

AI TV UNIT PERSPECTIVE 1
Scale: NTS



TV UNIT PERSPECTIVE 2
Scale: NTS AI

DESIGNED BY
SHAI ZEEV
ABN: 47 640 715 279
6b Larman St, Bentleigh East 3165
Mob: 0407004576
E-mail: sales@thecabinetmerchant.com.au

PROJECT TITLE
TV UNIT

CLIENT ADDRESS

CLIENT NAME

The Cabinet Merchant


DESIGNED BY
SHAI ZEEV
ABN: 47 640 715 279
6b Larman St, Bentleigh East 3165
Mob: 0407004576
E-mail: sales@thecabinetmerchant.com.au

PROJECT TITLE
TV UNIT

CLIENT ADDRESS


CLIENT NAME

The Cabinet Merchant

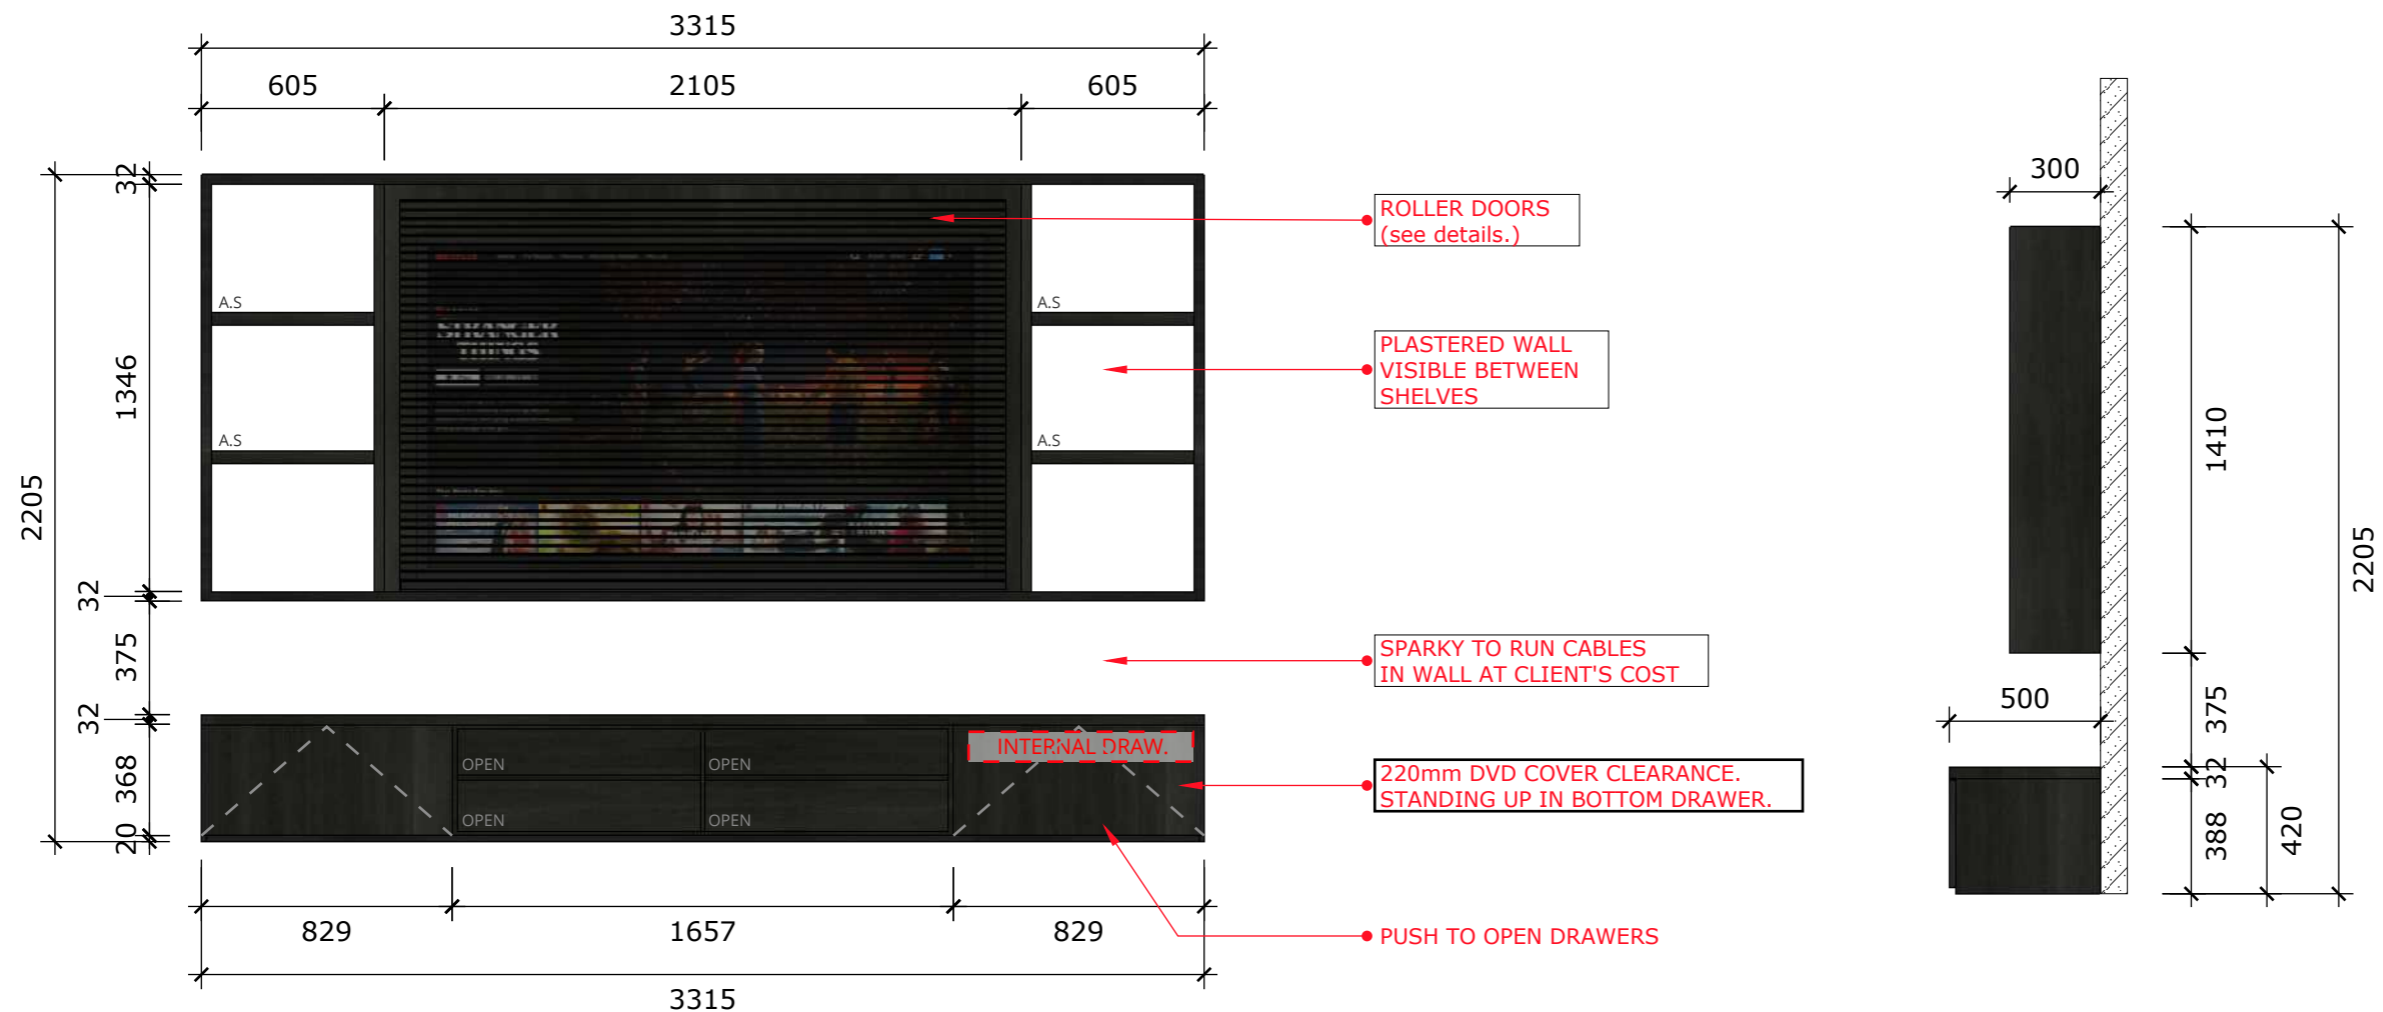

A :: FRONT ELEVATION
001 scale: 1=25mm

A :: SIDE ELEVATION
002 scale: 1=25mm

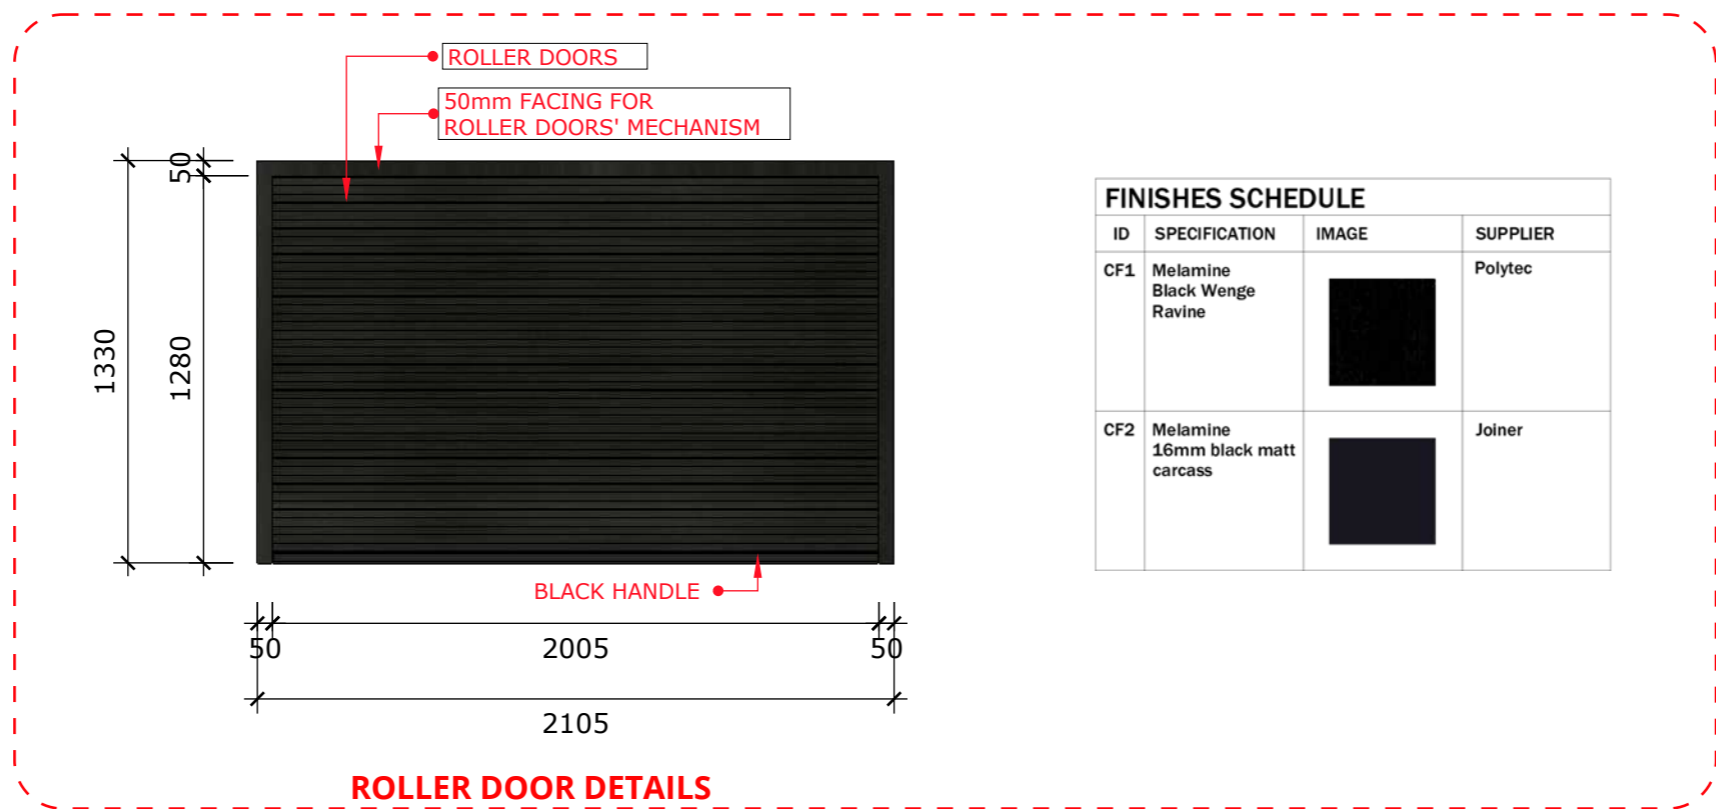

ROLLER DOOR DETAILS