


-  NEW CARPET
-  EXISTING VINYL CUT BACK


PROPOSED - FLOOR PLAN

SCALE 1:100 EX CH 2700

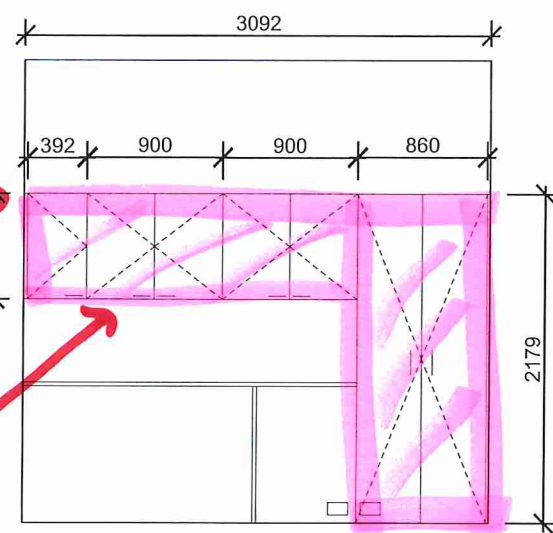

ELEVATION A

SCALE 1:50

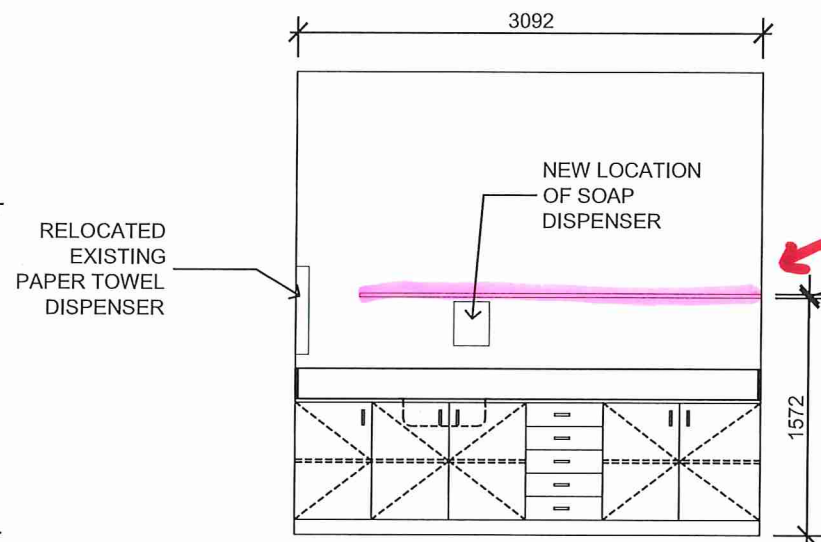

ELEVATION B

SCALE 1:50

OFFICE BOY
WORKPLACE ENVIRONMENTS

UNIT 11
355 BUSINESS CENTRE
SOUTH GIPPSLAND HWY
DANDENONG VIC 3175
TEL 1300 858 176
MOB 0402 254 531
FAX 03 8787 8176
WEB officeboy.com.au

COPYRIGHT :

THIS DRAWING, AS INSTRUMENT OF SERVICE ARE PROPERTY AND DOCUMENTS OF OFFICEBOY. IT SHALL BE UNLAWFUL FOR ANY PERSON TO COPY IN ANY SHAPE OR FORM, WHOLE OR PART WITHOUT THE WRITTEN CONSENT OF OFFICEBOY.

REVISION :

Date	Rev #	Comment

PROJECT TITLE :

MOLEWISE

SITE ADDRESS

760 Stud Road, Scoresby

OWNER/TENANT :

SHEET CONTENTS :

AS SHOWN

DATE: 26 June 2023


SCALE :

DRAWN BY: Mike

CHECKED BY: Vic


SHEET NO. :

A
2

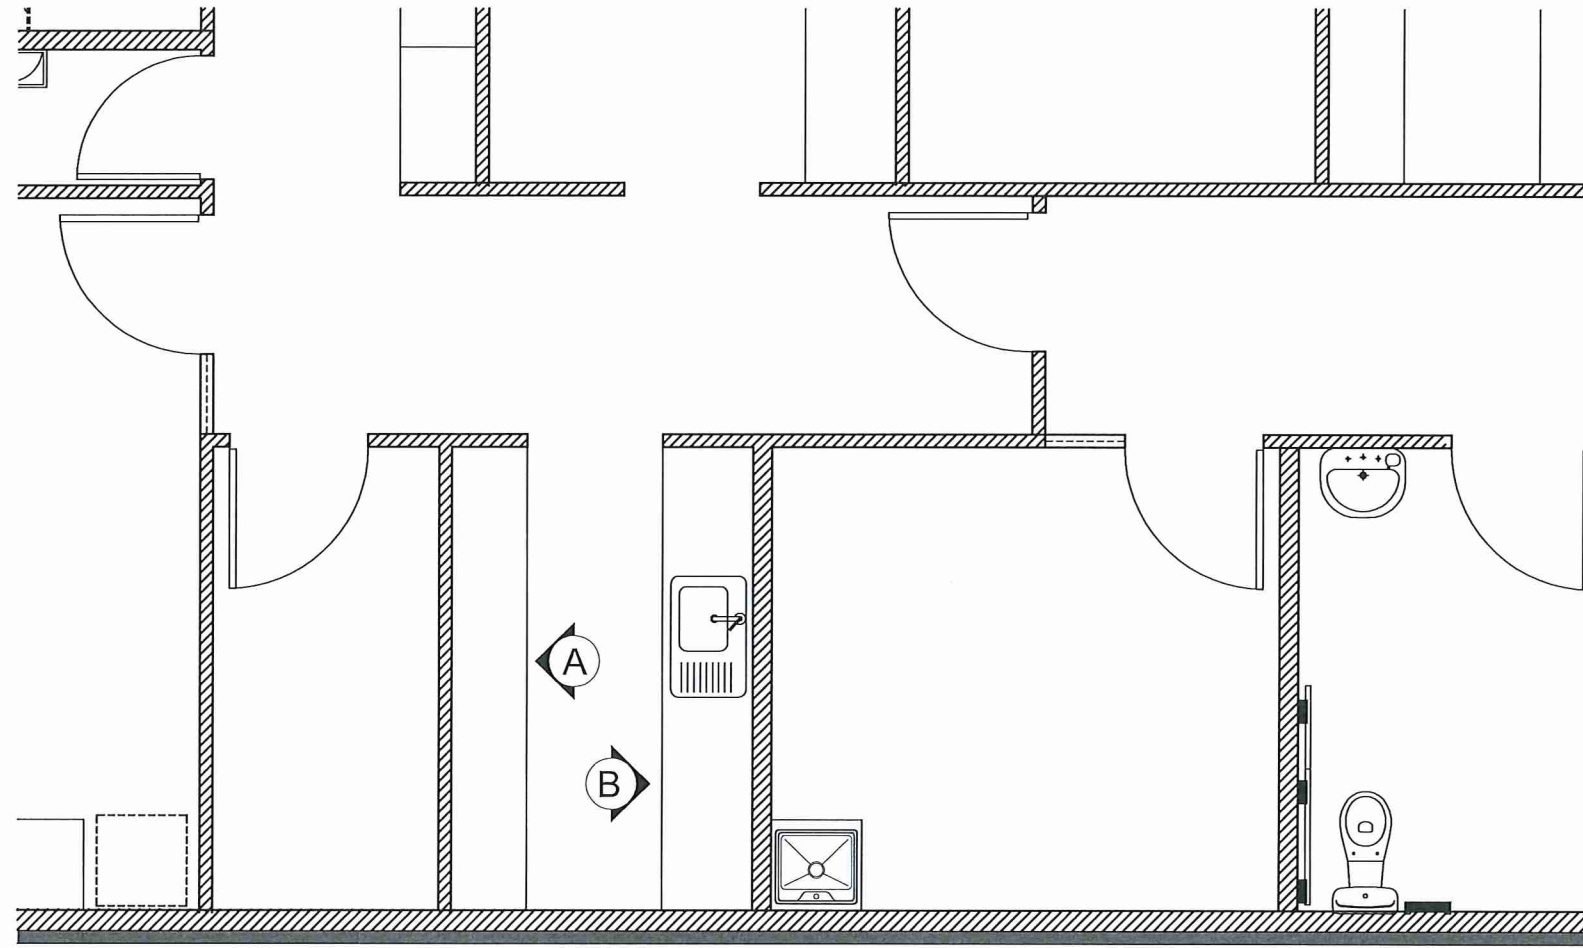


EXISTING - FLOOR PLAN

SCALE 1:100 EX CH 2700

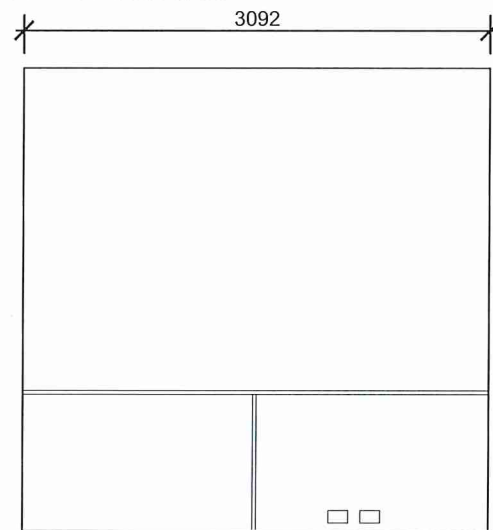

ELEVATION A

SCALE 1:50

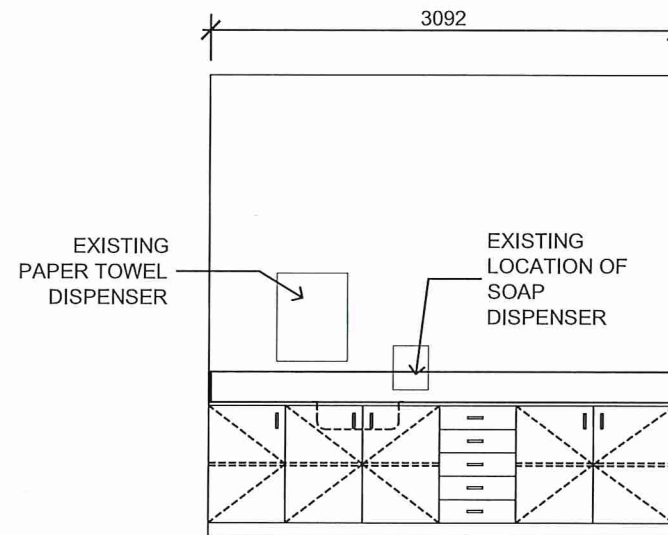

ELEVATION B

SCALE 1:50



UNIT 11
355 BUSINESS CENTRE
SOUTH GIPPSLAND HWY
DANDENONG VIC 3175
TEL 1300 858 176
MOB 0402 254 531
FAX 03 8787 8176
WEB officeboy.com.au

COPYRIGHT :

THIS DRAWING, AS INSTRUMENT OF SERVICE ARE PROPERTY AND DOCUMENTS OF OFFICEBOY. IT SHALL BE UNLAWFUL FOR ANY PERSON TO COPY IN ANY SHAPE OR FORM, WHOLE OR PART WITHOUT THE WRITTEN CONSENT OF OFFICEBOY.

REVISION :

Date	Rev #	Comment

PROJECT TITLE :

MOLEWISE

SITE ADDRESS
760 Stud Road, Scoresby

OWNER/TENANT :

SHEET CONTENTS :

AS SHOWN

DATE: 26 June 2023

SCALE:

DRAWN BY: Mike

CHECKED BY: Vic

SHEET NO. :

