


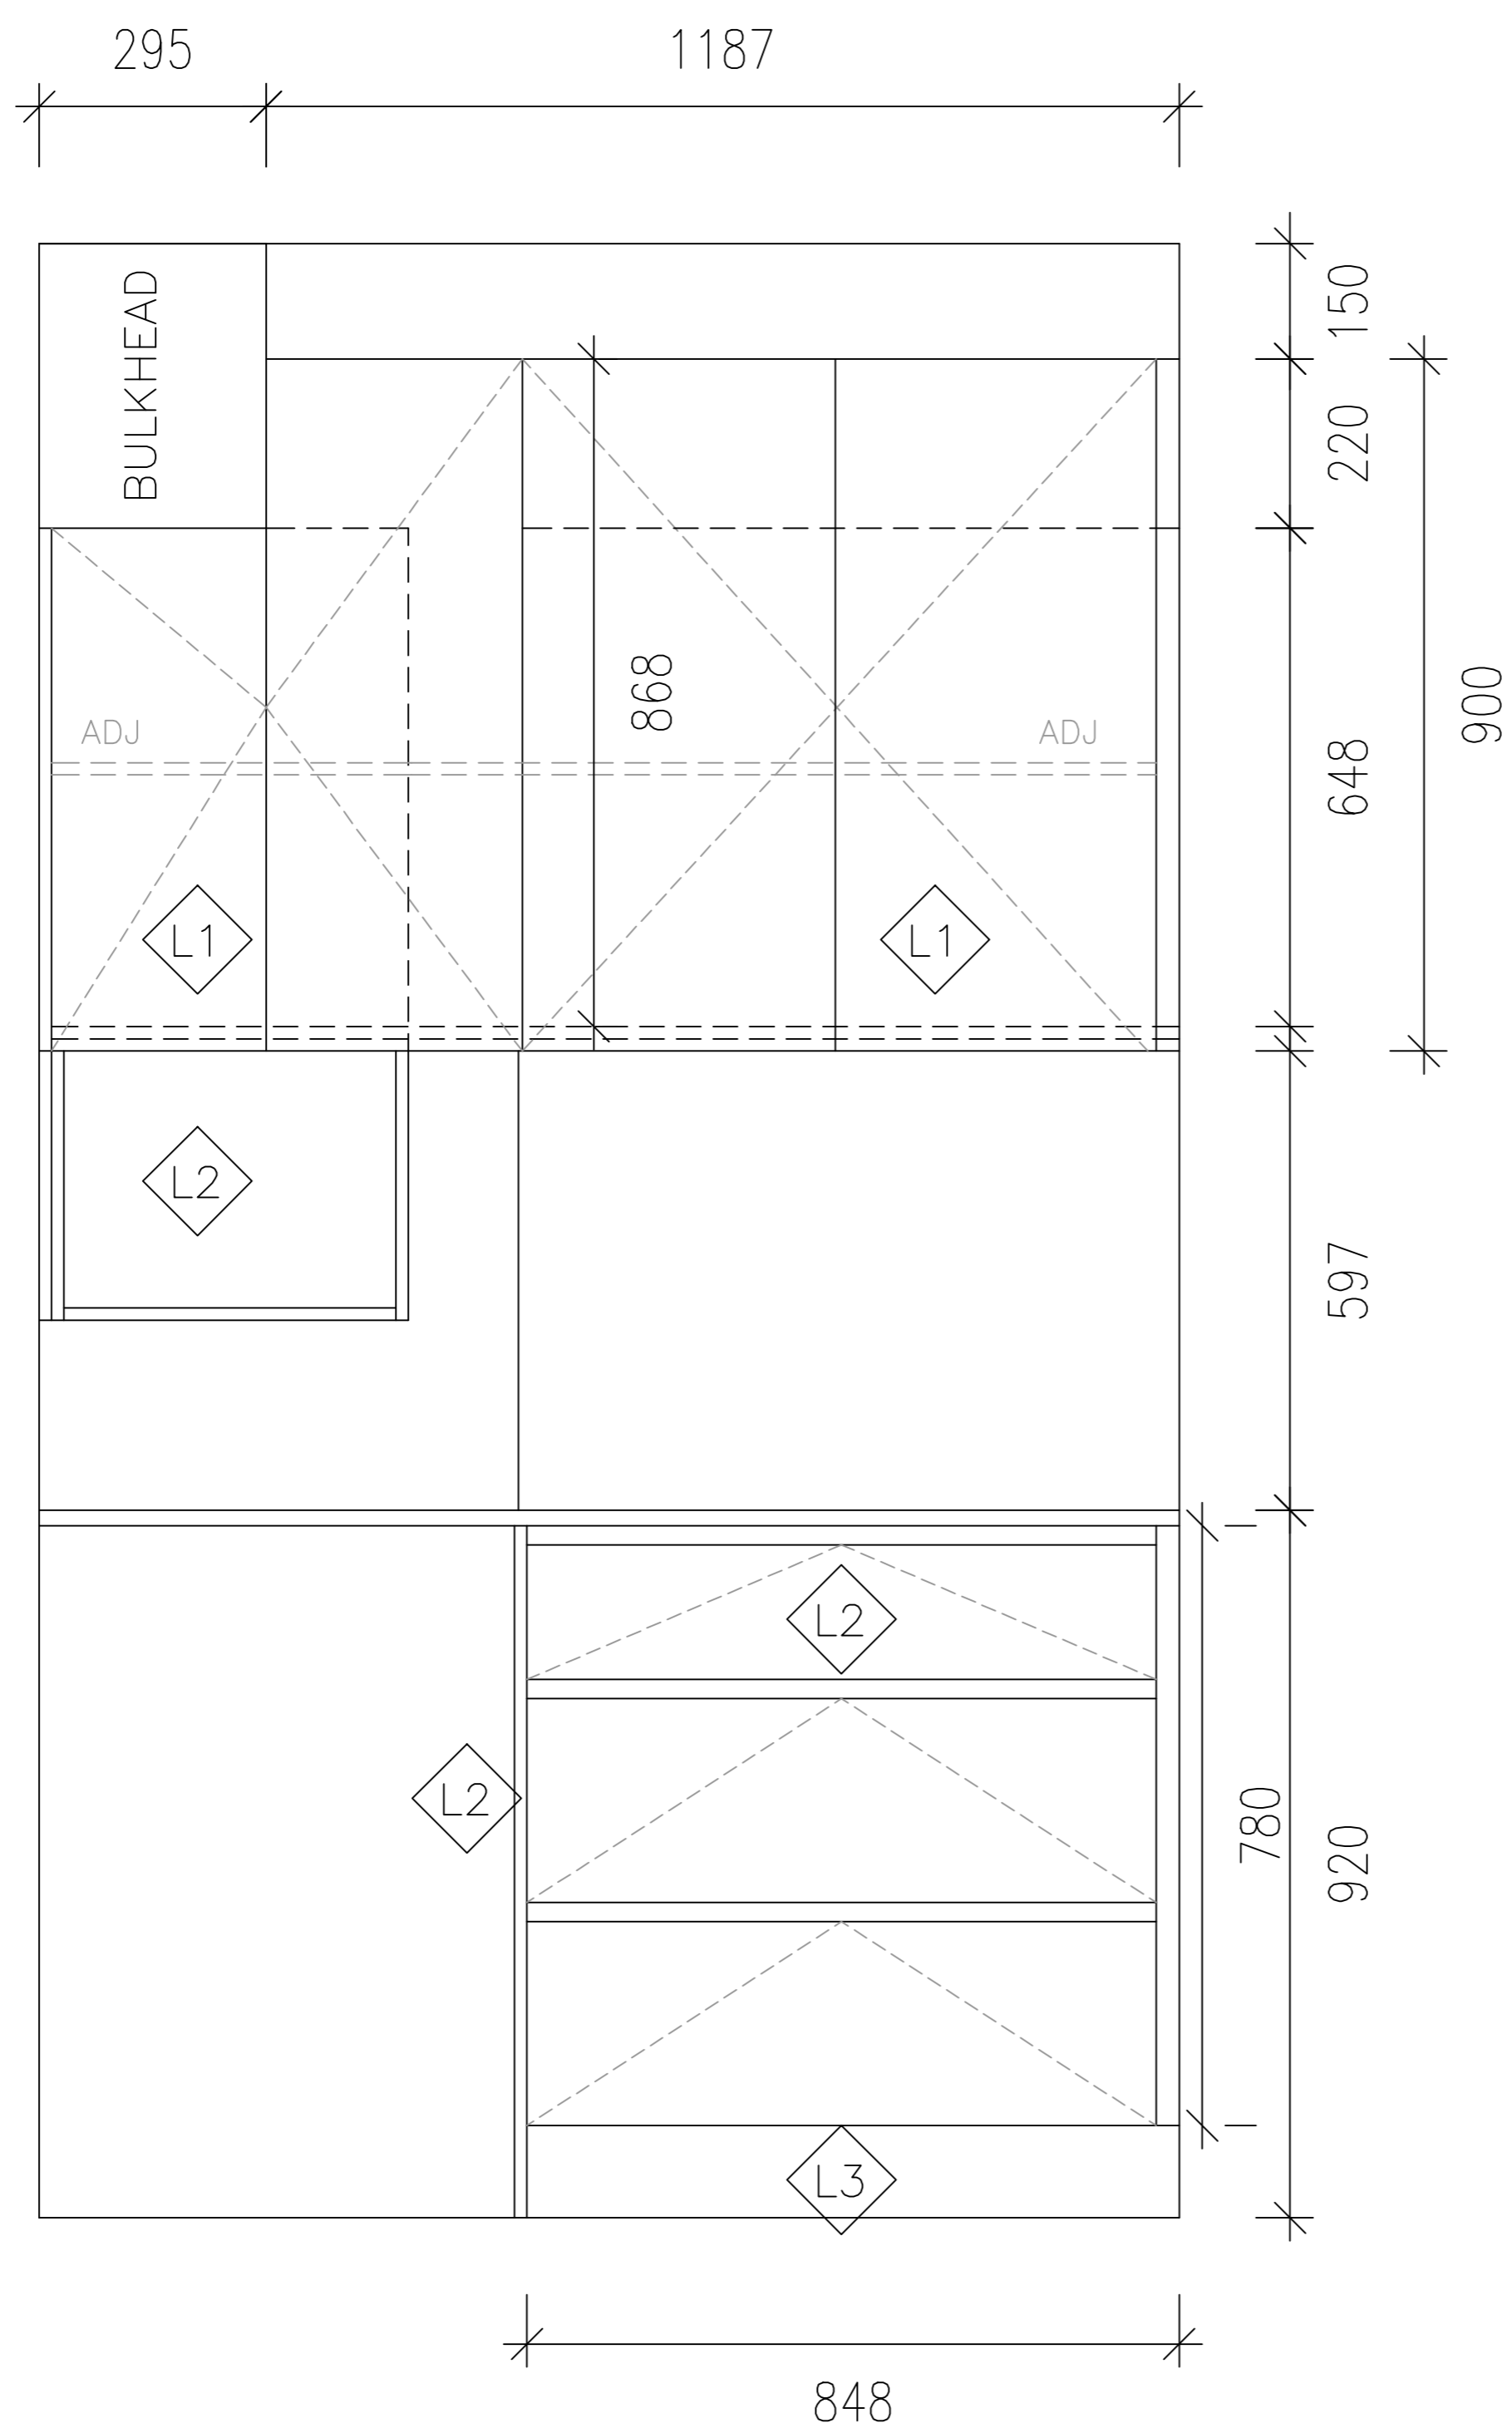


Overhead Panel



Open Shelf unit set back to Tiled Splashback

FINISHES

- 
 16mm COLOURPYNE "WHITEWOOD"VELVET
- 
 16mm COLOURPYNE "FLAXEN GROVE"
- 
 BRUSHED STAINLESS STEEL LAMINATE

JO'S MAKEOVERS

PROJECT: NEPEAN HWY BONBEACH

Drawing Title : COFFEE AREA

Date: 05/06/2023

Drawing No. A1

Revision : Rev 0

Drawn : AC

PLANS INSPECTED AND APPROVED FOR CONSTRUCTION

NAME _____

SIGNED _____

DATED / /