



PLAN VIEW

FINISHES


M1 16mm WHITE MELAMINE TEXTURED FINISH.

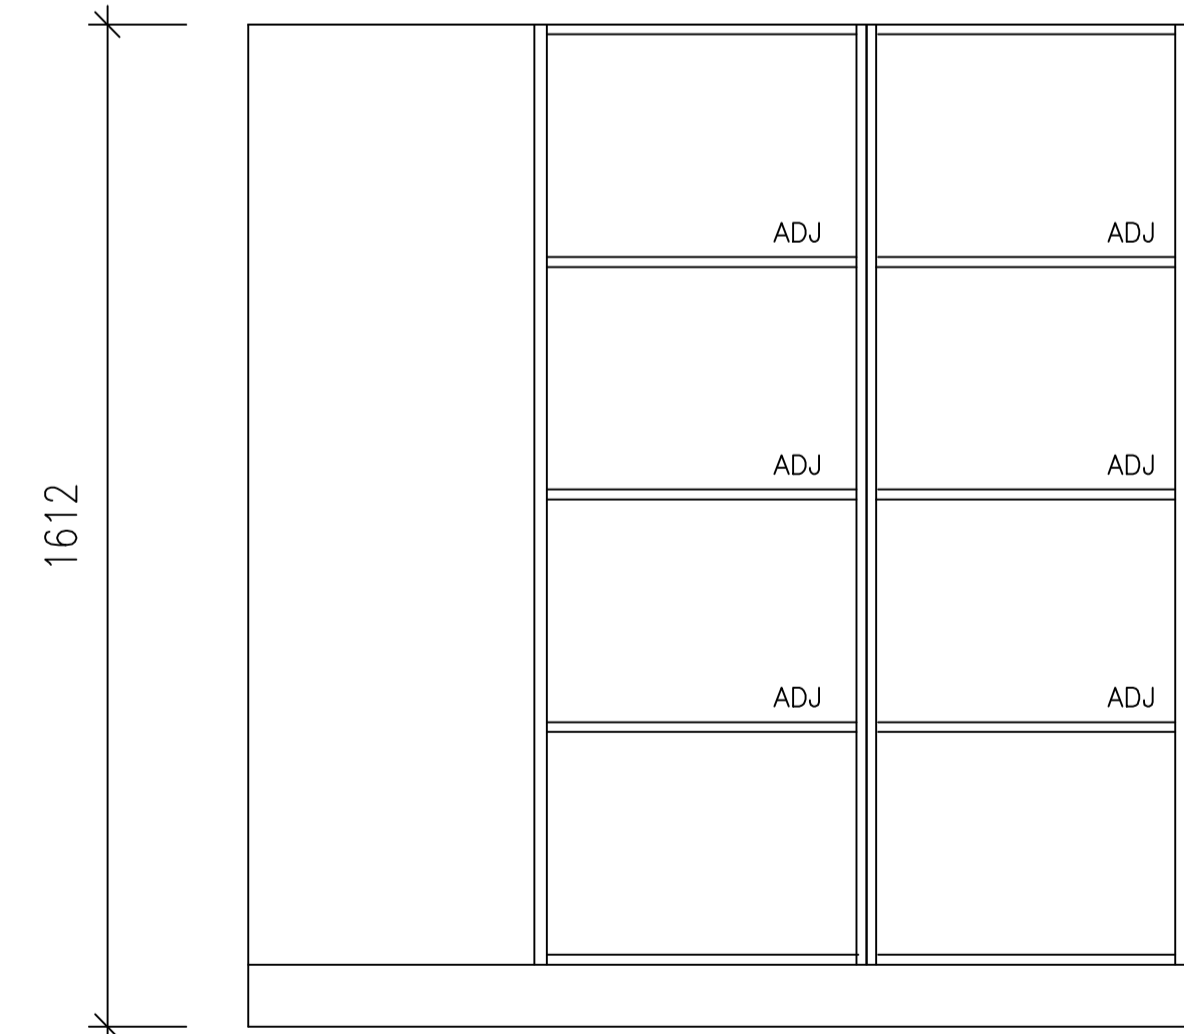

ELEVATION B

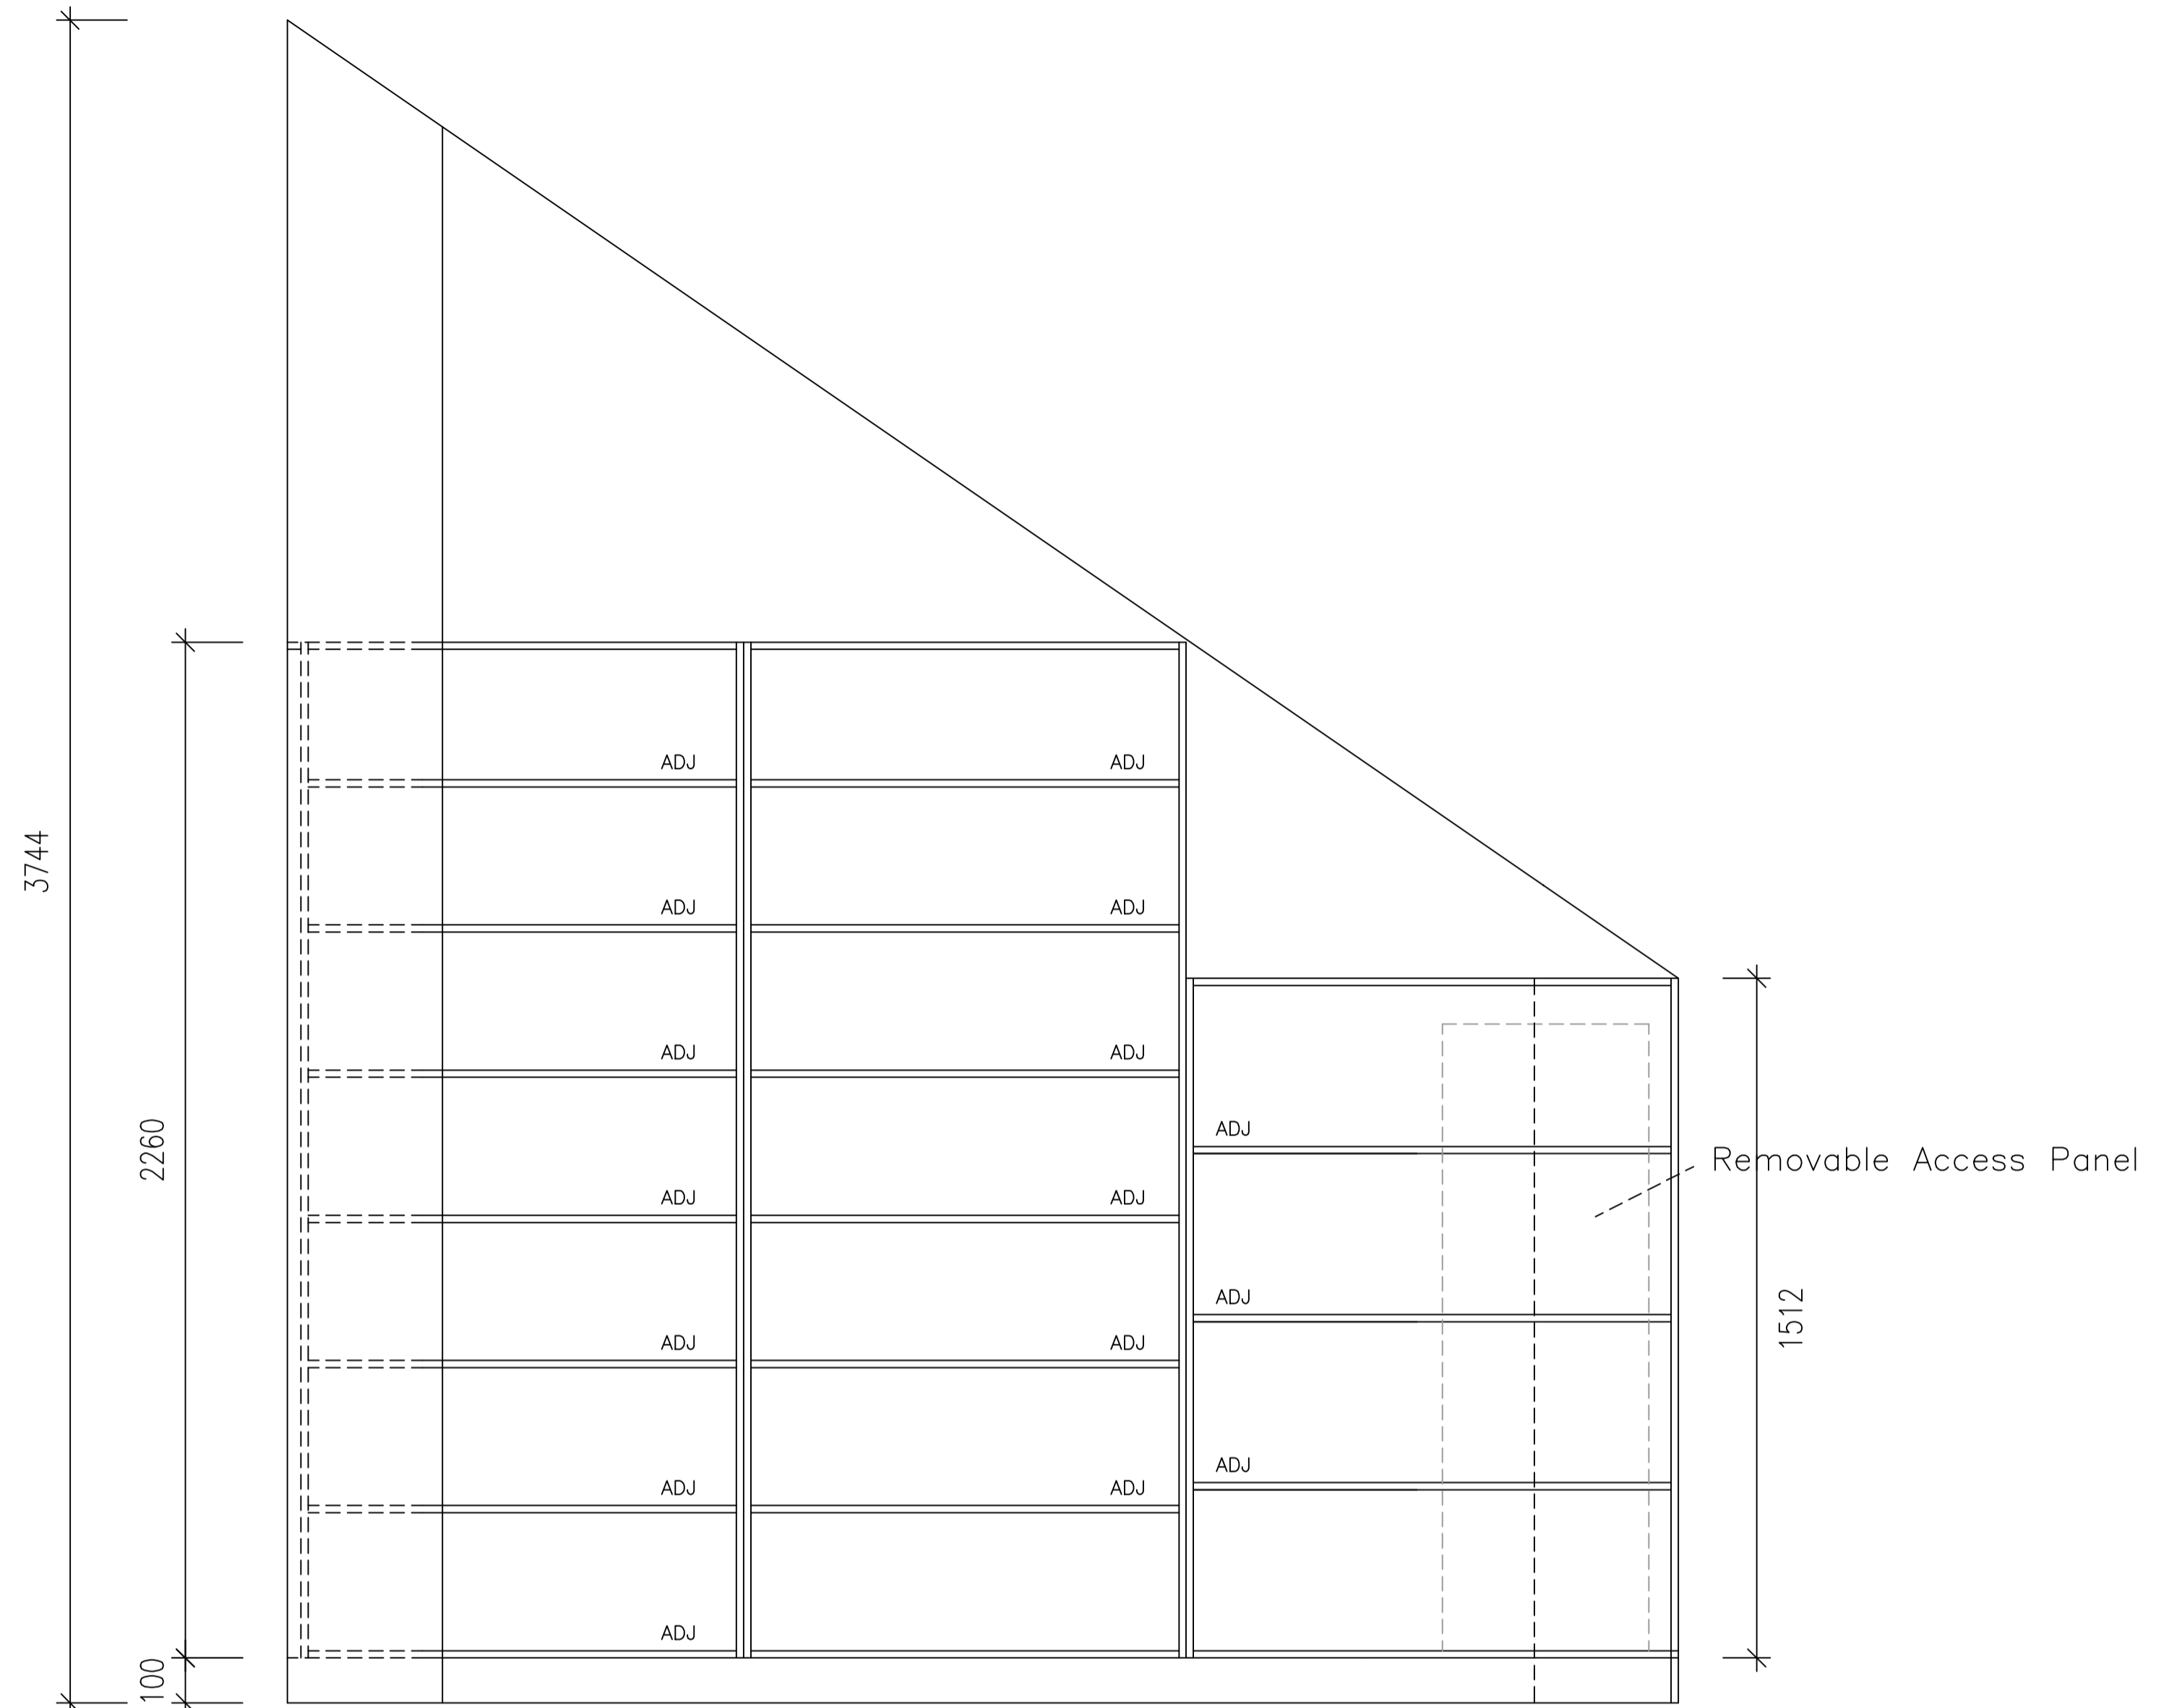

ELEVATION A

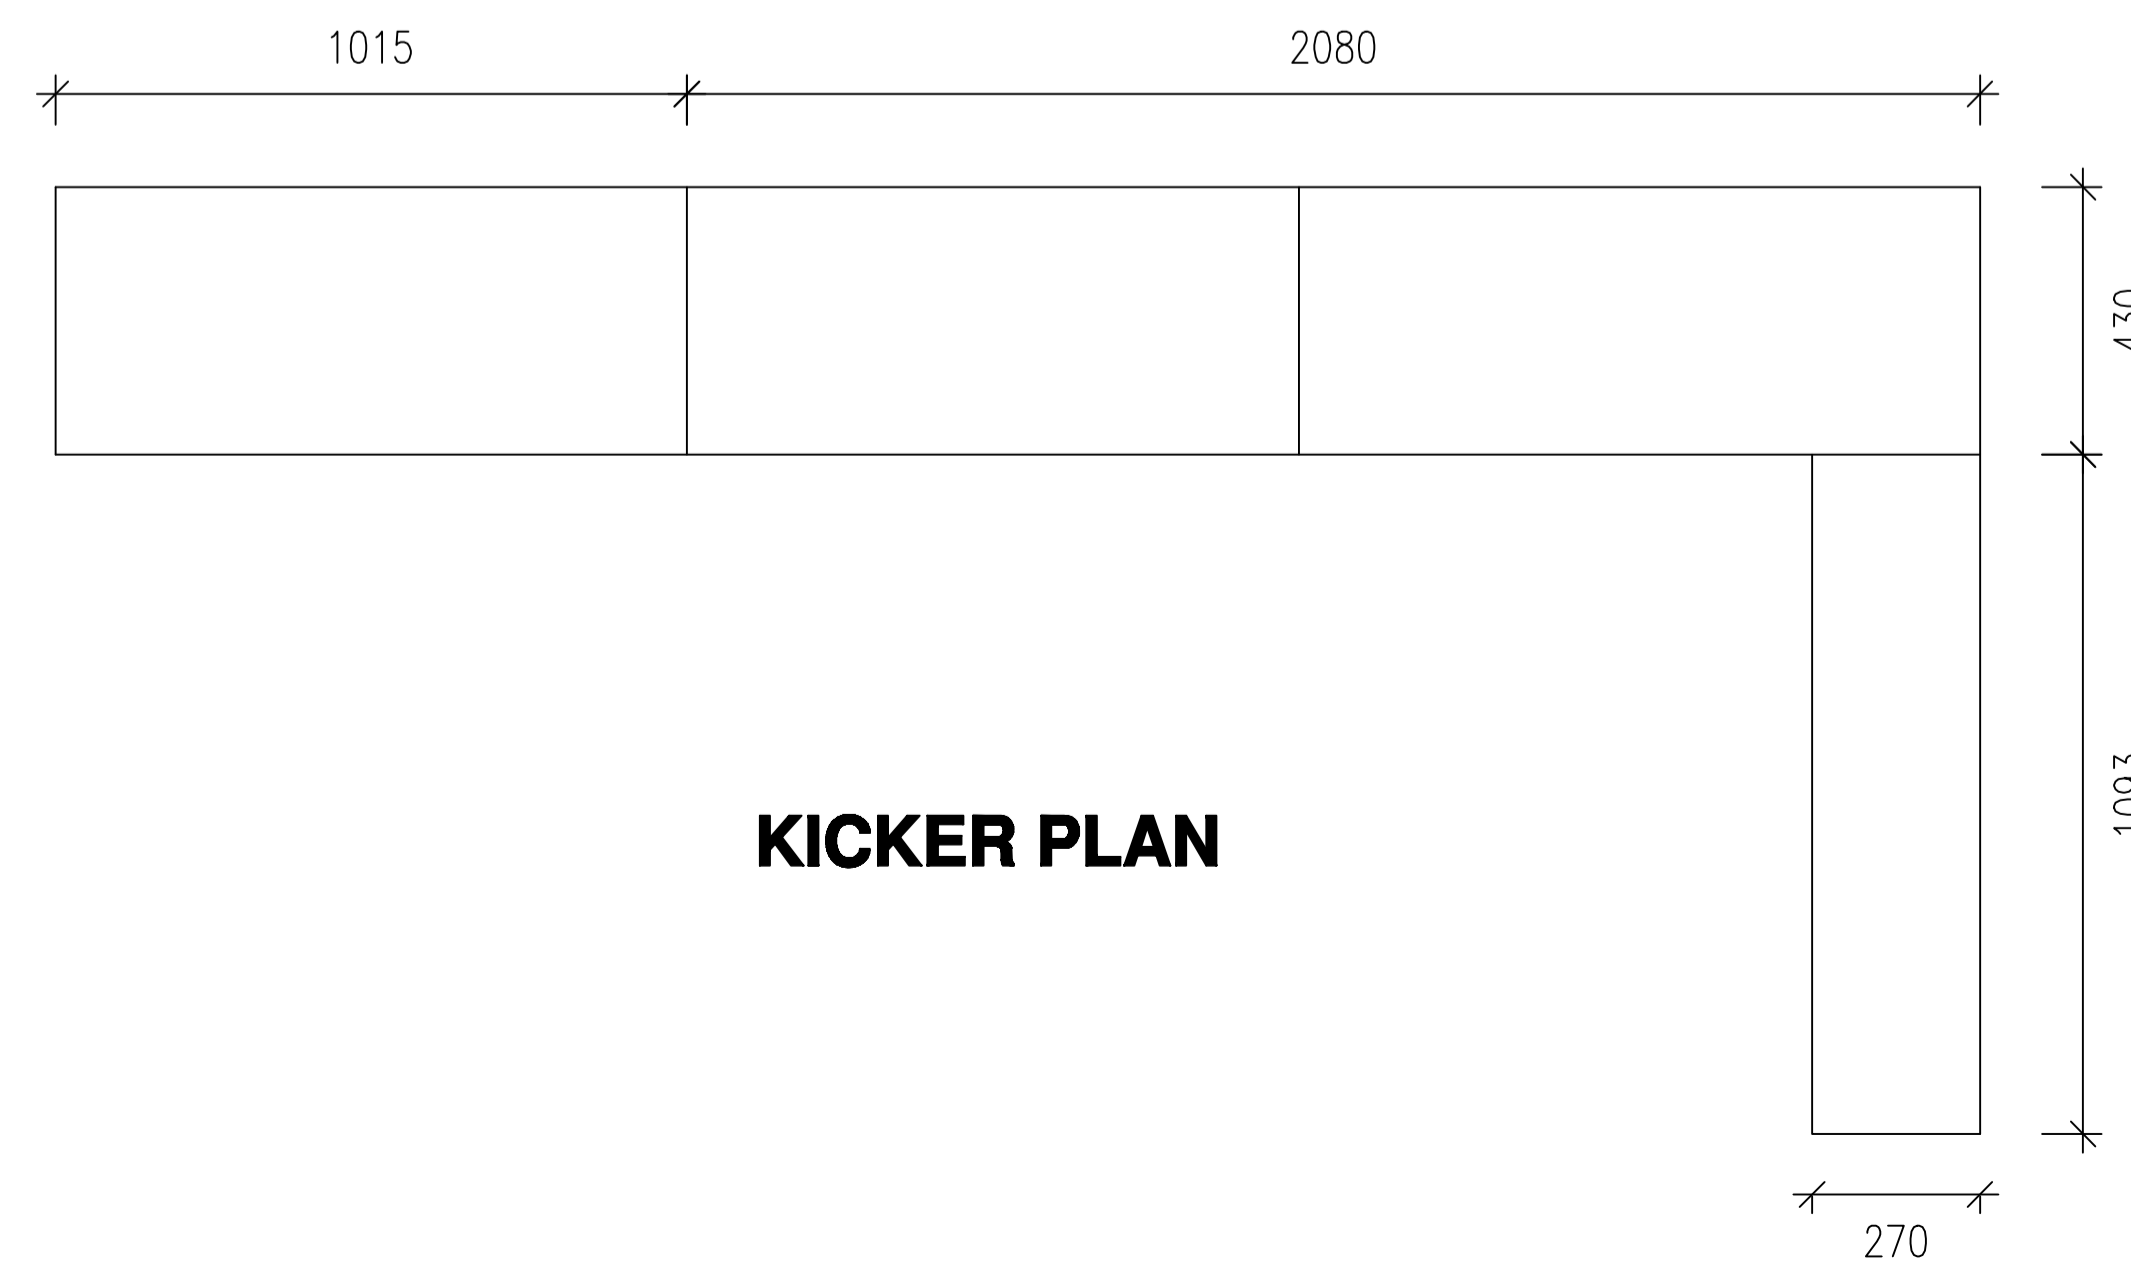

KICKER PLAN

JO'S MAKEOVERS

aseada
A KIMM COOK WORKSHOP SOUTH 3102

PROJECT: 4 WALLER CRT CHELTONHAM

Drawing Title : STORE ROOM
Date: 12/06/2023
Drawing No. A3
Revision : Rev C
Drawn : AC

PLANS INSPECTED AND APPROVED FOR CONSTRUCTION

NAME _____

SIGNED _____

DATED / /