




FIONNA

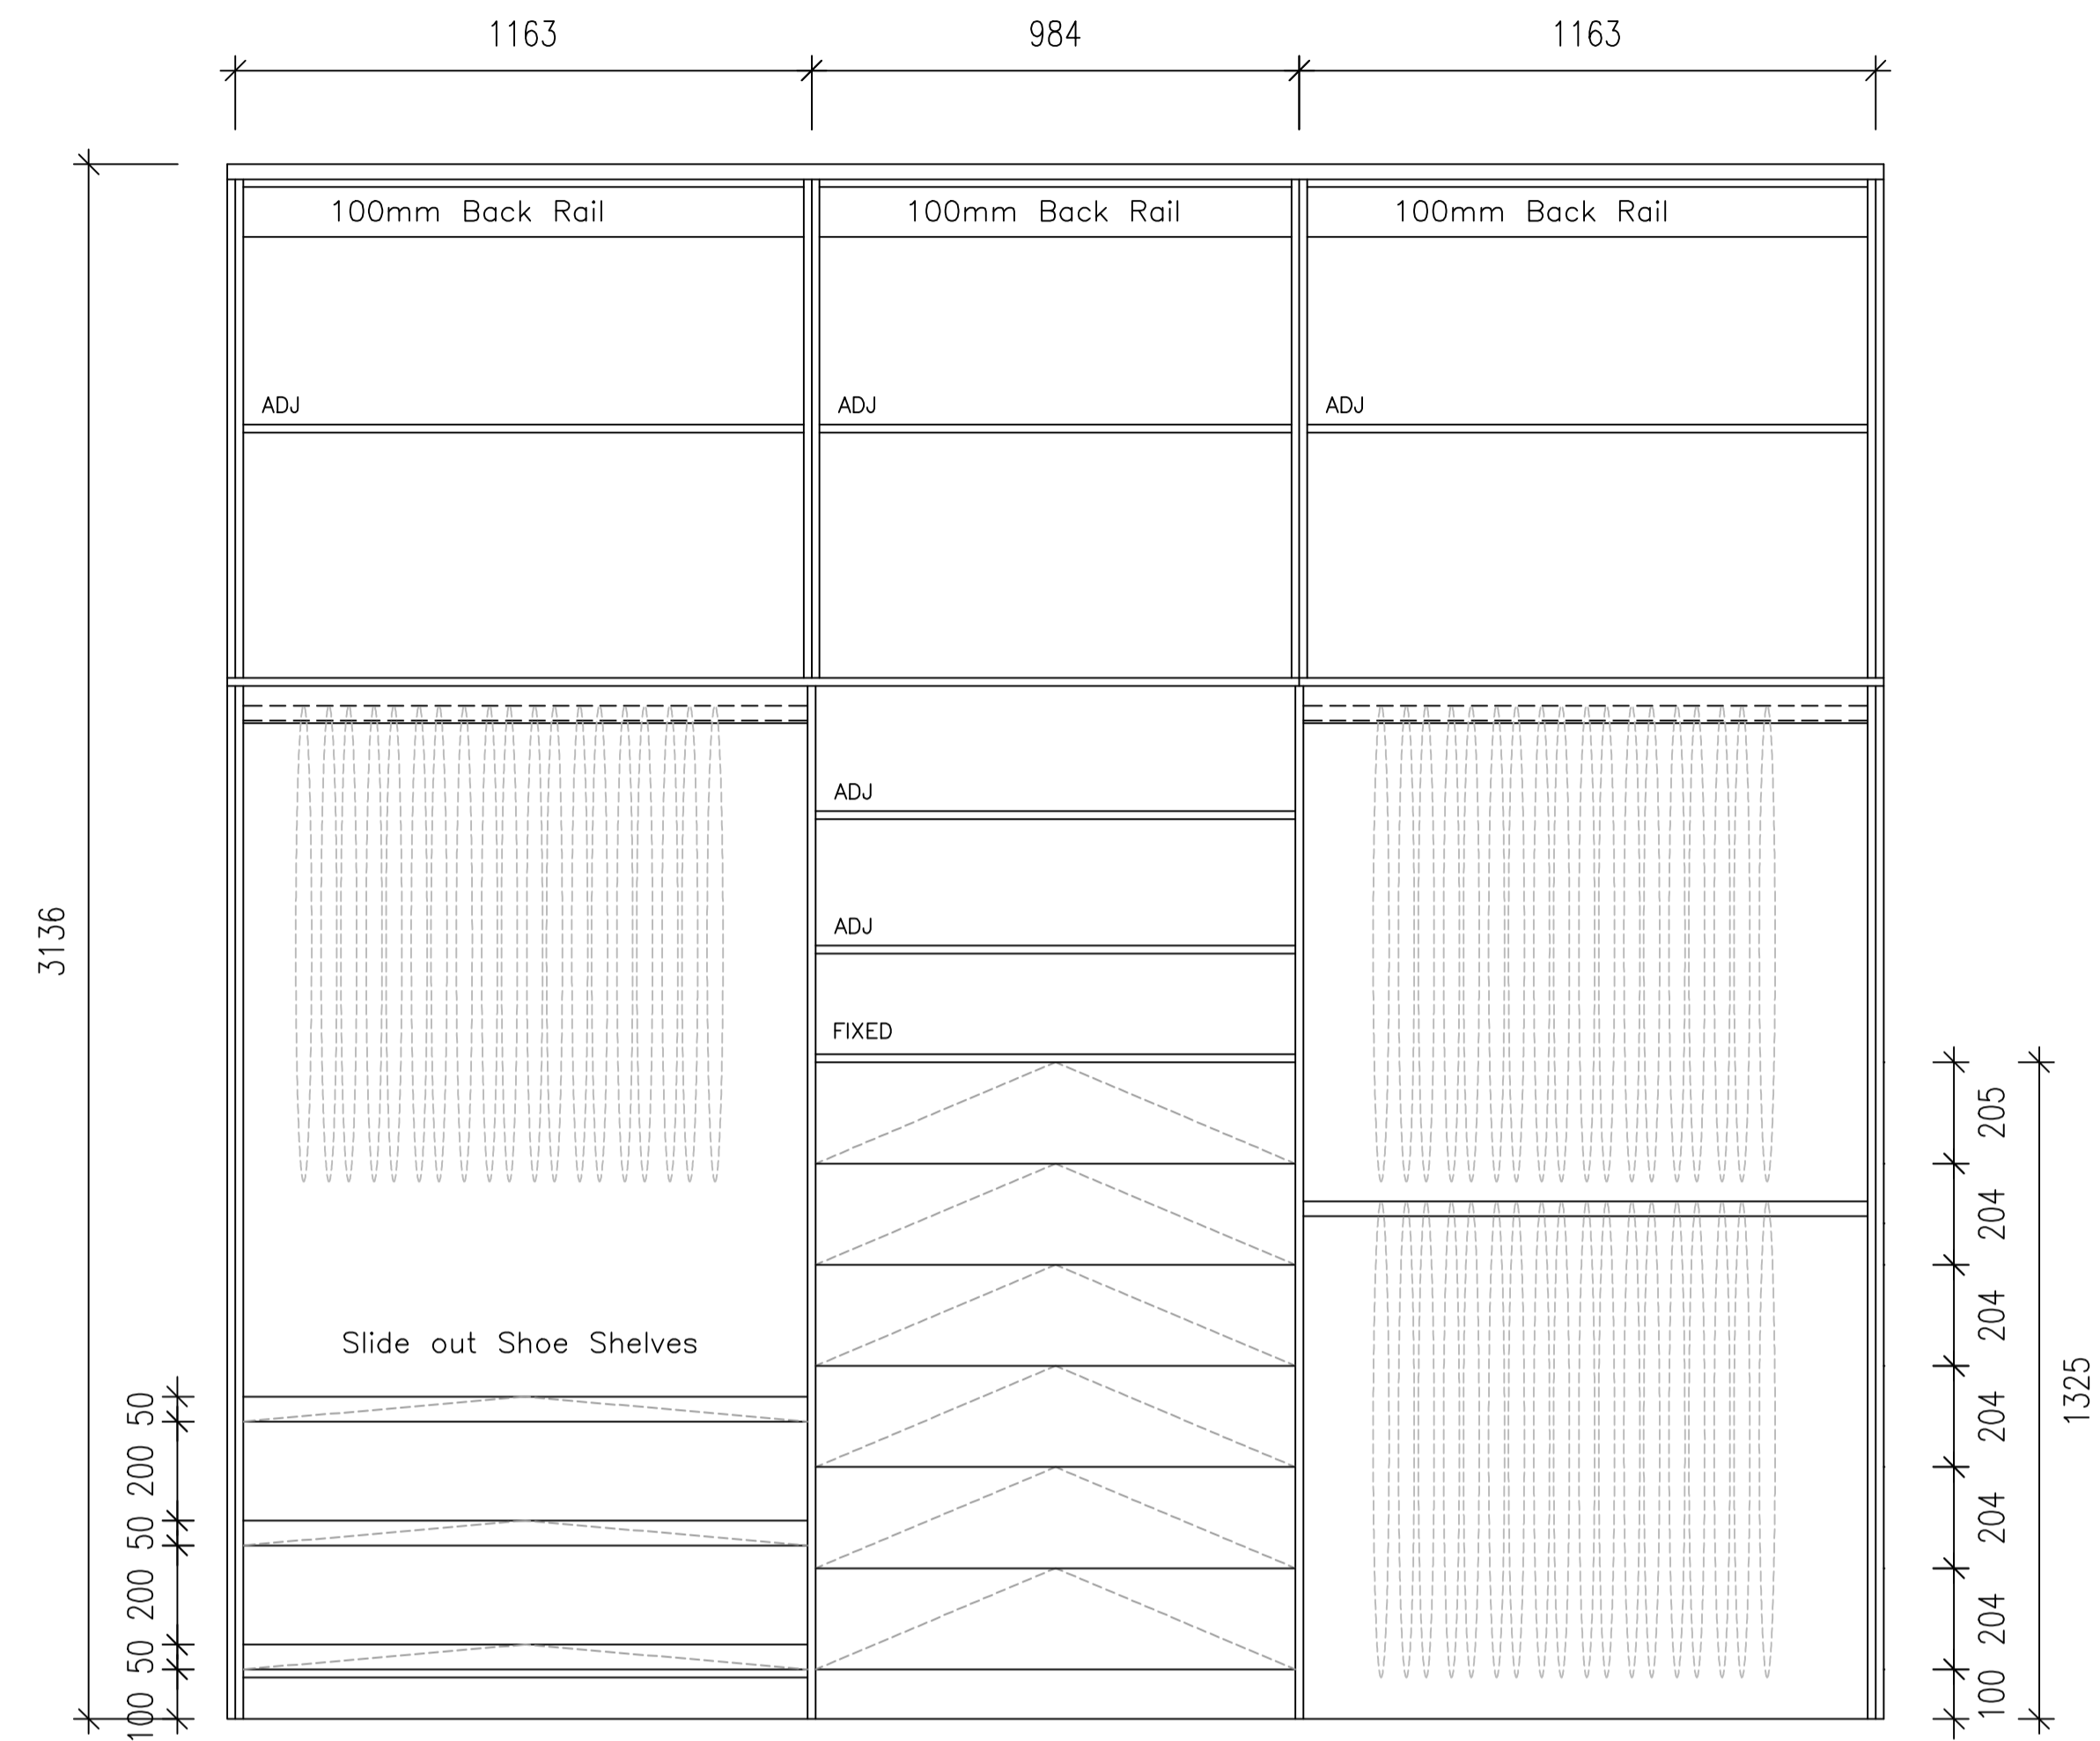

CHRIS

FINISHES

L1 16mm COLOURPYNE "EMIL TEAK" NATURALE

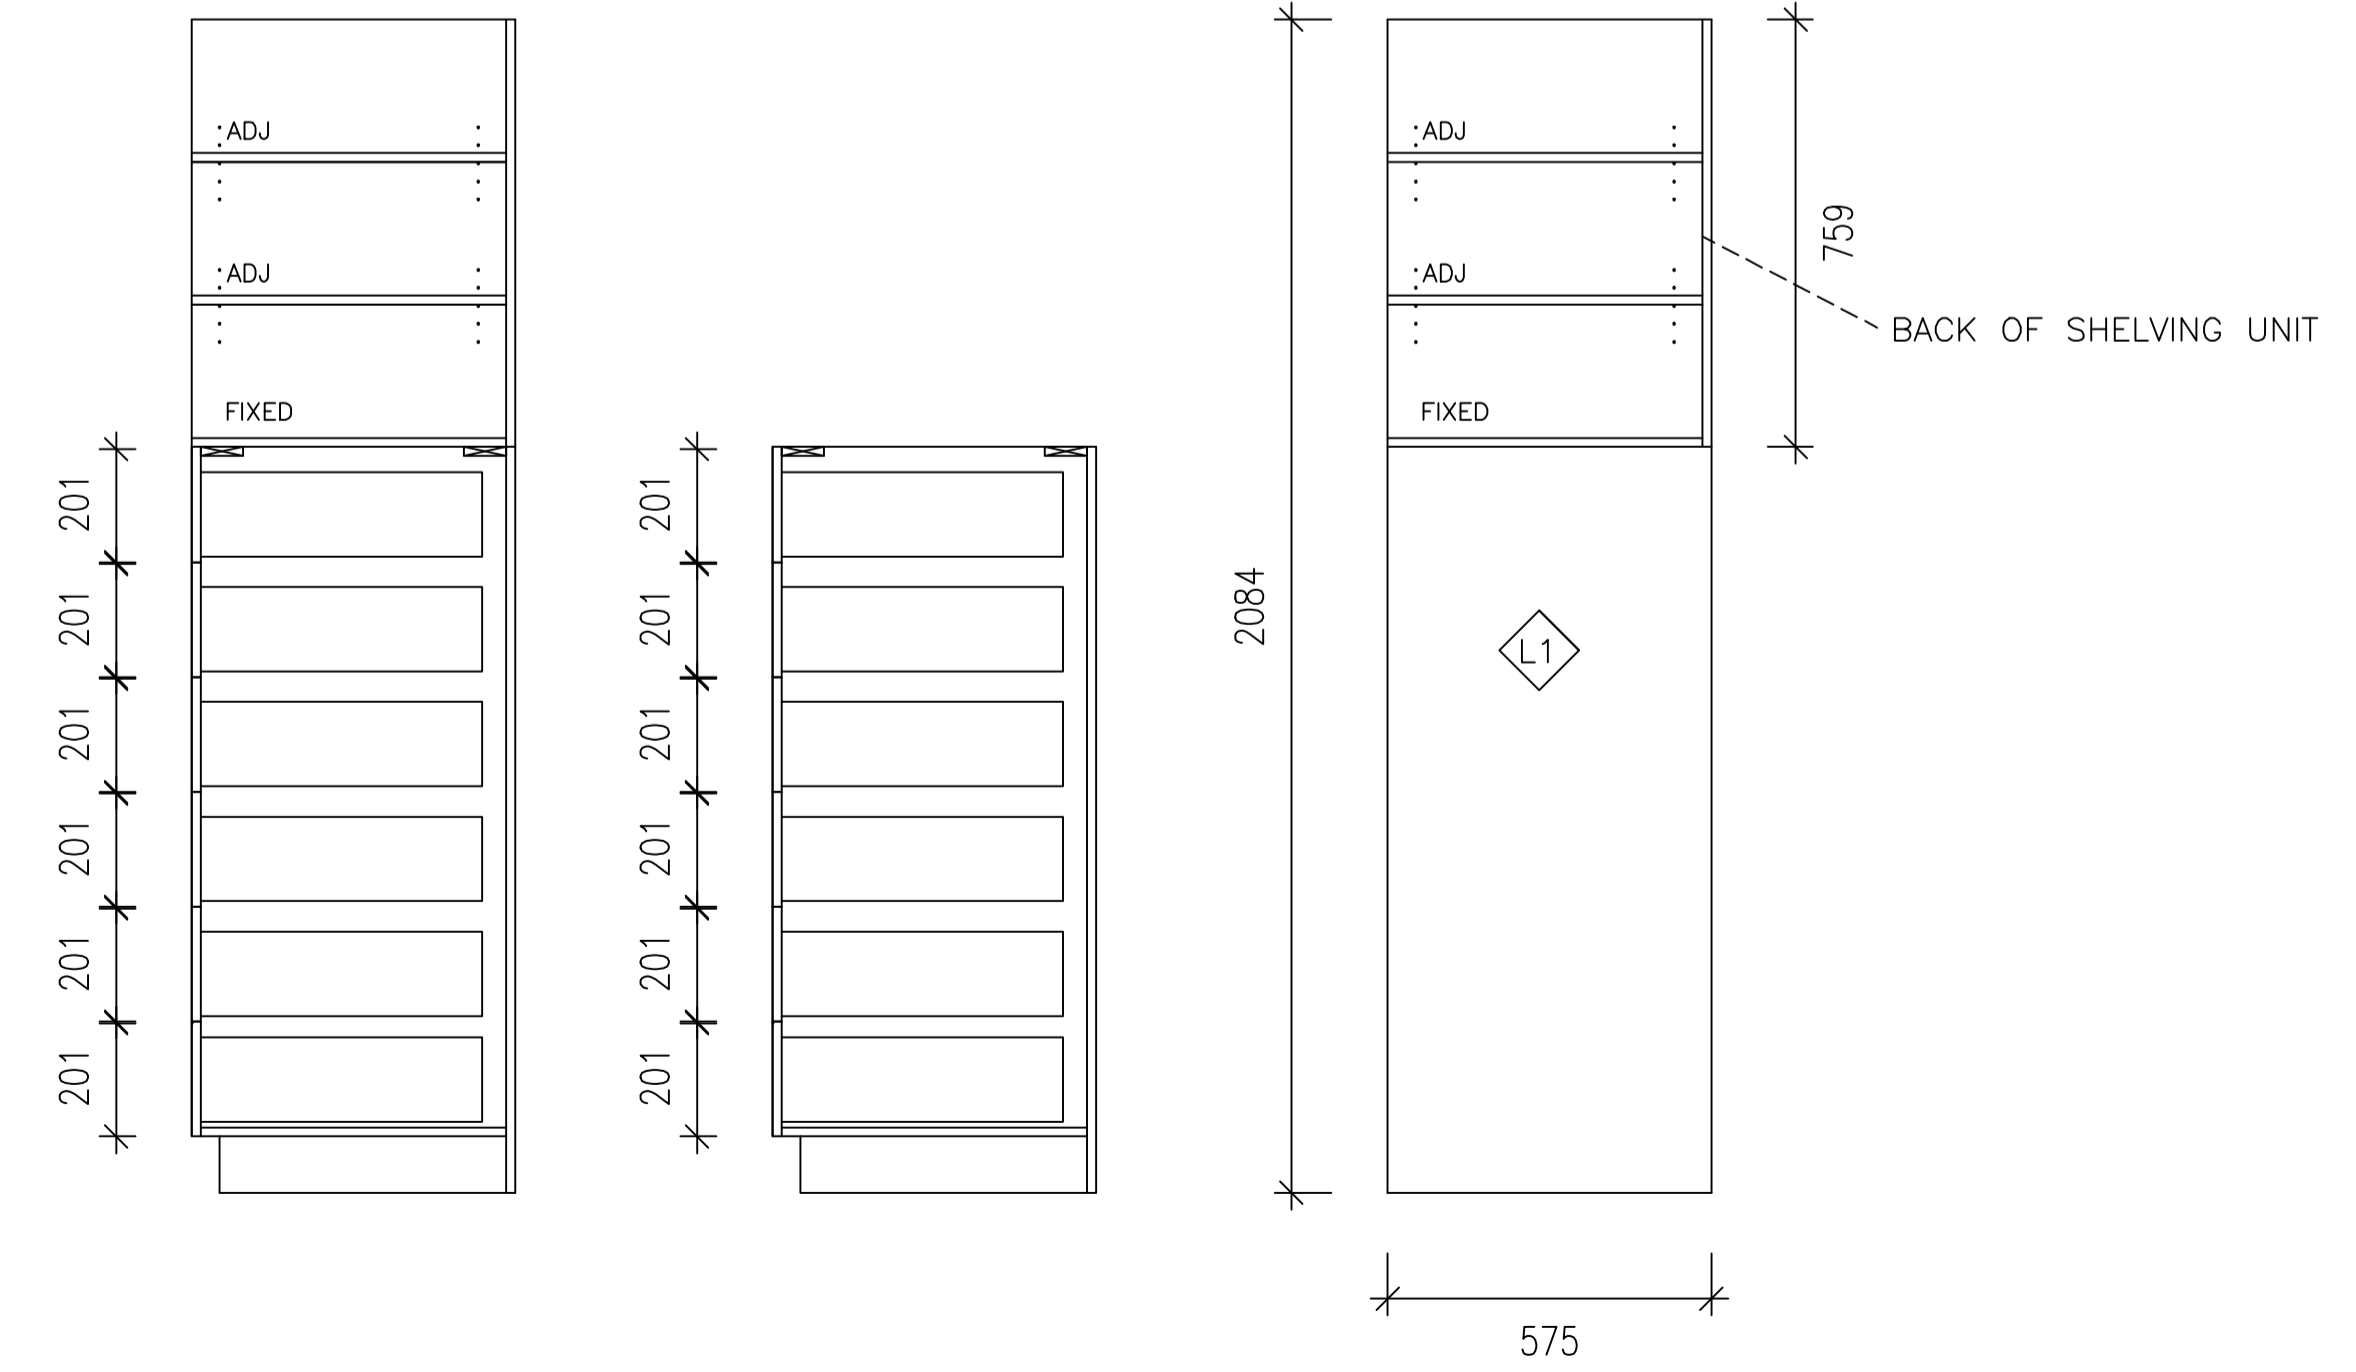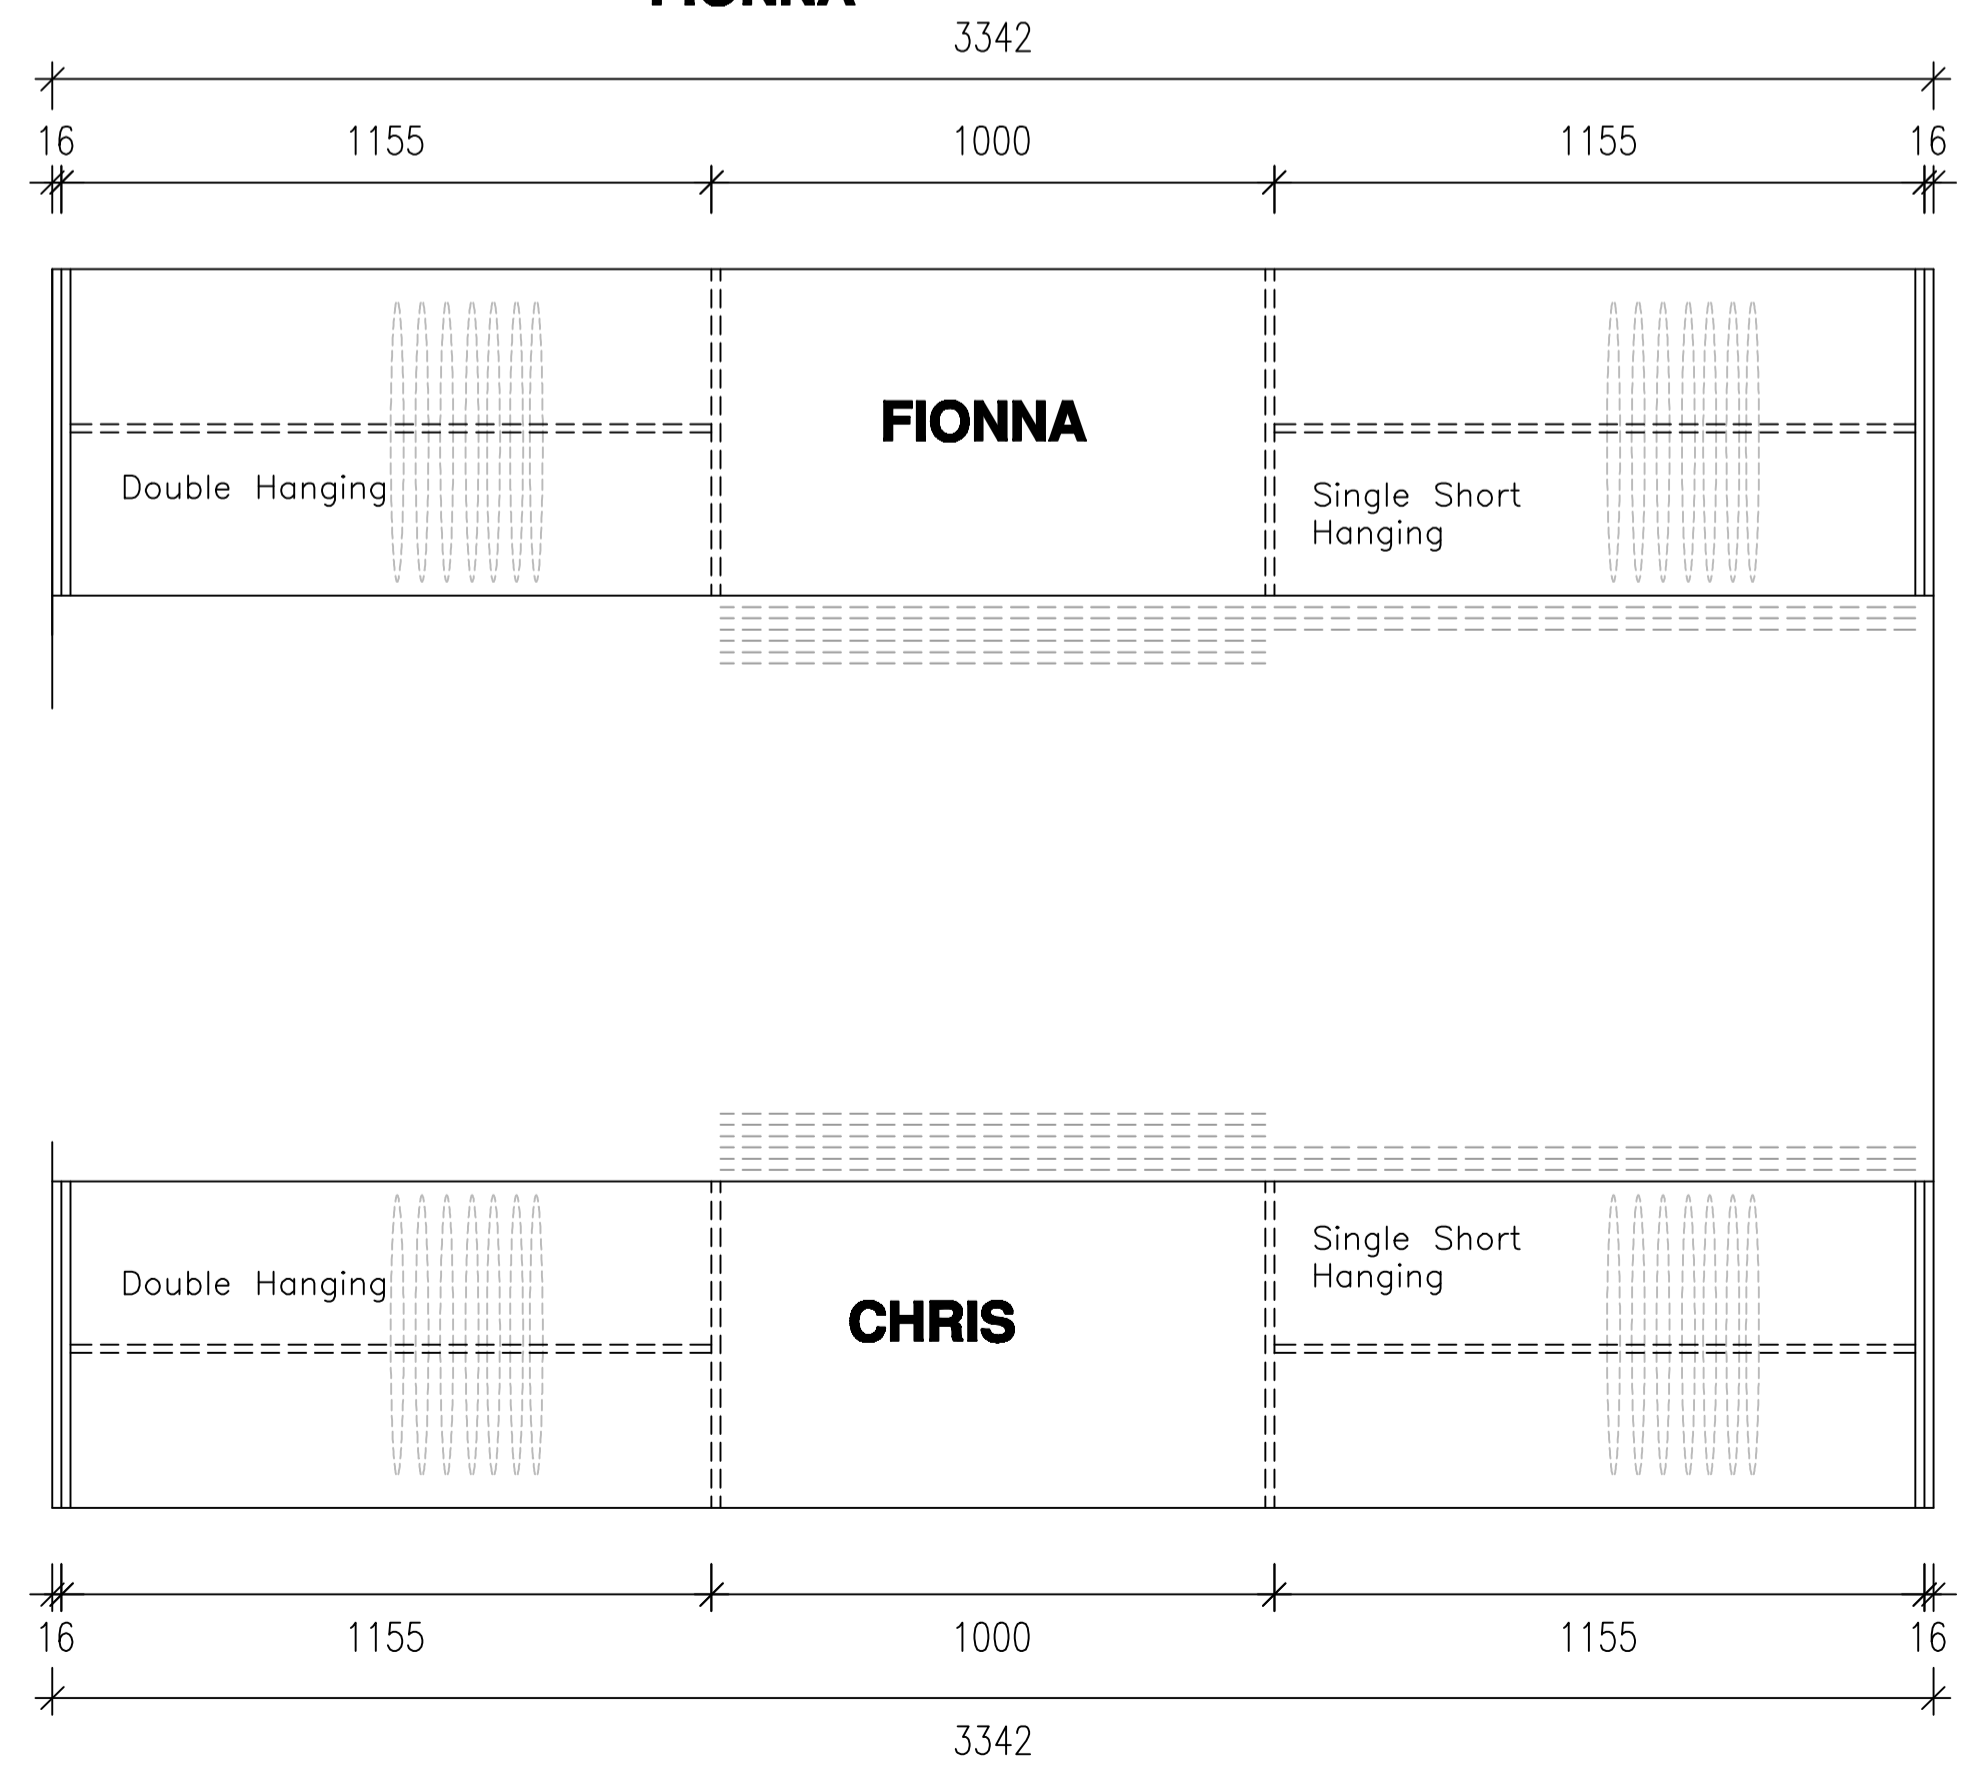

SECTION THROUGH SHELVING UNIT WITH SIX DRAWER UNIT BELOW

JO'S MAKEOVERS

aseada
A KIRURU CLEAR WOODS SOUTH 3152

PROJECT: 4 WALLER CRT
L2/ELDERWOOD

Drawing Title: M1A
Date: 07/06/2023
Drawing No.: A2
Revision: Rev. C
Drawn: JAC

PLANS INSPECTED AND APPROVED FOR CONSTRUCTION

NAME _____
SIGNED _____
DATED / /