


### DRAWER AND SHELVING UNIT DETAIL

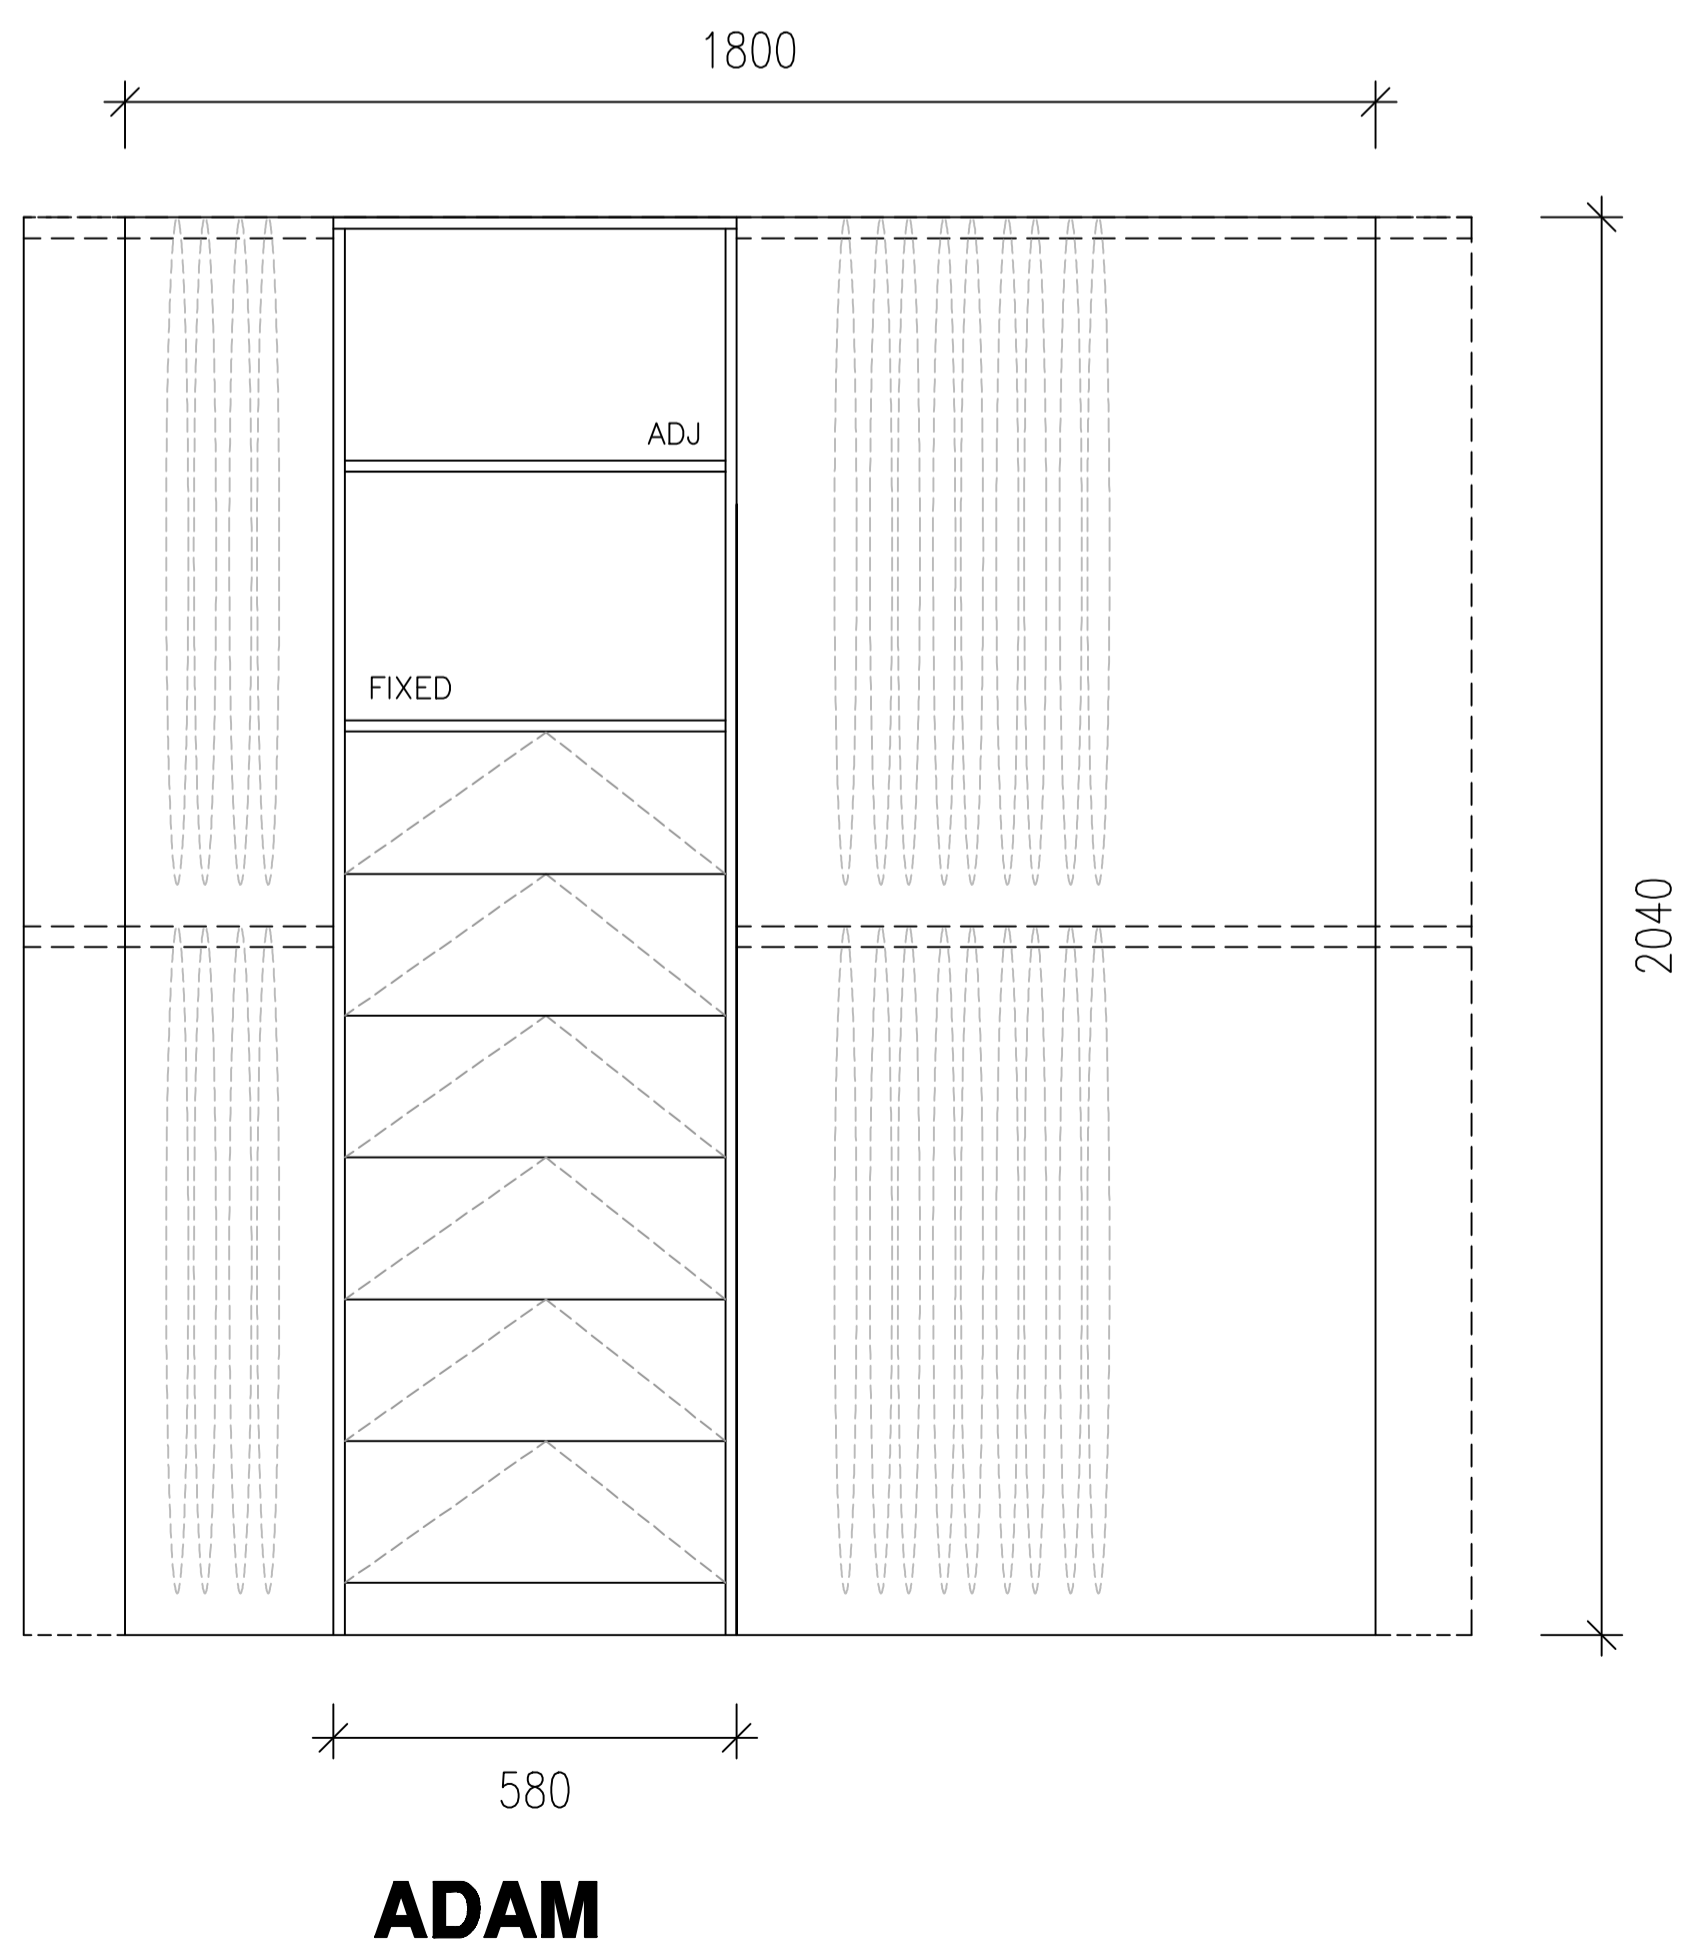

### FINISHES

M1 16mm WHITE MELAMINE TEXTURED FINISH.

**JO'S MAKEOVERS**



PROJECT: 4 WALLER CRT CHELTENHAM

Drawing Title : BEDROOM ROBES

Date: 26/09/2023

Drawing No. A1

Revision : Rev B

Drawn : AC

PLANS INSPECTED AND APPROVED FOR CONSTRUCTION

NAME \_\_\_\_\_

SIGNED \_\_\_\_\_

DATED / /