



FINISHES

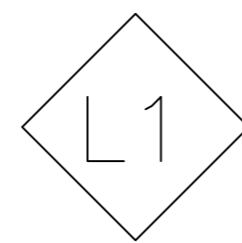

L1 16mm POLYTEC COASTAL OAK WOODMATT WITH 1mm MATCHING ABS EDGING

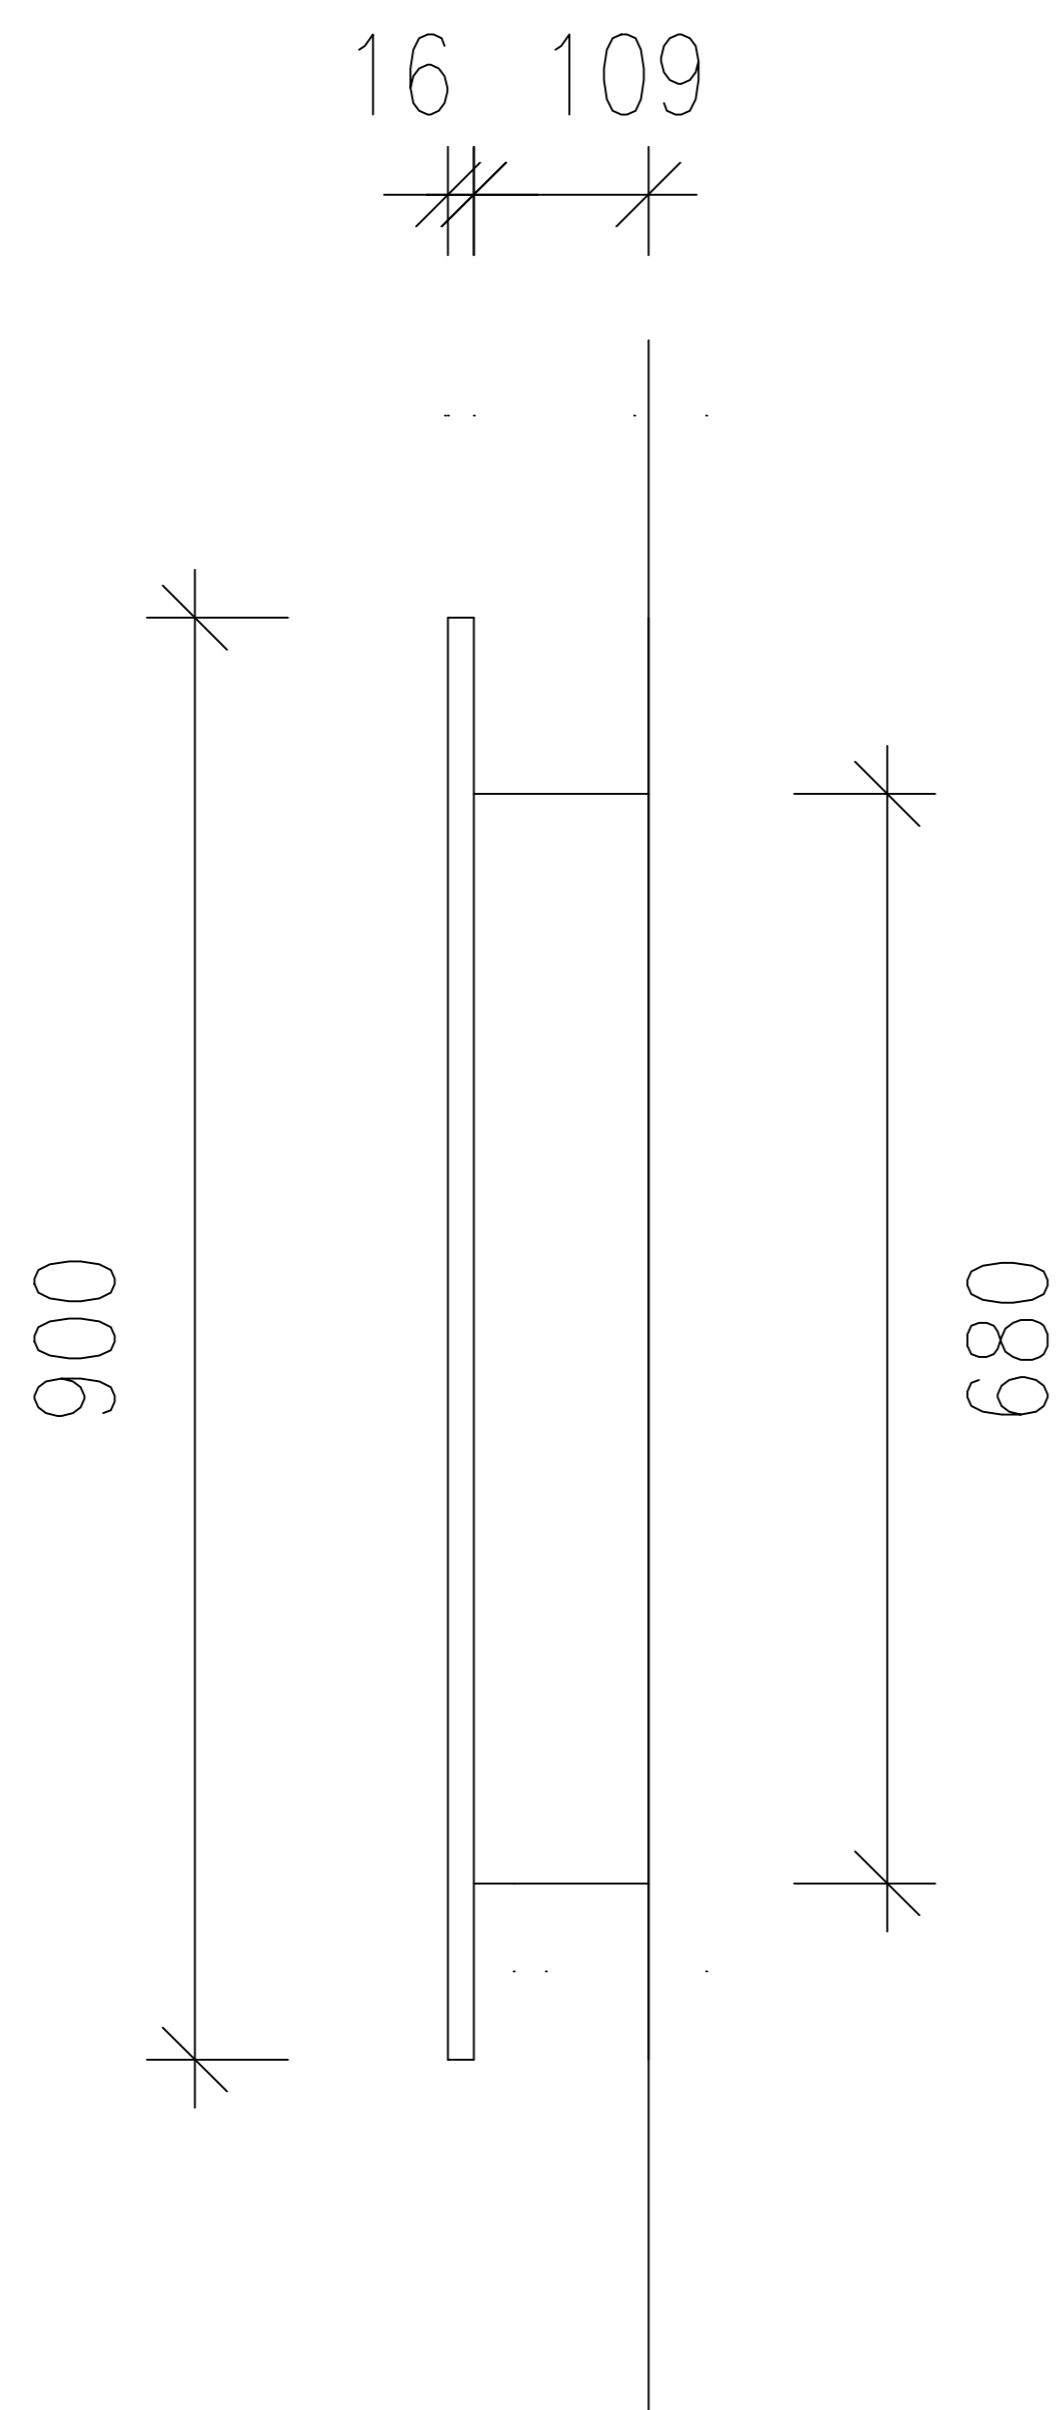

SIDE ELEVATION

**JO'S
MAKEOVERS**



PROJECT: 1A ST JAMES PARADE
ELSTERNWICK

Drawing Title : Shaving Cabinet

Date: 19/07/2023

Drawing No. A1

Revision : Rev A

Drawn : AC

PLANS INSPECTED AND
APPROVED FOR CONSTRUCTION

NAME _____

SIGNED _____

DATED / /