

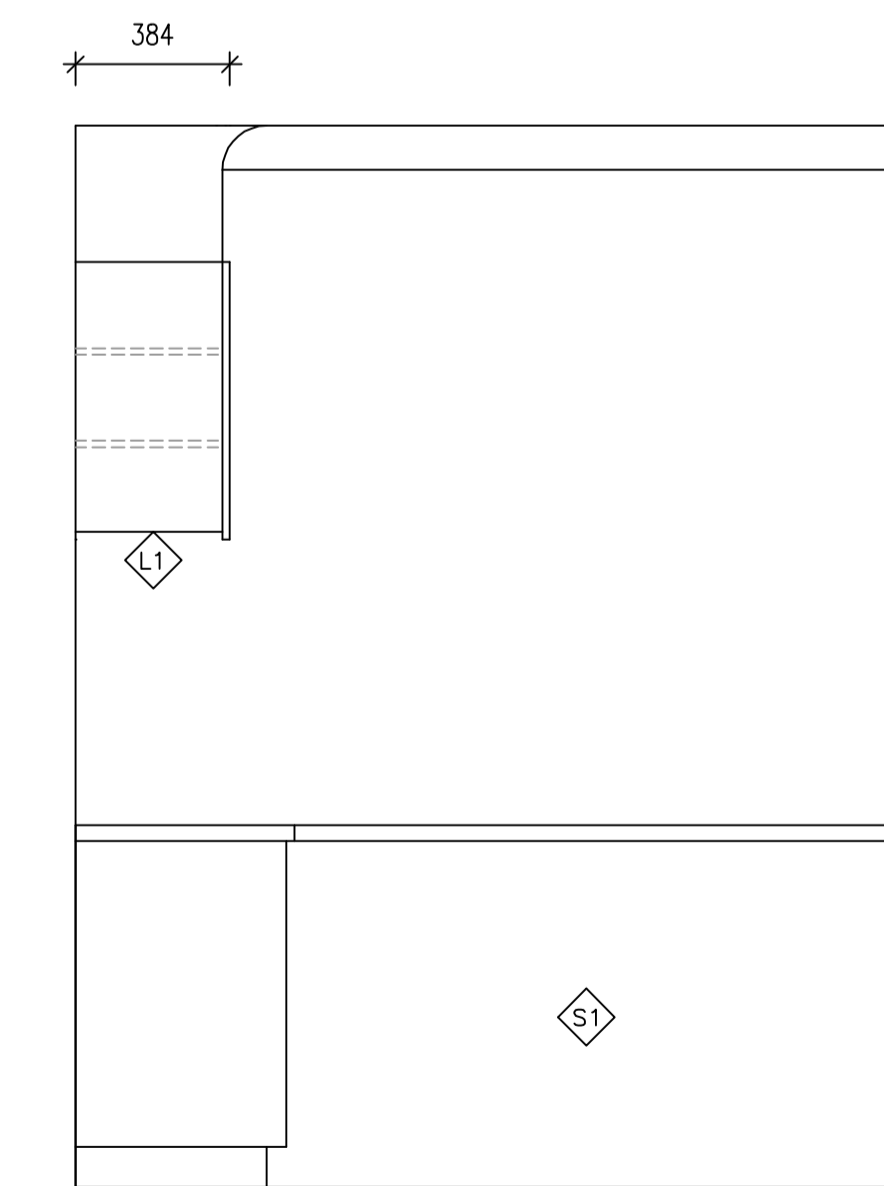
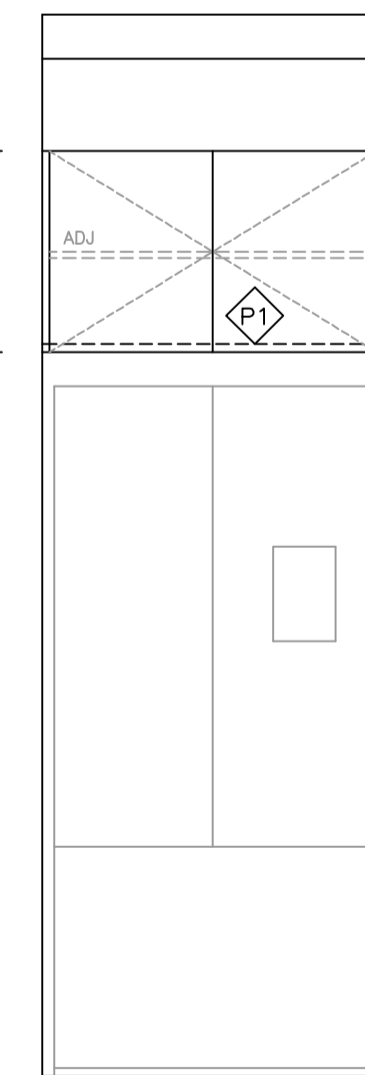


### FINISHES

- S1 40mm LAVISTONE STATUARIO BENCHTOPS BY BUILDER
- P1 18mm MRMDF FINISHED IN 2 PAC SATIN DULUX LEXICON QUARTER
- L1 16mm MRMDF LAMINEX ARTISAN BEAMWOOD NATURAL FINISH

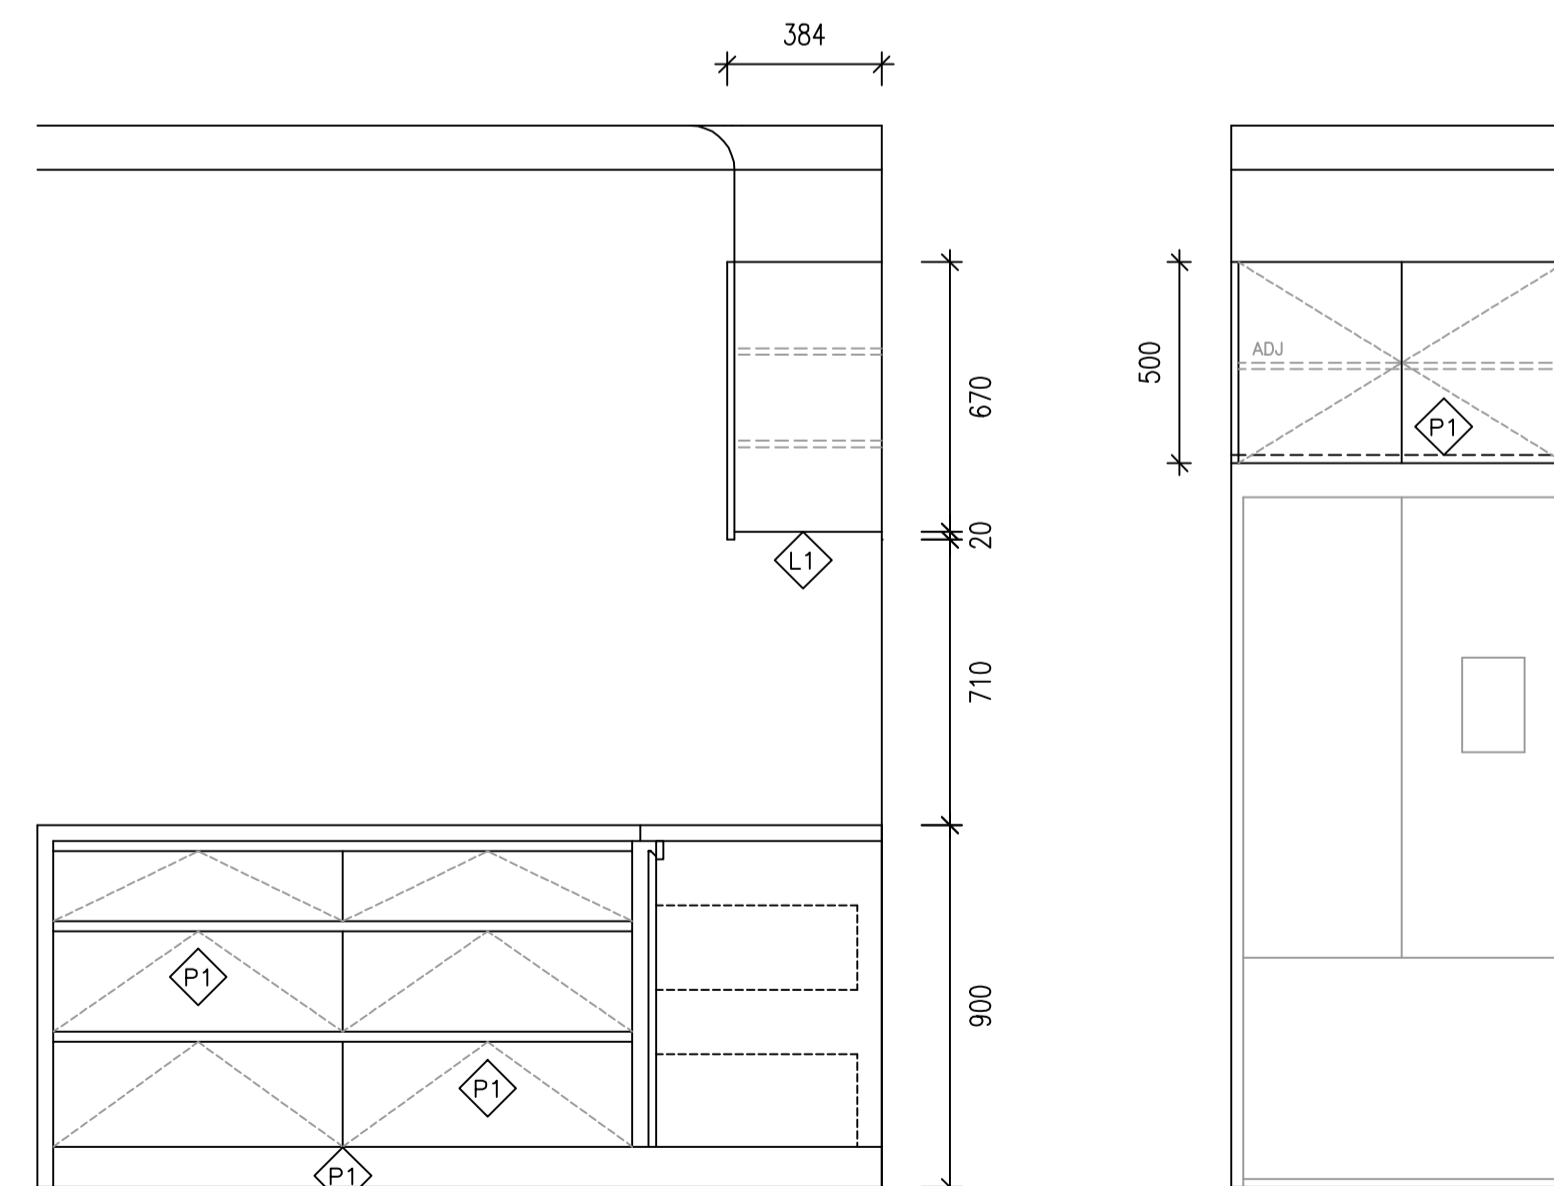

**JO'S MAKEOVERS**

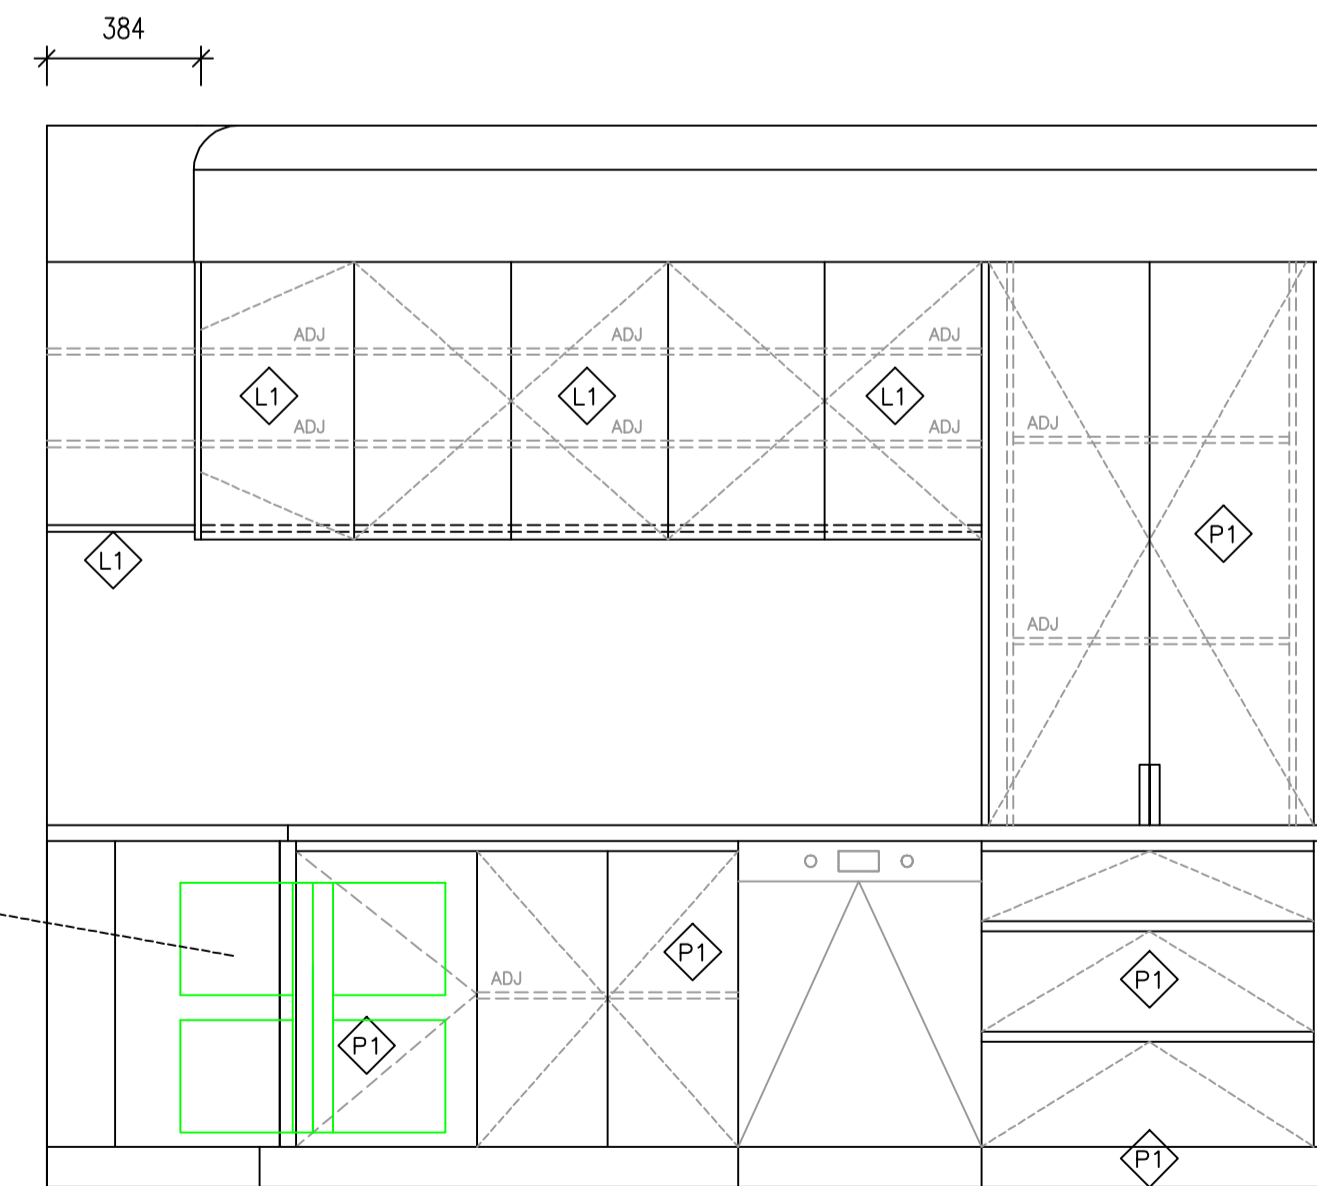

PROJECT:  
92 OAKLEIGH RD  
CARNEGIE

Drawing Title : KITCHEN  
Date: 10/07/2023  
Drawing No. A1  
Revision : A  
Drawn : AC

PLANS INSPECTED AND APPROVED FOR CONSTRUCTION

NAME \_\_\_\_\_

SIGNED \_\_\_\_\_

DATED / /