

MASTER ROBE

upstairs

450

Cutting Edge Job


H 545 H/2590

450 20mm shadowline

620

Infill shelf

2.6m H.

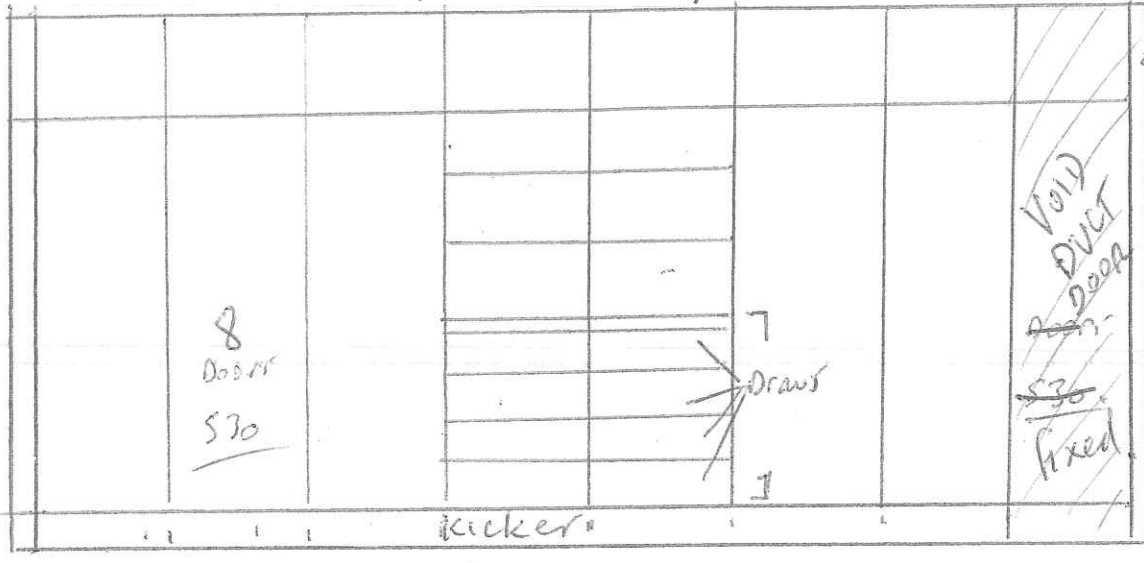

kicker

7
Draws

VOID
DUCT
DEEP
530
fixed

600mm deep

4.4 m/w

BED 2, 3 + 4


Bed 3 3125 H/2600

Bed 4 3190 H/2600

Bed 2 3190 H/2600

620

2.6m H.

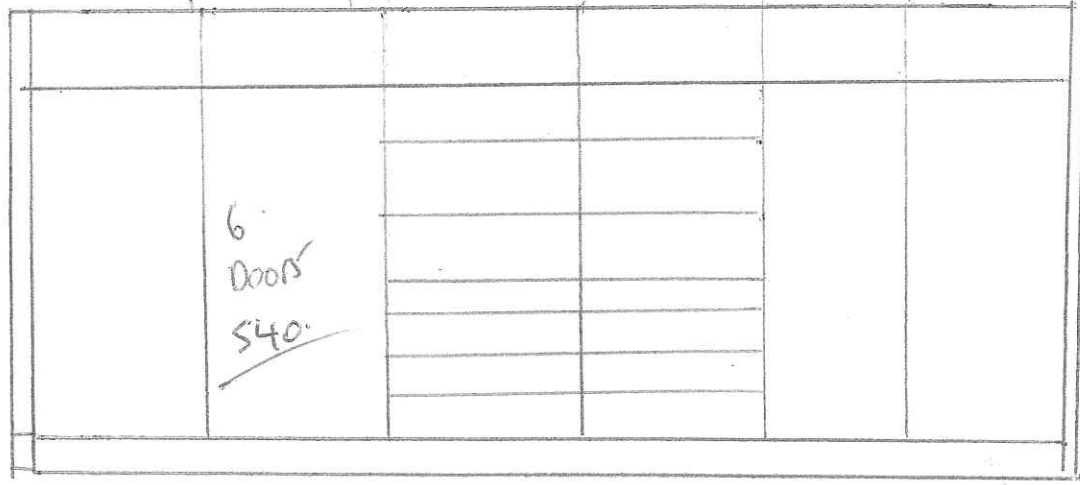

6
Doors
540

X 3

600 deep


3.3 m approx

① Colour - Prime Oak Polytec


Single + Double hanging

①


MASTER WIR 2310 Top elevation #/2600
 2.2m

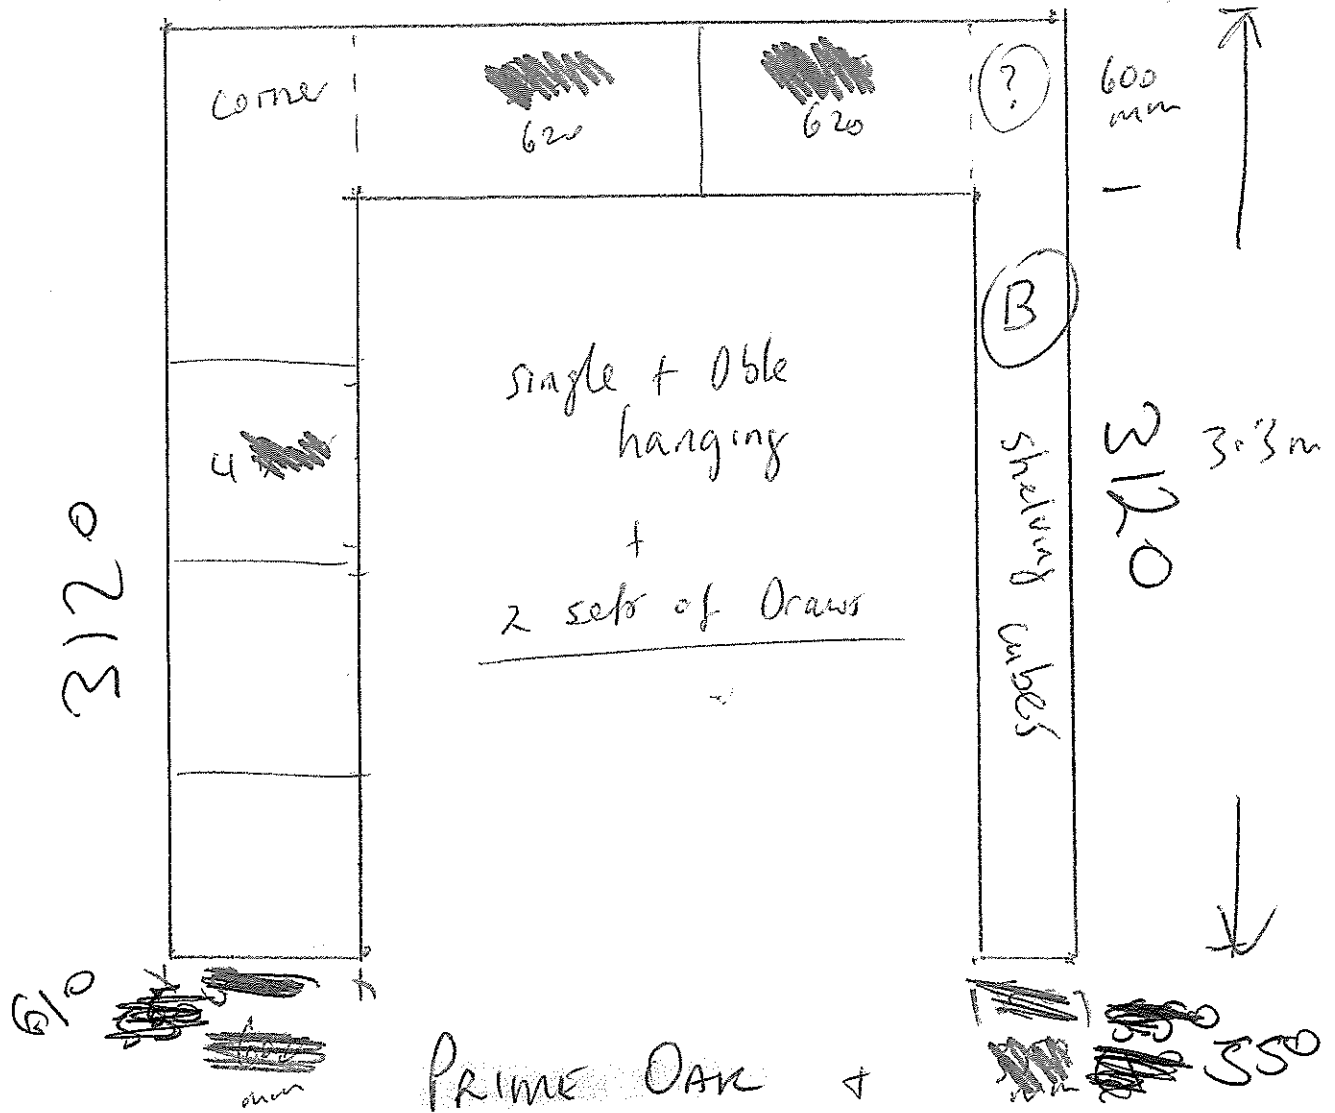

PRIME OAK + Portland Ash

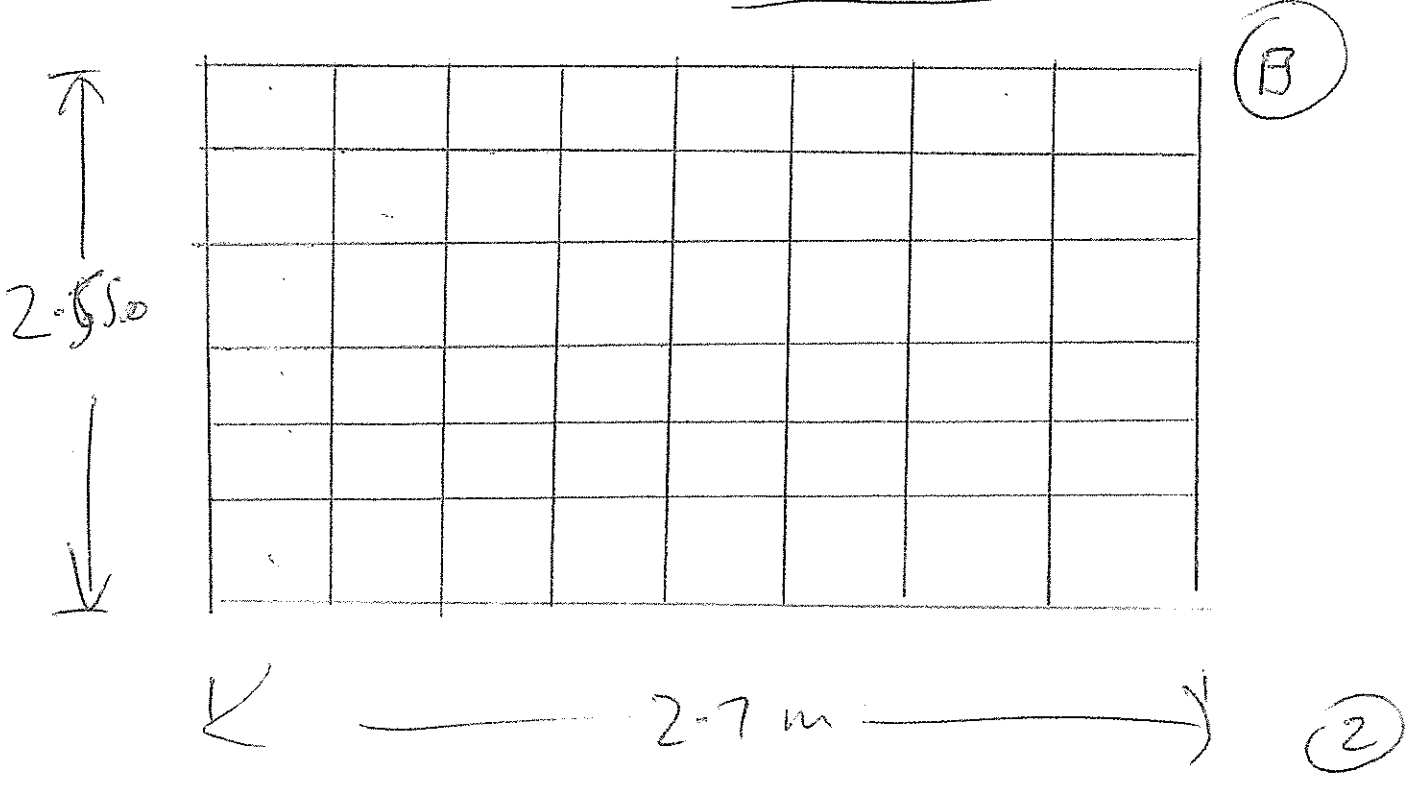


VANITY X 2

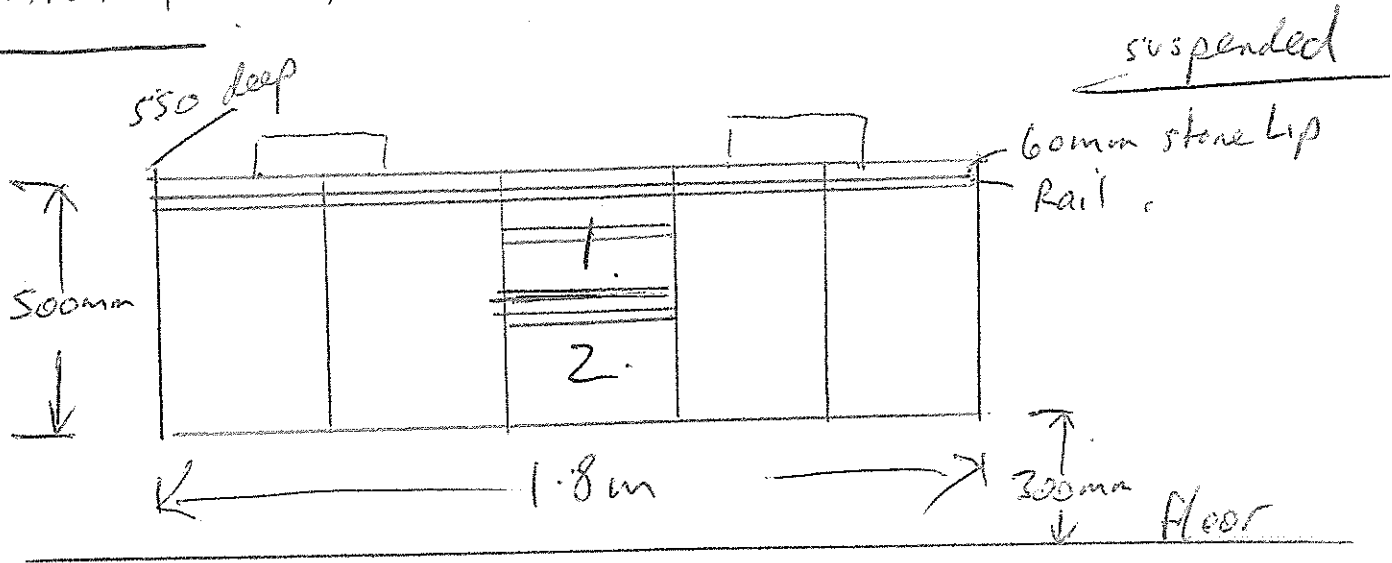


⊛ Colour - Prime Oak. (Polytec) X 2.

LINEN

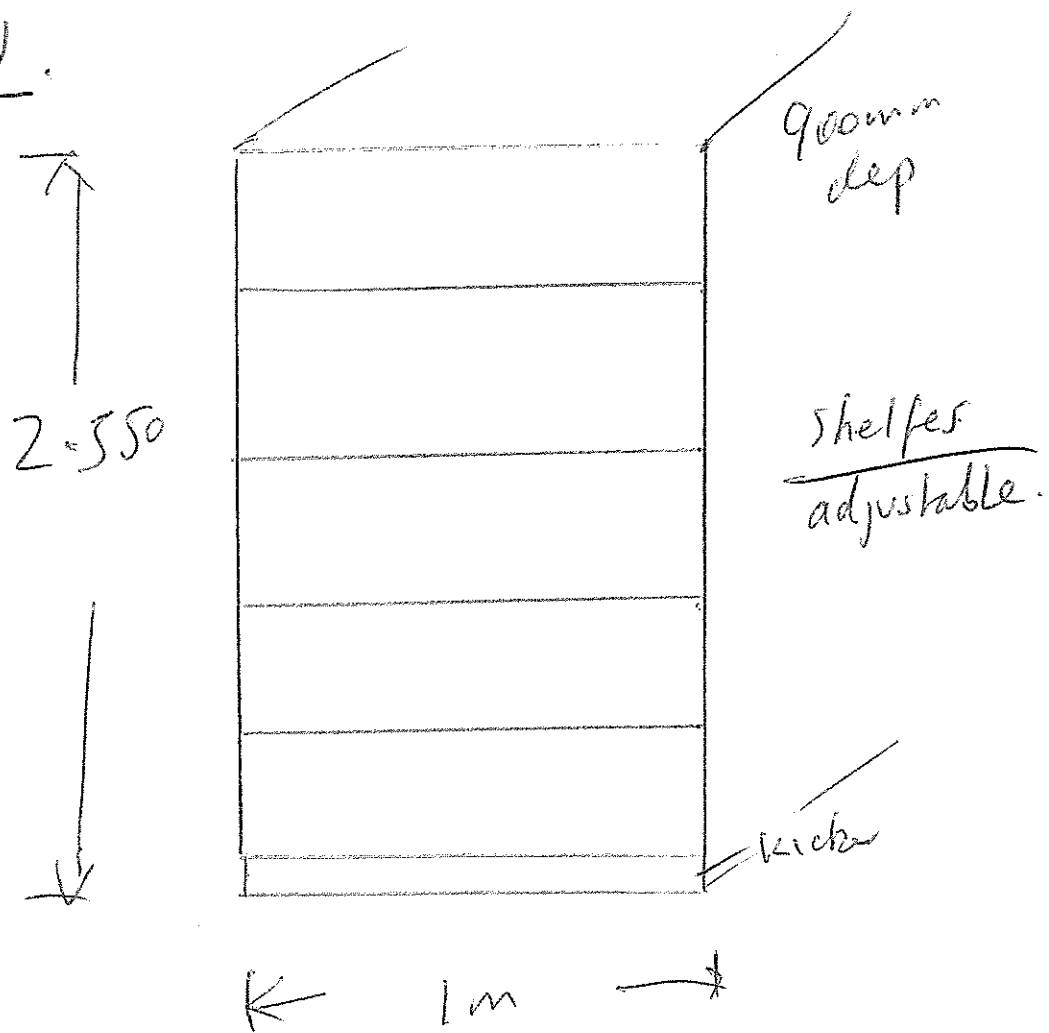

⊛ Colour - White Polytec

T.V cabinet

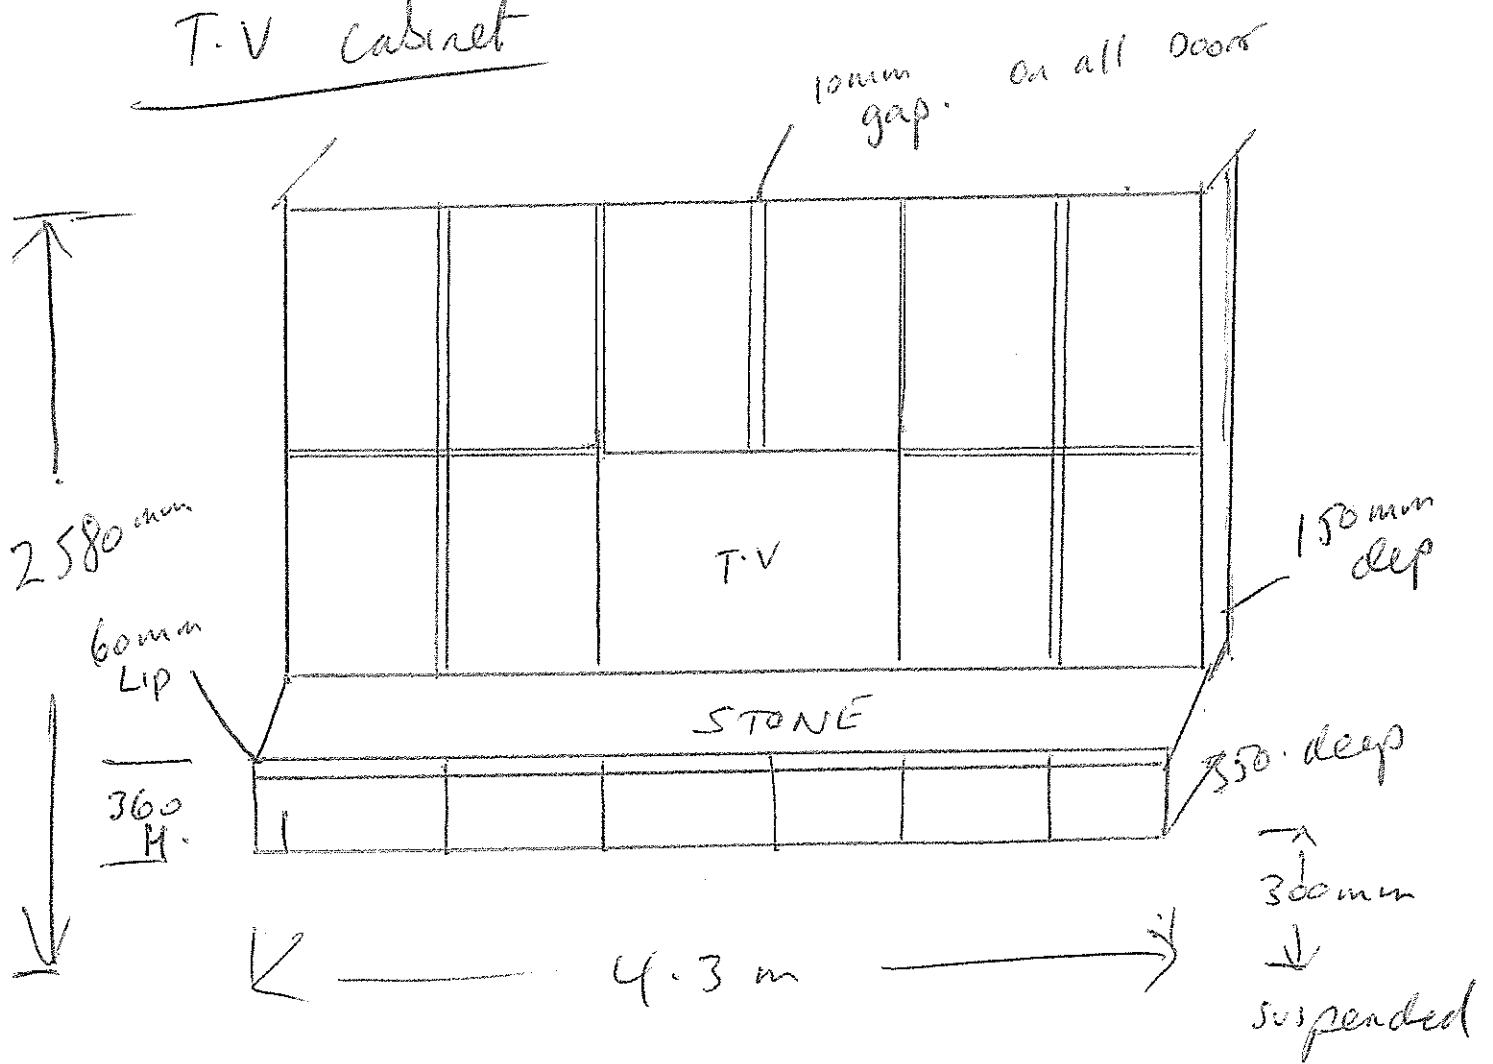

- T.V - middle
- you work out amount of Doors.
- suspended 300mm of floor.

(X) Colour - Portland Ash (Duropal)