


All doors & panels in "White? TBC"

All doors to be "Shaker" style doors

Note - Dimensions are of module sizes (existing), not door sizes required

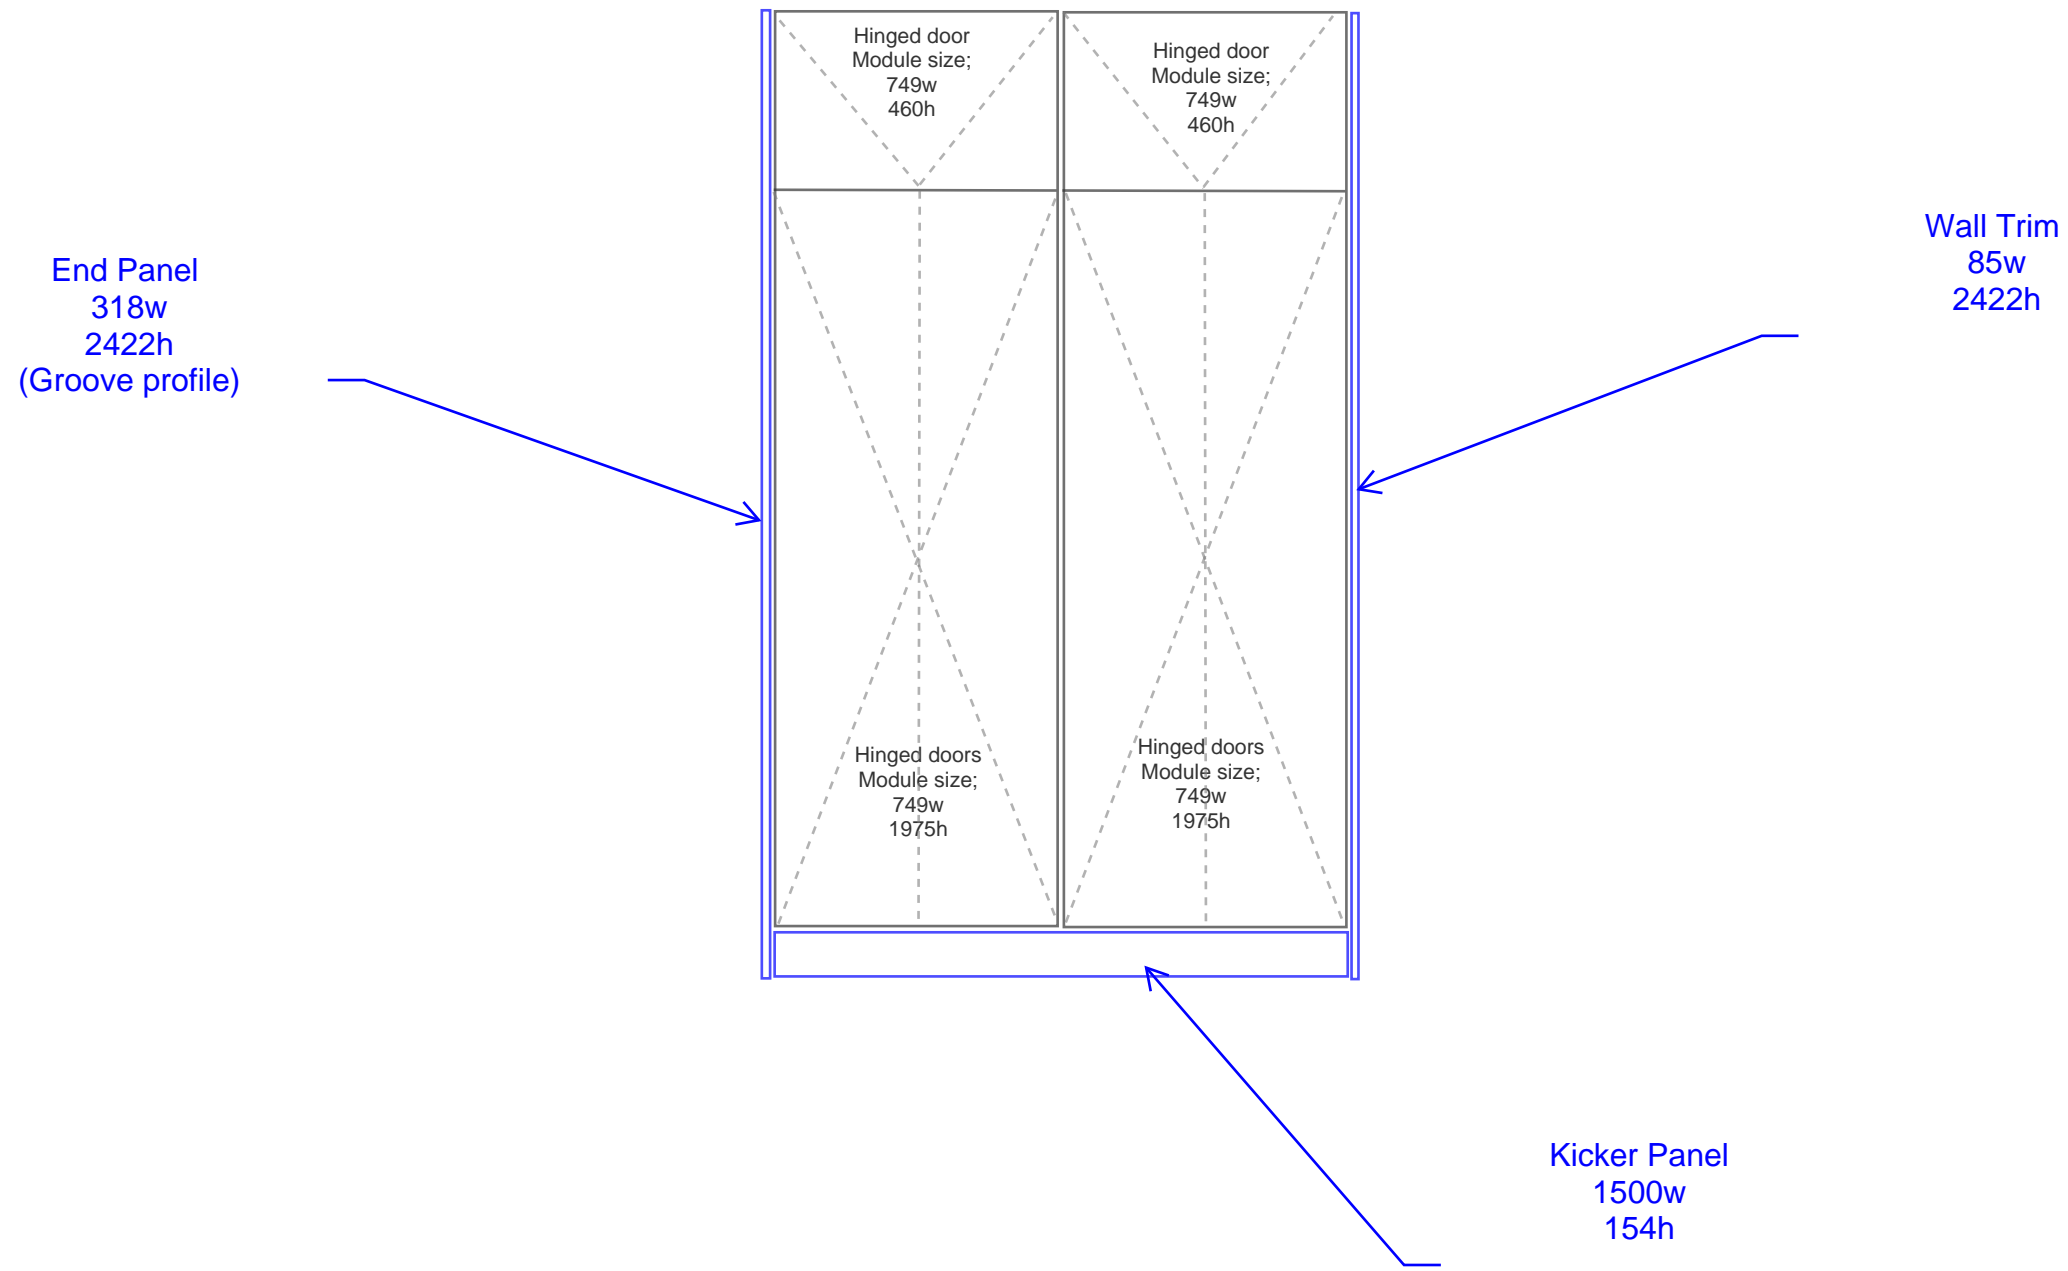

REASON FOR ISSUE:

APPROVAL

THE CONTRACTOR MUST VERIFY ALL DIMENSIONS ON SITE BEFORE COMMENCING ANY WORK OR MAKING OF ANY SHOP DRAWINGS. FIGURED DIMENSIONS MUST BE USED IN PREFERENCE TO SCALED DIMENSIONS. ALL SCALED DIMENSIONS MUST BE VERIFIED ON SITE. THIS DRAWING IS COPYRIGHT AND REMAINS THE PROPERTY OF THE ARCHITECT.

NORTH:



PROJECT:

D.B and L.R Watson
9 Harewood Park Road
Gembrook
Proposed Extension to Residence

TITLE:

Laundry Layout

DRAWING No:

012

SCALE:
1:200

REV:

A

PROJECT No: