




SJ Custom Kitchens	Phone: 0432 101 986	Job #: Job	Site Contact:	Date: 10/10/23
	Email: sjcustomkitchens@hotmail.com	Job Name: Default	Site Phone:	Drawn By:
	Web: www.sjcustomkitchens.com	Room #:	Site Address: 2 arleona av frankston south	Drawing #: 1
		Room Name:	City: Gate: Victoria.	Scale: NTS

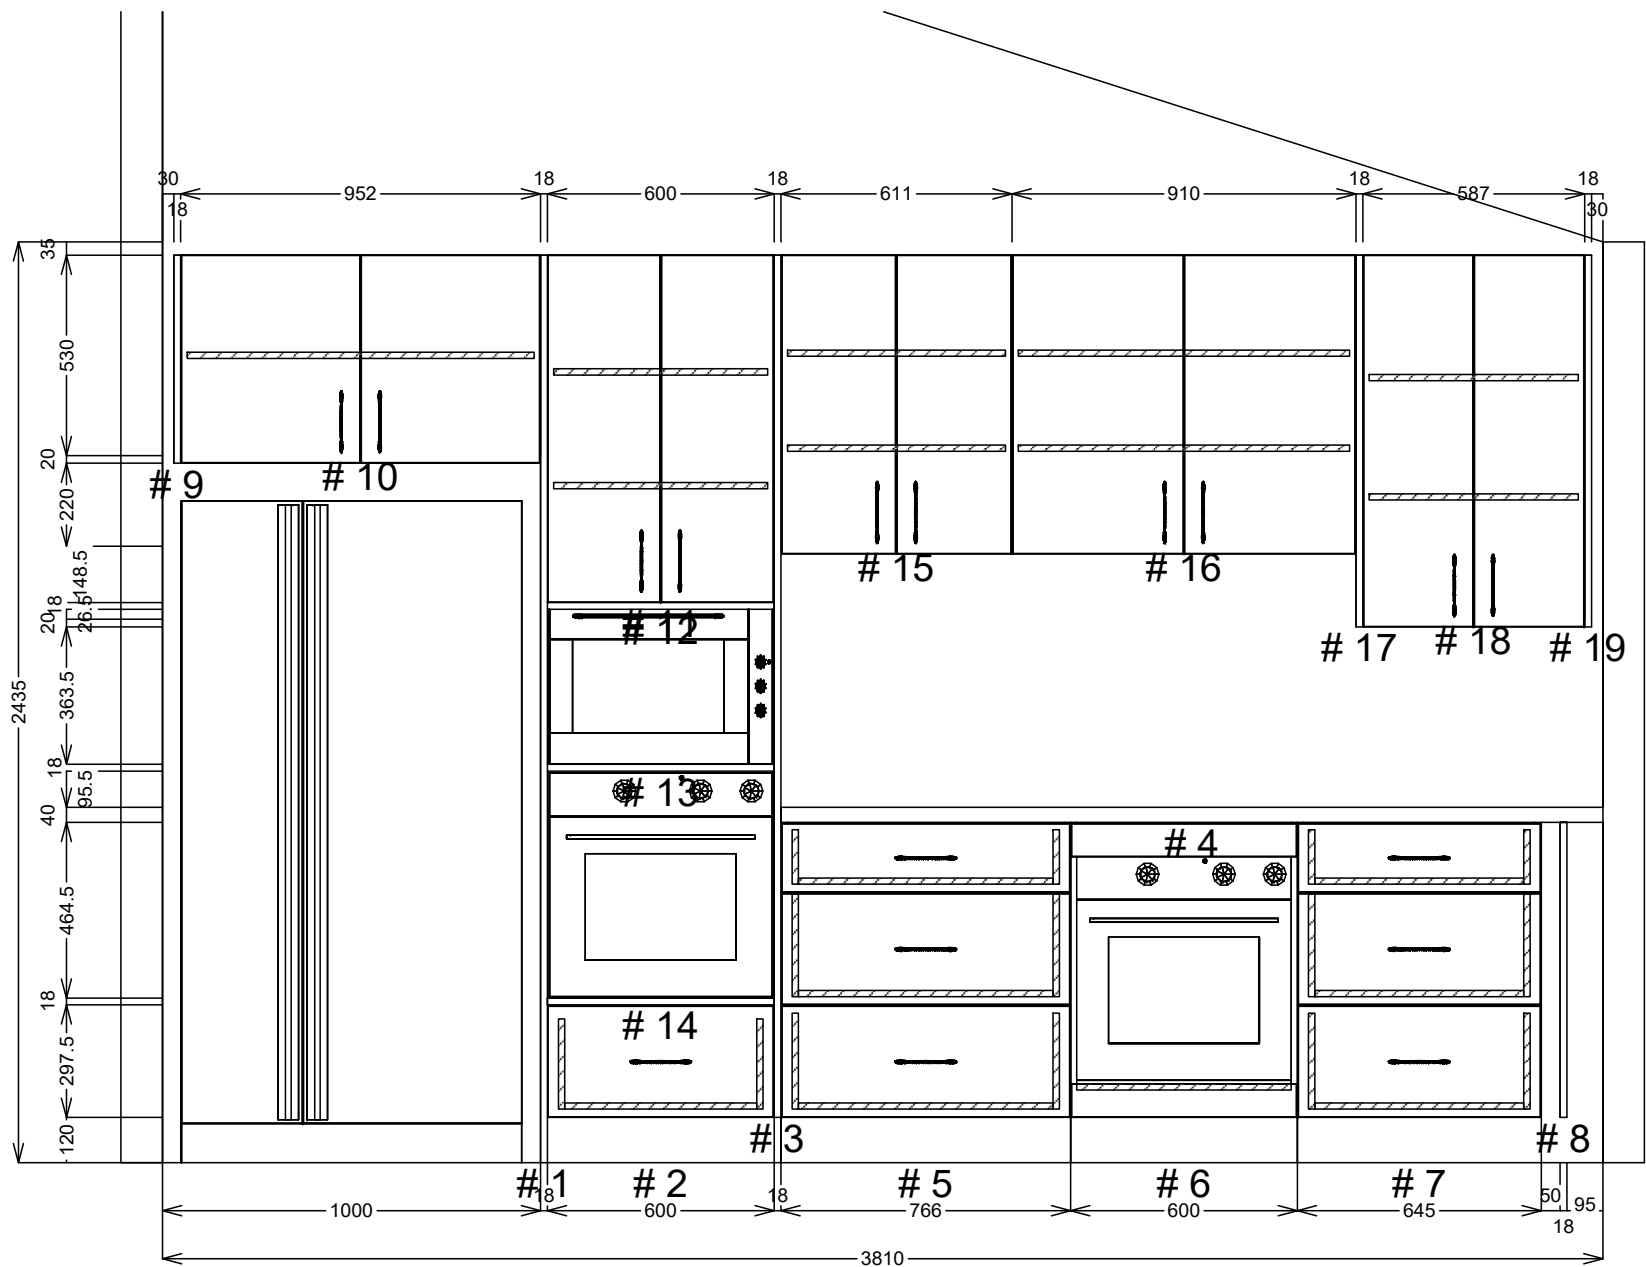


SJ Custom Kitchens	Phone: 0432 101 986	Job #: Job	Site Contact:	Date: 10/10/23
	Email: sjcustomkitchens@hotmail.com	Job Name: Default	Site Phone:	Drawn By:
	Web: www.sjcustomkitchens.com	Room #:	Site Address: 2 arleon av frankston south	Drawing #: 2
		Room Name:	City: State: Victoria.	Scale: NTS

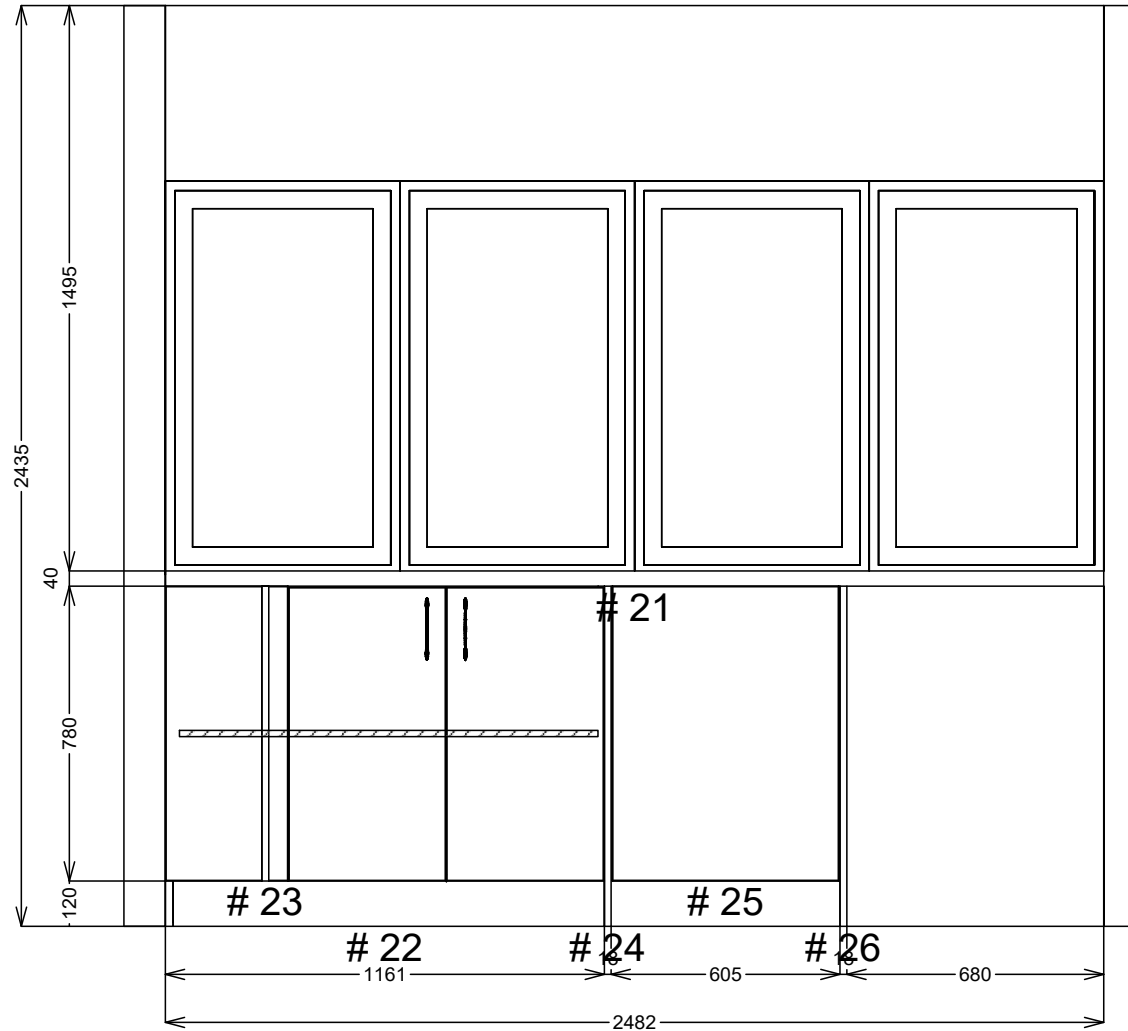

SJ Custom Kitchens	Phone: 0432 101 986	Job #: Job	Site Contact:	Date: 10/10/23
	Email: sjcustomkitchens@hotmail.com	Job Name: Default	Site Phone:	Drawn By:
	Web: www.sjcustomkitchens.com	Room #:	Site Address: 2 arleon av frankston south	Drawing #: 3
		Room Name:	City: Victoria.	Scale: NTS

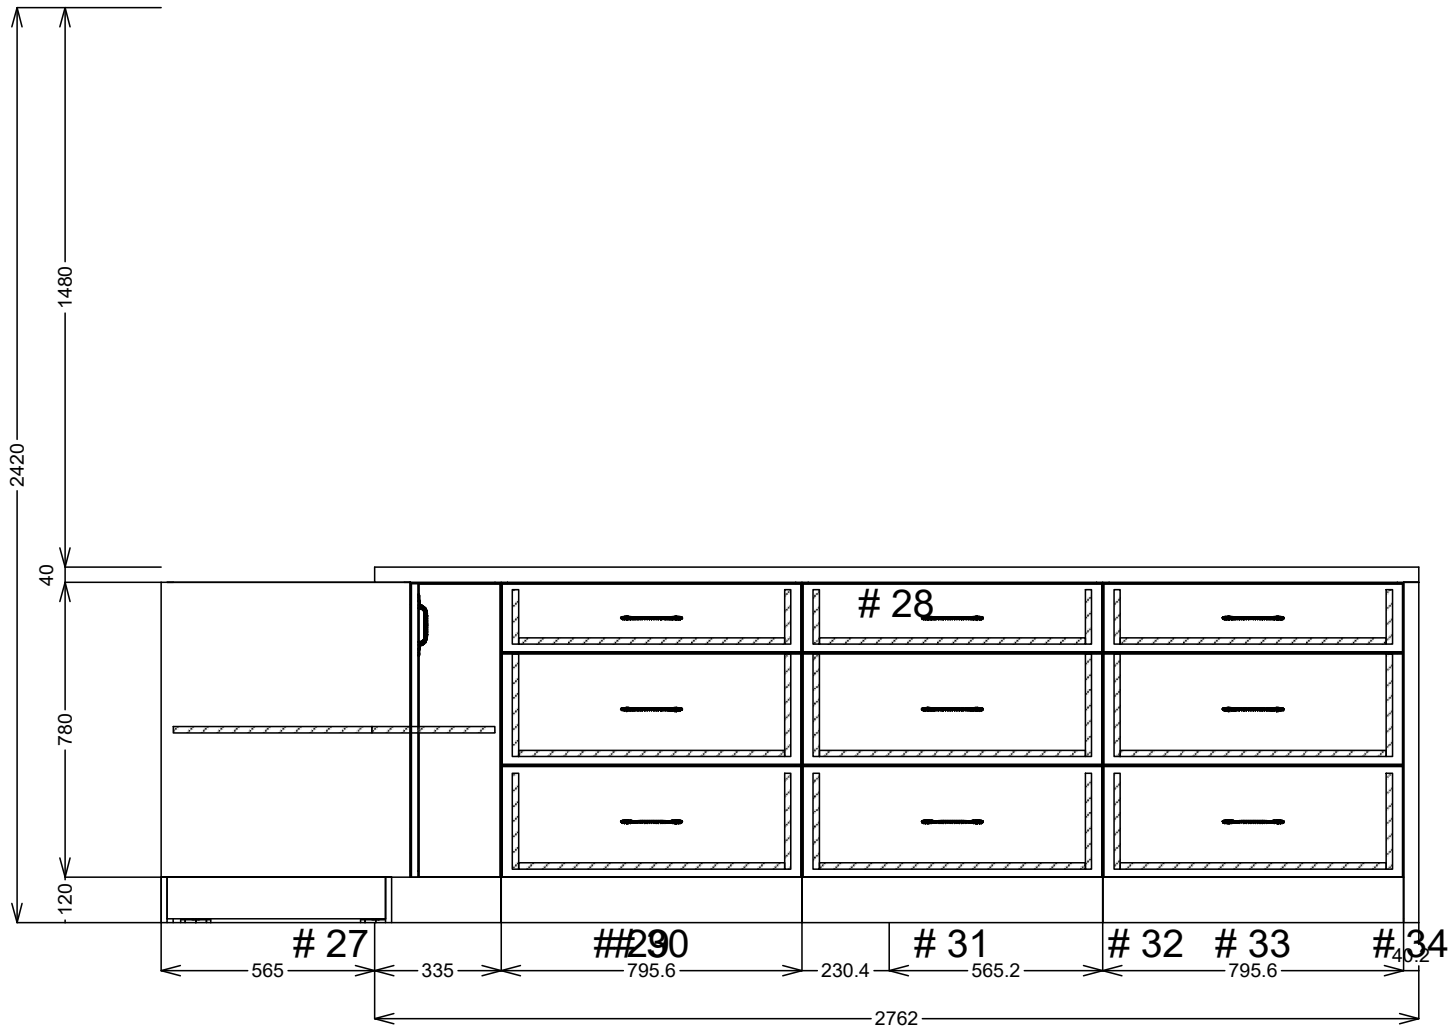

SJ Custom Kitchens	Phone: 0432 101 986	Job #: Job	Site Contact:	Date: 10/10/23
	Email: sjcustomkitchens@hotmail.com	Job Name: Default	Site Phone:	Drawn By:
	Web: www.sjcustomkitchens.com	Room #:	Site Address: 2 arleon av frankston south	Drawing #: 4
		Room Name:	City: State: Victoria.	Scale: NTS

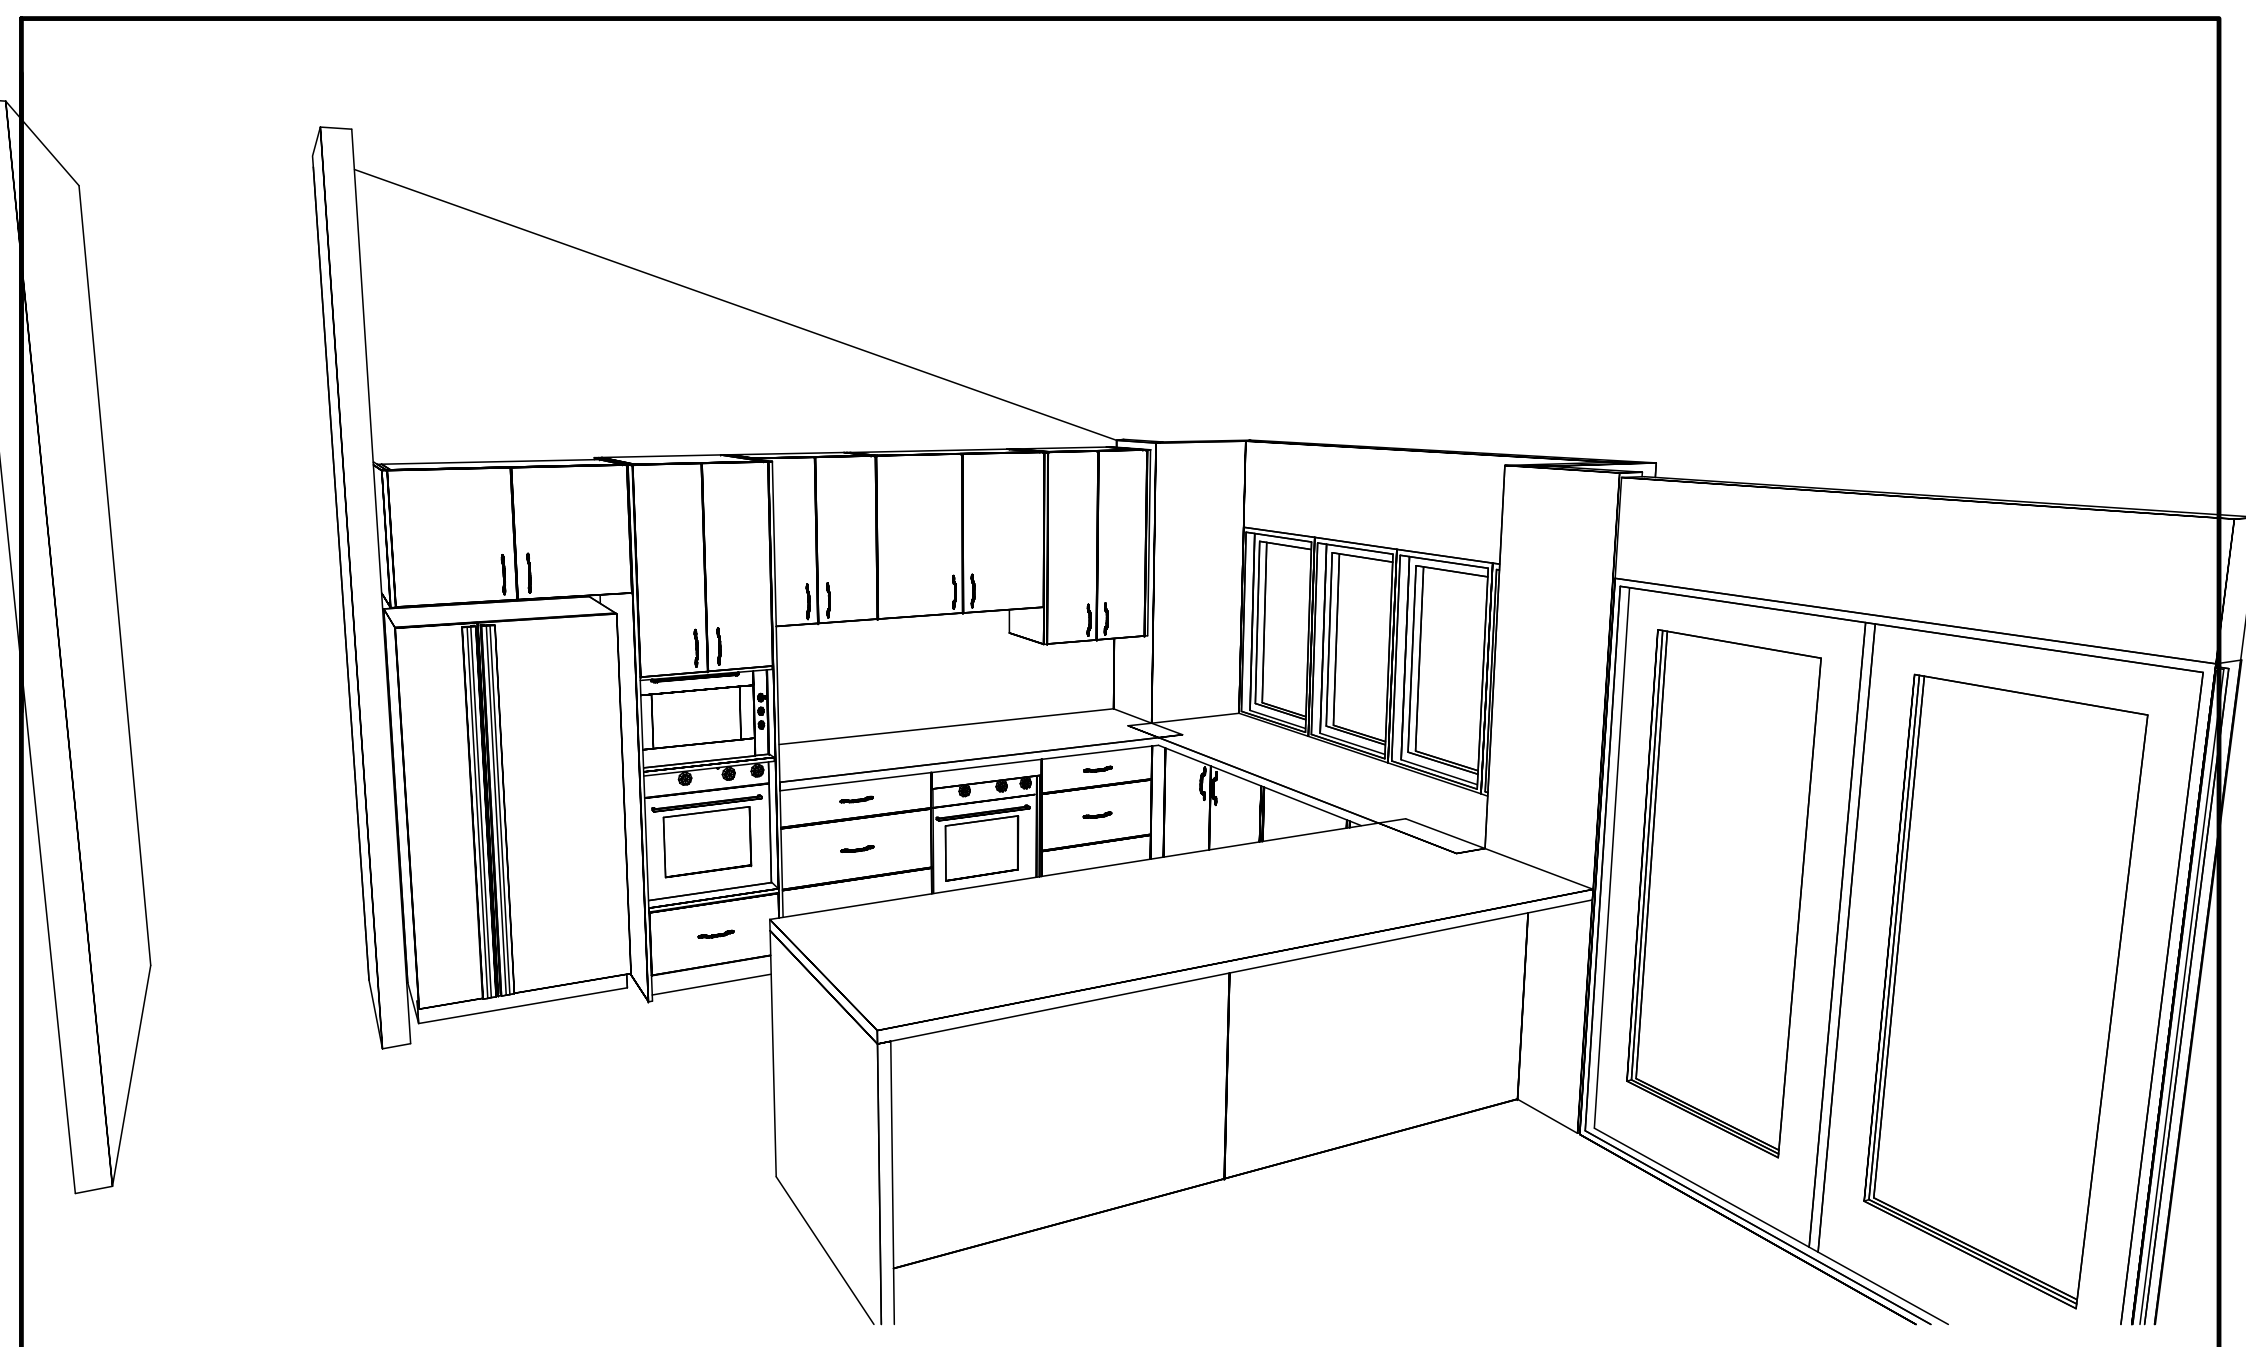

Phone: 0432 101 986

Job #: Job

Site Contact:

Date: 10/10/23

SJ Custom Kitchens

Email: sjcustomkitchens@hotmail.com

Job Name: Default

Site Phone:

Drawn By:

Web: www.sjcustomkitchens.com

Room #:

Site Address: 2 arleon av frankston south


Drawing #: 5

Room Name:

City:

State: Victoria.

Scale: NTS

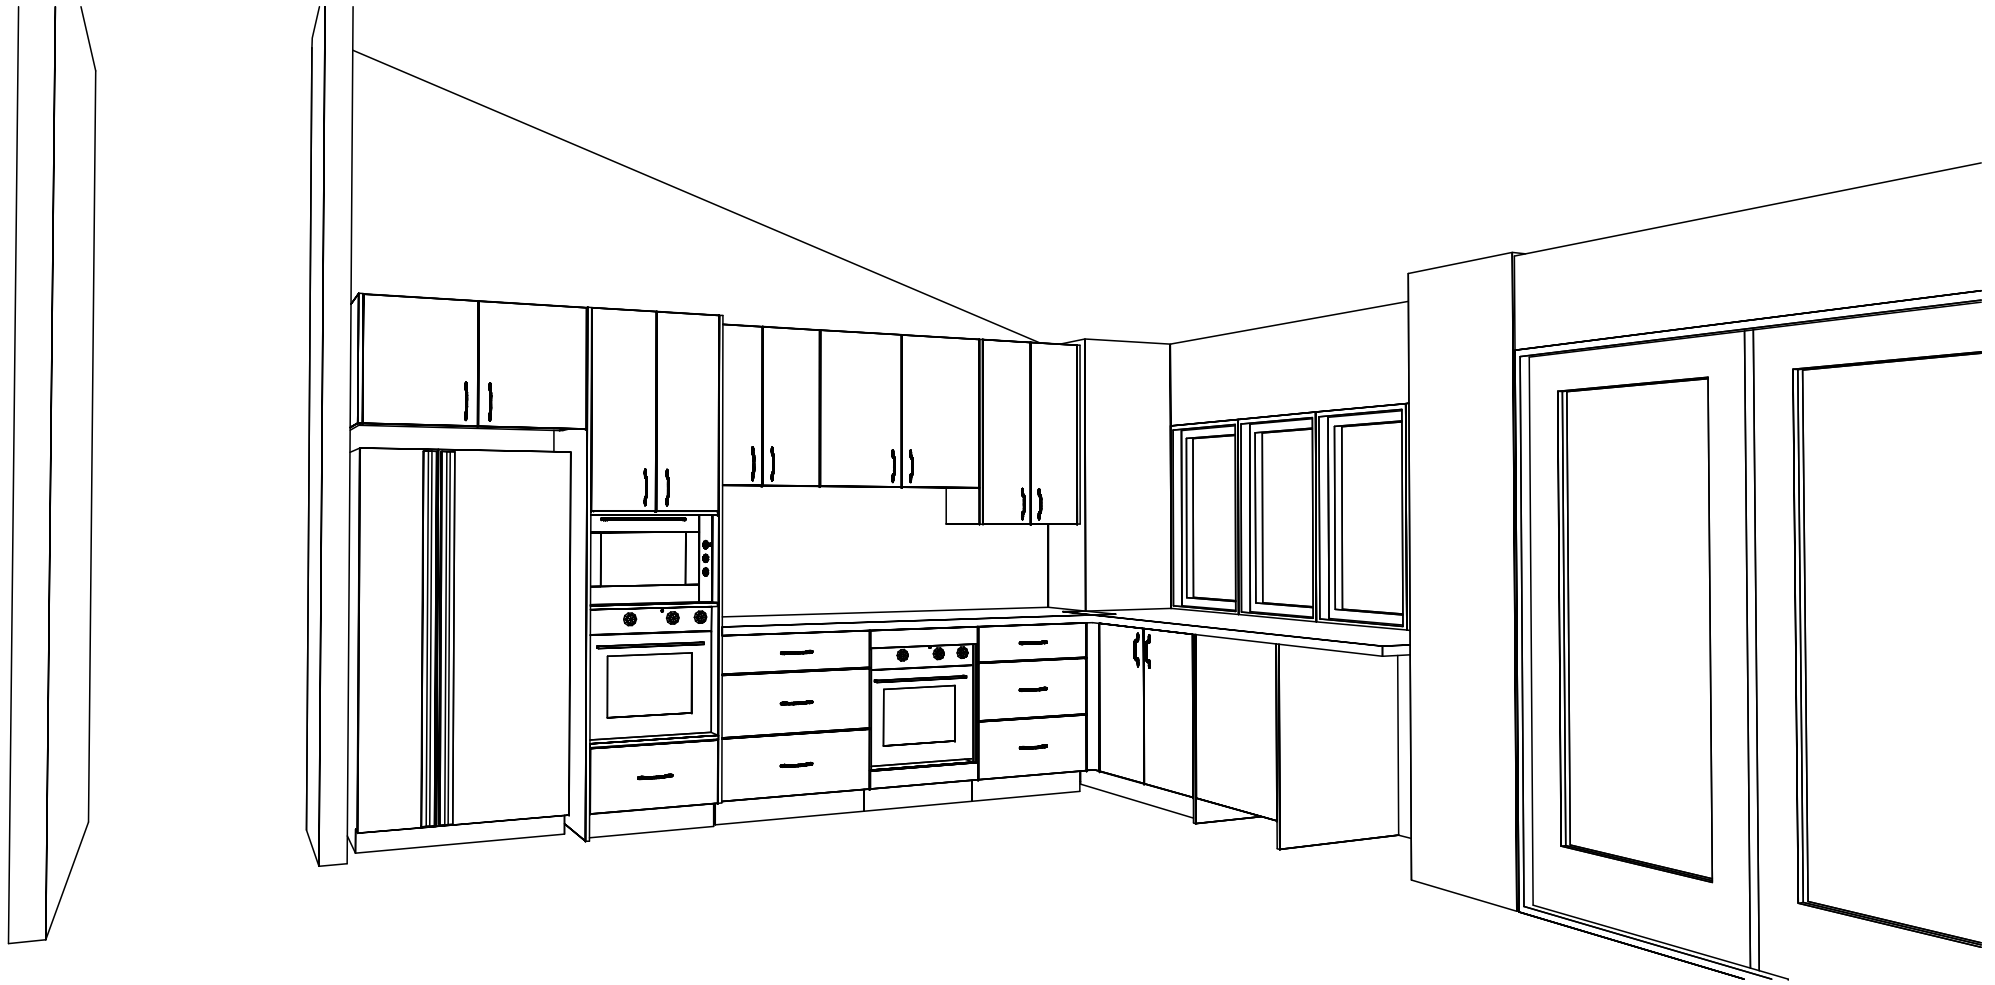

Phone: 0432 101 986

Job #: Job

Site Contact:

Date: 10/10/23

Email: sjcustomkitchens@hotmail.com

Job Name: Default

Site Phone:

Drawn By:

Web: www.sjcustomkitchens.com

Room #:

Site Address: 2 arleon av frankston south


Drawing #: 6

Room Name:

City: State: Victoria.

Scale: NTS

SJ Custom Kitchens

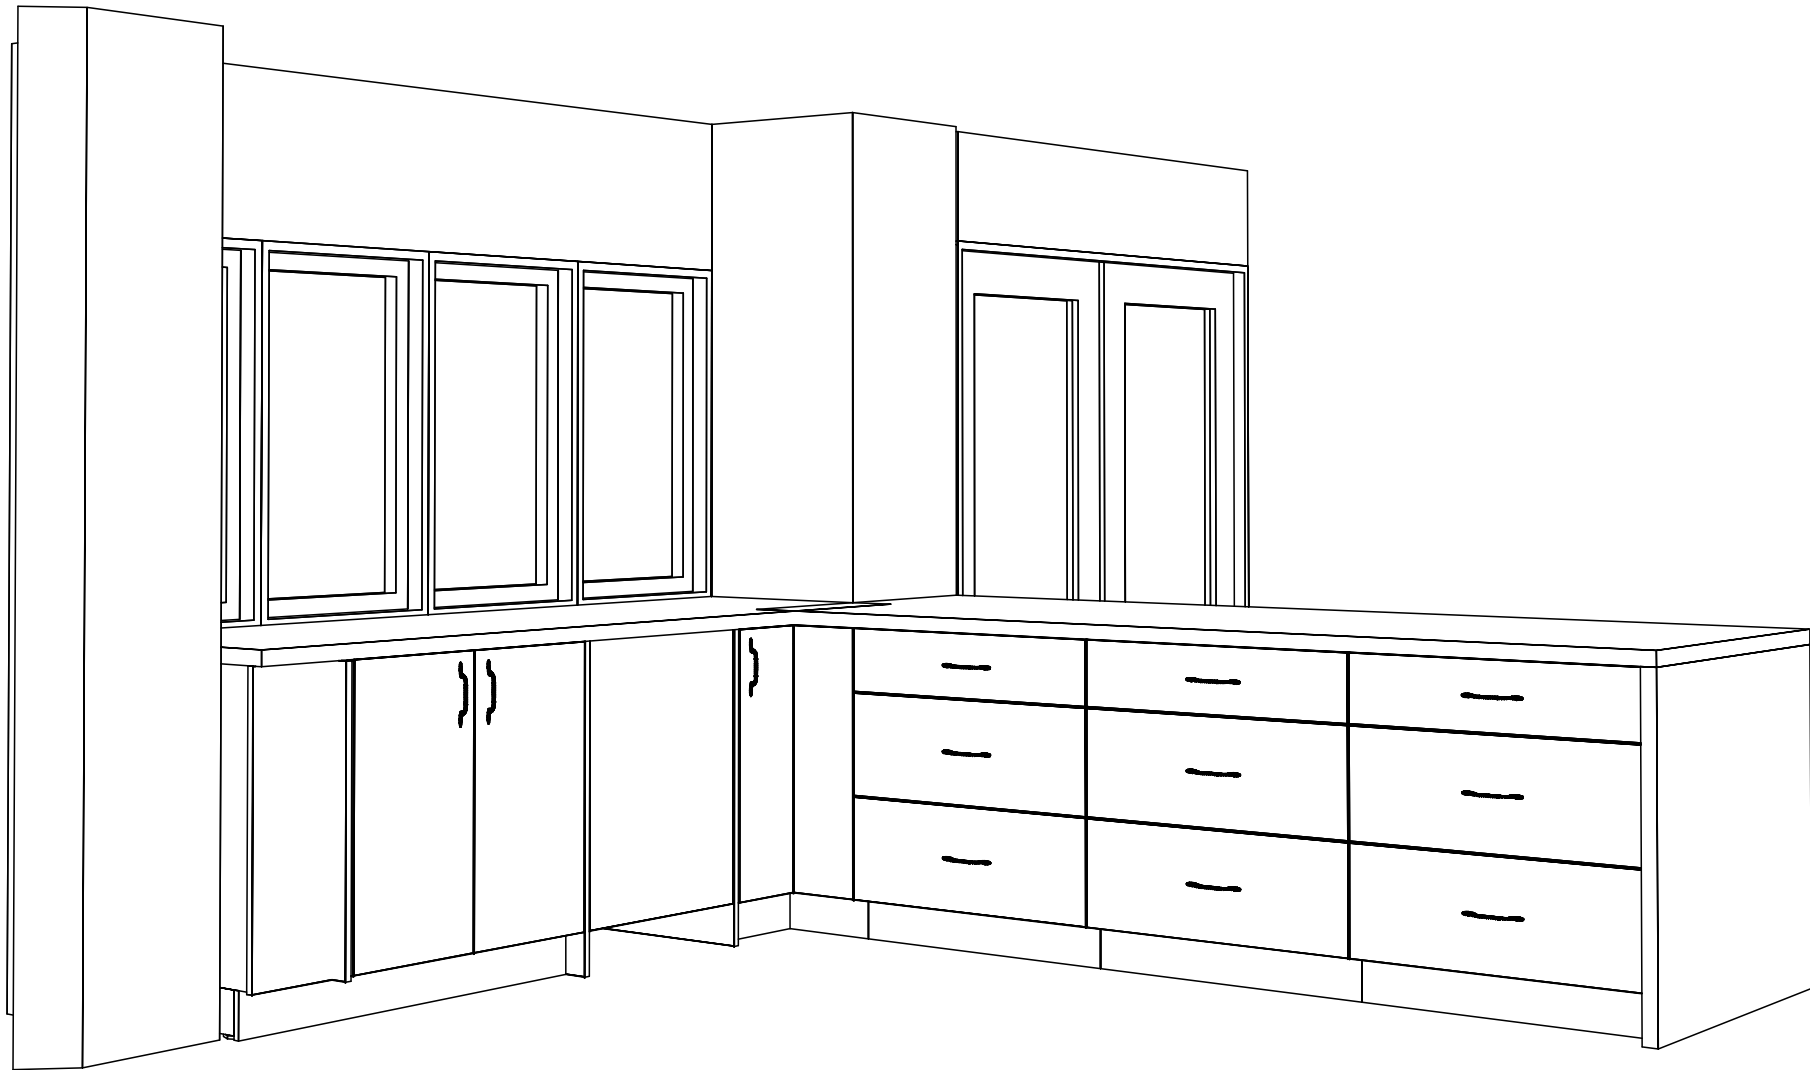

Phone: 0432 101 986

Job #: Job

Site Contact:

Date: 10/10/23

Email: sjcustomkitchens@hotmail.com

Job Name: Default

Site Phone:

Drawn By:

Web: www.sjcustomkitchens.com

Room #:

Site Address: 2 arleon av frankston south

Drawing #: 7

Room Name:

City: State: Victoria.

Scale: NTS

SJ Custom Kitchens