



**PLAN VIEW**

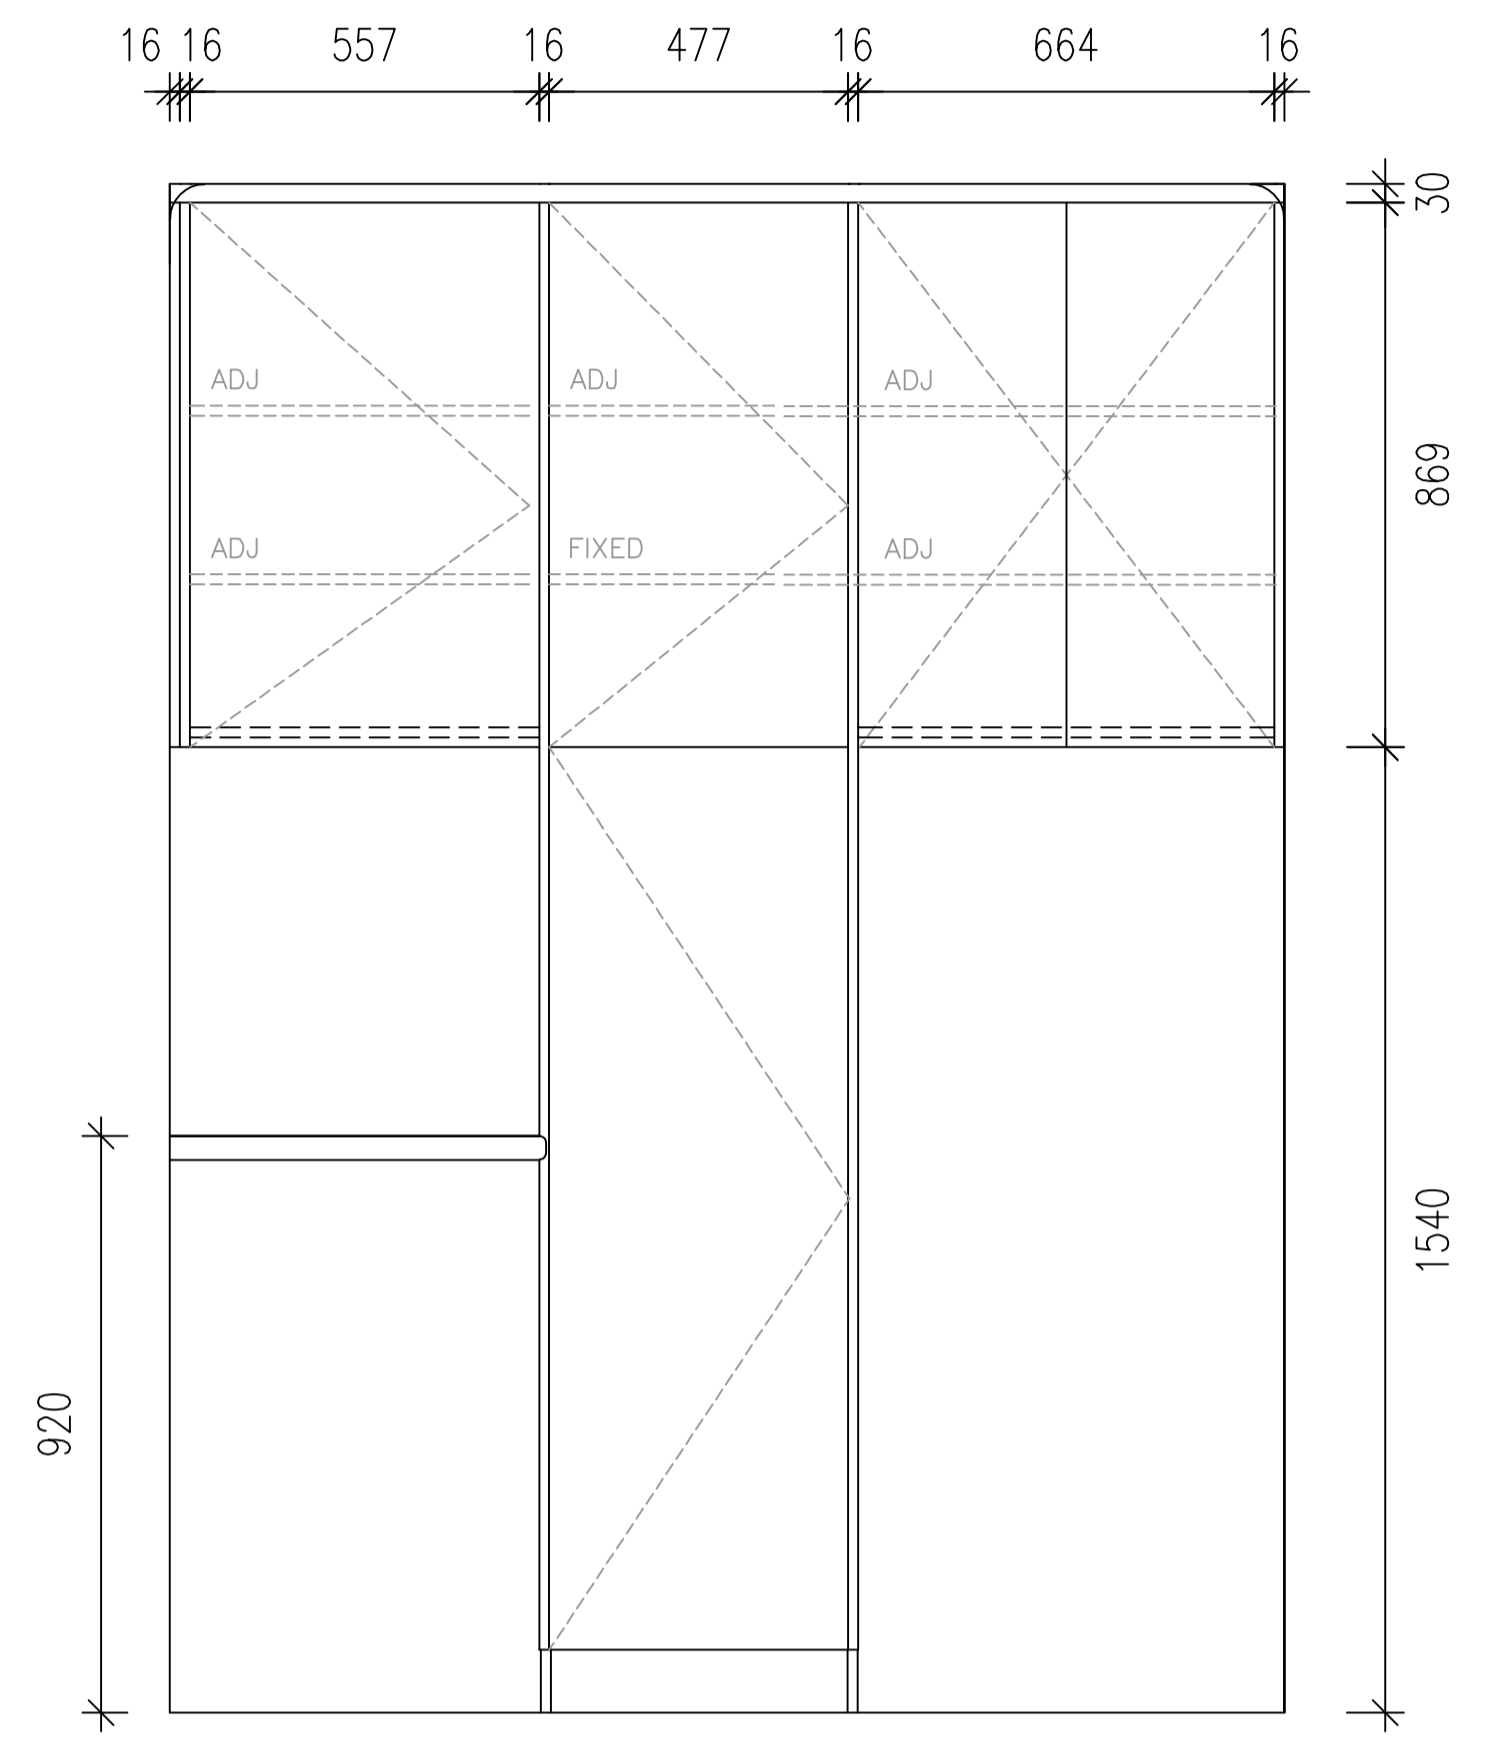

**ELEVATION B**

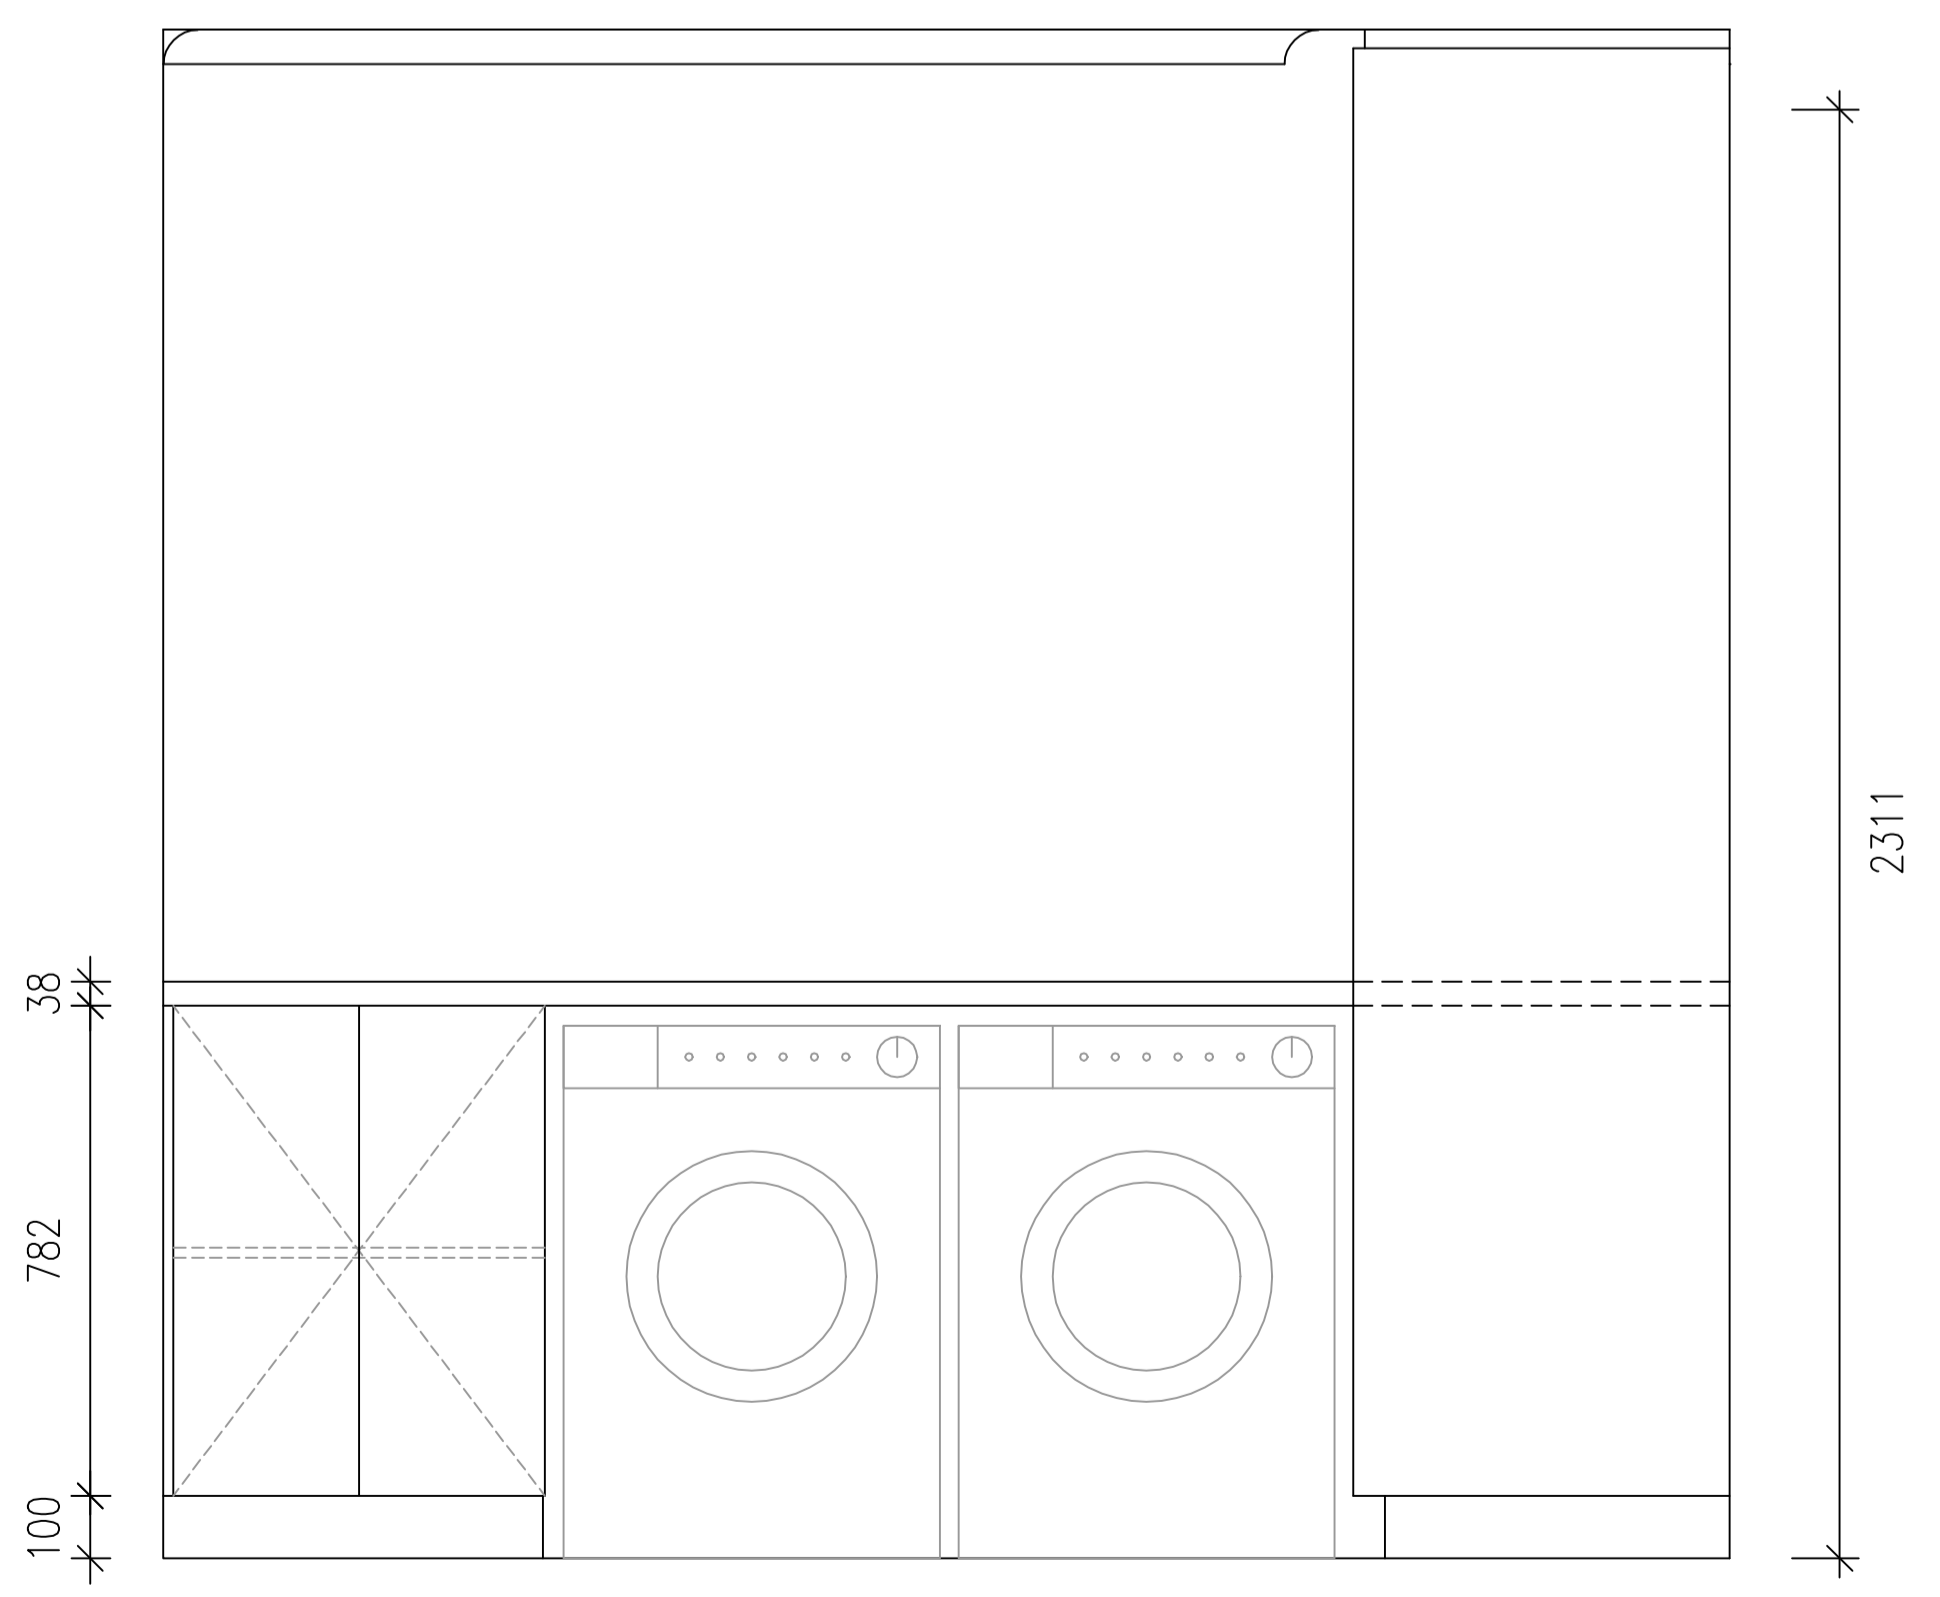

**ELEVATION A**

**FINISHES**

- ◊L1 38mm TIGHT FORM BENCHTOP FINISH TBC
- ◊L2 16mm POLYTEC WHITE COTTON MATT 1mm MATCHING ABS EDGING

**JO'S MAKEOVERS**



PROJECT: 10 COLIN CRT  
DINGLEY VILLAGE

Drawing Title : LAUNDRY  
Date: 07/12/2023  
Drawing No. A1  
Revision : B  
Drawn: AC

PLANS INSPECTED AND APPROVED FOR CONSTRUCTION  
NAME \_\_\_\_\_  
SIGNED \_\_\_\_\_  
DATED / /