




PLAN VIEW

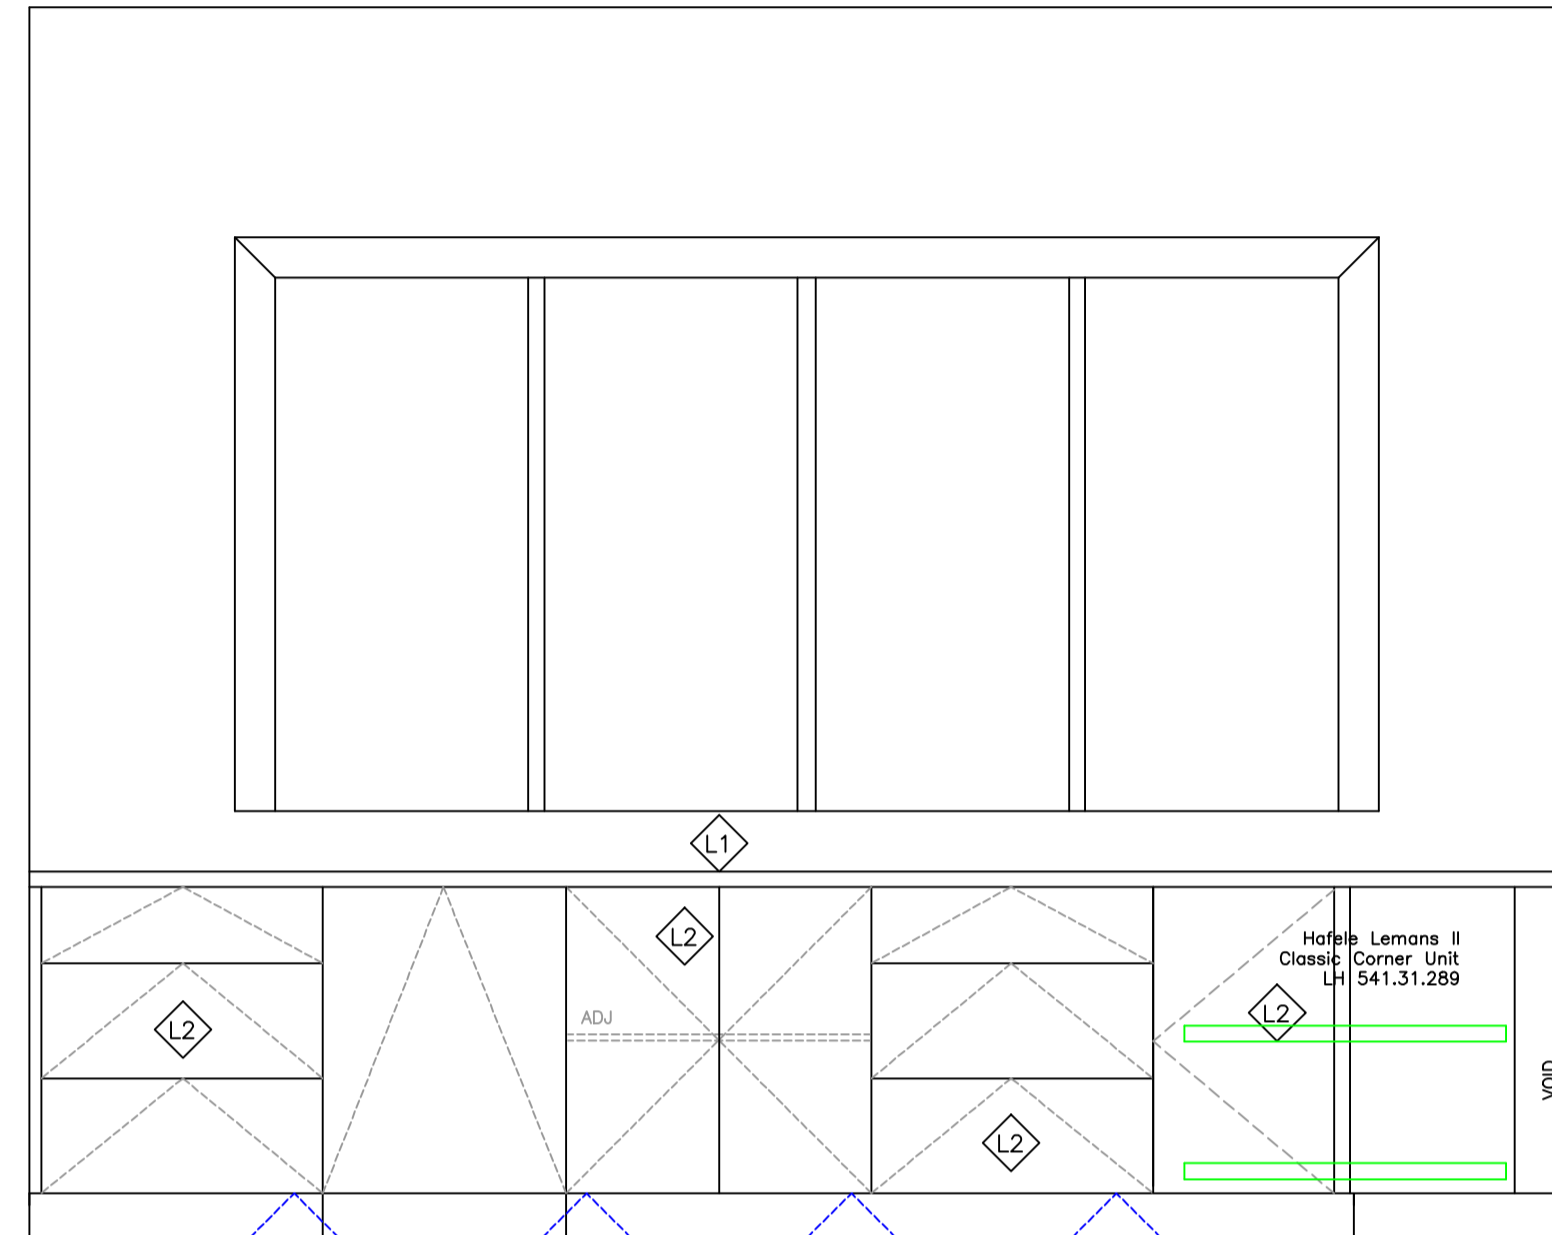


ELEVATION A

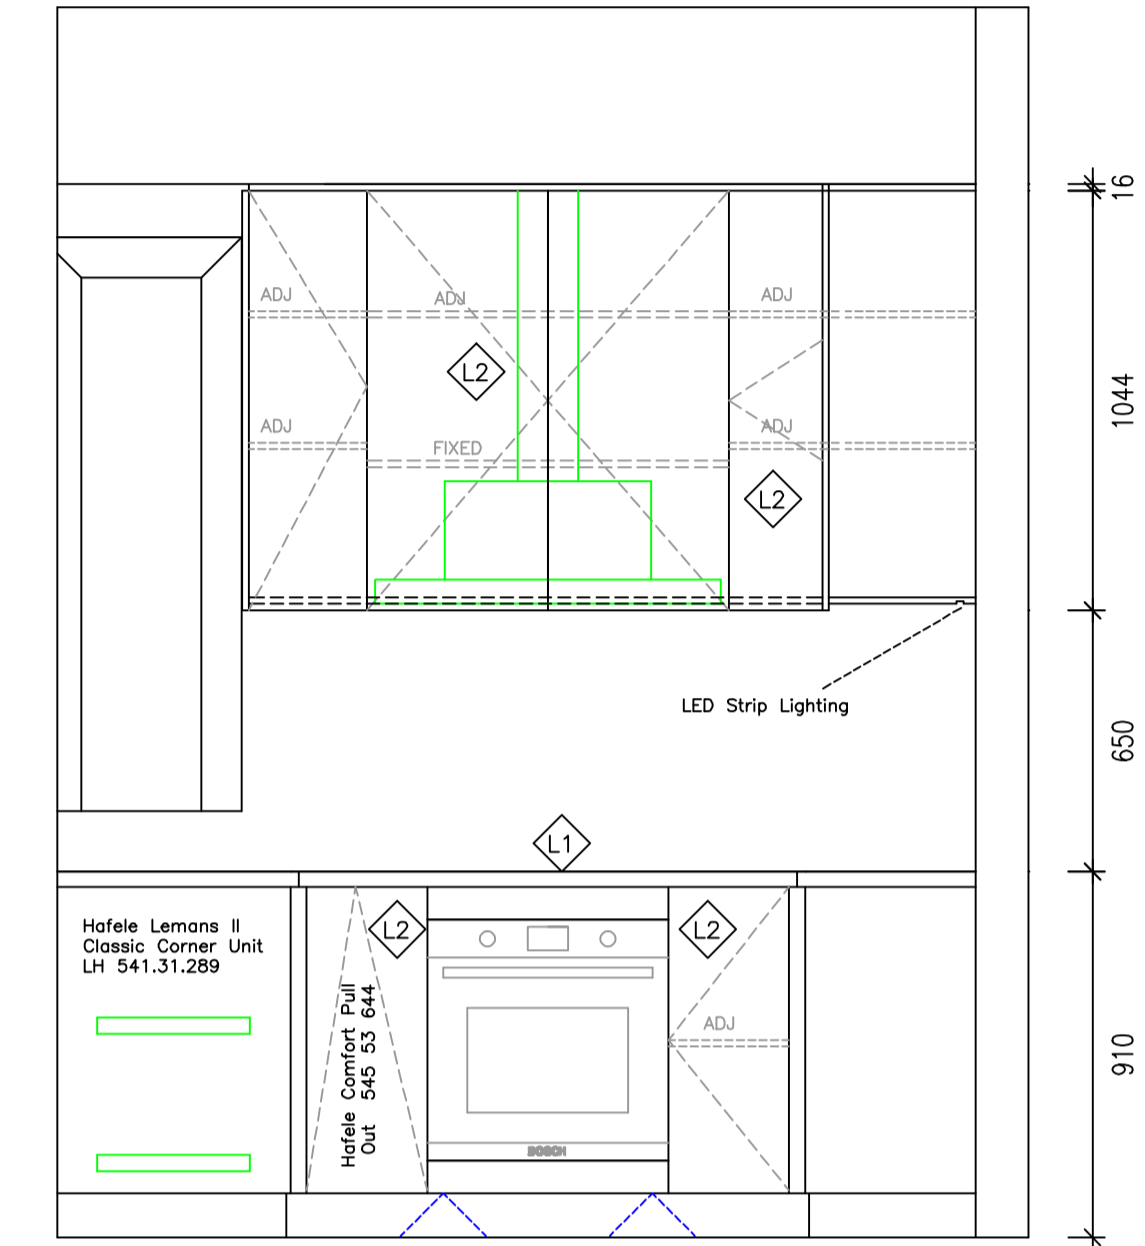


ELEVATION B

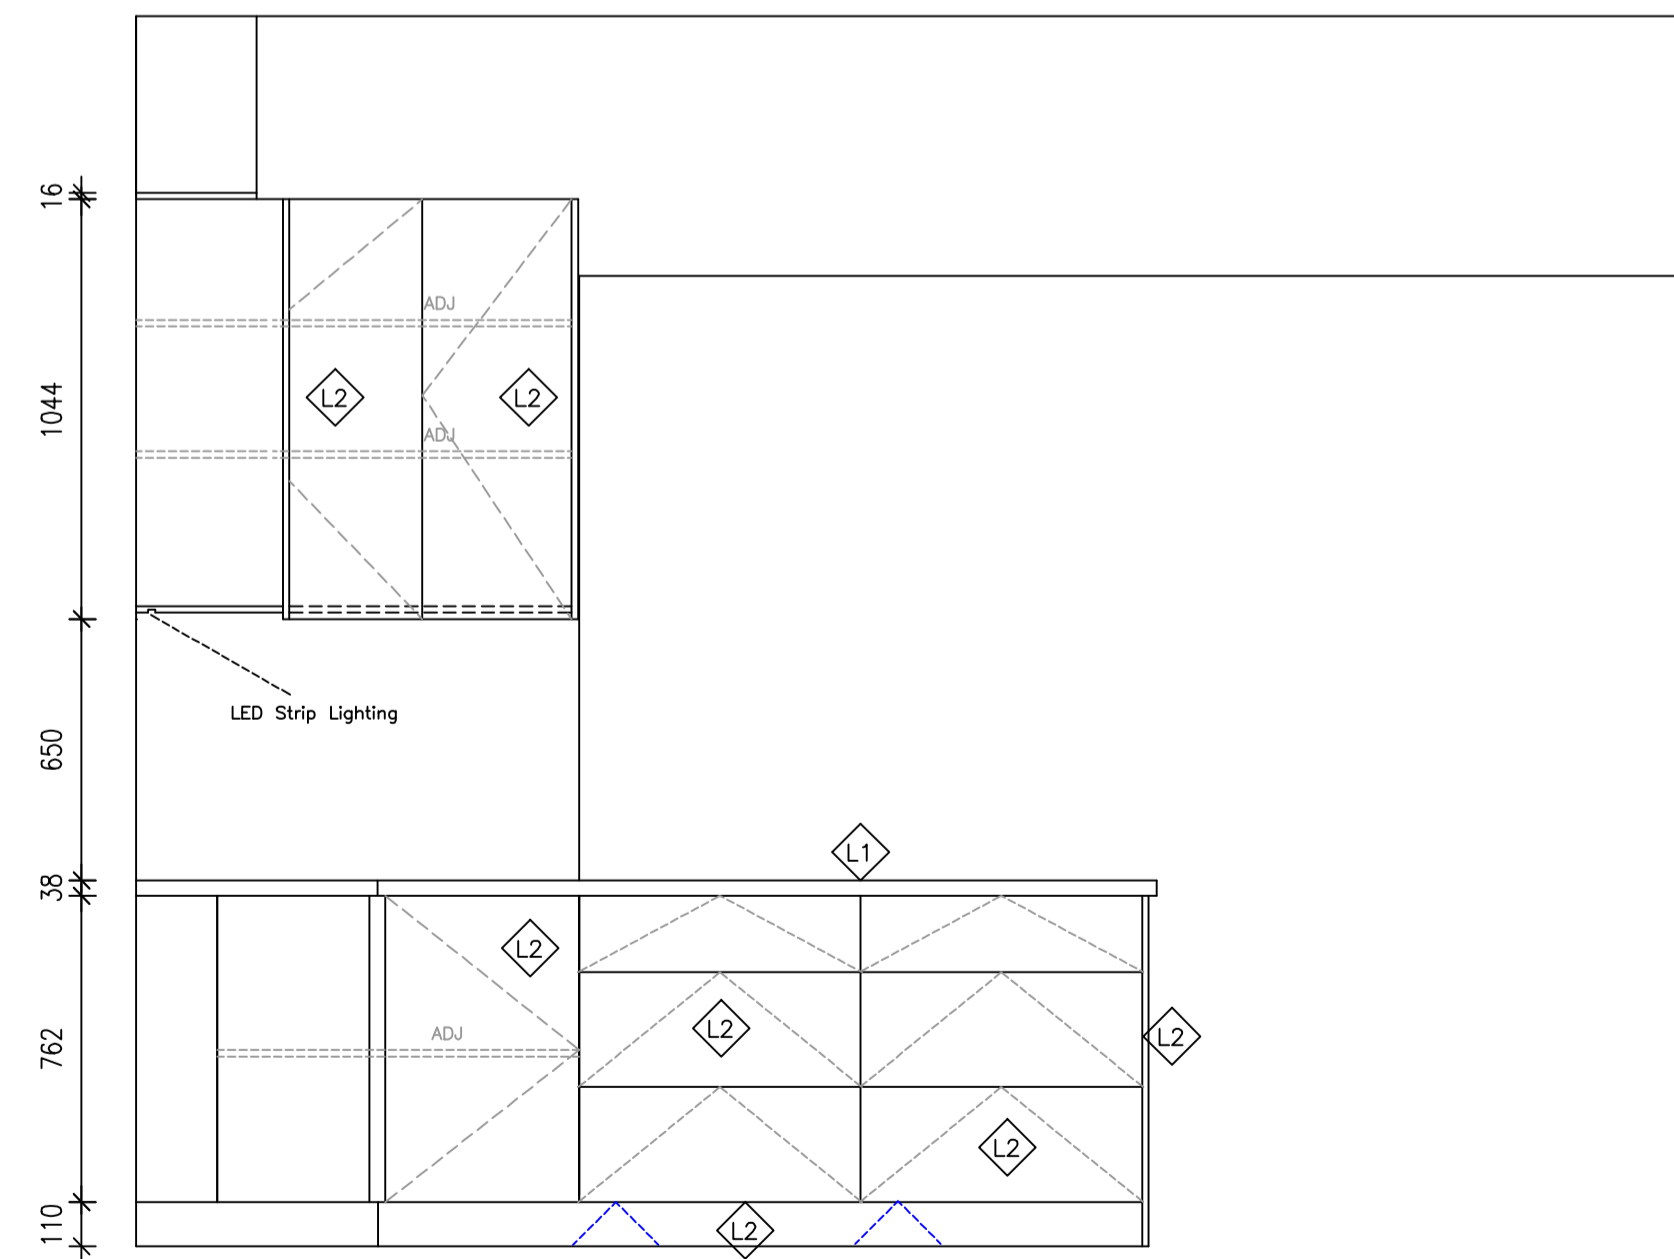

ELEVATION C

 

ELEVATION D

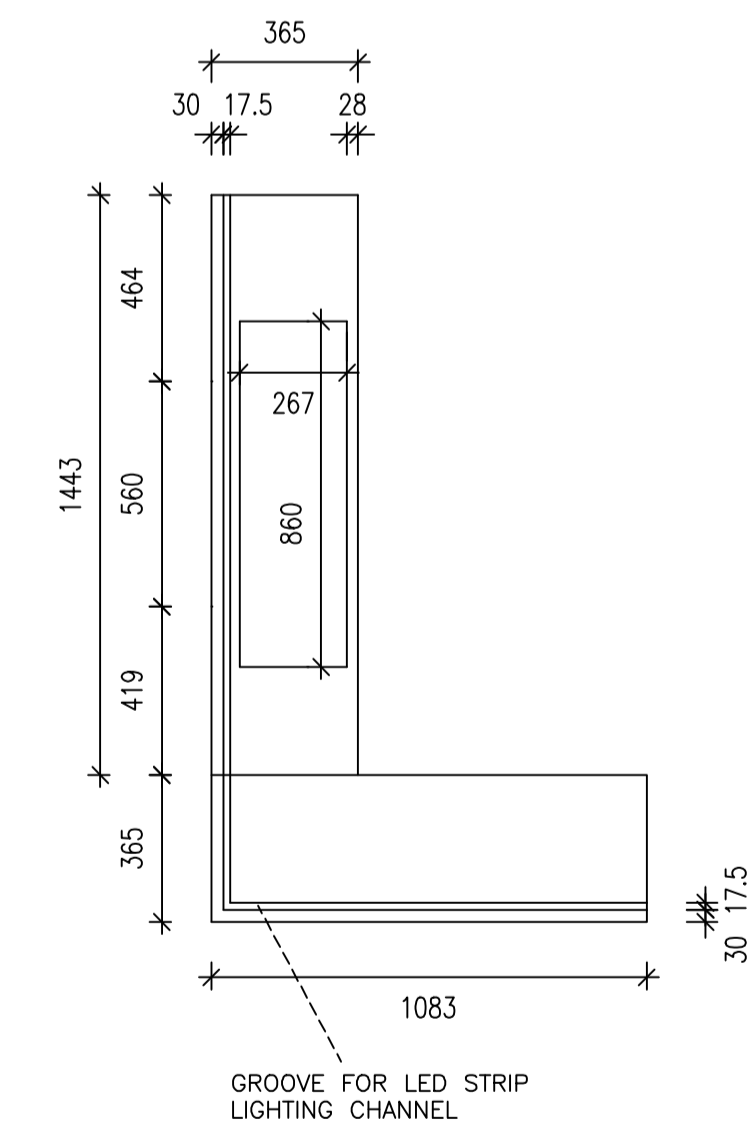

FINISHES

- L1 38mm TIGHTFORM LAMINATED BENCHTOPS FINISHED IN POLYEC ARGENTO STONE MATT
- L2 POLYTEC CLASSIC WHITE MATT DOORS AND DRAWERS AND FLAT PANELS

JO'S MAKEOVERS



PROJECT:
24 FOUNTAINE AVE
MALVERN EAST

Drawing Title : KITCHEN
Date: 13/04/2024
Drawing No. A1
Revision : C
Drawn : AC

PLANS INSPECTED AND APPROVED FOR CONSTRUCTION

NAME _____

SIGNED _____

DATED / /