


BED 2 ROBE DETAIL PLAN
SCALE: 1:50


CAB
1784H
500W
450D

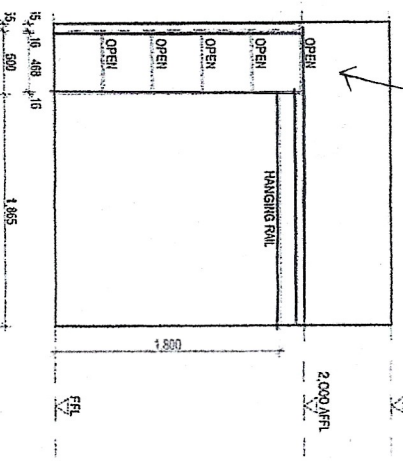

BED 2 ROBE INTERNAL ELEVATION
SCALE: 1:50


PAVER LIST WHITE HMR

- 1) 2620 x 450 TOP PLATE 2L
- 2) 1784 x 80 1L FILED AS
- 1) 2430 x 450 TOP PLATE 2L
- 4) 417 x 60 ENDOS 2L
- 2) 2040 x 60 NAILS 2L
- 2) 1850 x 60 NAILS 2L

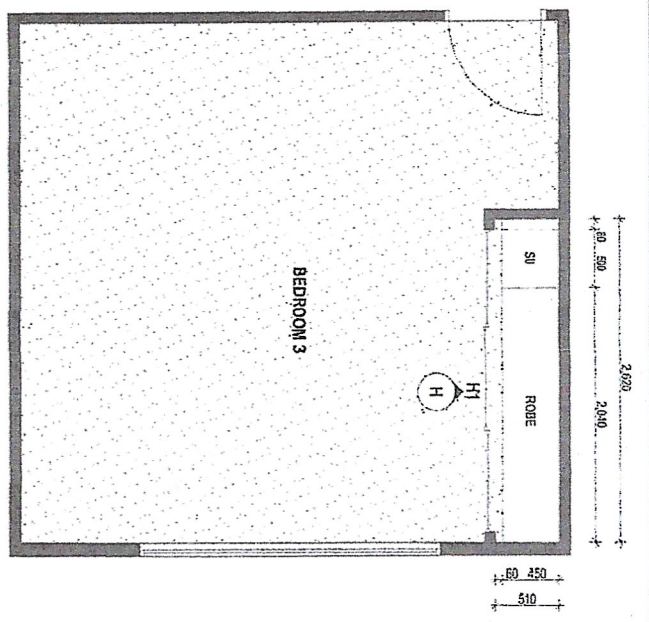


BED 3 ROBE DETAIL PLAN
SCALE: 1:50

CAB
1784H
500W
450D

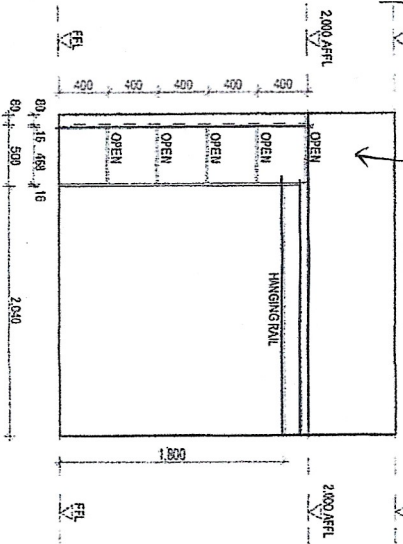

BED 3 ROBE INTERNAL ELEVATION
SCALE: 1:50

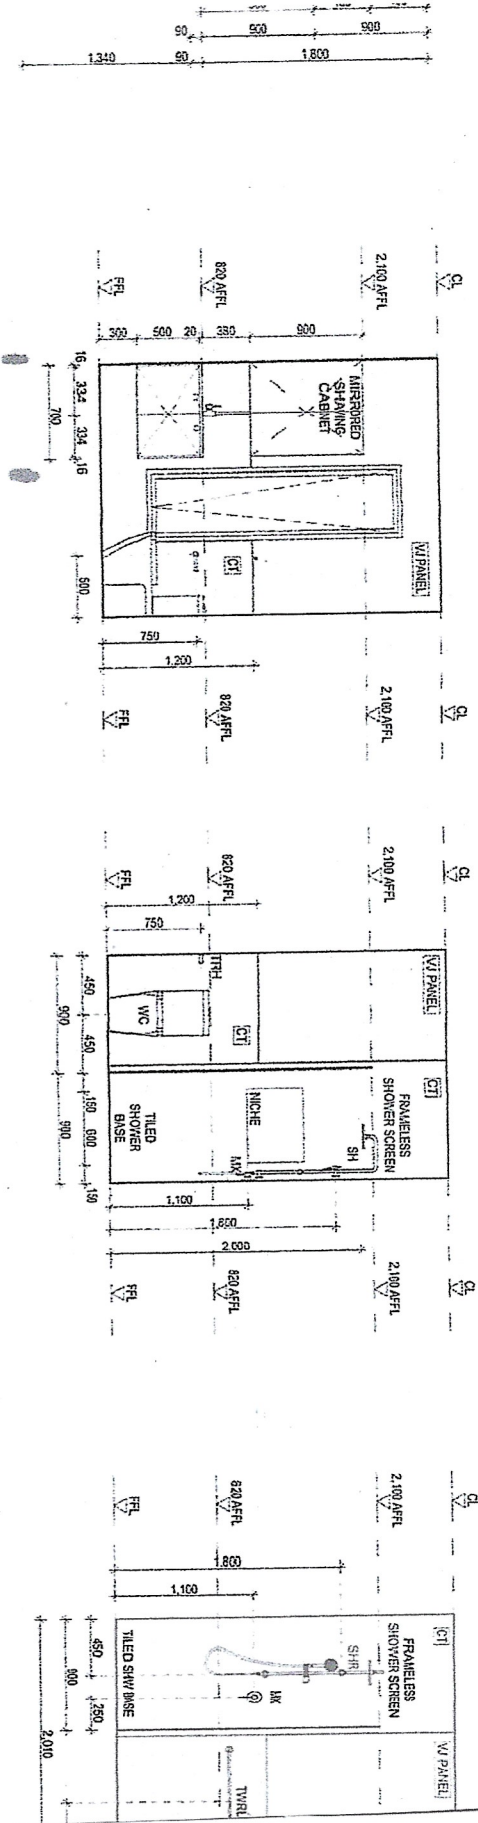

E1 ENS INTERNAL ELEVATION
SCALE: 1:50

E2 ENS INTERNAL ELEVATION
SCALE: 1:50


E3 ENS INTERNAL ELEVATION
SCALE: 1:50

MAIN BED ROOM


CAR
176414
5000
4500

WHITE T.M.N.


- 1) 2030 x 450 TOP PLATE 2L
- 1) 1530 x 450 SHOE RACK 2L
- 4) 1530 x 60 NAILS 2L
- 1) 910 x 450 TOP PLATE 2L
- 1) 910 x 450 SHOE RACK 2L
- 4) 1370 x 60 NAILS 2L
- 4) 417 x 60 END NAILS 2L

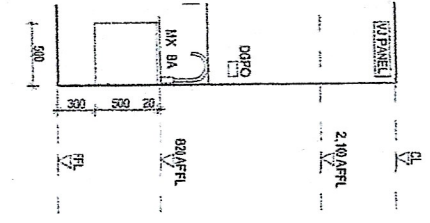

EVATON

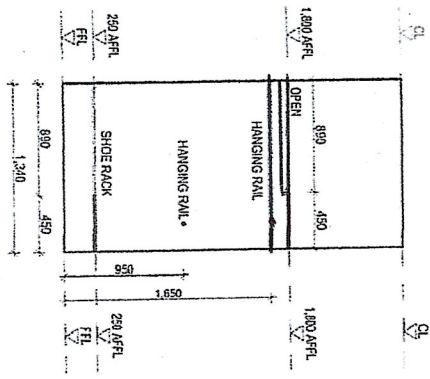

F1 WIR INTERNAL ELEVATION
SCALE: 1:50

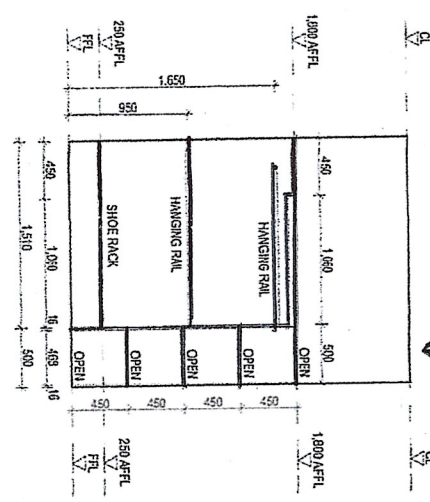

F2 WIR INTERNAL ELEVATION
SCALE: 1:50

