

JOINERY PLANS

RAITMAN HOUSE
17 ORRONG GROVE,
CAUFIELD NORTH

STUDY

A109 - STUDY PLAN

A110 - STUDY ELEVATIONS

A111 - STUDY RENDERED PERSPECTIVE

SITTING ROOM

A112 - SITTING ROOM PLAN

A113 - SITTING ROOM ELEVATIONS

A114 - SITTING ROOM RENDERED PERSPECTIVE

Notes:

GENERAL JOINERY NOTES:

DIMENSIONS ARE INDICATIVE AND ONLY FOR THE PURPOSES OF DOCUMENTATION.

CABINET MAKER TO CONFIRM DIMENSIONS ONSITE PRIOR TO MANUFACTURE OF JOINERY.

CABINET MAKER MAY VARY DIMENSIONS OF JOINERY AS REQUIRED.

FINAL SHOP DRAWINGS TO BE SUPPLIED TO THE CLIENT & DESIGNER FOR APPROVAL PRIOR TO COMMENCEMENT OF CONSTRUCTION.

ALL FIXINGS ARE TO BE CONCEALED AND CAPPED UNLESS PRIOR AGREEMENT WITH DESIGNER.

CONTRACTOR TO VERIFY ALL DIMENSIONS ON SITE. SHOULD ANY DISCREPANCIES OCCUR, CONTACT DESIGNER.

ALL DRAWER RUNNERS TO BE BLUM OR APPROVED EQUIVALENT.

ALL PUSH OPENING MECHANISMS TO BE BLUM OR APPROVED EQUIVALENT.

ALL DRAWERS AND CUPBOARD DOORS TO INCLUDE SOFT CLOSING MECHANISMS (BLUM OR APPROVED EQUIVALENT).

ALL APPLIANCES TO BE INSTALLED STRICTLY IN ACCORDANCE WITH THE MANUFACTURERS' SPECIFICATIONS.

LEGEND

NYD

East Brighton
Victoria 3187
T: 0411771085
E: nina@nydesign.com.au
www.nydesign.com.au

CLIENT:

ILANA & ANTHONY RAITMAN

INTERIOR DESIGNER:

NINA HENDLER

SITE:

17 ORRONG GROVE, CAUFIELD NORTH

TITLE:

COVER PAGE

SCALE:

A3 as indicated

DATE:


DATE

SHEET NO.:

A100

PROJECT NO.:

A100

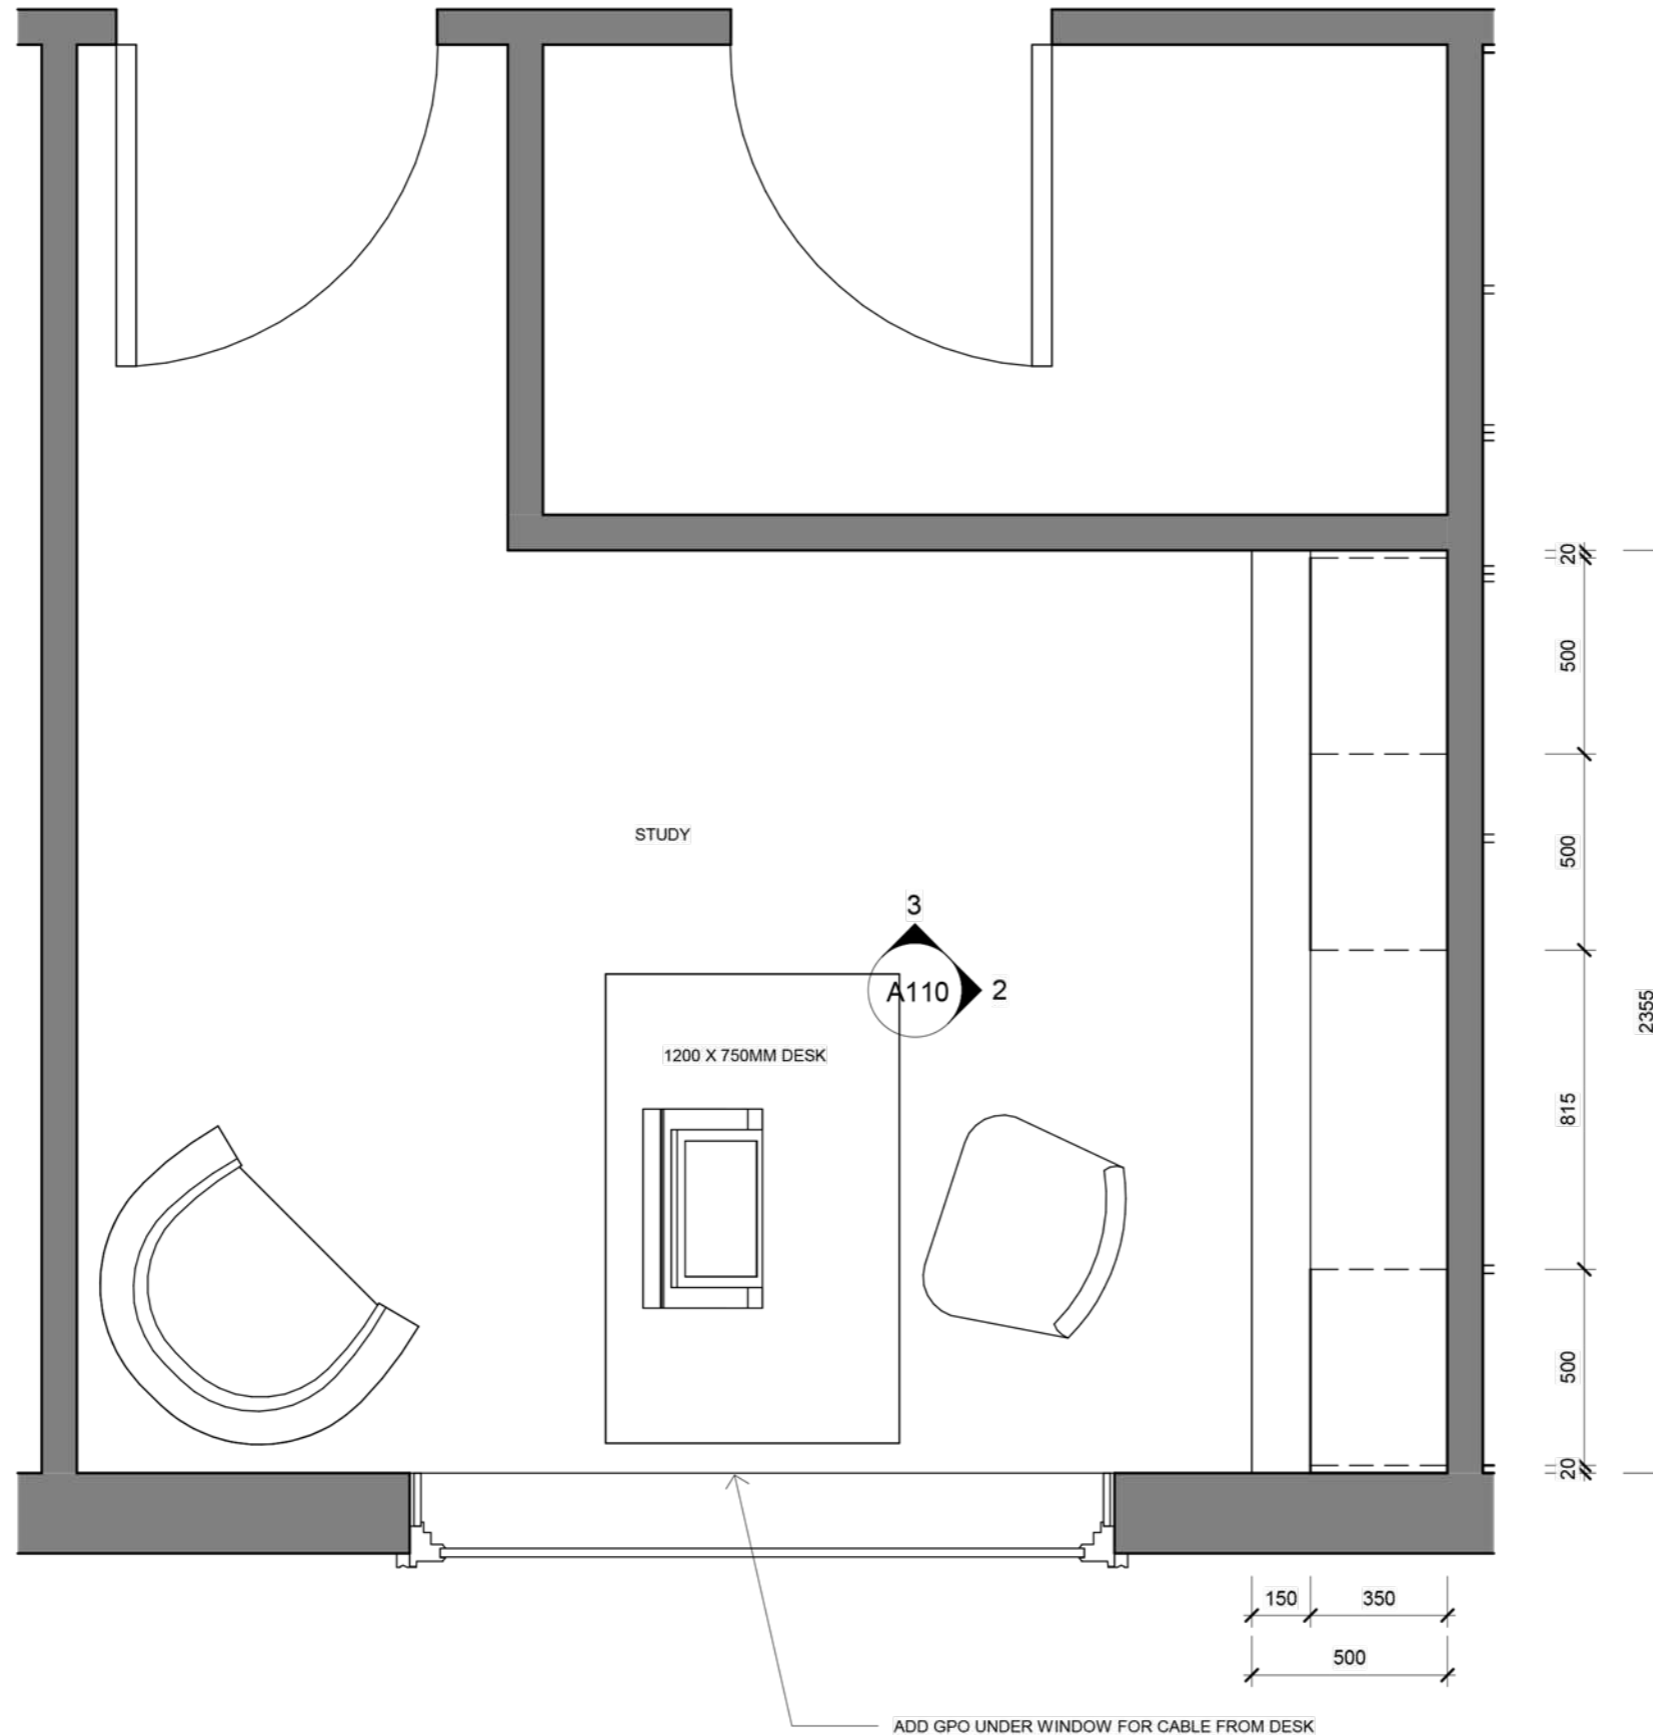

1 STUDY PLAN
1 : 20

Notes:

- GENERAL JOINERY NOTES:**
- DIMENSIONS ARE INDICATIVE AND ONLY FOR THE PURPOSES OF DOCUMENTATION.
 - CABINET MAKER TO CONFIRM DIMENSIONS ONSITE PRIOR TO MANUFACTURE OF JOINERY.
 - CABINET MAKER MAY VARY DIMENSIONS OF JOINERY AS REQUIRED.
 - FINAL SHOP DRAWINGS TO BE SUPPLIED TO THE CLIENT & DESIGNER FOR APPROVAL PRIOR TO COMMENCEMENT OF CONSTRUCTION.
 - ALL FIXINGS ARE TO BE CONCEALED AND CAPPED UNLESS PRIOR AGREEMENT WITH DESIGNER.
 - CONTRACTOR TO VERIFY ALL DIMENSIONS ON SITE. SHOULD ANY DISCREPANCIES OCCUR, CONTACT DESIGNER.
 - ALL DRAWER RUNNERS TO BE BLUM OR APPROVED EQUIVALENT.
 - ALL PUSH OPENING MECHANISMS TO BE BLUM OR APPROVED EQUIVALENT.
 - ALL DRAWERS AND CUPBOARD DOORS TO INCLUDE SOFT CLOSING MECHANISMS (BLUM OR APPROVED EQUIVALENT).
 - ALL APPLIANCES TO BE INSTALLED STRICTLY IN ACCORDANCE WITH THE MANUFACTURERS' SPECIFICATIONS.

LEGEND

NYD East Brighton
Victoria 3187
T: 0411771085
E: nina@nydesign.com.au
www.nydesign.com.au

CLIENT:
ILANA & ANTHONY RAITMAN

INTERIOR DESIGNER:
NINA HENDLER

SITE:
17 ORRONG GROVE, CAUFIELD NORTH

TITLE:
COVER PAGE

SCALE: A3 as indicated	DATE: DATE
----------------------------------	----------------------

SHEET NO: A109	PROJECT NO: A109
--------------------------	----------------------------

Notes:

GENERAL JOINERY NOTES:

DIMENSIONS ARE INDICATIVE AND ONLY FOR THE PURPOSES OF DOCUMENTATION.

CABINET MAKER TO CONFIRM DIMENSIONS ONSITE PRIOR TO MANUFACTURE OF JOINERY.

CABINET MAKER MAY VARY DIMENSIONS OF JOINERY AS REQUIRED.

FINAL SHOP DRAWINGS TO BE SUPPLIED TO THE CLIENT & DESIGNER FOR APPROVAL PRIOR TO COMMENCEMENT OF CONSTRUCTION.

ALL FIXINGS ARE TO BE CONCEALED AND CAPPED UNLESS PRIOR AGREEMENT WITH DESIGNER.

CONTRACTOR TO VERIFY ALL DIMENSIONS ON SITE. SHOULD ANY DISCREPANCIES OCCUR, CONTACT DESIGNER.

ALL DRAWER RUNNERS TO BE BLUM OR APPROVED EQUIVALENT.

ALL PUSH OPENING MECHANISMS TO BE BLUM OR APPROVED EQUIVALENT.

ALL DRAWERS AND CUPBOARD DOORS TO INCLUDE SOFT CLOSING MECHANISMS (BLUM OR APPROVED EQUIVALENT).

ALL APPLIANCES TO BE INSTALLED STRICTLY IN ACCORDANCE WITH THE MANUFACTURERS' SPECIFICATIONS.

LEGEND

LA01	LAMINEX ELEGANT OAK - NATURAL FINISH
PA01	2PAC NATURAL WHITE SATIN FINISH W/ 50mm VJ GROOVES
PA02	2PAC - DULUX NATURAL WHITE - SATIN FINISH

NYD East Brighton
Victoria 3187
T: 0411771085
E: nina@nydesign.com.au
www.nydesign.com.au

CLIENT:
ILANA & ANTHONY RAITMAN

INTERIOR DESIGNER:
NINA HENDLER

SITE:
17 ORRONG GROVE, CAUFIELD NORTH


TITLE:
COVER PAGE

SCALE:
A3 as indicated


DATE

SHEET NO:
A110

PROJECT NO:
A110

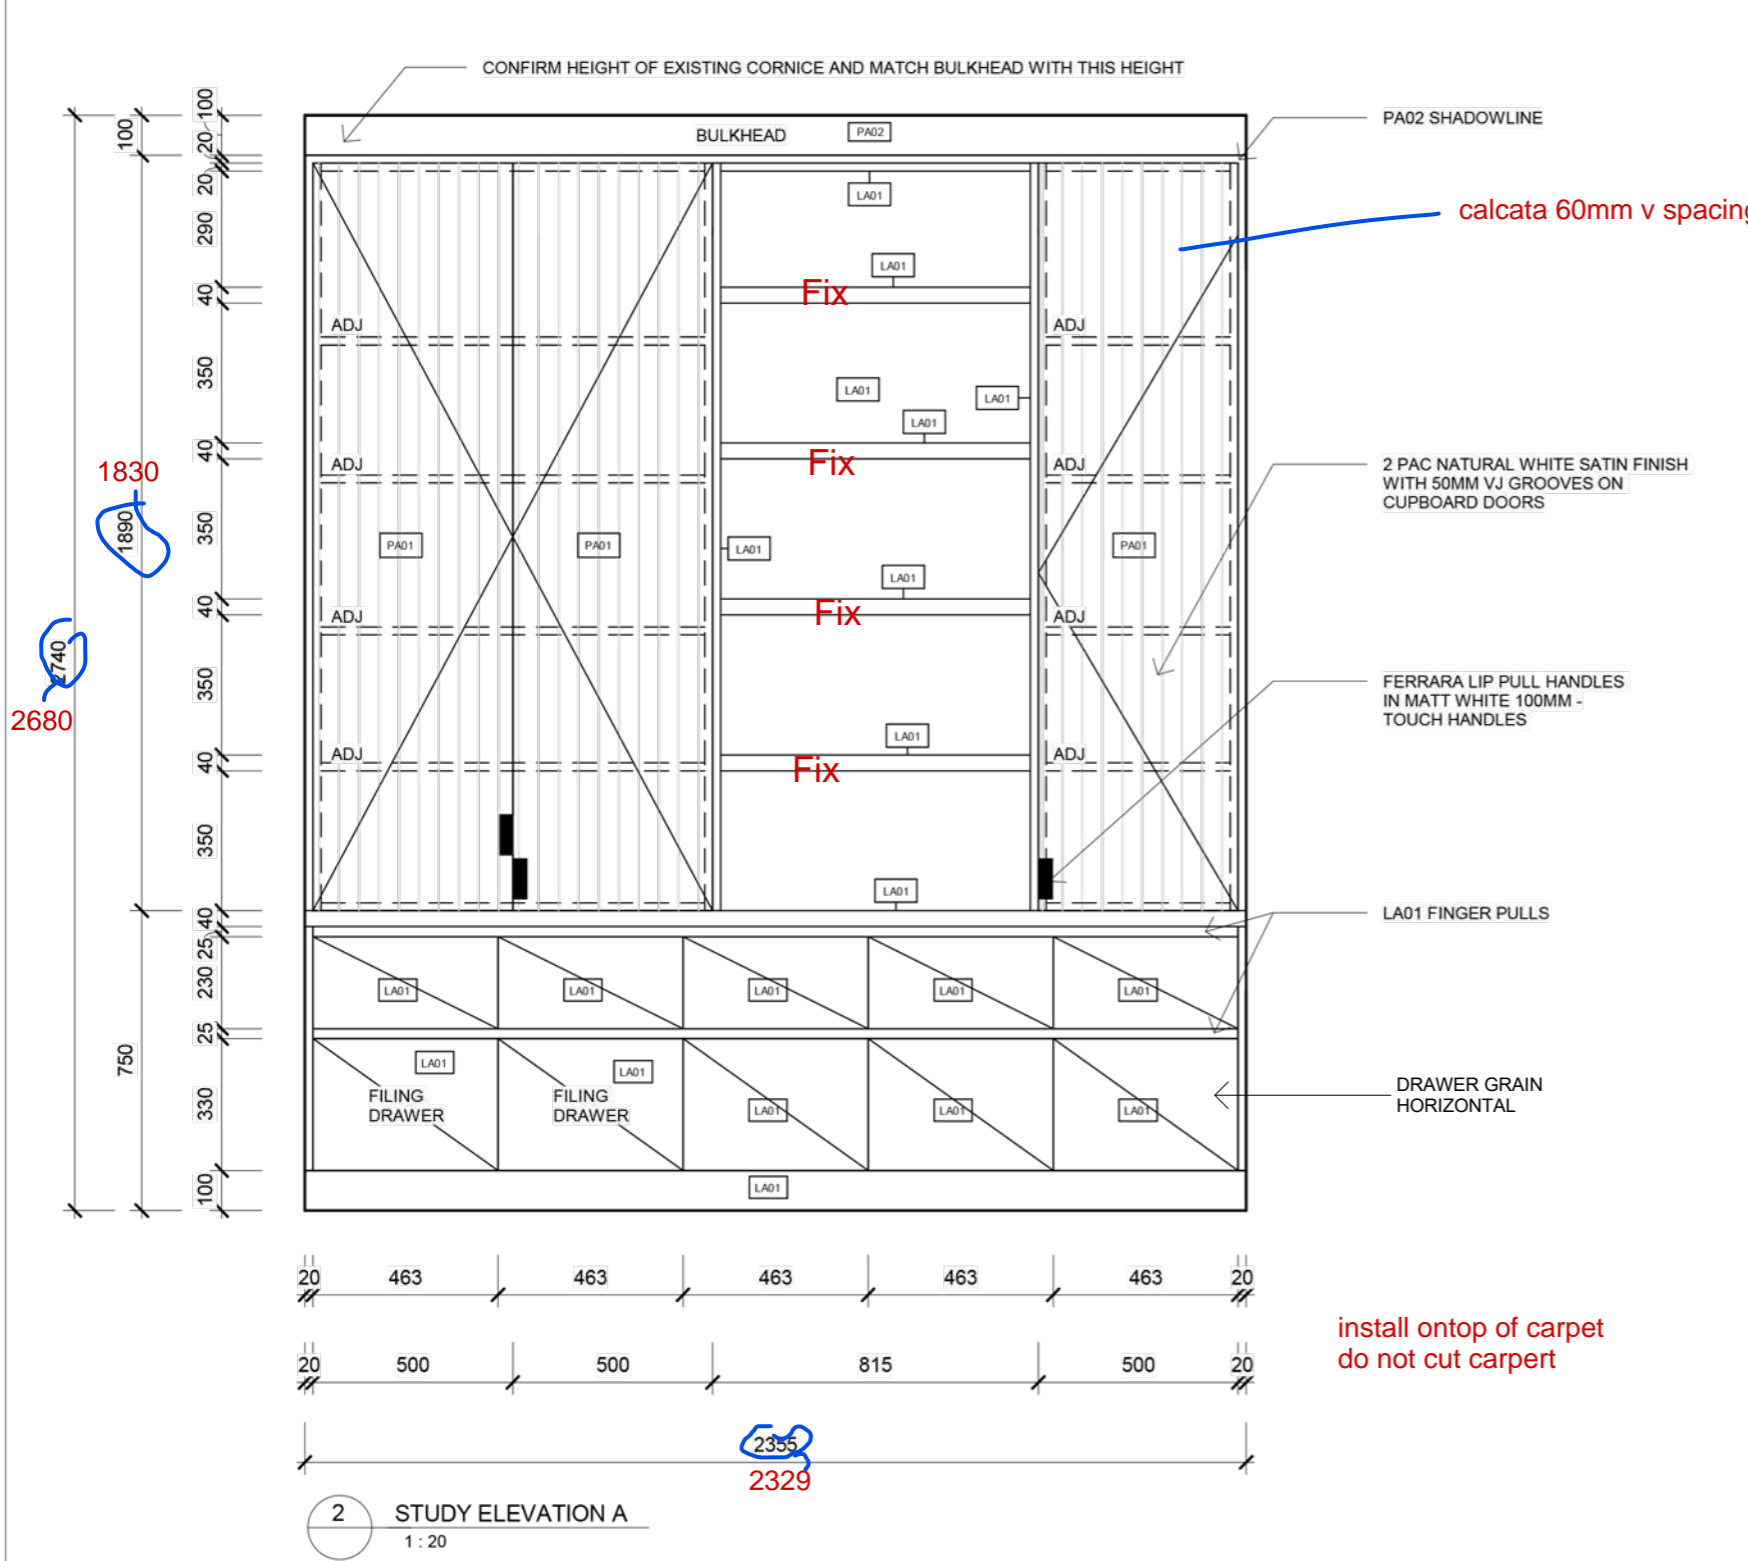

2 STUDY ELEVATION A
1 : 20

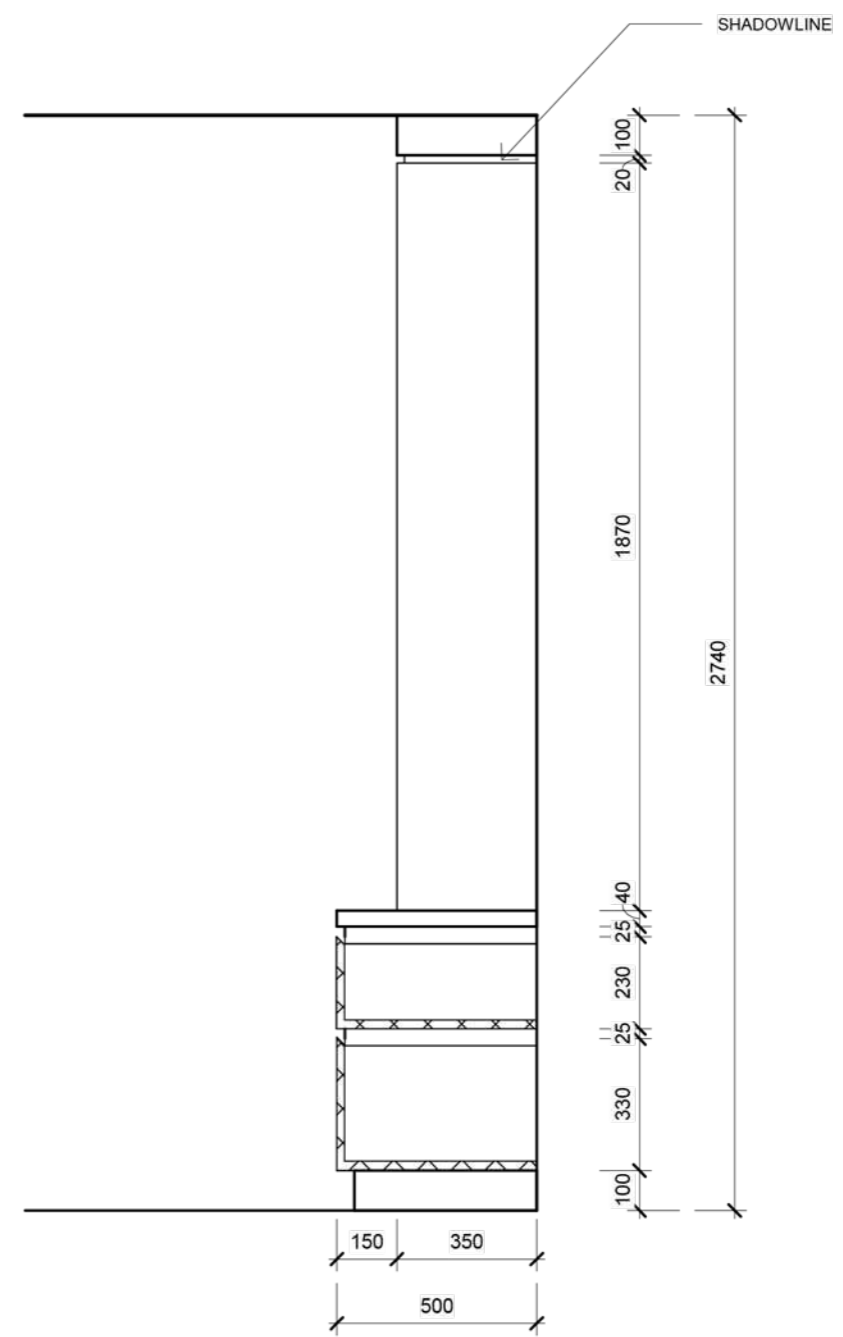

3 STUDY ELEVATION B
1 : 20



STUDY ROOM EXTERNAL
Scale: NTS



STUDY ROOM INTERNAL
Scale: NTS

Notes:

GENERAL JOINERY NOTES:

DIMENSIONS ARE INDICATIVE AND ONLY FOR THE PURPOSES OF DOCUMENTATION.

CABINET MAKER TO CONFIRM DIMENSIONS ONSITE PRIOR TO MANUFACTURE OF JOINERY.

CABINET MAKER MAY VARY DIMENSIONS OF JOINERY AS REQUIRED.

FINAL SHOP DRAWINGS TO BE SUPPLIED TO THE CLIENT & DESIGNER FOR APPROVAL PRIOR TO COMMENCEMENT OF CONSTRUCTION.

ALL FIXINGS ARE TO BE CONCEALED AND CAPPED UNLESS PRIOR AGREEMENT WITH DESIGNER.

CONTRACTOR TO VERIFY ALL DIMENSIONS ON SITE. SHOULD ANY DISCREPANCIES OCCUR, CONTACT DESIGNER.

ALL DRAWER RUNNERS TO BE BLUM OR APPROVED EQUIVALENT.

ALL PUSH OPENING MECHANISMS TO BE BLUM OR APPROVED EQUIVALENT.

ALL DRAWERS AND CUPBOARD DOORS TO INCLUDE SOFT CLOSING MECHANISMS (BLUM OR APPROVED EQUIVALENT).

ALL APPLIANCES TO BE INSTALLED STRICTLY IN ACCORDANCE WITH THE MANUFACTURERS' SPECIFICATIONS.

LEGEND

NYD East Brighton
Victoria 3187
T: 0411771085
E: nina@nydesign.com.au
www.nydesign.com.au

CLIENT:
ILANA & ANTHONY RAITMAN


INTERIOR DESIGNER:
NINA HENDLER

SITE:
17 ORRONG GROVE, CAUFIELD NORTH

TITLE:
COVER PAGE

SCALE: **A3 as indicated** DATE: **DATE**

SHEET NO: **A111** PROJECT NO: **A111**

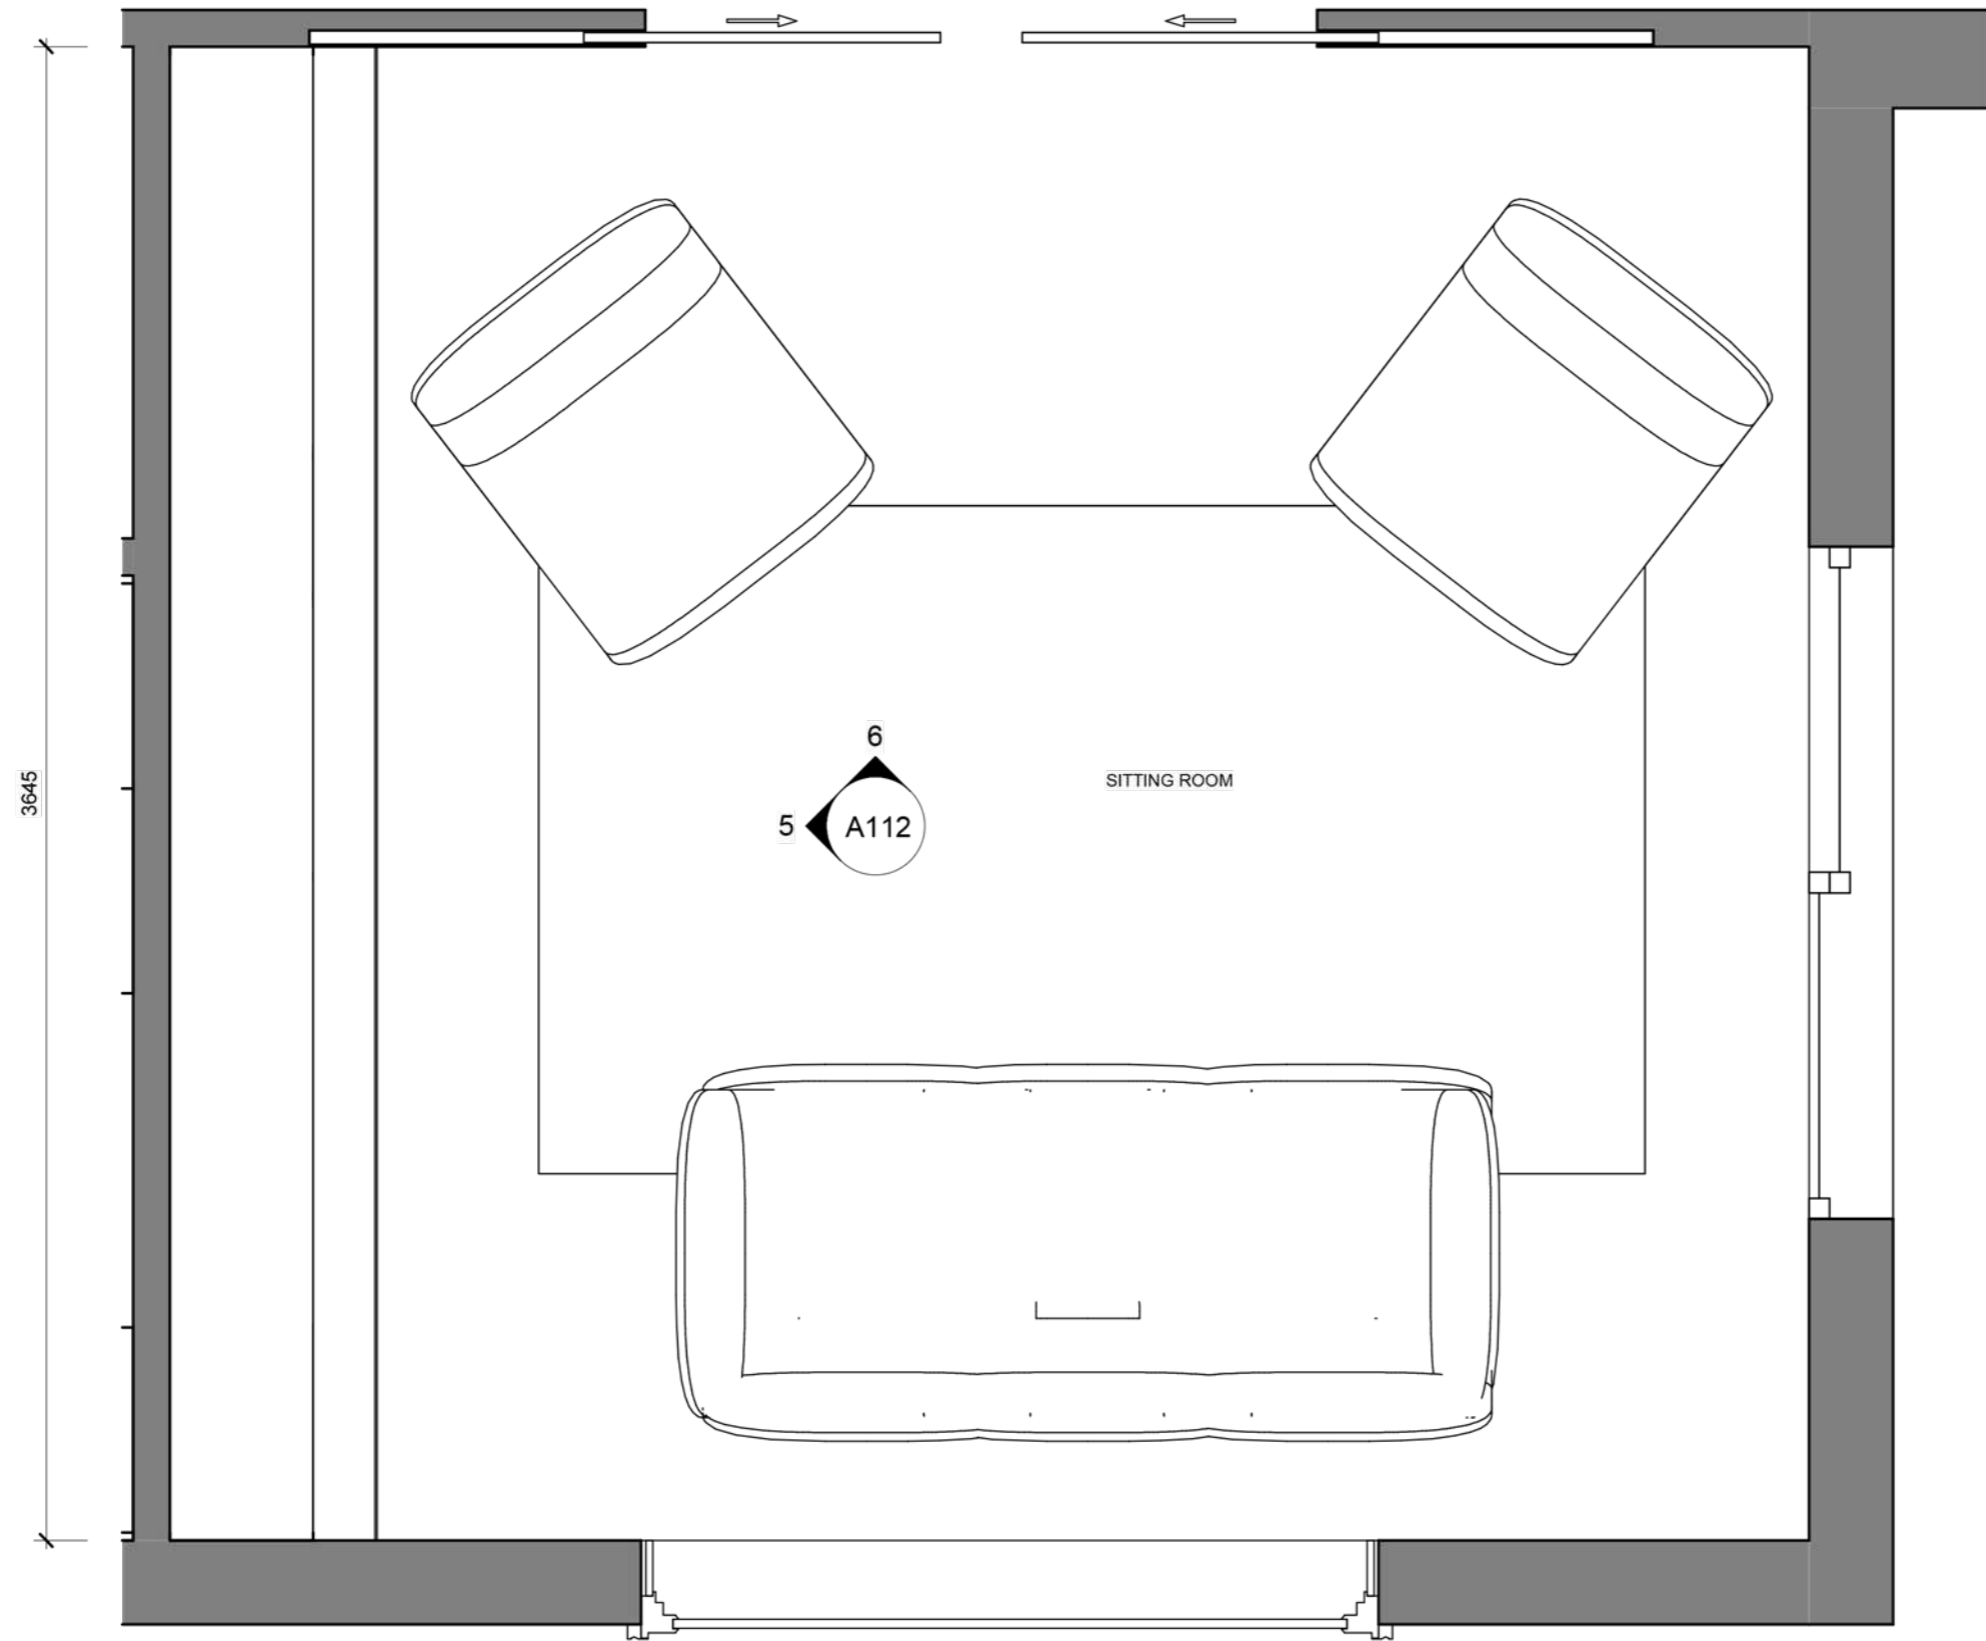

4 SITTING ROOM PLAN
1:20

Notes:

- GENERAL JOINERY NOTES:**
- DIMENSIONS ARE INDICATIVE AND ONLY FOR THE PURPOSES OF DOCUMENTATION.
 - CABINET MAKER TO CONFIRM DIMENSIONS ONSITE PRIOR TO MANUFACTURE OF JOINERY.
 - CABINET MAKER MAY VARY DIMENSIONS OF JOINERY AS REQUIRED.
 - FINAL SHOP DRAWINGS TO BE SUPPLIED TO THE CLIENT & DESIGNER FOR APPROVAL PRIOR TO COMMENCEMENT OF CONSTRUCTION.
 - ALL FIXINGS ARE TO BE CONCEALED AND CAPPED UNLESS PRIOR AGREEMENT WITH DESIGNER.
 - CONTRACTOR TO VERIFY ALL DIMENSIONS ON SITE. SHOULD ANY DISCREPANCIES OCCUR, CONTACT DESIGNER.
 - ALL DRAWER RUNNERS TO BE BLUM OR APPROVED EQUIVALENT.
 - ALL PUSH OPENING MECHANISMS TO BE BLUM OR APPROVED EQUIVALENT.
 - ALL DRAWERS AND CUPBOARD DOORS TO INCLUDE SOFT CLOSING MECHANISMS (BLUM OR APPROVED EQUIVALENT).
 - ALL APPLIANCES TO BE INSTALLED STRICTLY IN ACCORDANCE WITH THE MANUFACTURERS' SPECIFICATIONS.

LEGEND

NYD East Brighton
Victoria 3187
T: 0411771085
E: nina@nydesign.com.au
www.nydesign.com.au

CLIENT:
ILANA & ANTHONY RAITMAN

INTERIOR DESIGNER:
NINA HENDLER

SITE:
17 ORRONG GROVE, CAUFIELD NORTH

TITLE:

SCALE: A3 as indicated	DATE:
---------------------------	-------

SHEET NO: A112	PROJECT NO: A112
-------------------	---------------------

Notes:

GENERAL JOINERY NOTES:

DIMENSIONS ARE INDICATIVE AND ONLY FOR THE PURPOSES OF DOCUMENTATION.
 CABINET MAKER TO CONFIRM DIMENSIONS ONSITE PRIOR TO MANUFACTURE OF JOINERY.

CABINET MAKER MAY VARY DIMENSIONS OF JOINERY AS REQUIRED.

FINAL SHOP DRAWINGS TO BE SUPPLIED TO THE CLIENT & DESIGNER FOR APPROVAL PRIOR TO COMMENCEMENT OF CONSTRUCTION.

ALL FIXINGS ARE TO BE CONCEALED AND CAPPED UNLESS PRIOR AGREEMENT WITH DESIGNER.

CONTRACTOR TO VERIFY ALL DIMENSIONS ON SITE. SHOULD ANY DISCREPANCIES OCCUR, CONTACT DESIGNER.

ALL DRAWER RUNNERS TO BE BLUM OR APPROVED EQUIVALENT.

ALL PUSH OPENING MECHANISMS TO BE BLUM OR APPROVED EQUIVALENT.

ALL DRAWERS AND CUPBOARD DOORS TO INCLUDE SOFT CLOSING MECHANISMS (BLUM OR APPROVED EQUIVALENT).

ALL APPLIANCES TO BE INSTALLED STRICTLY IN ACCORDANCE WITH THE MANUFACTURERS' SPECIFICATIONS.

LEGEND

LA01	LAMINEX ELEGANT OAK - NATURAL FINISH
PA01	2PAC NATURAL WHITE SATIN FINISH W/ 50mm VJ GROOVES
PA02	2PAC - DULUX NATURAL WHITE - SATIN FINISH

NYD East Brighton
 Victoria 3187
 T: 0411771085
 E: nina@nydesign.com.au
 www.nydesign.com.au

CLIENT:
 ILANA & ANTHONY RAITMAN

INTERIOR DESIGNER:
 NINA HENDLER

SITE:
 17 ORRONG GROVE, CAUFIELD NORTH

TITLE:

SCALE:
 A3 as indicated

DATE

SHEET NO:
 A113

PROJECT NO:
 A113

100mm from front
 skinny led black extrusion

LA01 INSERT - TOP,
 SIDE & BACK PANELS
 STRIP LED IN TOP
 PANEL (FRONT 200)
 OF
 TIMBER CUBES X 4
 INSERTS FLUSHED
 WITH SHELVES

PA02 SHELVING UNIT

2614
 cornice to floor
 70mm cornice
 b/h 100 keep

2684

20mm fillers each side
 flush with carcass

5MM OVERHANG

CONFIRM HEIGHT OF EXISTING CORNICE AND MATCH BULKHEAD WITH THIS HEIGHT

fix inline not adj

fix inline not adj

EQ

EQ

EQ

EQ

EQ

EQ

EQ

EQ

EQ

EQ

EQ

EQ

EQ

EQ

EQ





EQ

3645

3625

5 SITTING ROOM ELEVATION A
 1:20

6 SITTING ROOM ELEVATION B
 1:20

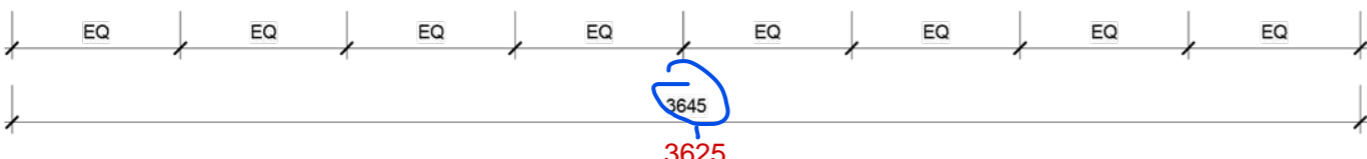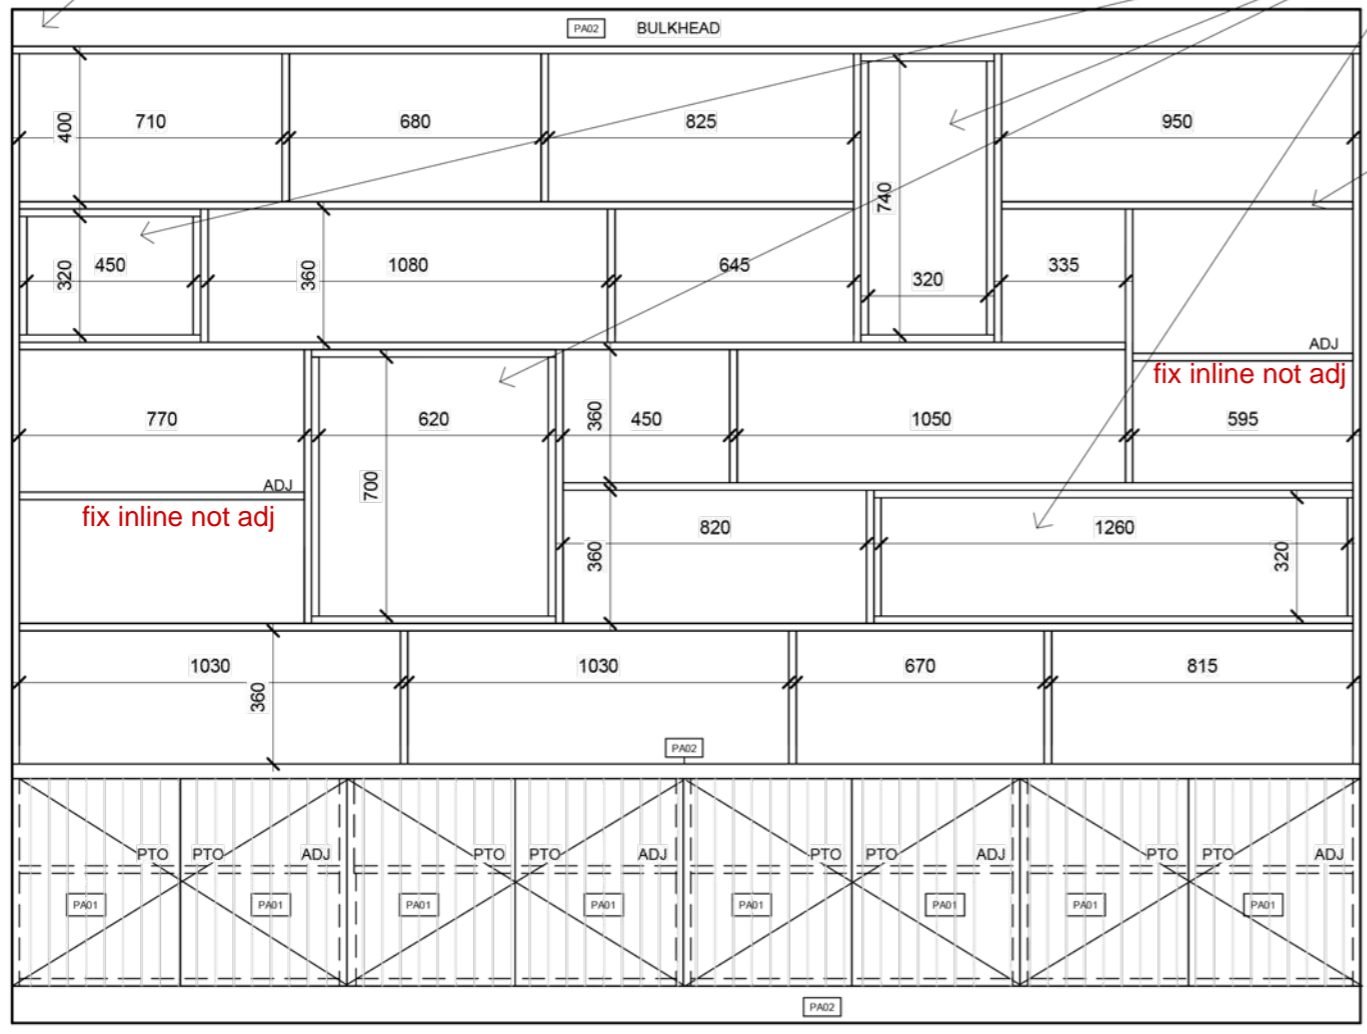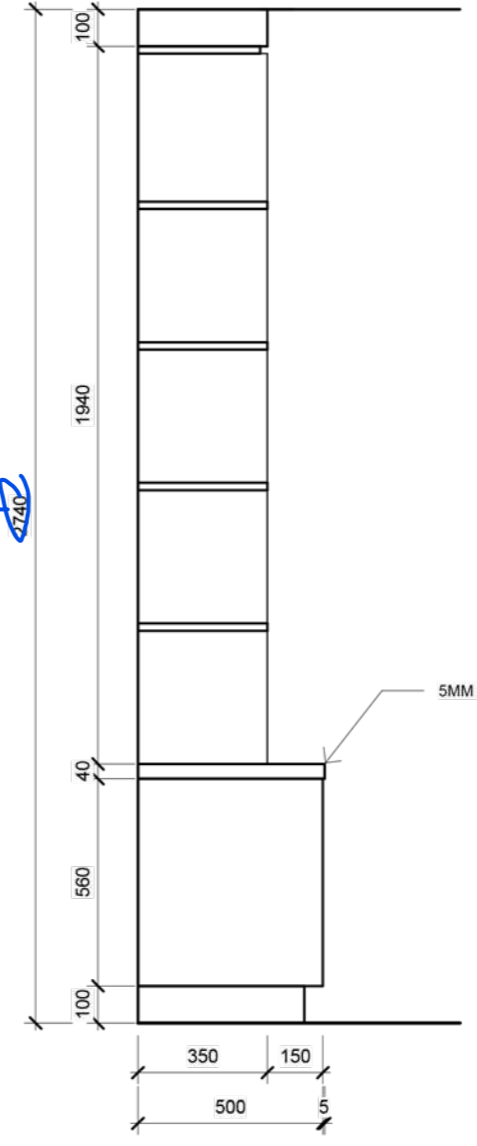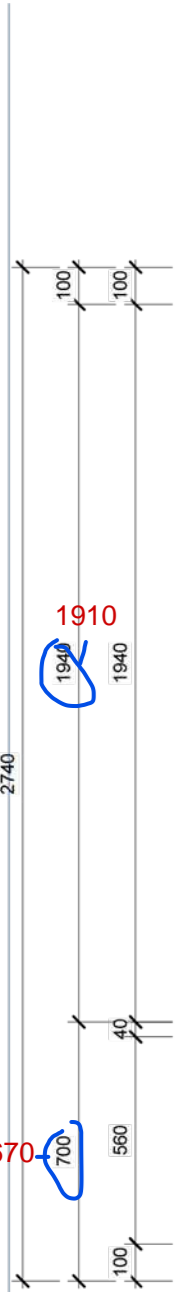



AI SITTING ROOM PERSPECTIVE 1
Scale: NTS

Notes:

GENERAL JOINERY NOTES:

DIMENSIONS ARE INDICATIVE AND ONLY FOR THE PURPOSES OF DOCUMENTATION.

CABINET MAKER TO CONFIRM DIMENSIONS ONSITE PRIOR TO MANUFACTURE OF JOINERY.

CABINET MAKER MAY VARY DIMENSIONS OF JOINERY AS REQUIRED.

FINAL SHOP DRAWINGS TO BE SUPPLIED TO THE CLIENT & DESIGNER FOR APPROVAL PRIOR TO COMMENCEMENT OF CONSTRUCTION.

ALL FIXINGS ARE TO BE CONCEALED AND CAPPED UNLESS PRIOR AGREEMENT WITH DESIGNER.

CONTRACTOR TO VERIFY ALL DIMENSIONS ON SITE. SHOULD ANY DISCREPANCIES OCCUR, CONTACT DESIGNER.

ALL DRAWER RUNNERS TO BE BLUM OR APPROVED EQUIVALENT.

ALL PUSH OPENING MECHANISMS TO BE BLUM OR APPROVED EQUIVALENT.

ALL DRAWERS AND CUPBOARD DOORS TO INCLUDE SOFT CLOSING MECHANISMS (BLUM OR APPROVED EQUIVALENT).

ALL APPLIANCES TO BE INSTALLED STRICTLY IN ACCORDANCE WITH THE MANUFACTURERS' SPECIFICATIONS.

LEGEND

--

NYD East Brighton
Victoria 3187
T: 0411771085
E: nina@nydesign.com.au
www.nydesign.com.au

CLIENT:
ILANA & ANTHONY RAITMAN

INTERIOR DESIGNER:
NINA HENDLER

SITE:
17 ORRONG GROVE, CAUFIELD NORTH

TITLE:

SCALE: A3 as indicated	DATE: DATE
----------------------------------	----------------------

SHEET NO: A114	PROJECT NO: A114
--------------------------	----------------------------