
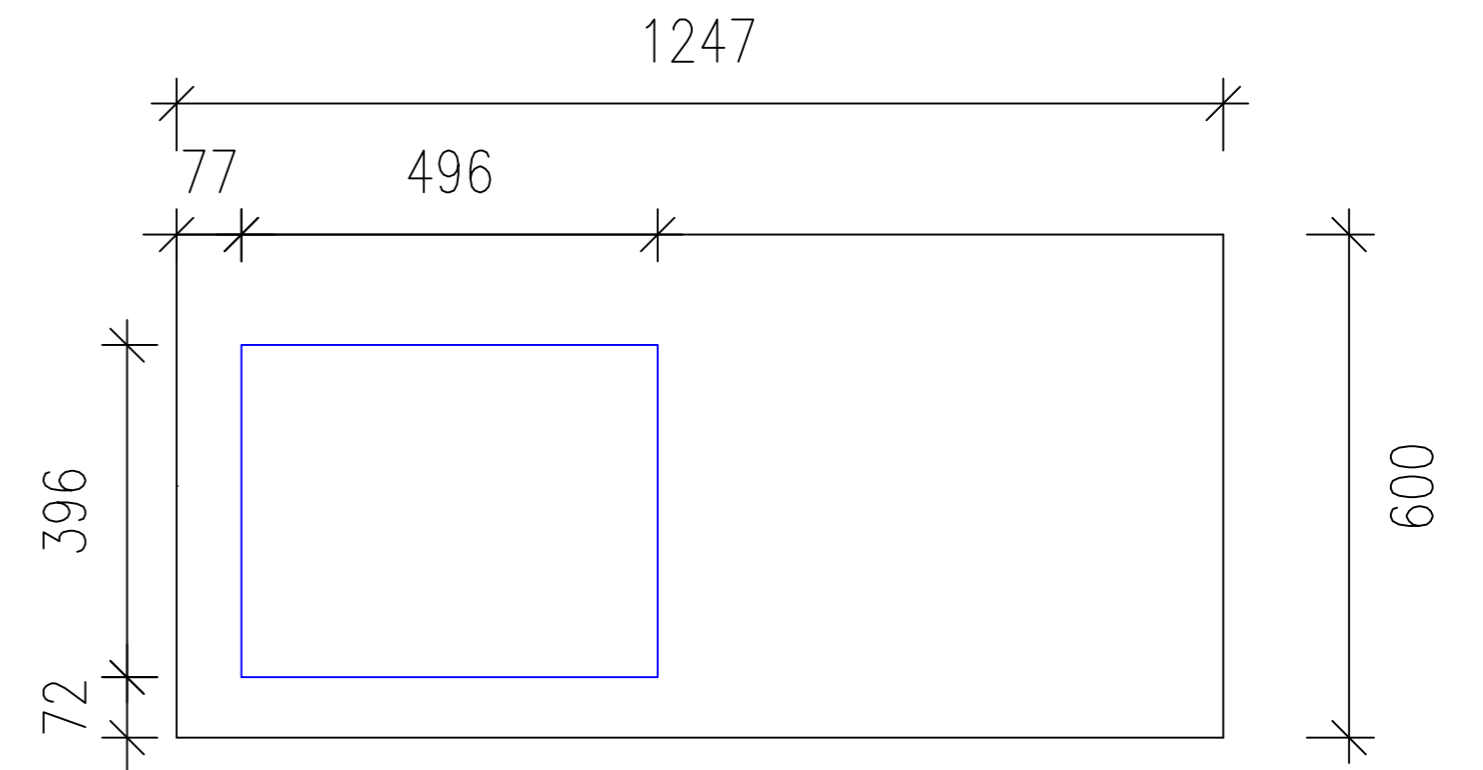


18mm SATIN WHITE MR MDF SUBSTRATE

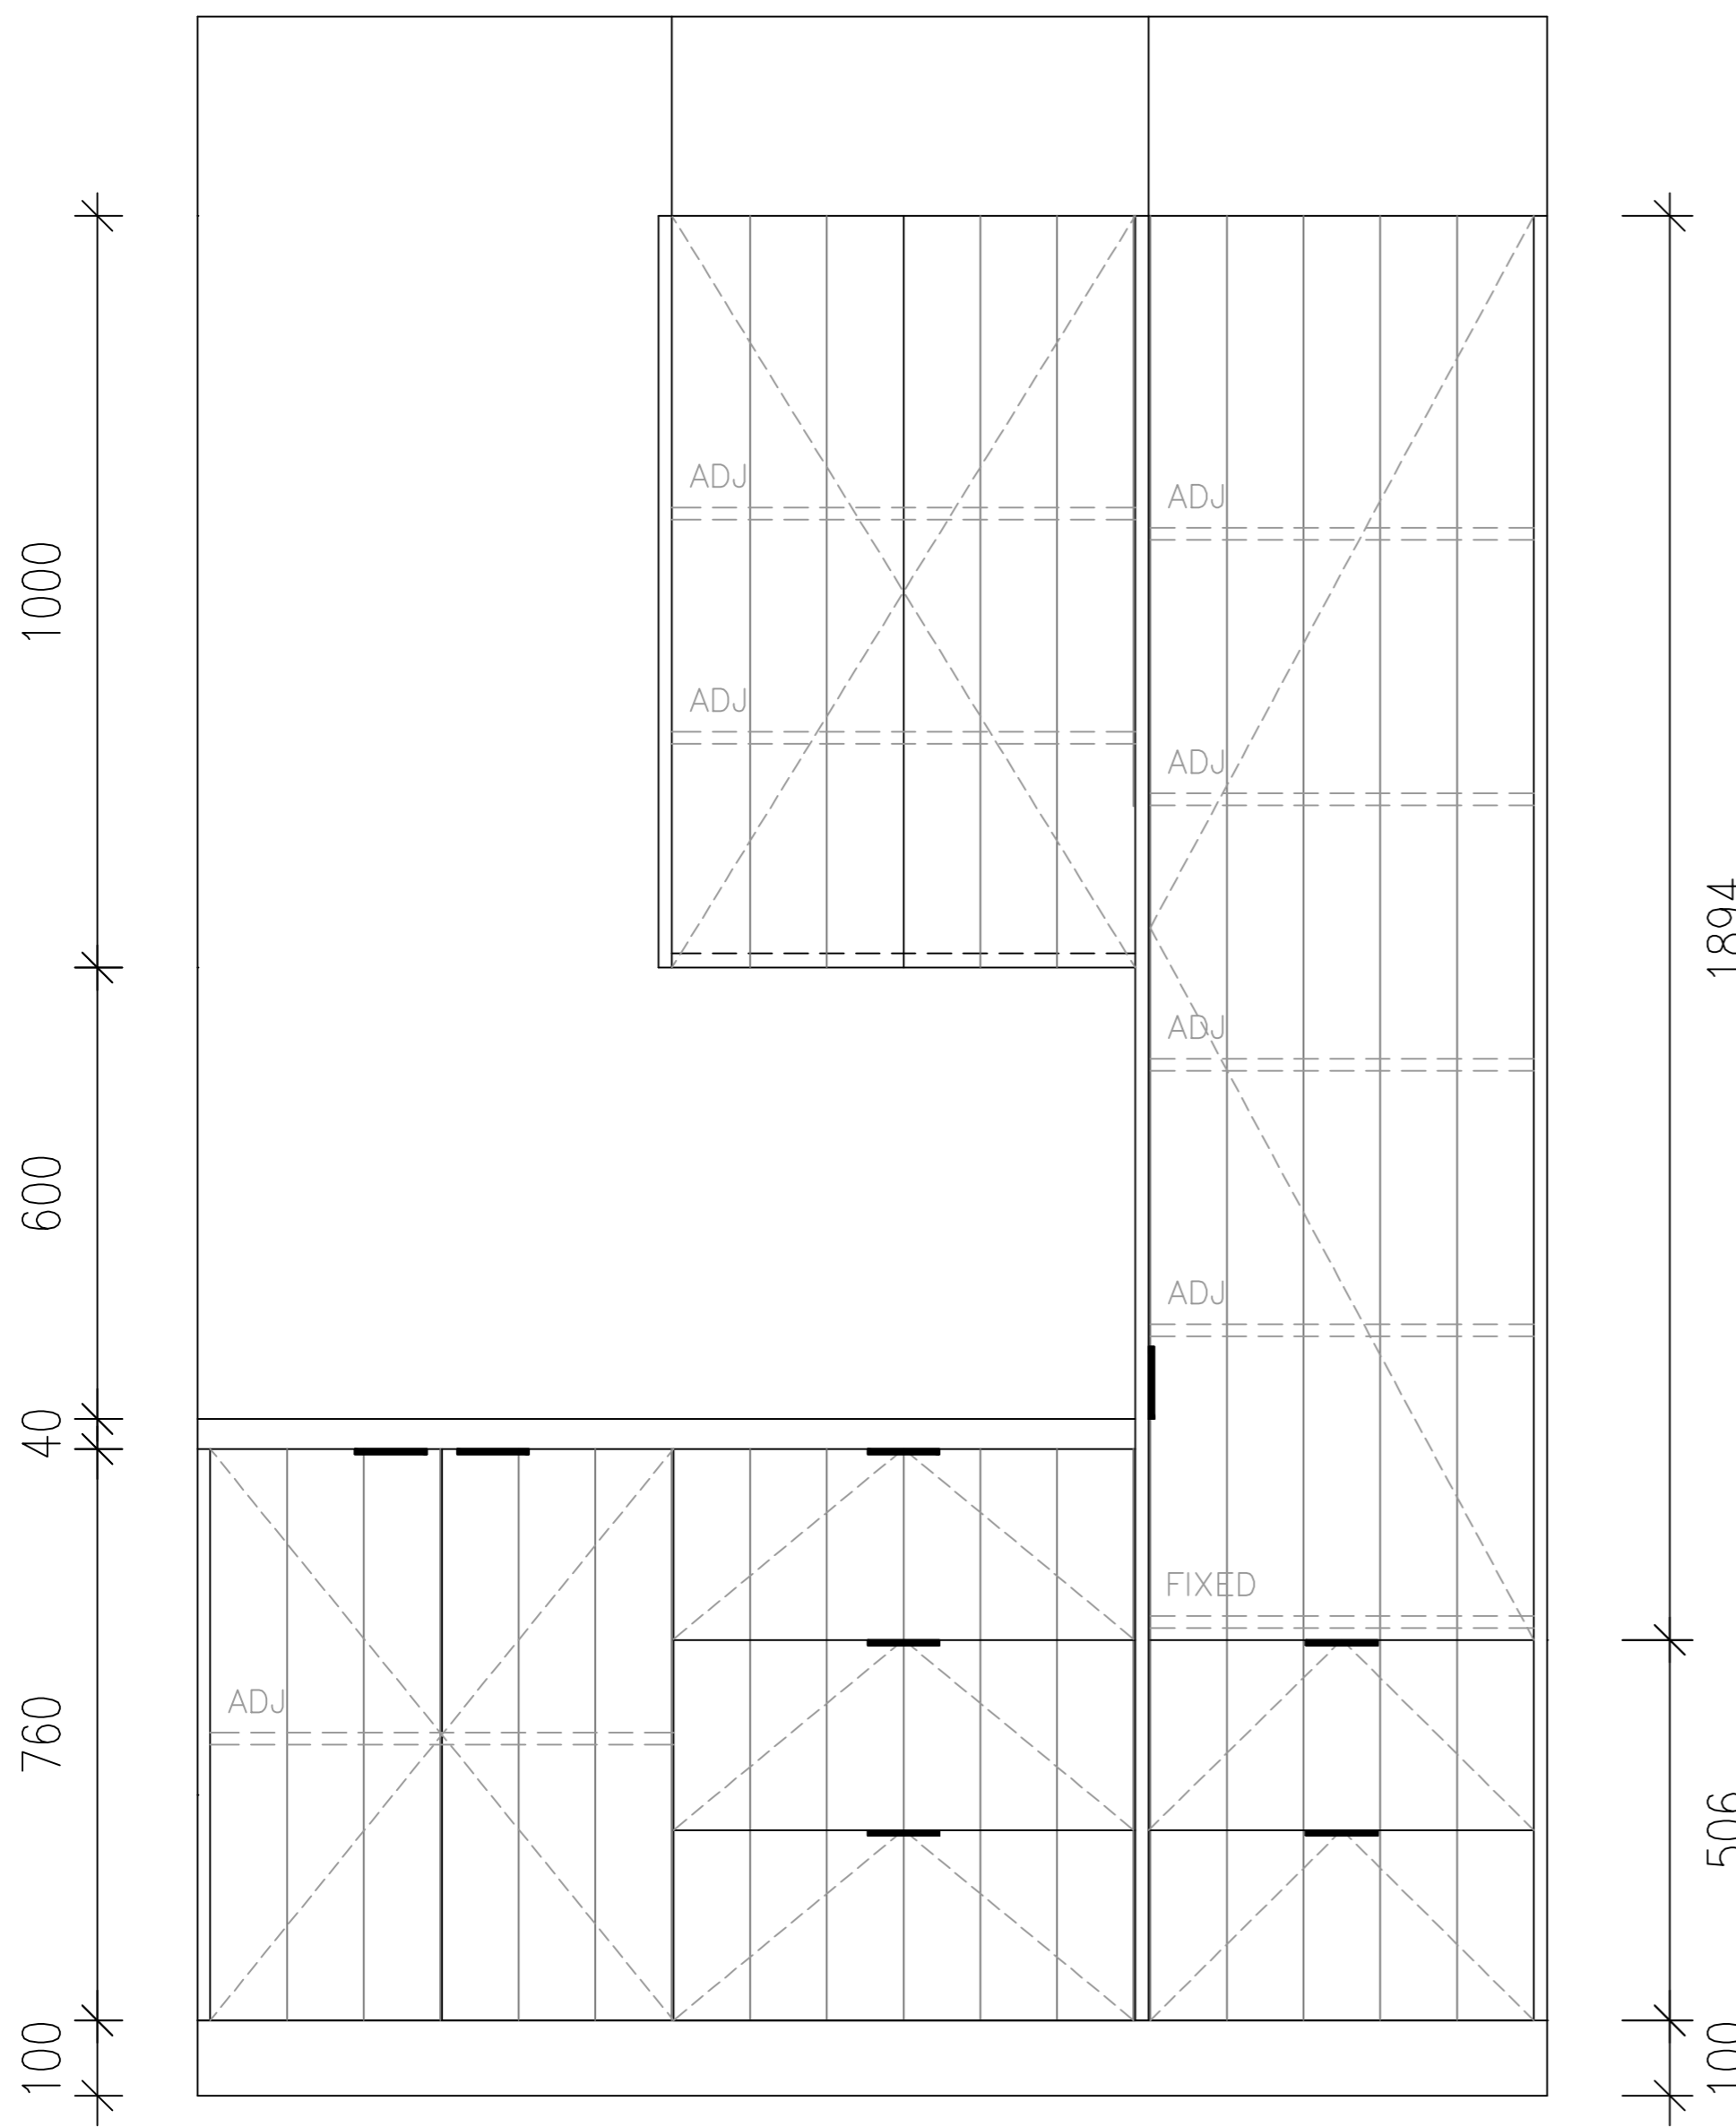

3mm MDF TEMPLATE

FINISHES

- S1 40mm STONE BENCHTOPS BY JM COLOUR TBC
- P1 18mm SATIN WHITE LINNING BOARD PROFILE FINISHED IN DULUX TERRACE WHITE 2 PAC SATIN

**JO'S
MAKEOVERS**



PROJECT: 75 EDITHVALE RD
EDITHVALE

Drawing Title : POWDER & LINEN ROOM
Date: 16/05/2024
Drawing No. A1
Revision : Rev A
Drawn : AC

PLANS INSPECTED AND APPROVED FOR CONSTRUCTION
NAME _____
SIGNED _____
DATED / /