



FINISHES

- SI 40mm STONE BENCHTOPS BY JM COLOUR TBC
- LI 16mm POLYTEC MALT MATT COLOUR BOARD

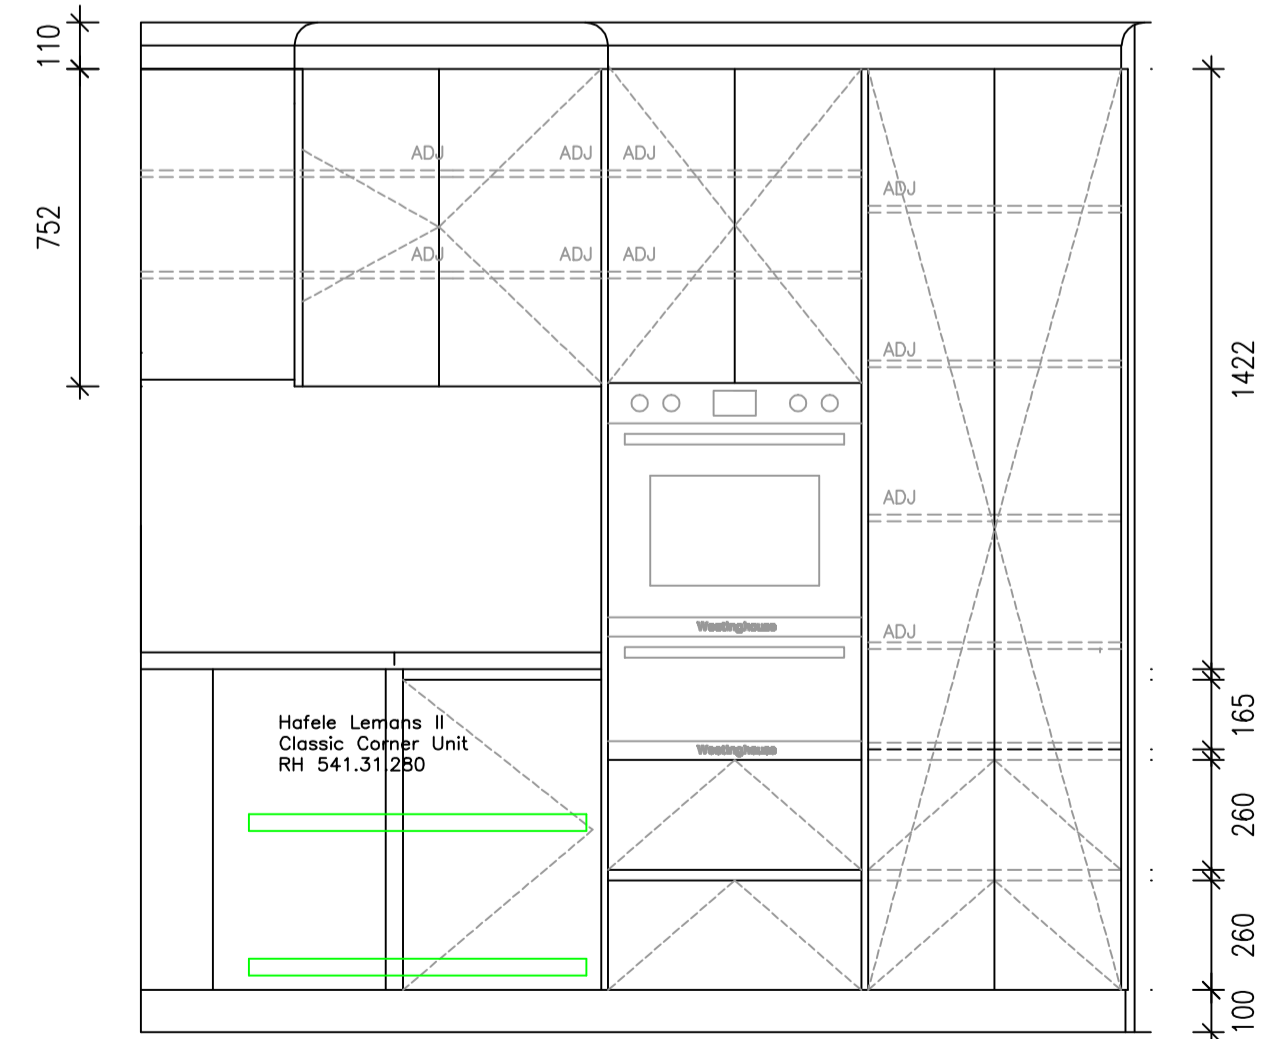

IAN & KAREN

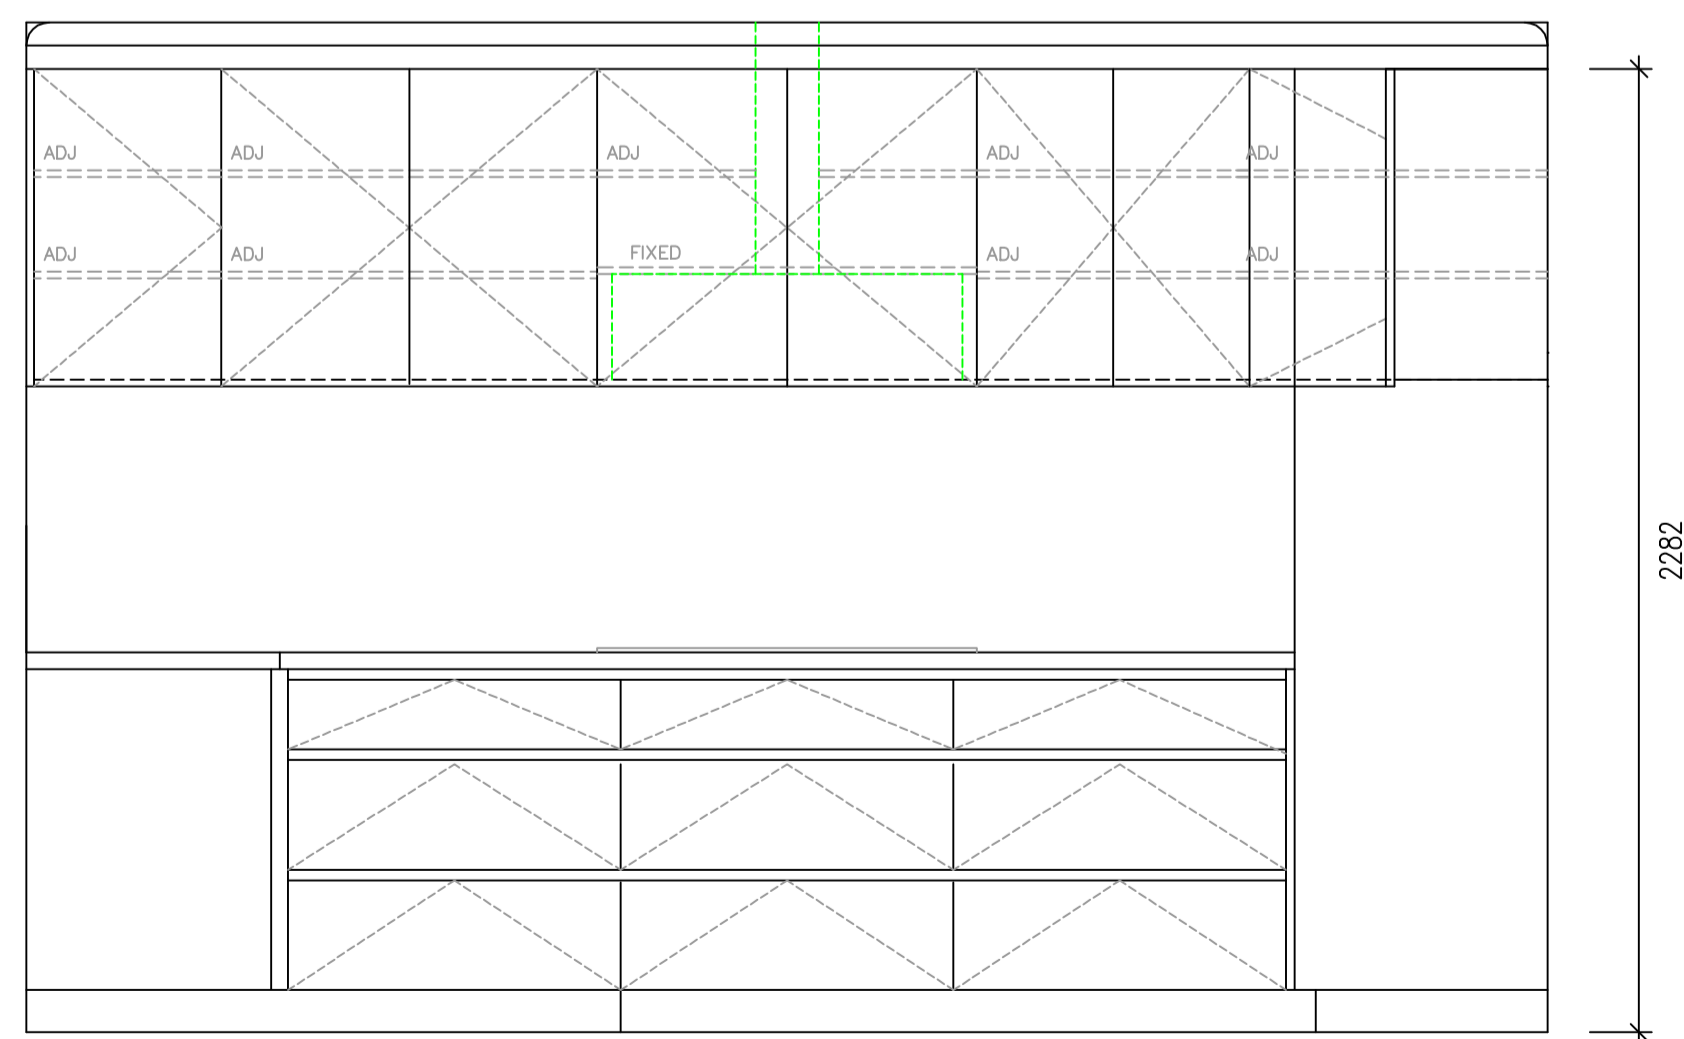

PROJECT:
3_OBOE_CLOSE
MORNINGTON

Drawing Title : KITCHEN

Date: 22/06/2024

Drawing No. A1

Revision : C

Drawn : AC

PLANS INSPECTED AND APPROVED FOR CONSTRUCTION

NAME _____

SIGNED _____

DATED / /