


	Client: FARSSIDE CONSTRUCTIONS		Door and panels style/colour: LAMINEX BURNT OCHRE. OPEN UNITS: LAMINEX MORROCAN CLAY		Sheet 1 of 2
	Room: FRONT OFFICE	Benchtop Colour: 25MM PORCELAIN BY OTHERS		Drawer slides: BLUM ANTARO	Carcass: BLACK HMR
	Date: 11/07/24	Address: 4 BRYANT ST BRUNSWICK	Handles Item No: TBA		Approved by:

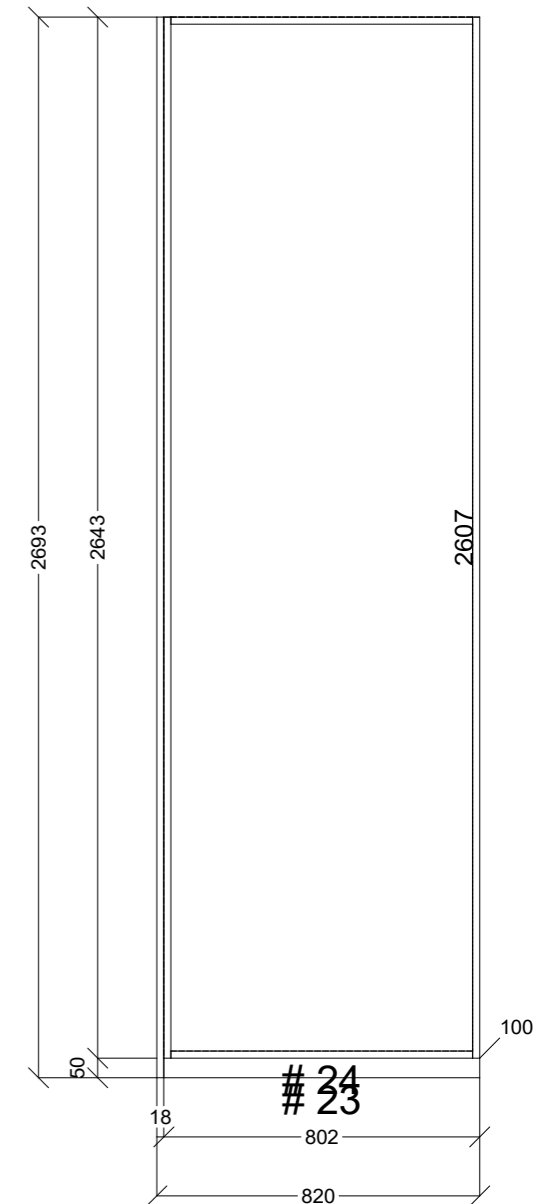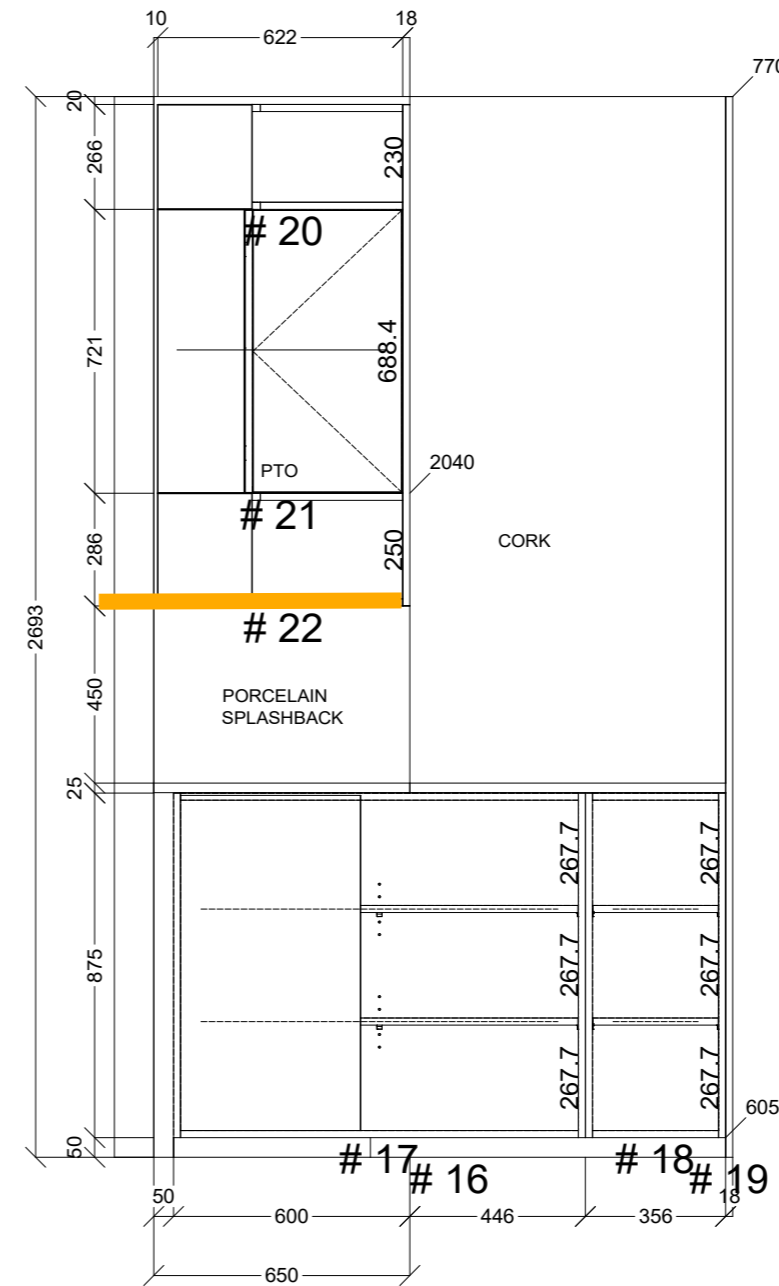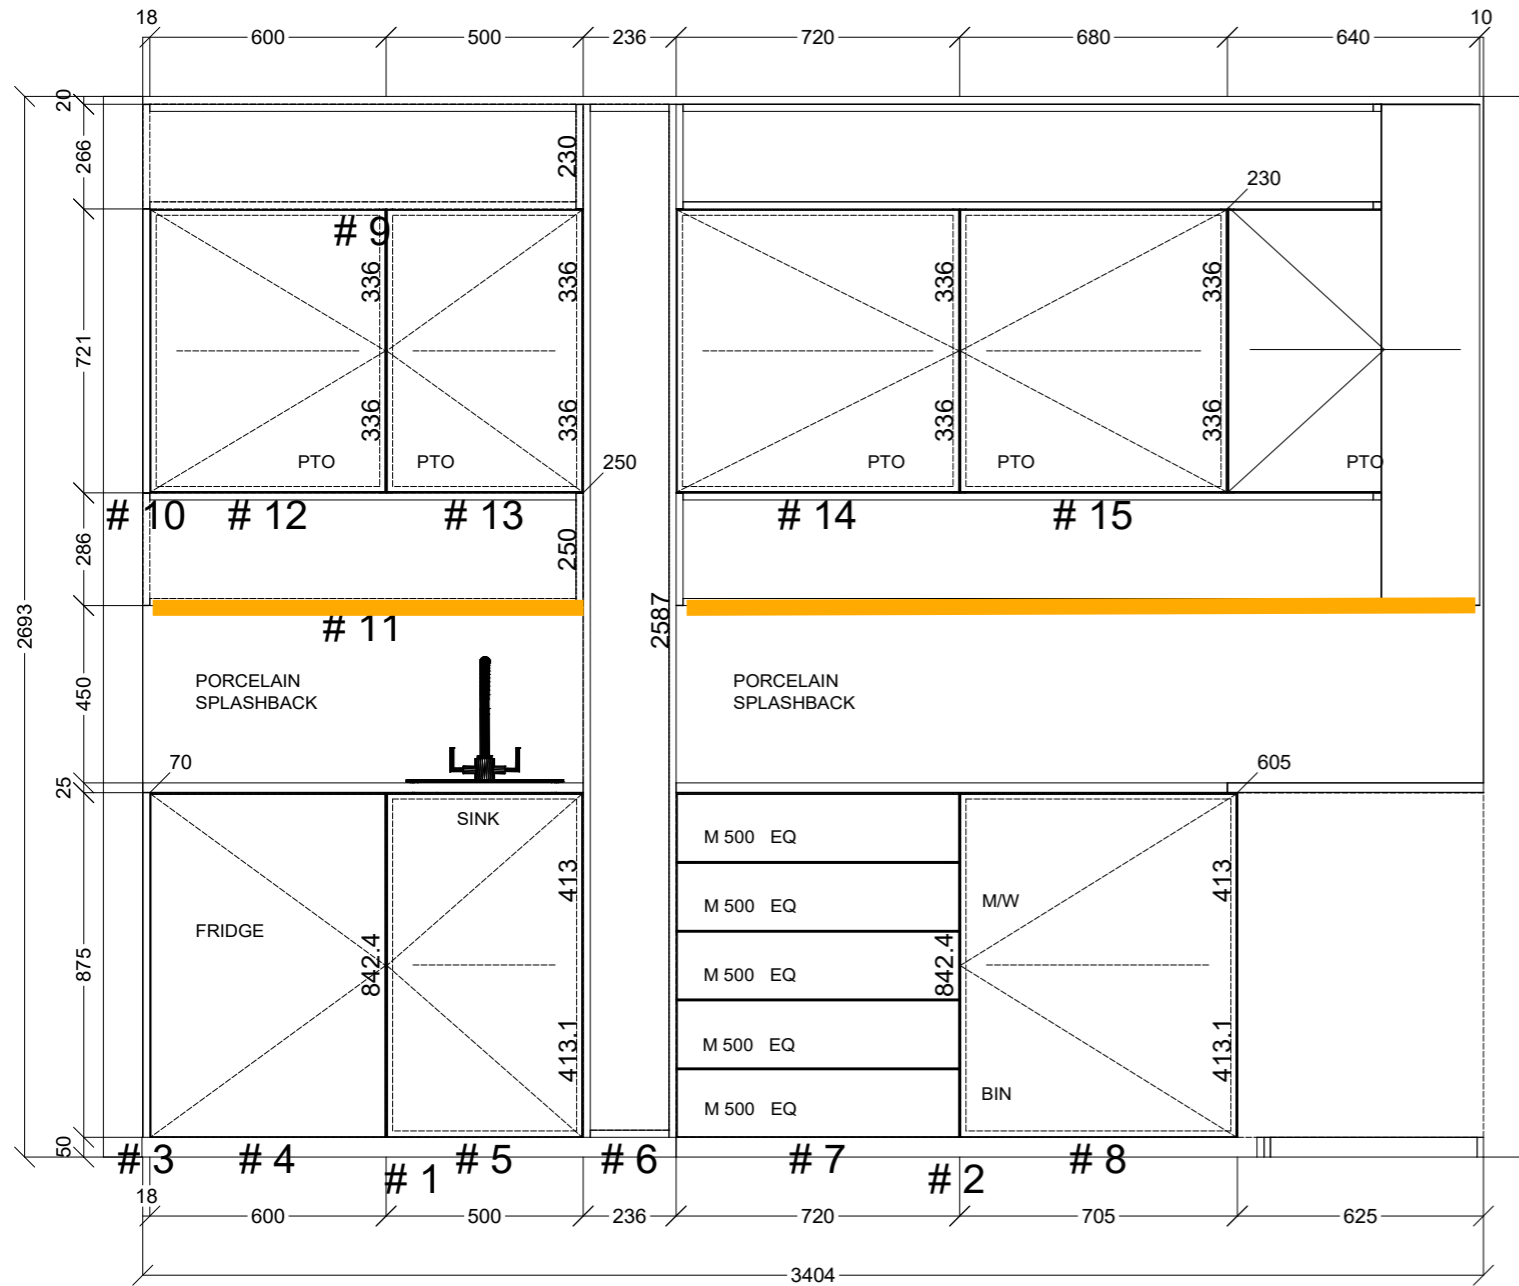

	Client: FARMSIDE CONSTRUCTIONS		Door and panels style/colour: LAMINEX BURNT OCHRE. OPEN UNITS: LAMINEX MORROCAN CLAY		Sheet 2 of 2
	Room: FRONT OFFICE		Benchtop Colour: 25MM PORCELAIN BY OTHERS		Drawer slides: BLUM ANTARO
	Date: 11/07/24		Address: 4 BRYANT ST BRUNSWICK		Handles Item No: TBA