


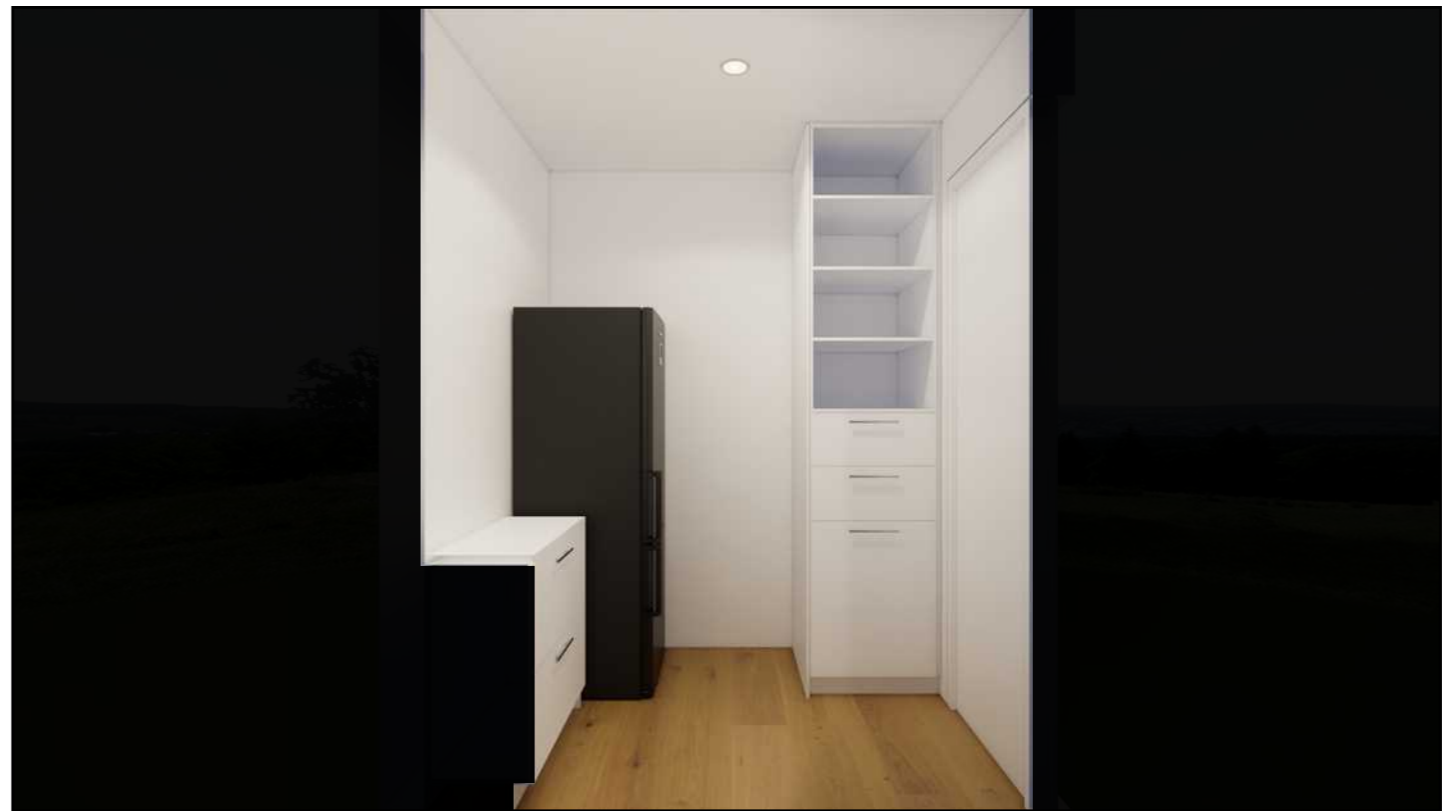

AI KITCHEN PERSPECTIVE 1
Scale: NTS



KITCHEN PERSPECTIVE 2 **AI**
Scale: NTS


DESIGNED BY
SHAI ZEEV
ABN: 47 640 715 279
6b Larman St, Bentleigh East 3165
Mob: 0407004576
E-mail: sales@thecabinetmerchant.com.au

PROJECT TITLE
HOME JOINERIES

CLIENT ADDRESS

CLIENT NAME

The Cabinet Merchant

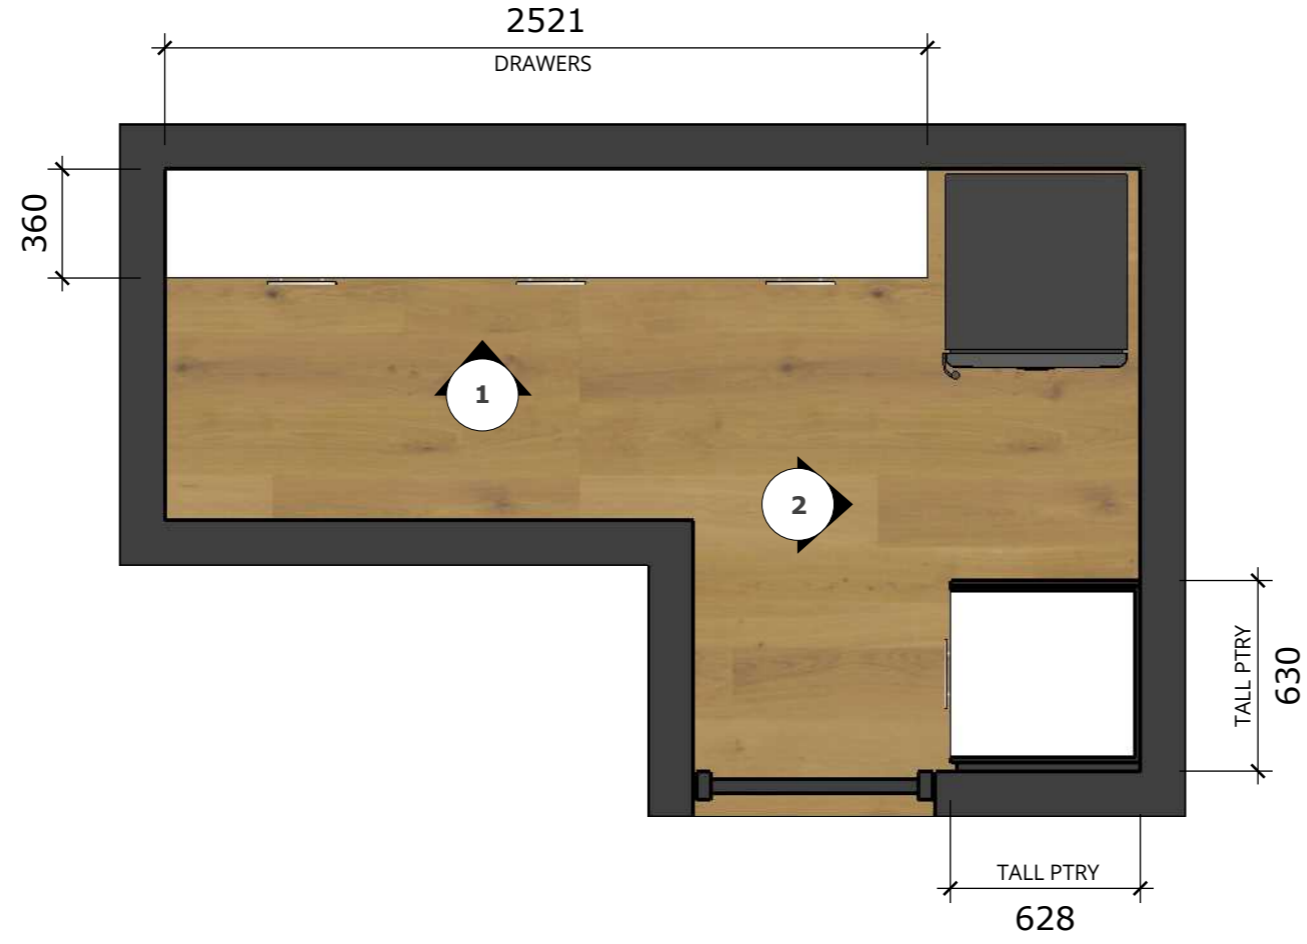

A :: PANTRY PLAN
 001 scale: 1=25mm

CLIENT NAME

CLIENT ADDRESS

PROJECT TITLE
 HOME
 JOINERIES

DESIGNED BY
 SHAI ZEEV
 ABN: 47 640 715 279
 6b Larman St, Bentleigh East 3165
 Mob: 0407004576
 E-mail: sales@thecabinetmerchant.com.au



DESIGNED BY
SHAI ZEEV


ABN: 47 640 715 279
6b Larman St, Bentleigh East 3165
Mob: 0407004576
E-mail: sales@thecabinetmerchant.com.au

PROJECT TITLE
HOME
JOINERIES

CLIENT ADDRESS


CLIENT NAME

The Cabinet Merchant

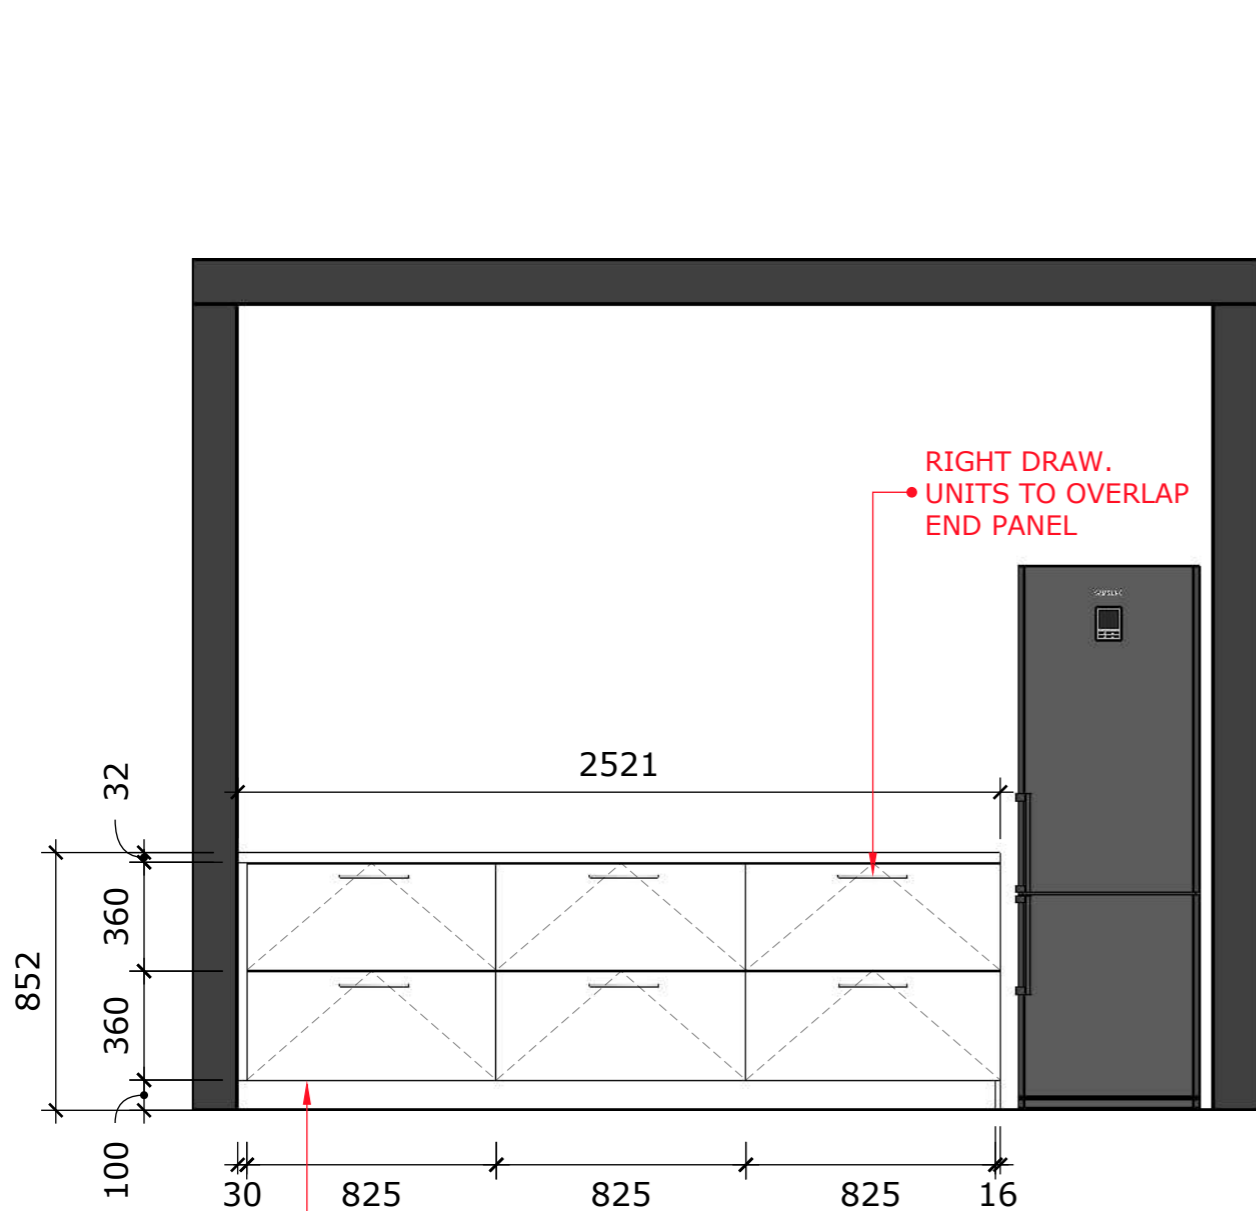

DRAWER SIZES:
= 793mm WIDE (INTERNAL SIZE)
= 720mm HIGH (OVERALL SIZE)
(estimated panel thk. 16mm)

A :: PANTRY ELEV. 1
001 scale: 1=25mm

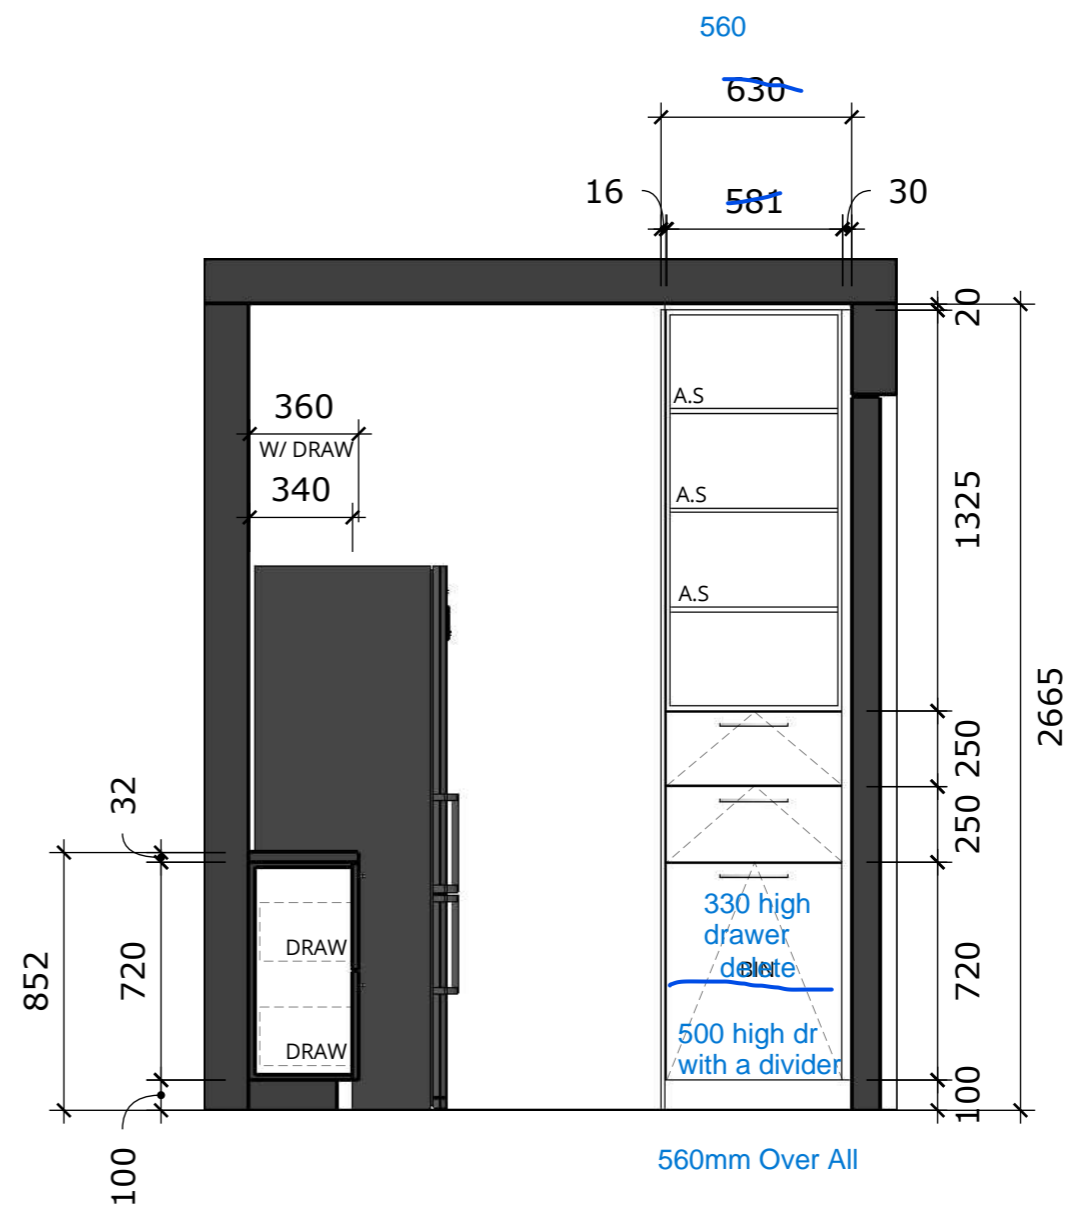

A :: PANTRY ELEV. 2
002 scale: 1=25mm