

Door Colour 1: 18 mm Melamine - TBA  
 Panel Colour1: 18 mm Melamine - TBA  
 Door Colour 2:  
 Panel Colour2:  
 Door Colour 3:  
 Panel Colour3:  
 Door Colour 4:  
 Panel Colour4:  
 Dor/Pan Col 5:

Benchtop: 40 mm Stone - TBA  
 Carcass: White Mel 16 mm HMR  
 Drawer Material:  
 Runner: Blum Merivobox White  
 Hinge: Blum soft close nickel  
 Kicker: To match doors  
 Handle: By client  
 Bulkhead: -  
 Shadow: 20 mm ceiling shadowline

Other Comments:

**Job: Claudiu Kitchen - 12 Westminster Avenue**


**Scale: NTS**

**Drawn By: Marko**

**Date: 17/10/24**

**Page 1 of 7**

\*\* All Drawings need to revert back to Retailers drawings for final positions\*\* \*\* Handle position indication of door opening

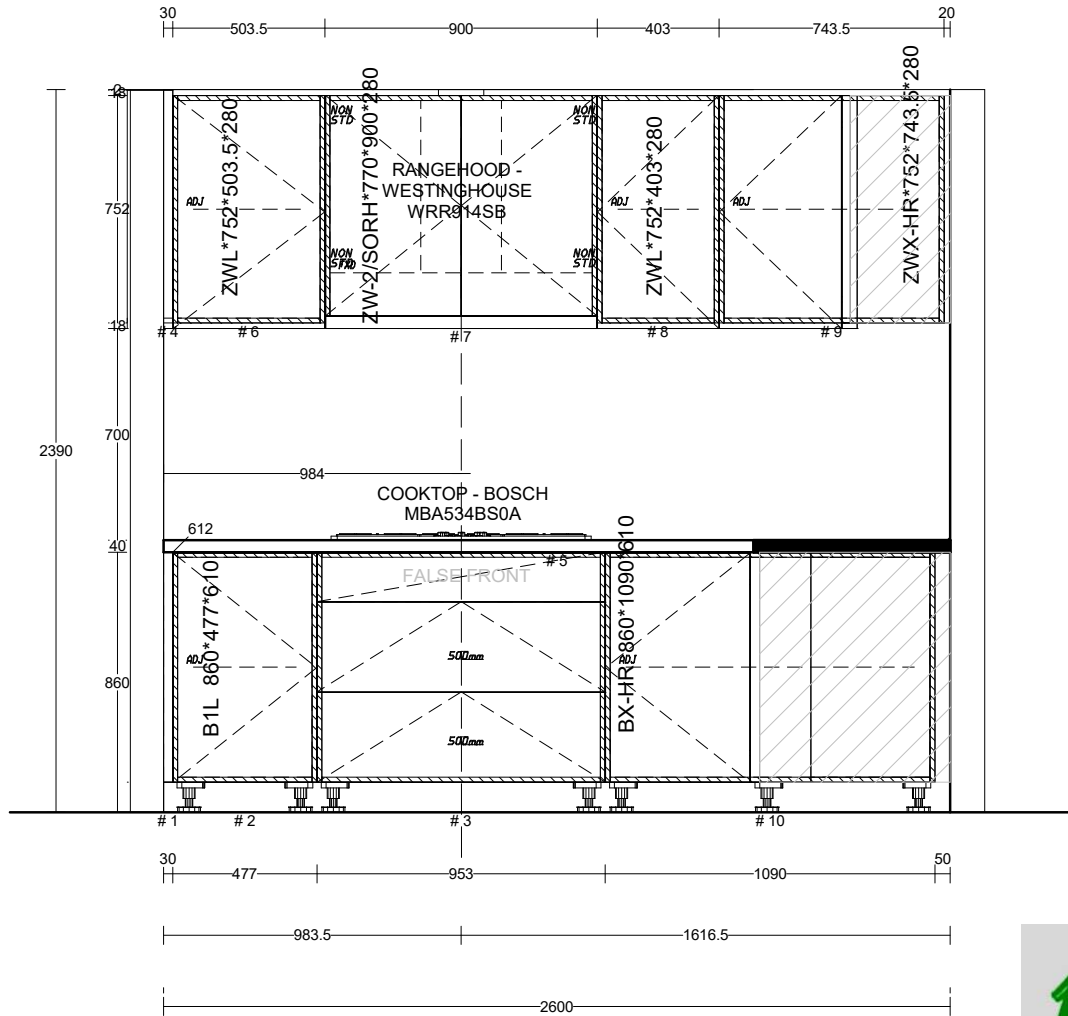

Door Colour 1: 18 mm Melamine - TBA  
 Panel Colour1: 18 mm Melamine - TBA  
 Door Colour 2:  
 Panel Colour2:  
 Door Colour 3:  
 Panel Colour3:  
 Door Colour 4:  
 Panel Colour4:  
 Dor/Pan Col 5:

Benchtop: 40 mm Stone - TBA  
 Carcass: White Mel 16 mm HMR  
 Drawer Material:  
 Runner: Blum Merivobox White  
 Hinge: Blum soft close nickel  
 Kicker: To match doors  
 Handle: By client  
 Bulkhead: -  
 Shadow: 20 mm ceiling shadowline

Other Comments:

**Job: Claudiu Kitchen - 12 Westminster Avenue**


Scale: NTS

Drawn By: Marko

Date: 17/10/24

Page 2 of 7

\*\* All Drawings need to revert back to Retailers drawings for final positions\*\* \*\* Handle position indication of door opening

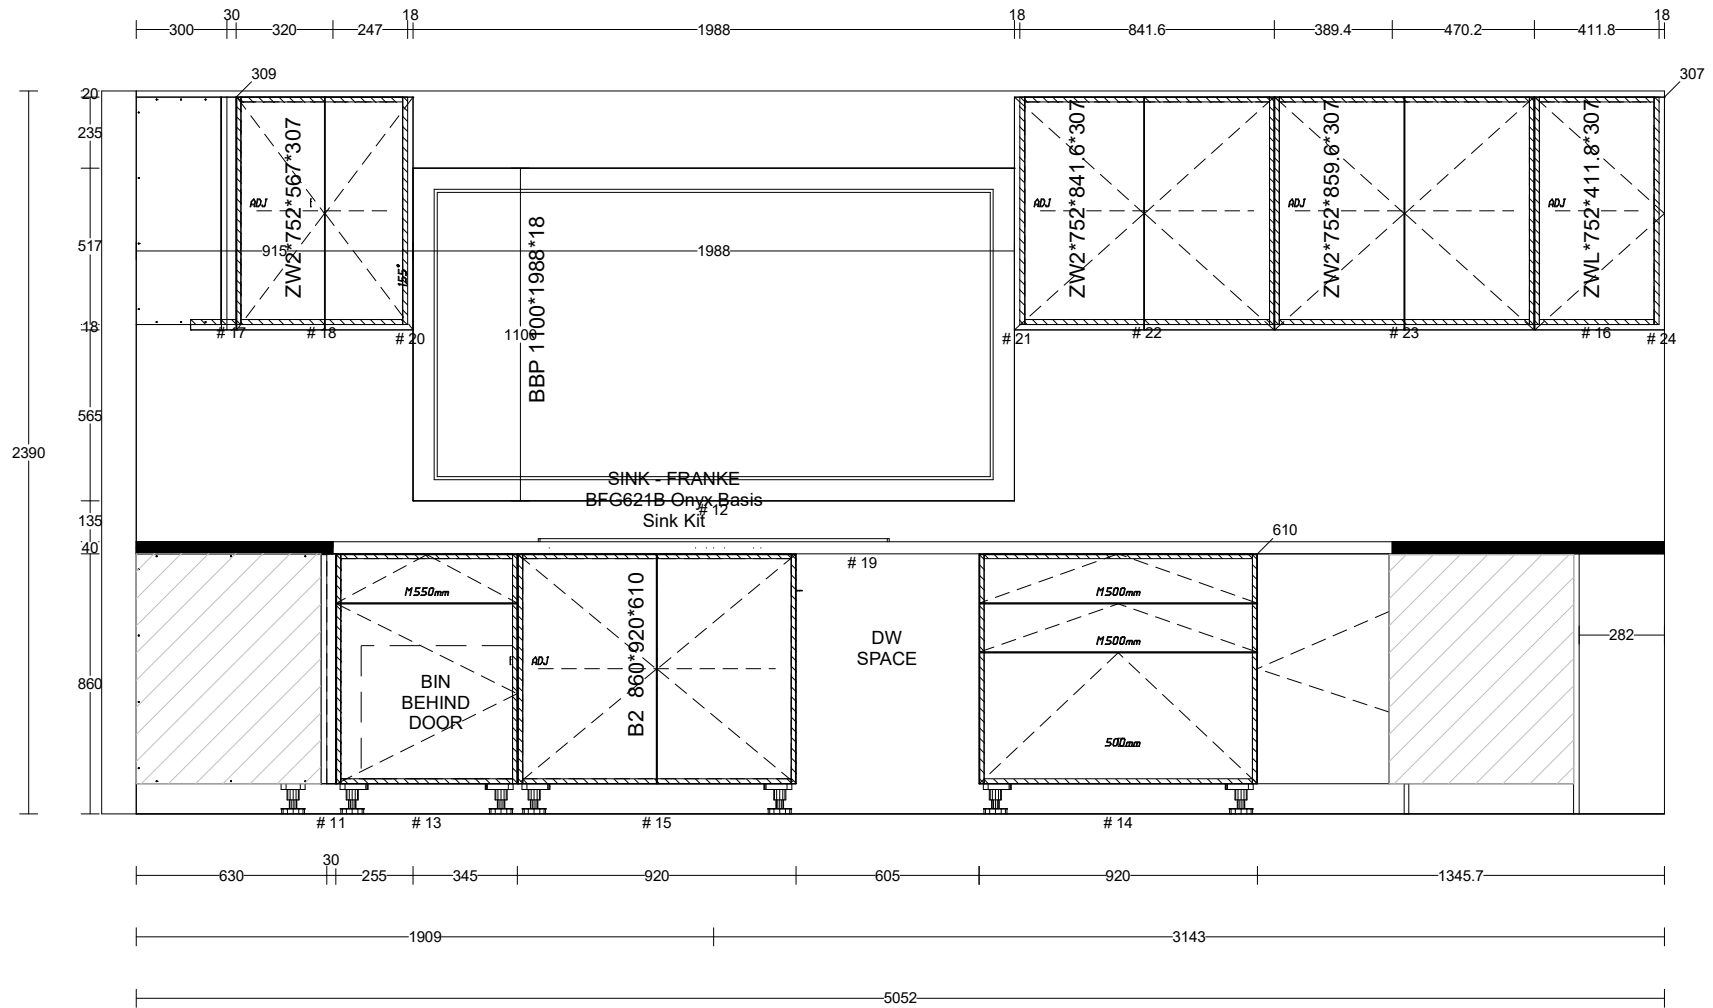

Door Colour 1: 18 mm Melamine - TBA  
 Panel Colour1: 18 mm Melamine - TBA  
 Door Colour 2:  
 Panel Colour2:  
 Door Colour 3:  
 Panel Colour3:  
 Door Colour 4:  
 Panel Colour4:  
 Dor/Pan Col 5:

Benchtop: 40 mm Stone - TBA  
 Carcass: White Mel 16 mm HMR  
 Drawer Material:  
 Runner: Blum Merivobox White  
 Hinge: Blum soft close nickel  
 Kicker: To match doors  
 Handle: By client  
 Bulkhead: -  
 Shadow: 20 mm ceiling shadowline

Other Comments:

Job: Claudiu Kitchen - 12 Westminster Avenue



Scale: NTS

Drawn By: Marko

Date: 17/10/24

Page 3 of 7

\*\* All Drawings need to revert back to Retailers drawings for final positions\*\* \*\* Handle position indication of door opening

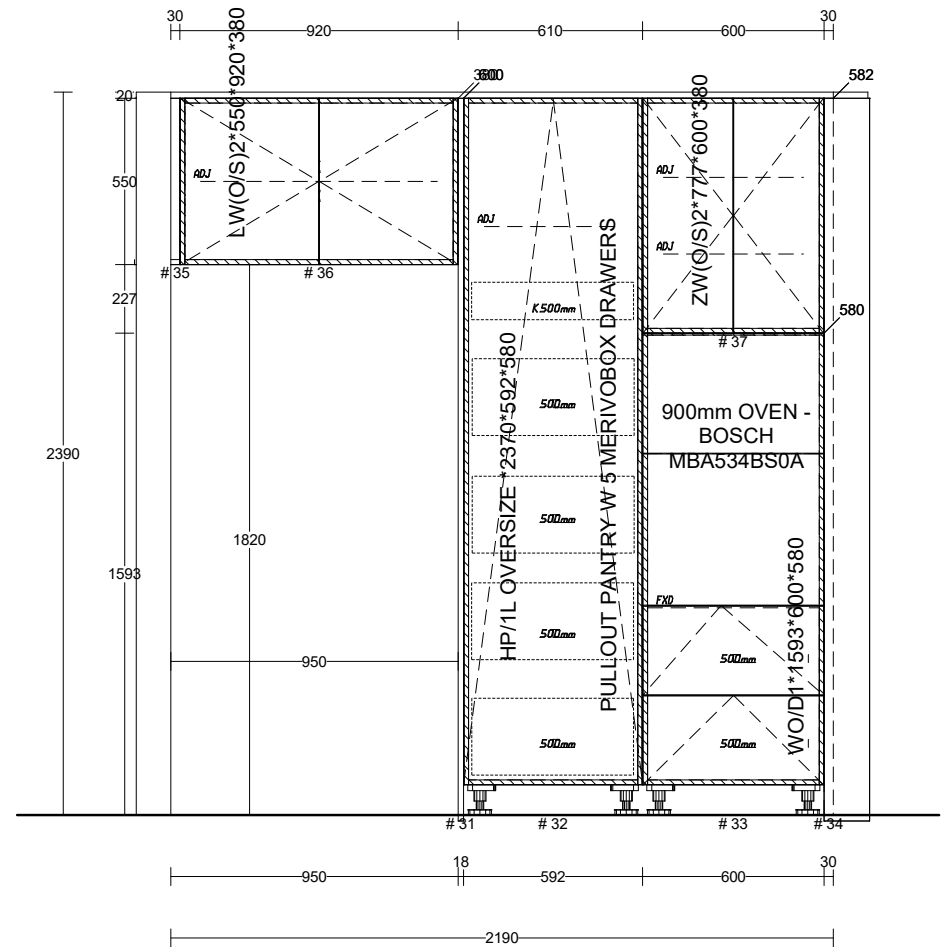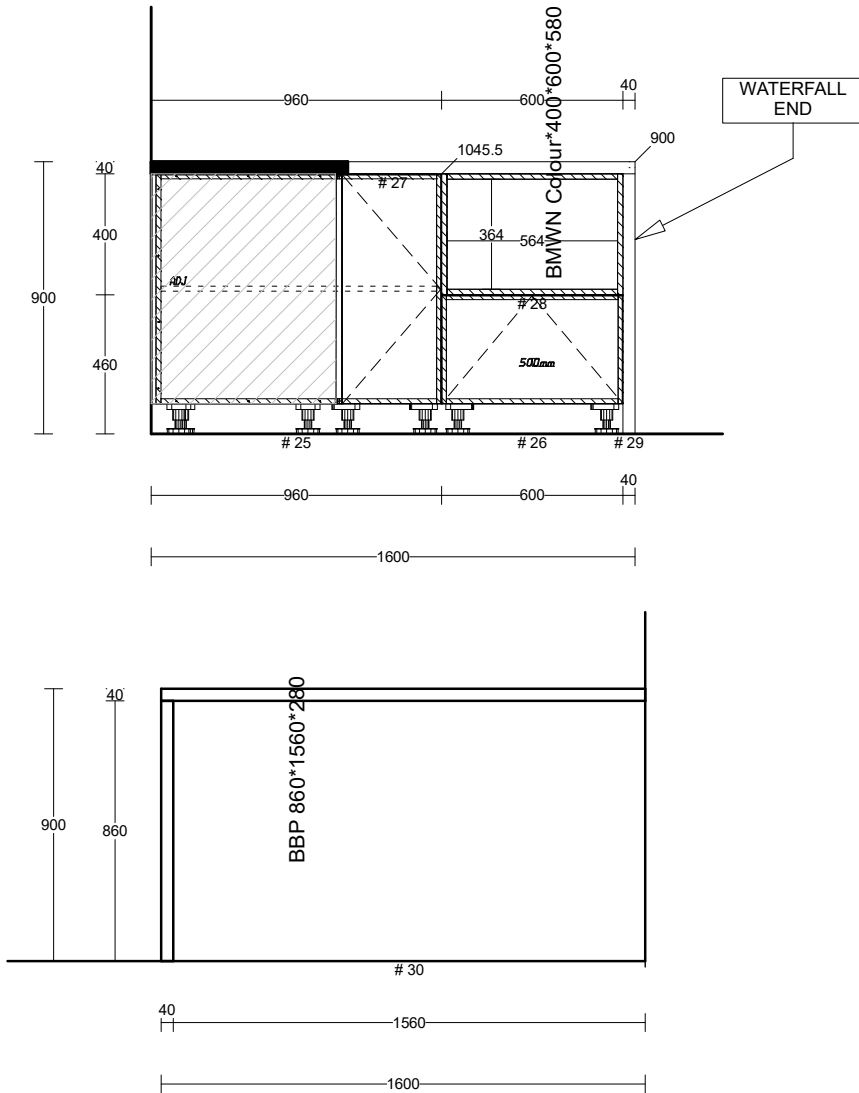

Door Colour 1: 18 mm Melamine - TBA  
 Panel Colour1: 18 mm Melamine - TBA  
 Door Colour 2:  
 Panel Colour2:  
 Door Colour 3:  
 Panel Colour3:  
 Door Colour 4:  
 Panel Colour4:  
 Dor/Pan Col 5:

Benchtop: 40 mm Stone - TBA  
 Carcass: White Mel 16 mm HMR  
 Drawer Material:  
 Runner: Blum Merivobox White  
 Hinge: Blum soft close nickel  
 Kicker: To match doors  
 Handle: By client  
 Bulkhead: -  
 Shadow: 20 mm ceiling shadowline

Other Comments:

Job: Claudiu Kitchen - 12 Westminster Avenue


Scale: NTS

Drawn By: Marko

Date: 17/10/24

Page 4 of 7

\*\* All Drawings need to revert back to Retailers drawings for final positions\*\* \*\* Handle position indication of door opening

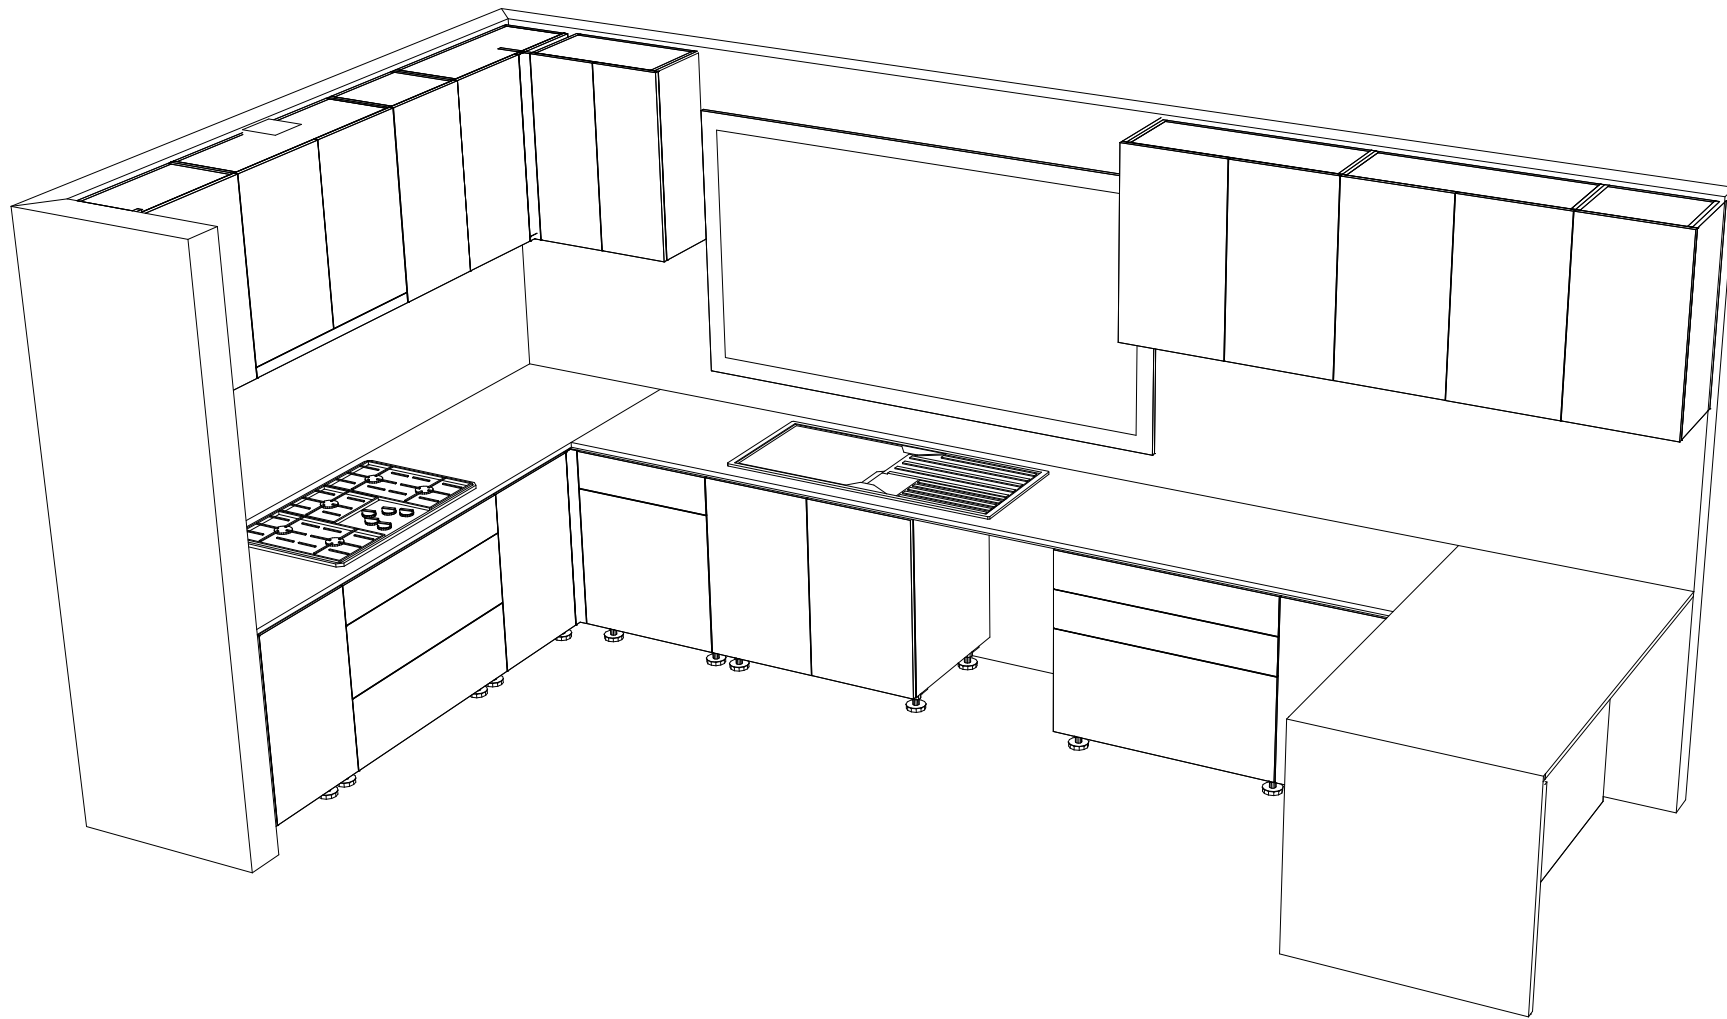

Door Colour 1: 18 mm Melamine - TBA  
 Panel Colour1: 18 mm Melamine - TBA  
 Door Colour 2:  
 Panel Colour2:  
 Door Colour 3:  
 Panel Colour3:  
 Door Colour 4:  
 Panel Colour4:  
 Dor/Pan Col 5:

Benchtop: 40 mm Stone - TBA  
 Carcass: White Mel 16 mm HMR  
 Drawer Material:  
 Runner: Blum Merivobox White  
 Hinge: Blum soft close nickel  
 Kicker: To match doors  
 Handle: By client  
 Bulkhead: -  
 Shadow: 20 mm ceiling shadowline

Other Comments:

**Job: Claudiu Kitchen - 12 Westminster Avenue**



**Scale: NTS**

**Drawn By: Marko**

**Date: 17/10/24**

**Page 5 of 7**

\*\* All Drawings need to revert back to Retailers drawings for final positions\*\* \*\* Handle position indication of door opening

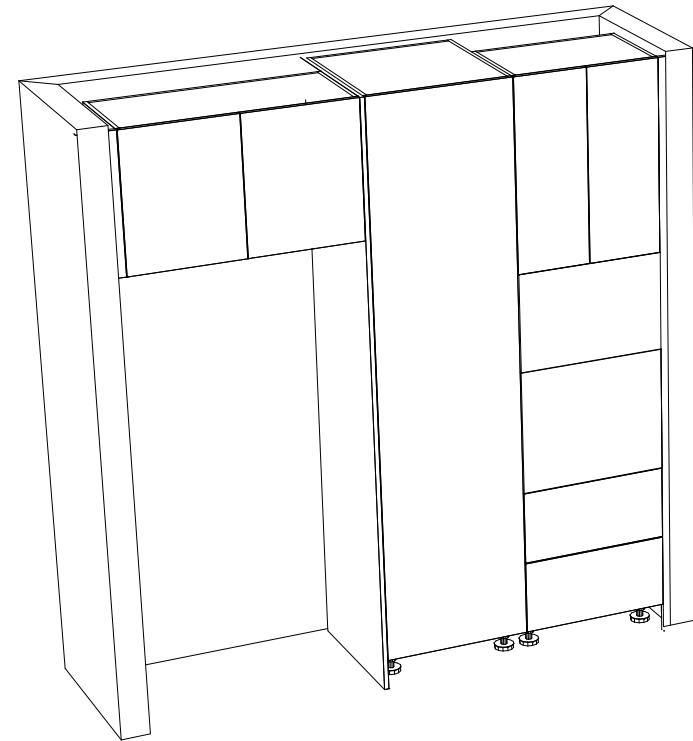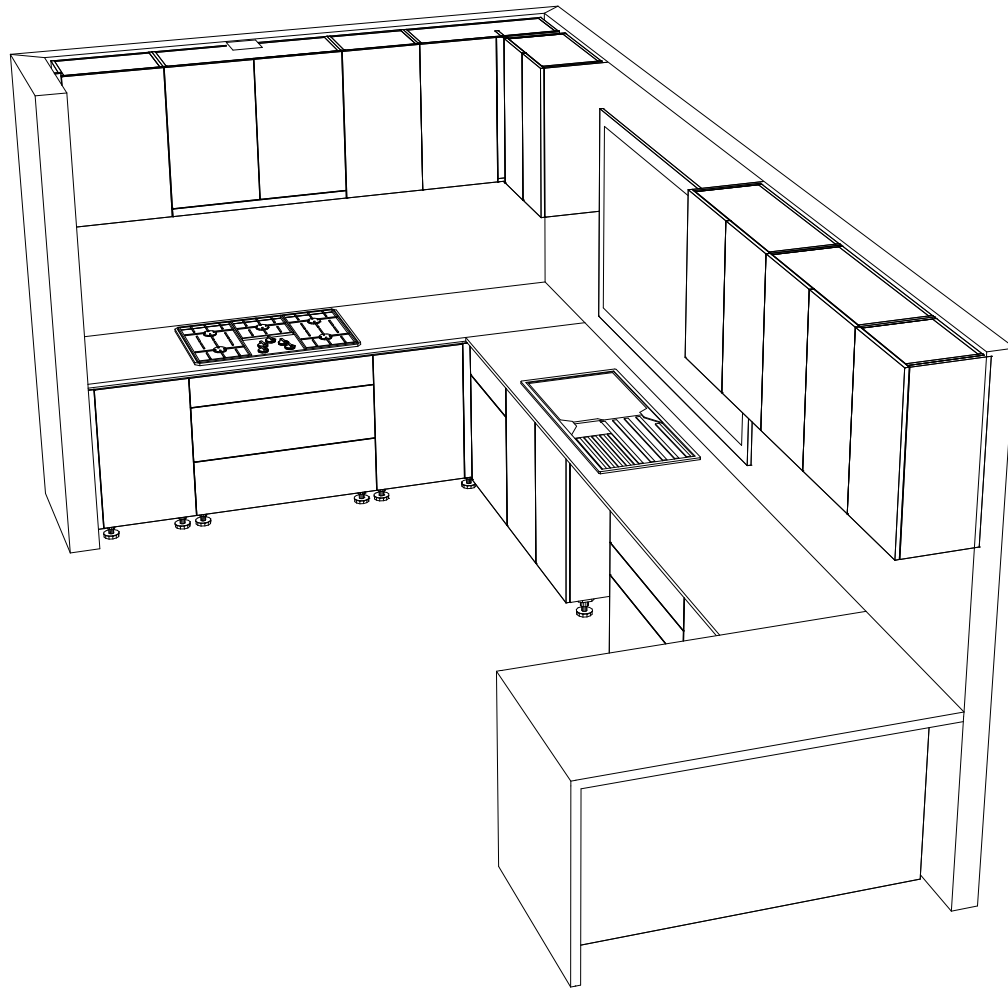

Door Colour 1: 18 mm Melamine - TBA  
 Panel Colour1: 18 mm Melamine - TBA  
 Door Colour 2:  
 Panel Colour2:  
 Door Colour 3:  
 Panel Colour3:  
 Door Colour 4:  
 Panel Colour4:  
 Dor/Pan Col 5:

Benchtop: 40 mm Stone - TBA  
 Carcass: White Mel 16 mm HMR  
 Drawer Material:  
 Runner: Blum Merivobox White  
 Hinge: Blum soft close nickel  
 Kicker: To match doors  
 Handle: By client  
 Bulkhead: -  
 Shadow: 20 mm ceiling shadowline

Other Comments:

**Job: Claudiu Kitchen - 12 Westminster Avenue**



**Scale: NTS**

**Drawn By: Marko**

**Date: 17/10/24**

**Page 6 of 7**

\*\* All Drawings need to revert back to Retailers drawings for final positions\*\* \*\* Handle position indication of door opening

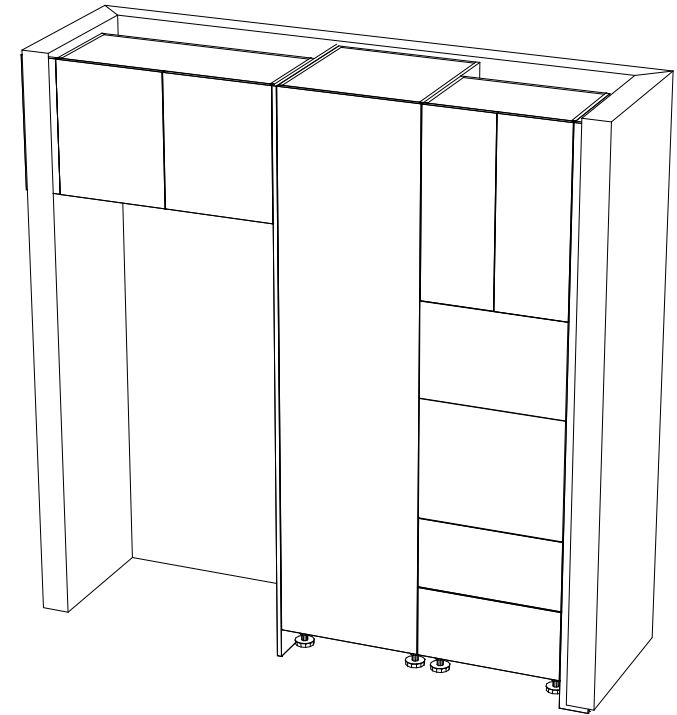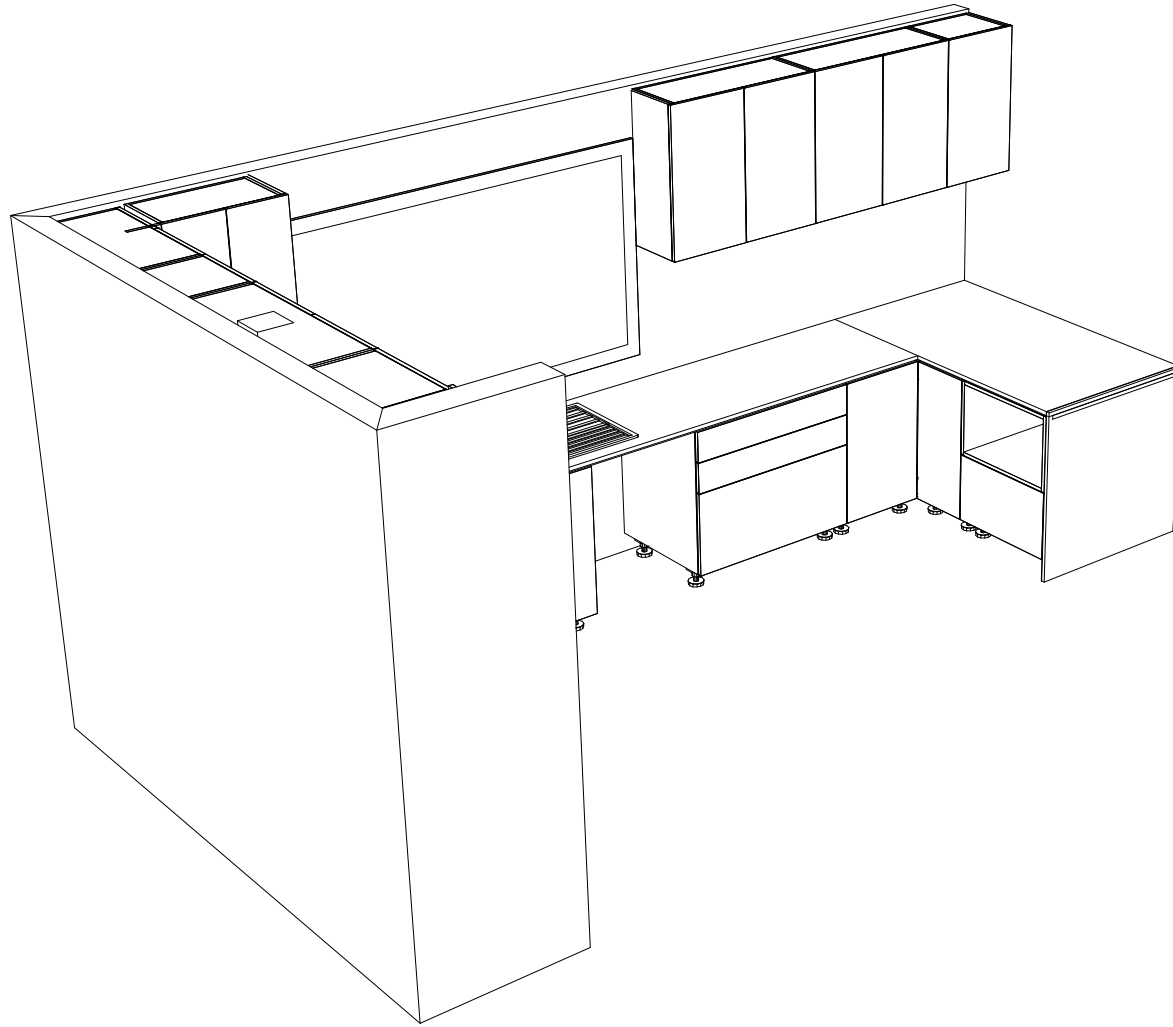

Door Colour 1: 18 mm Melamine - TBA  
 Panel Colour1: 18 mm Melamine - TBA  
 Door Colour 2:  
 Panel Colour2:  
 Door Colour 3:  
 Panel Colour3:  
 Door Colour 4:  
 Panel Colour4:  
 Dor/Pan Col 5:

Benchtop: 40 mm Stone - TBA  
 Carcass: White Mel 16 mm HMR  
 Drawer Material:  
 Runner: Blum Merivobox White  
 Hinge: Blum soft close nickel  
 Kicker: To match doors  
 Handle: By client  
 Bulkhead: -  
 Shadow: 20 mm ceiling shadowline

Other Comments:

**Job: Claudiu Kitchen - 12 Westminster Avenue**

**Scale: NTS**

**Drawn By: Marko**

**Date: 17/10/24**

**Page 7 of 7**

\*\* All Drawings need to revert back to Retailers drawings for final positions\*\* \*\* Handle position indication of door opening