



EXISTING ROBE PARTICLE BOARD WOULD NEED TO BE MOVED TO ENABLE FILING CABINETS TO FIT

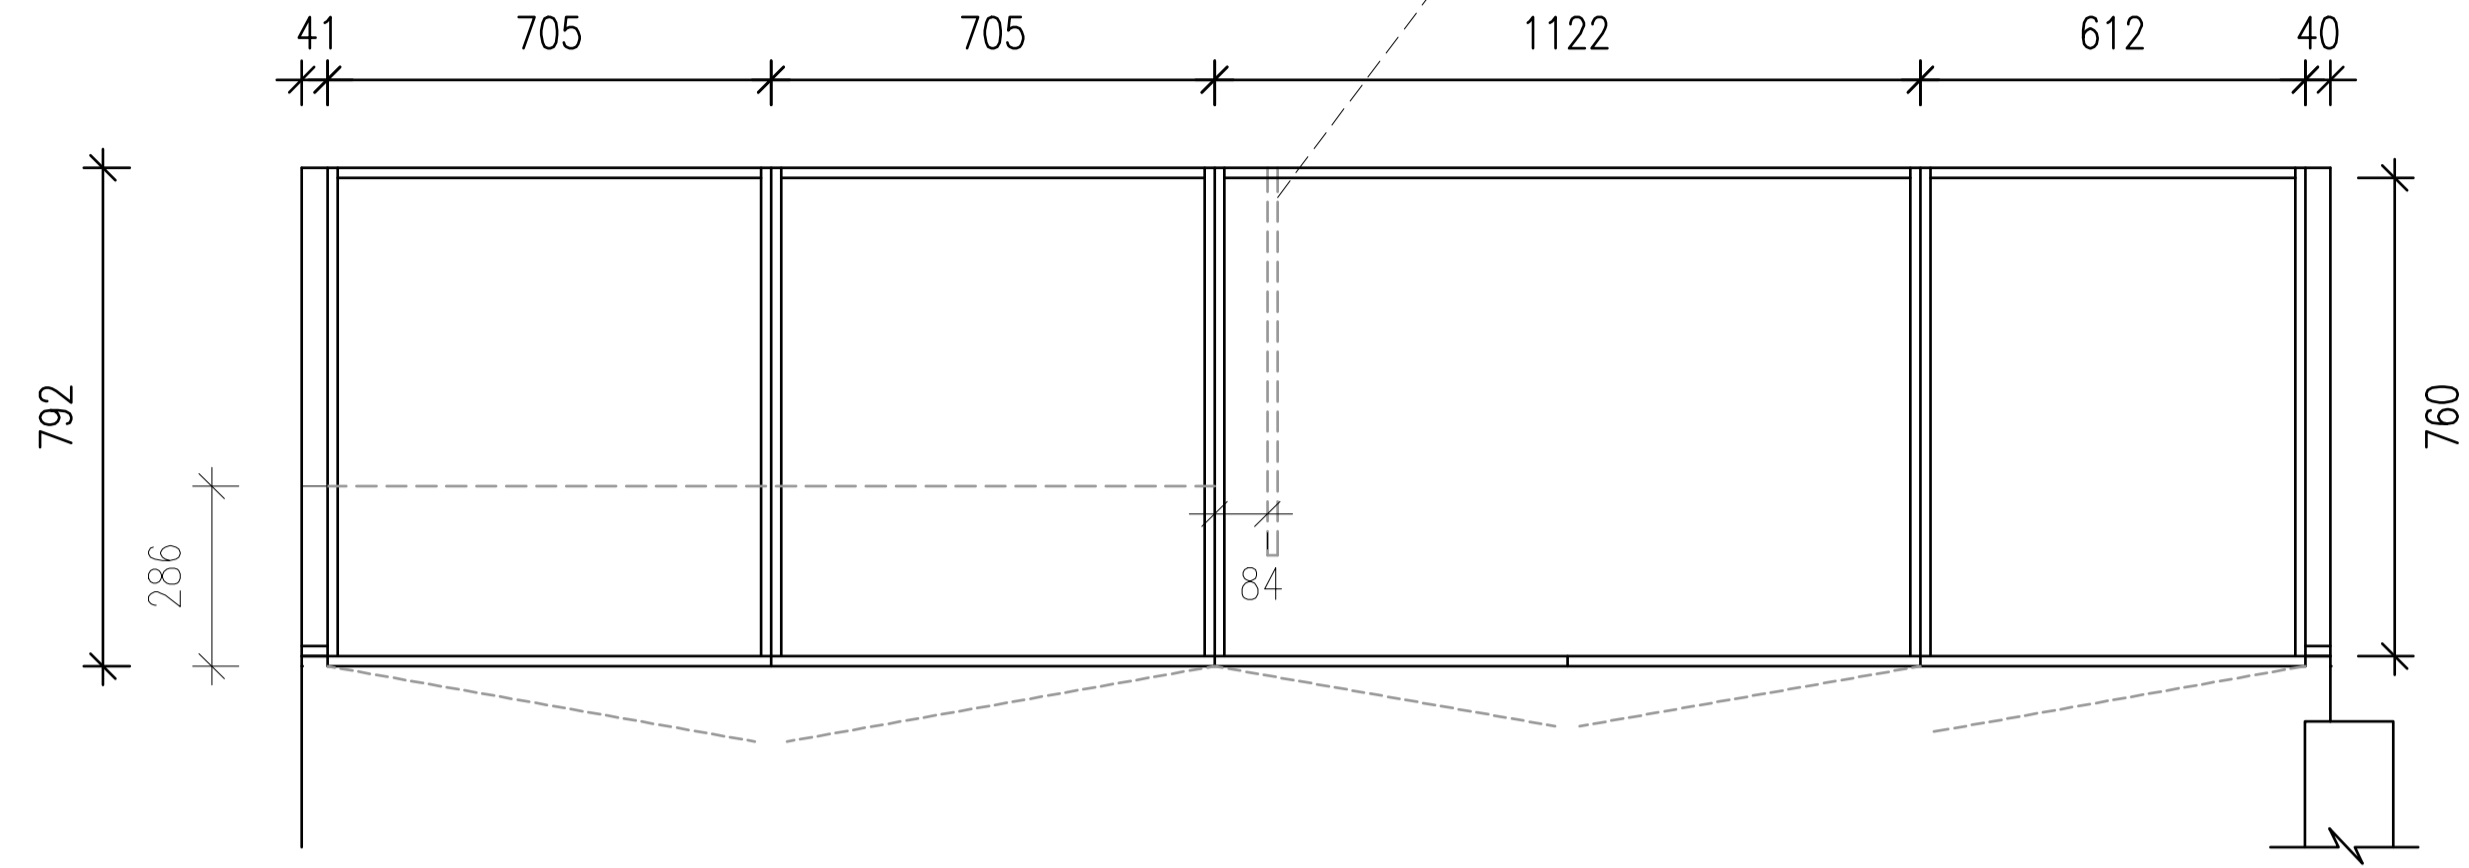

PLAN VIEW

FINISHES

◊ L1 POLYTEC NEW ANTIQUE WHITE MATT WITH 1mm MATCHING ABS EDGING

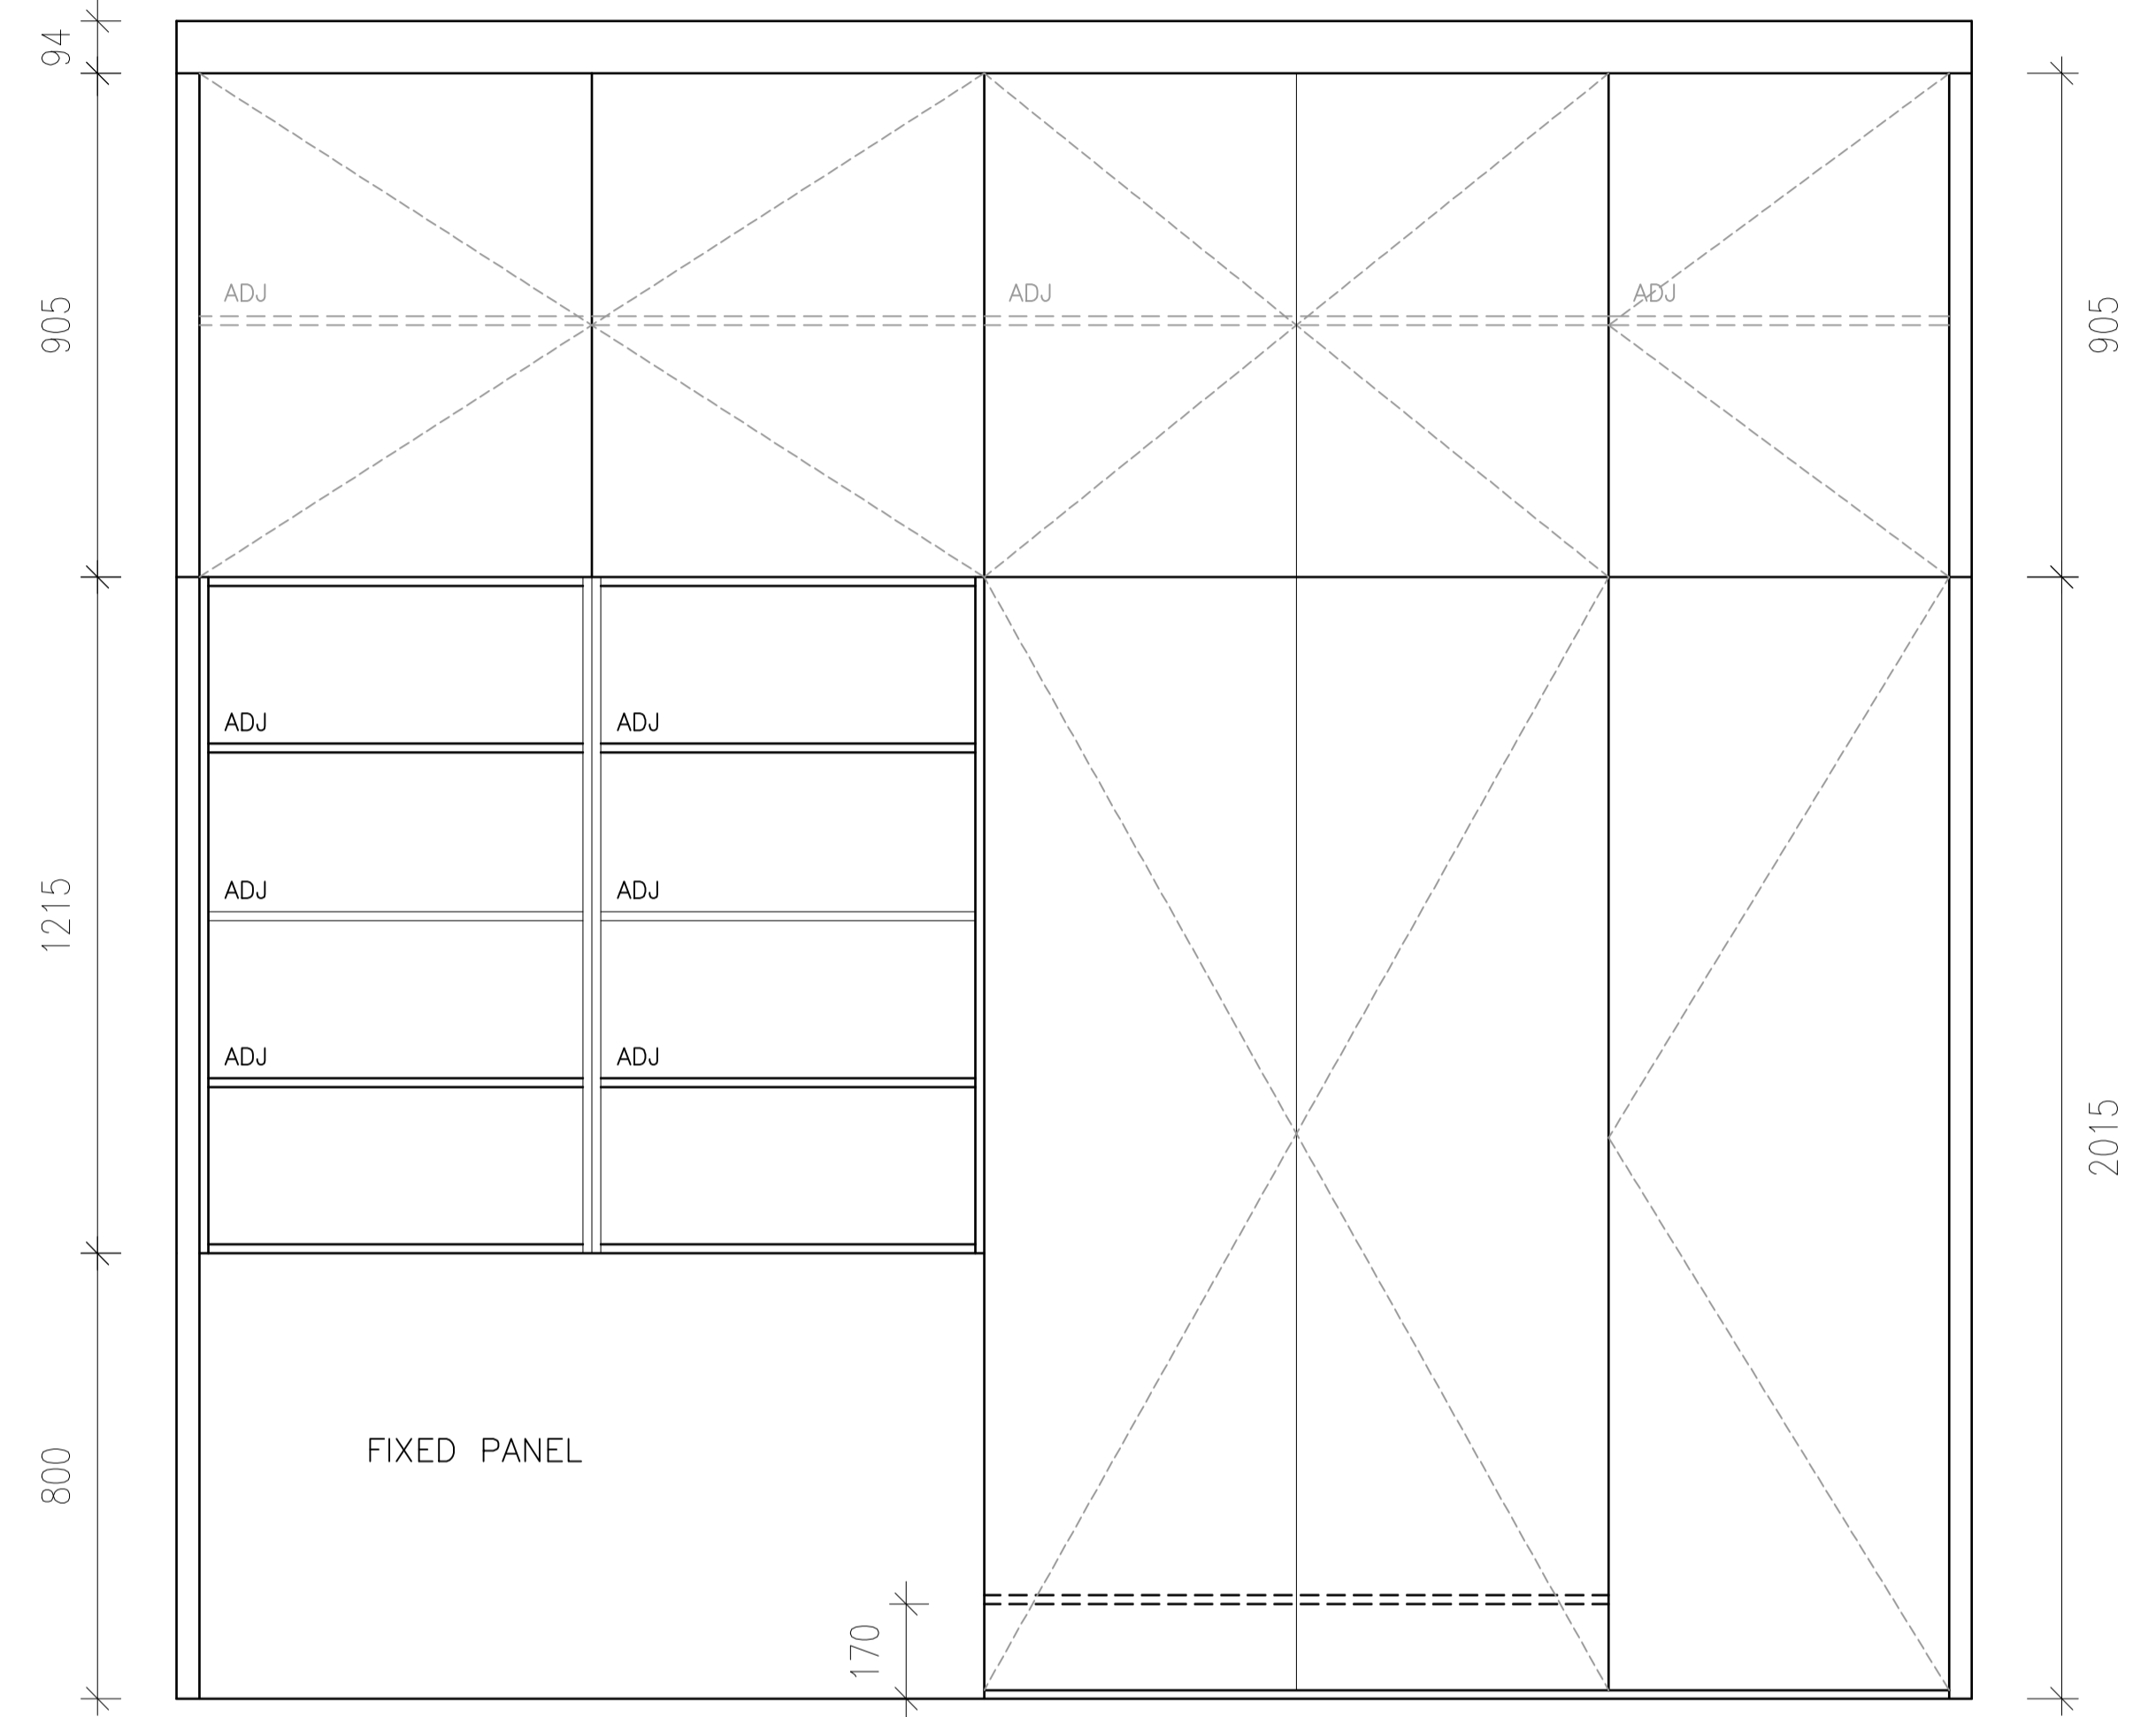

ELEVATION

**DAVID
SNOWDON**



PROJECT: 12 DAILEY RD
HAMPTON EAST

Drawing Title : PROPOSED OFFICE CABINERY

Date: 01/11/2024

Drawing No. A1

Revised : Rev 0

Drawn : AC

PLANS CHECKED AND
APPROVED FOR CONSTRUCTION

NAME _____

SIGNED _____

DATED / /