



AI BBQ AREA PERSPECTIVE 1
Scale: NTS



AI BBQ AREA PERSPECTIVE 2
Scale: NTS


DESIGNED BY
SHAI ZEEV
ABN: 47 640 715 279
6b Larman St, Bentleigh East 3165
Mob: 0407004576
E-mail: sales@thecabinetmerchant.com.au

PROJECT TITLE
BBQ AREA


CLIENT ADDRESS

CLIENT NAME
PETE

THE **CABINET**
MERCHANT

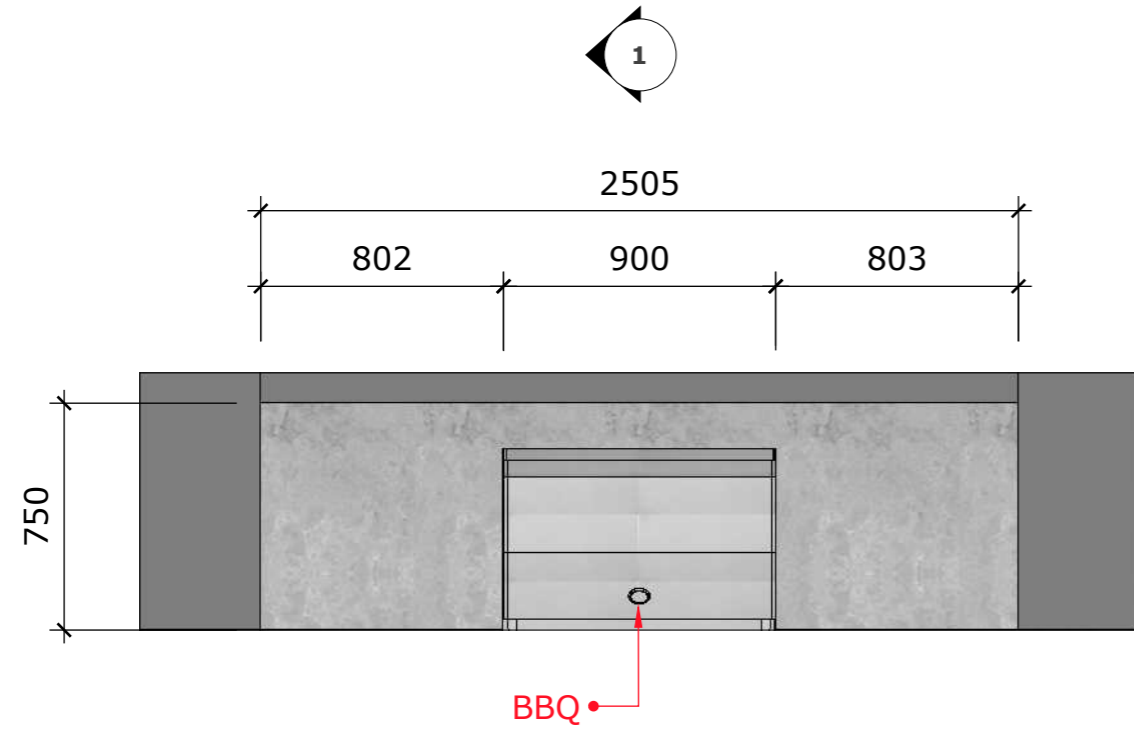

A :: **BBQ AL FRESCO PLAN**
 001 scale: 1=25mm

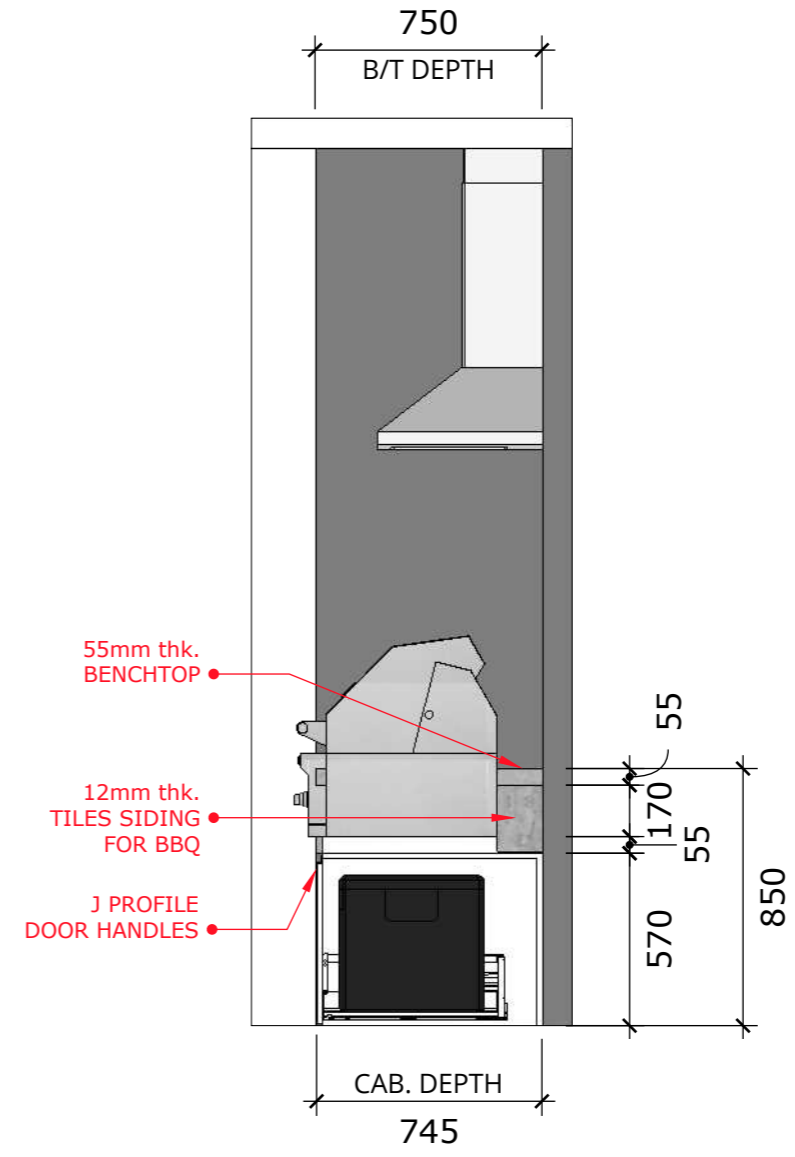

A :: **BBQ AL FRESCO SECTION 1**
 002 scale: 1=25mm

DESIGNED BY
SHAI ZEEV
 ABN: 47 640 715 279
 6b Larman St, Bentleigh East 3165
 Mob: 0407004576
 E-mail: sales@thecabinetmerchant.com.au

PROJECT TITLE
BBQ AREA

CLIENT ADDRESS

CLIENT NAME
PETE


DESIGNED BY
SHAI ZEEV

ABN: 47 640 715 279
6b Larman St, Bentleigh East 3165
Mob: 0407004576
E-mail: sales@thecabinetmerchant.com.au


PROJECT TITLE
BBQ AREA

CLIENT ADDRESS

CLIENT NAME
PETE

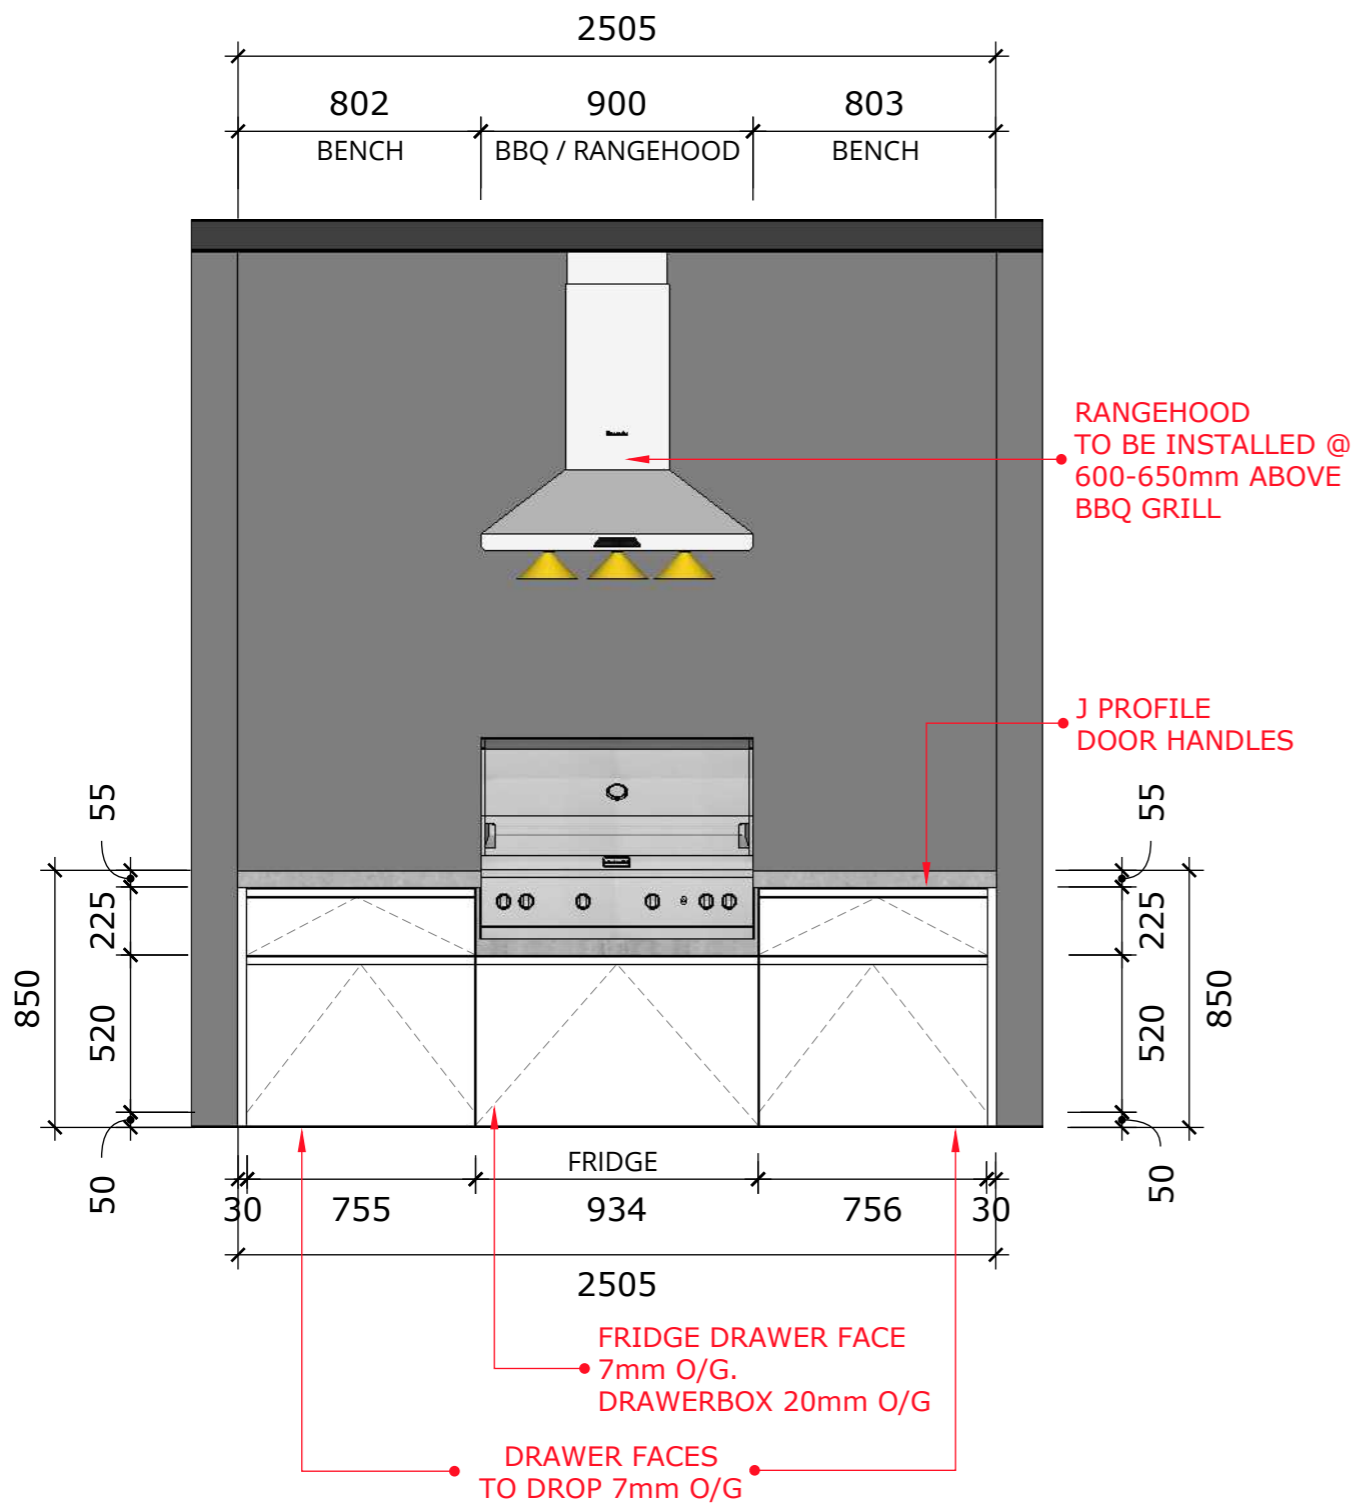

A :: BBQ AL FRESCO FRONT ELEV
001 scale: 1=25mm

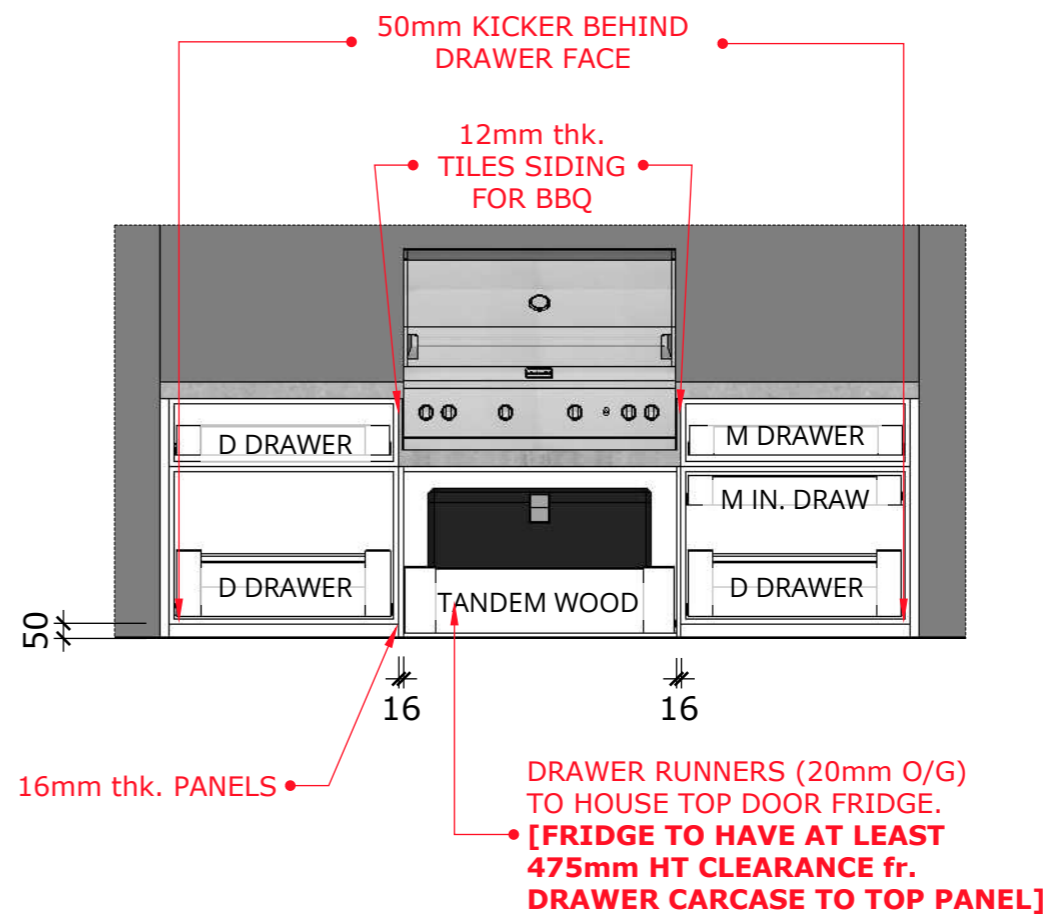

A :: BBQ AL FRESCO INTERNAL
002 scale: 1=25mm