



CEILING LEVEL
Ex. F.C.L. 2.30

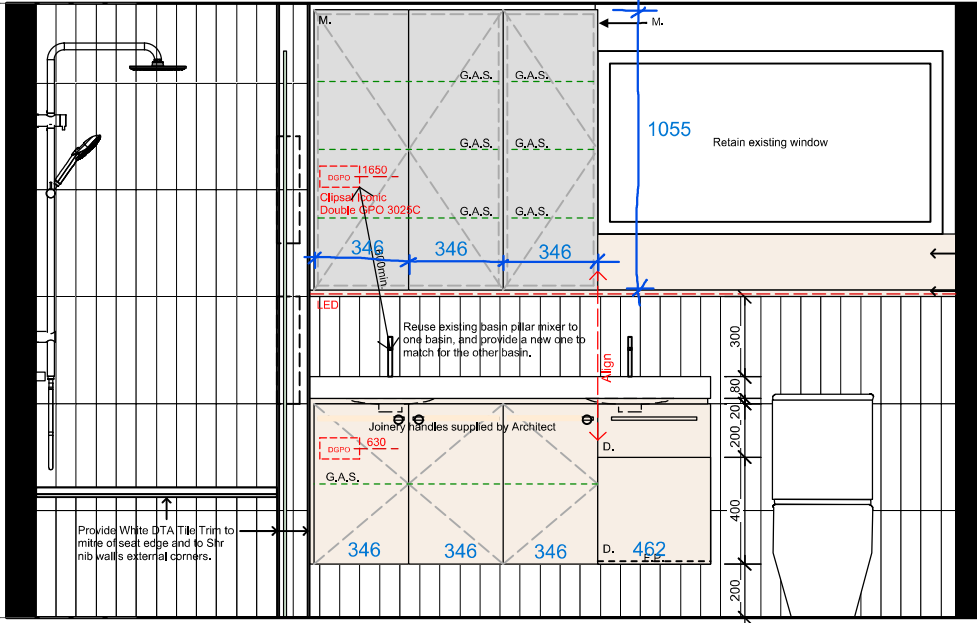

FLOOR Ex. F.F.L. 0.00


ELEVATION 2
SCALE 1:20

CEILING LEVEL
Ex. F.C.L. 2.30

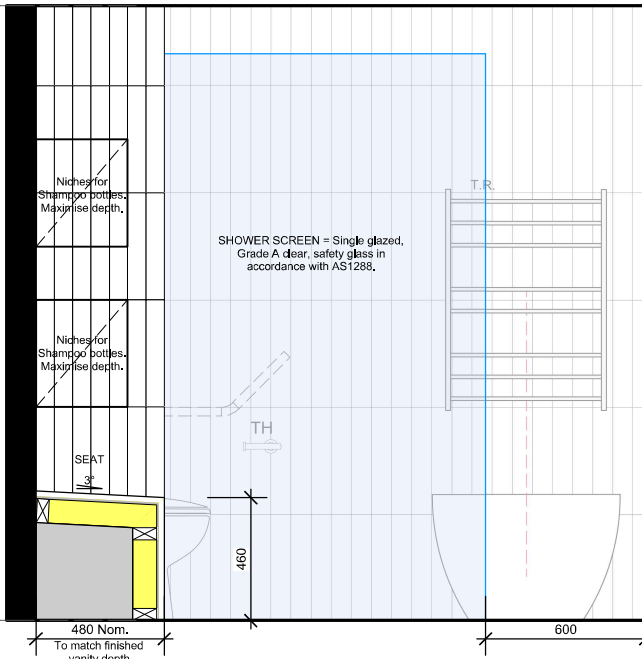

FLOOR Ex. F.F.L. 0.00

ELEVATION 3
SCALE 1:20

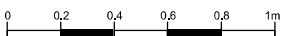

STOCCA ARCHITECTS

Suite 2, 86 Wellington Street
COLLINGWOOD VIC 3066
m 0450 069 780 t 03 9419 5588
e patricia.stocca@gmail.com

BATHROOM ELEVATIONS 2 & 3

GND FLOOR BATHROOM RENOVATION & OTHER MINOR WORKS
27 CARAPOOKA WAY, COWES PHILLIP ISLAND VIC, 3922

PROJECT: 24-08
REVISION:

DRAWING No.: A 04

REVISION No.:

DATE:
SCALE:

01.11.2024
1:20 @ A3

FOR CONSTRUCTION- 01.11.24