



Butt up to existing  
architrave to room door.

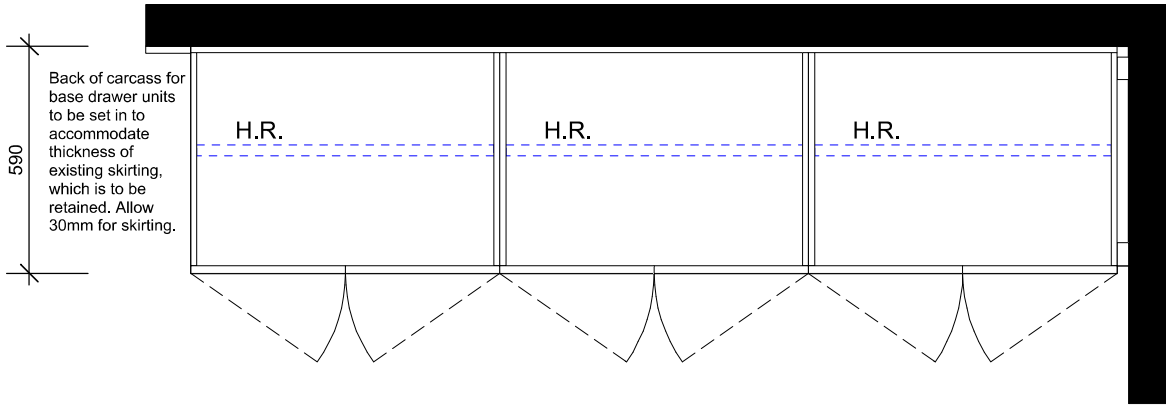

**PLAN**  
**SCALE 1:20**

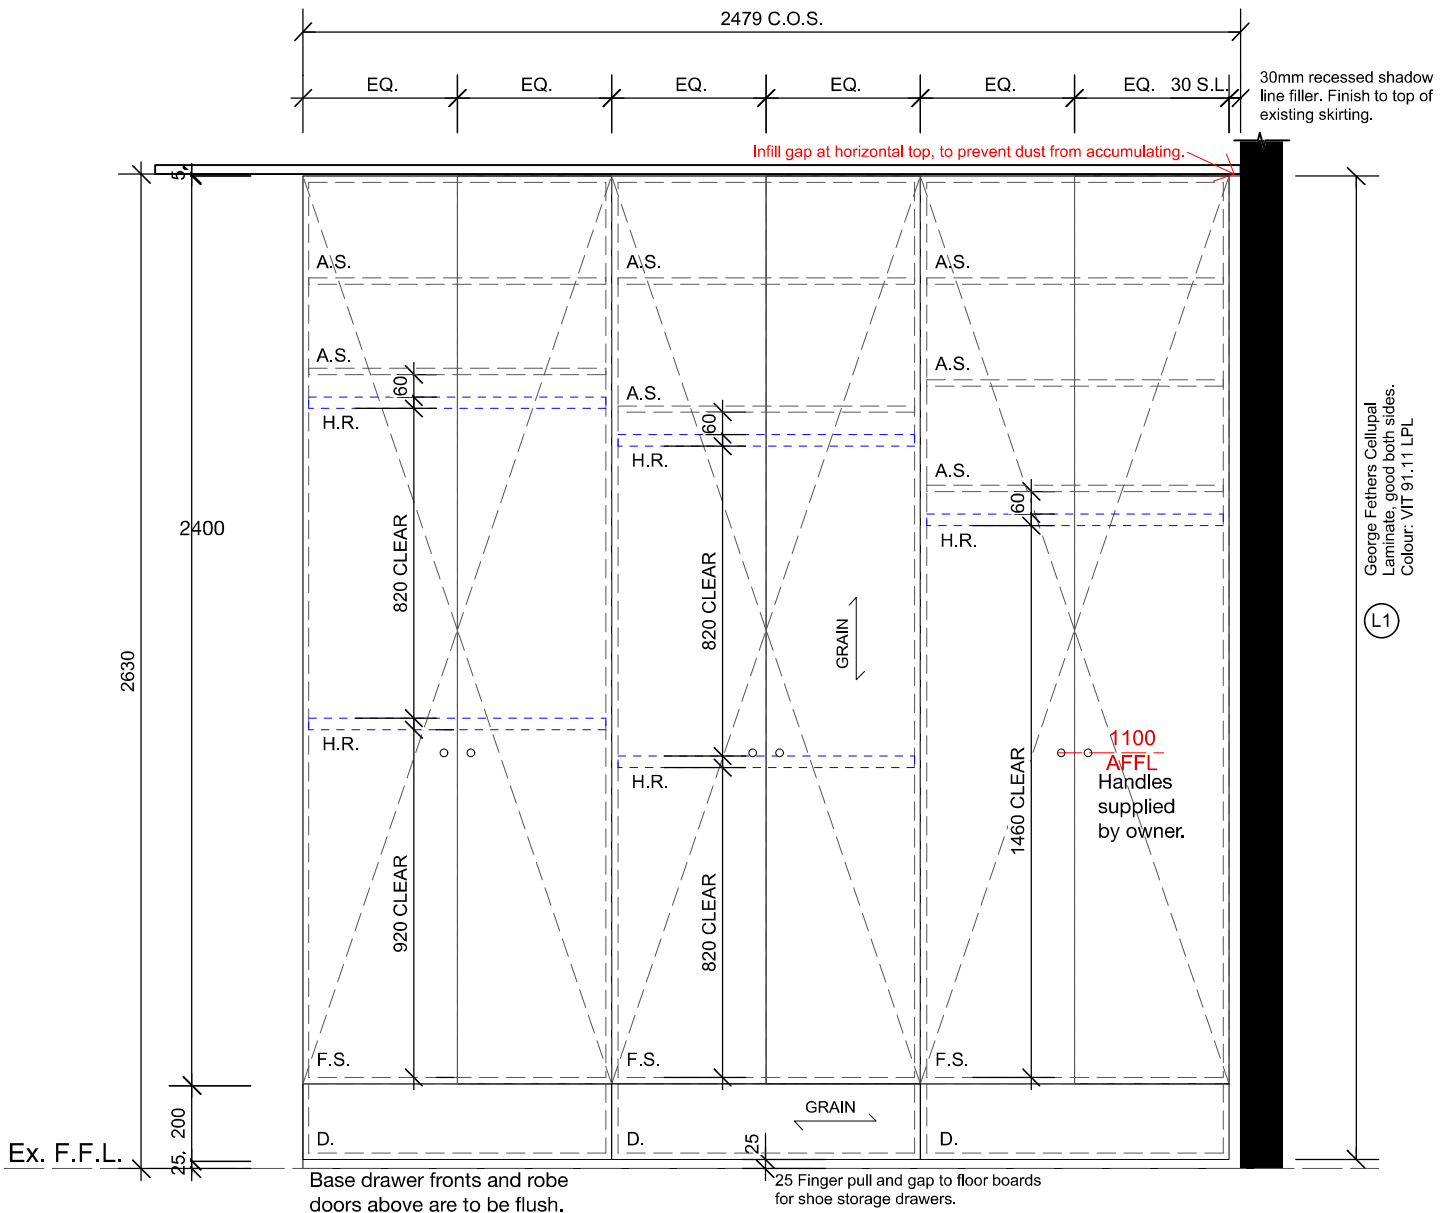

**ELEVATION**  
**SCALE 1:20**

**1081 Burke Road Hawthorn East 3123**  
**for Patricia Stocca**