



PLAN VIEW



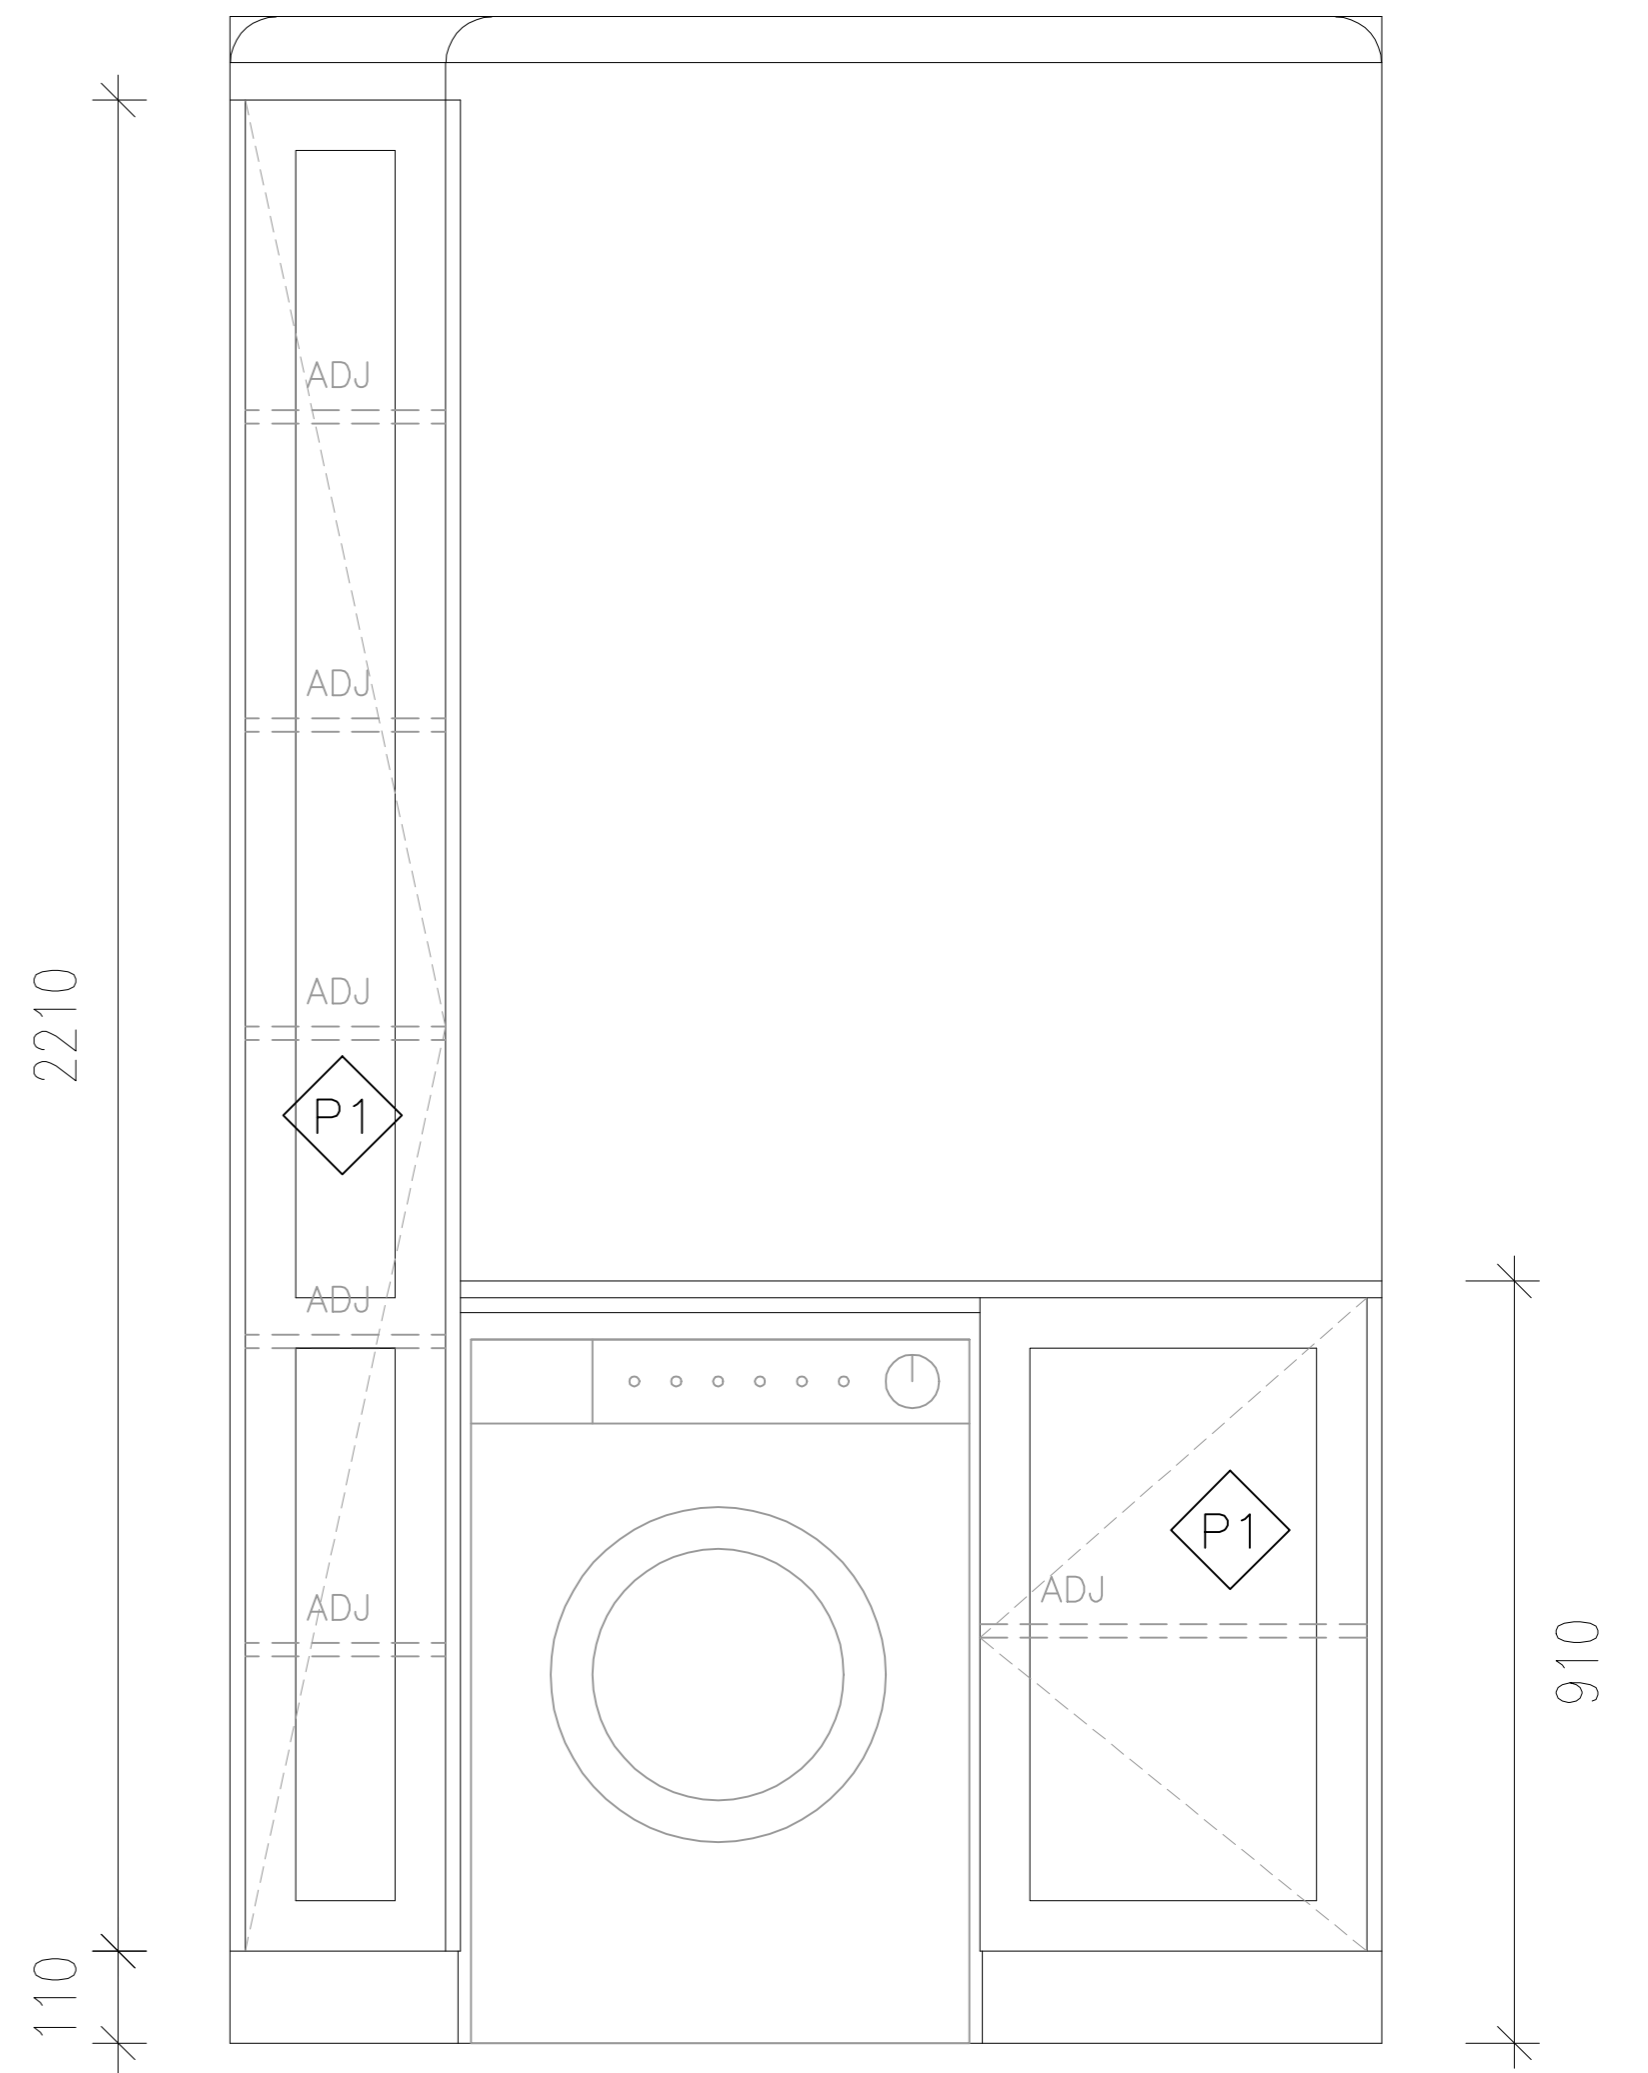

ELEVATION B

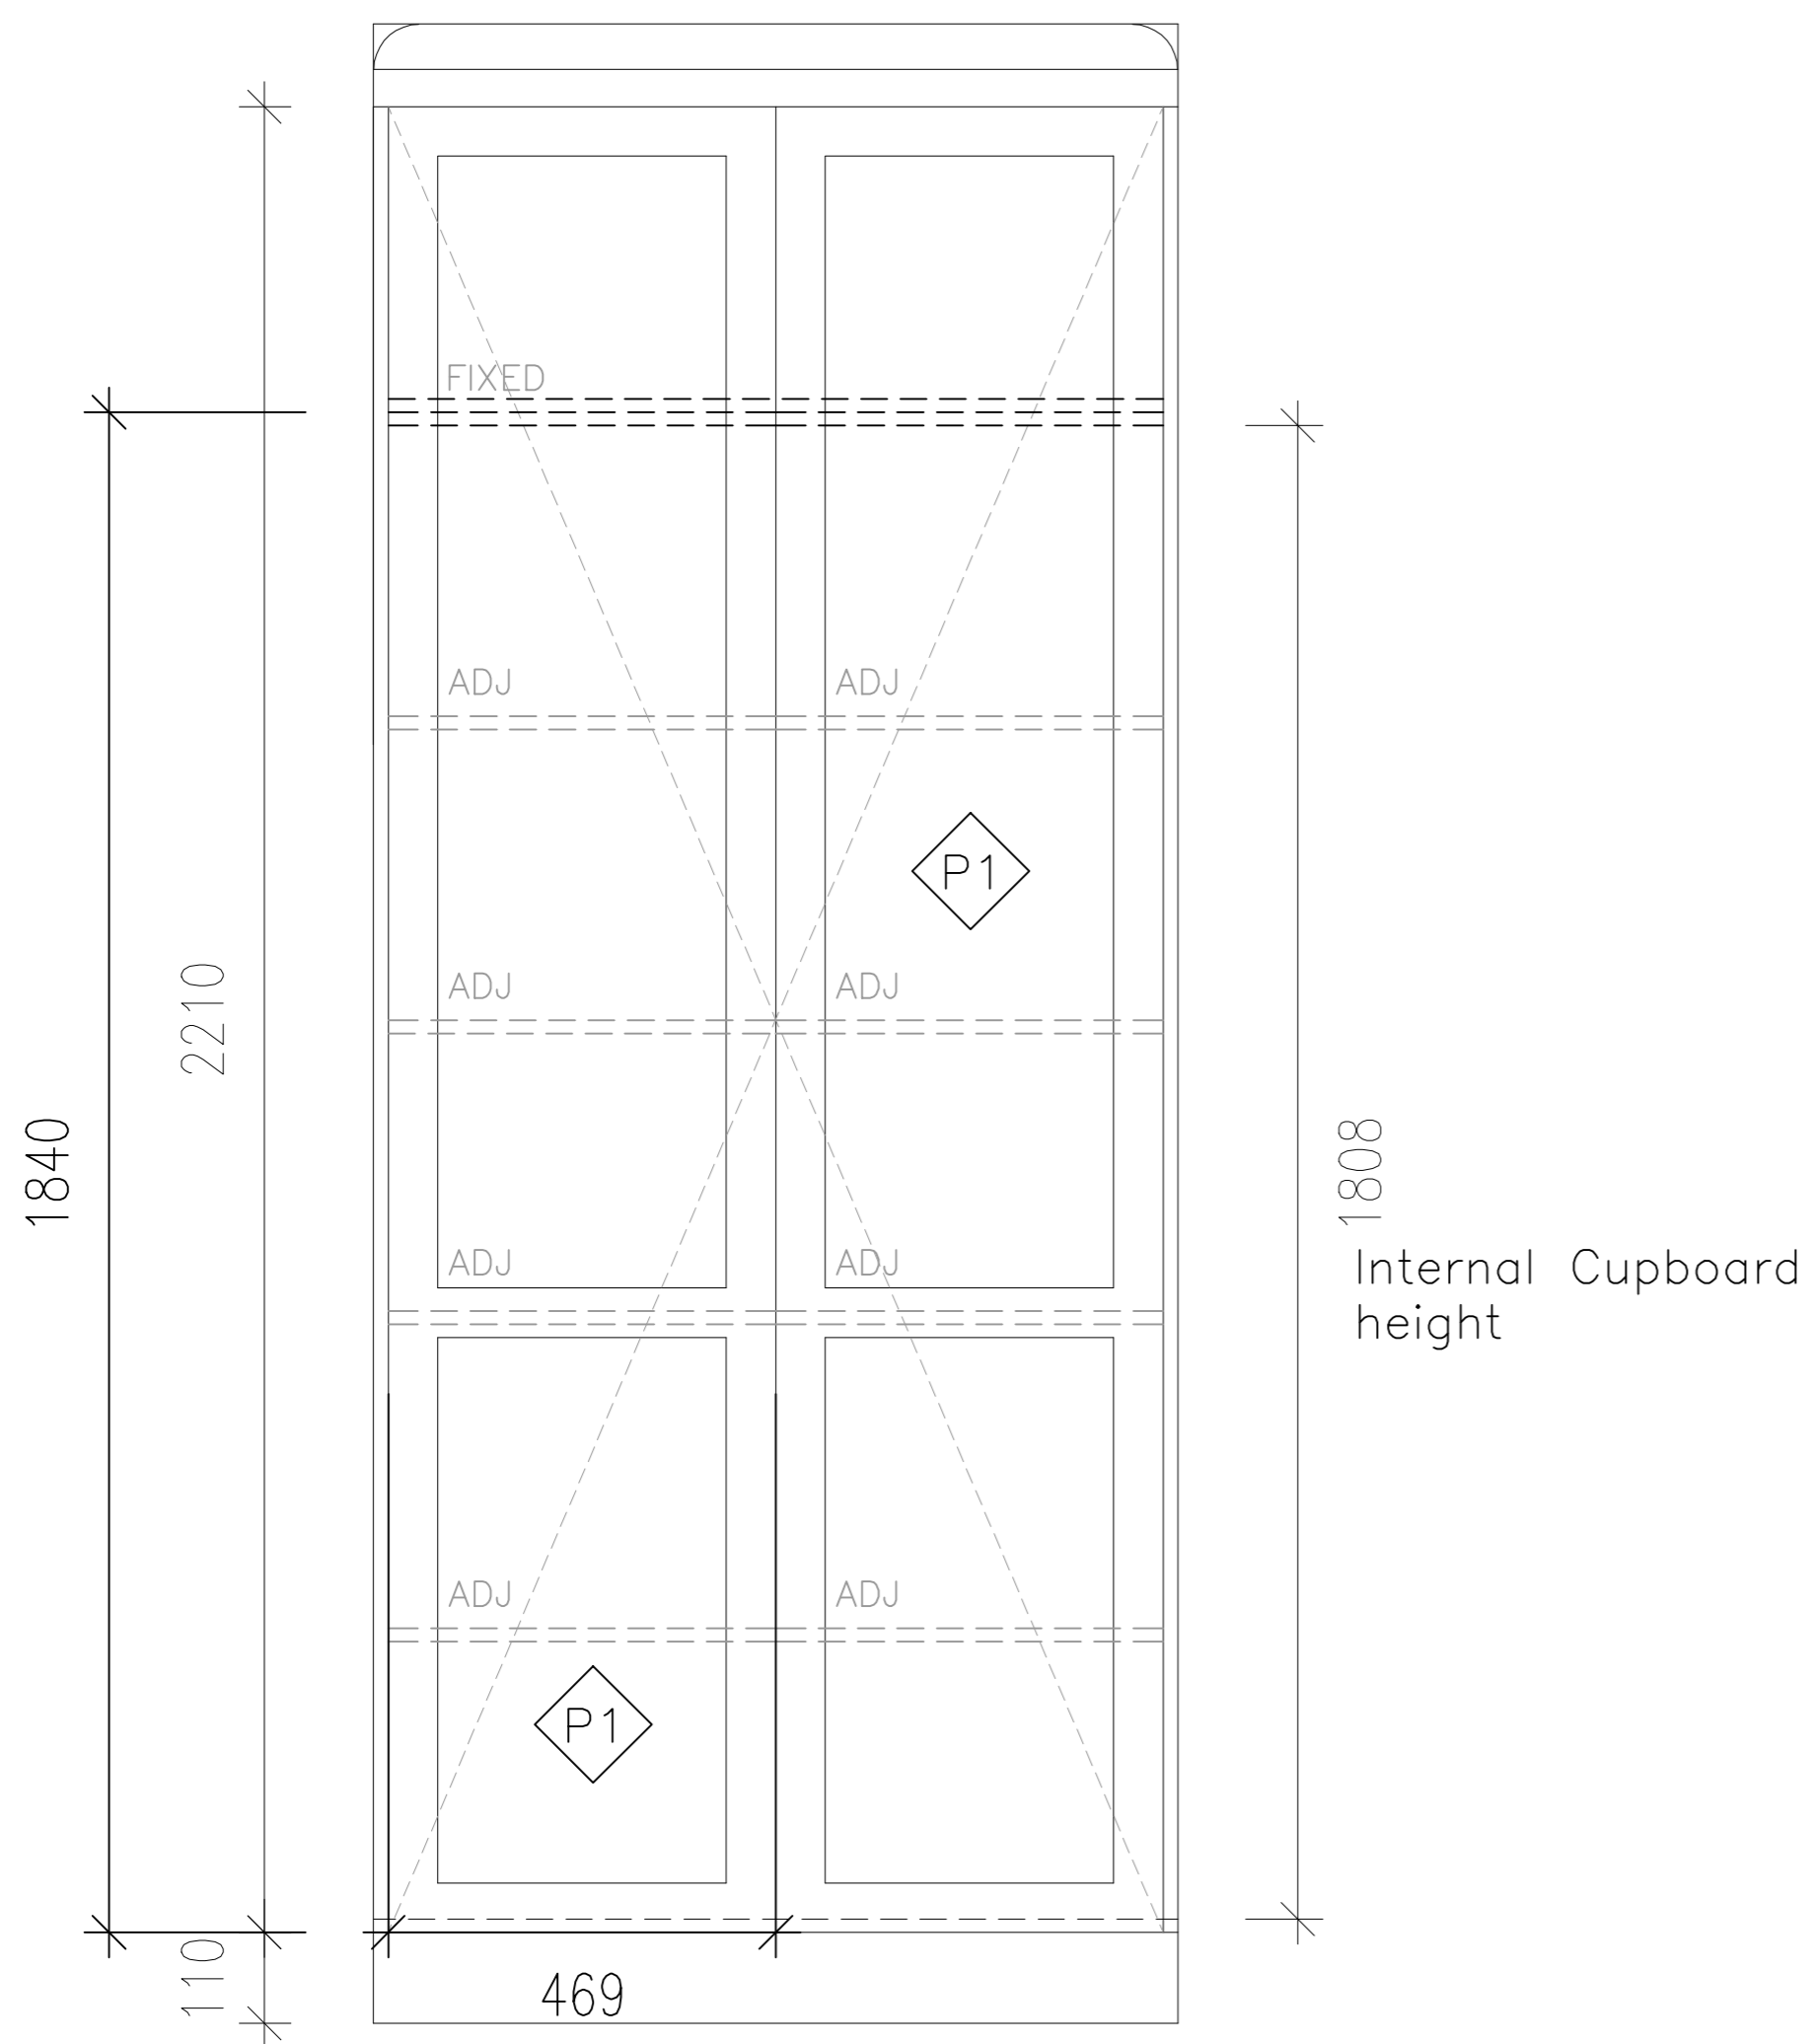

ELEVATION A

FINISHES

-  20mm STONE BENCHTOP BY JM
-  SHAKER DOORS AND DRAWERS AND FLAT PANELS FINISHED IN 2 PAC SATIN COLOUR TBC

**JO'S
MAKEOVERS**

 **aseada**
4 Kirum Close Wantirna South 3152

PROJECT: 10 AMBERLEY AVE
ASPENDALE

Drawing Title : Laundry
Date: 30/11/2024
Drawing No. A1
Revision : Rev A
Drawn : AC

PLANS INSPECTED AND
APPROVED FOR CONSTRUCTION

NAME _____

SIGNED _____

DATED / /