


ISSUE	REVISION DESCRIPTION	DATE
A	PLANNING	06/01/25

NOTE:  
LAUNDRY CABINETRY  
TO BE POLYTEC CLASSIC  
WHITE SHEEN FINISH.

500\*500\*250 Tape Whole  
Handmade Stainless Steel  
Under/Topmount Kitchen  
Laundry Single Sink  
44HF5050TD

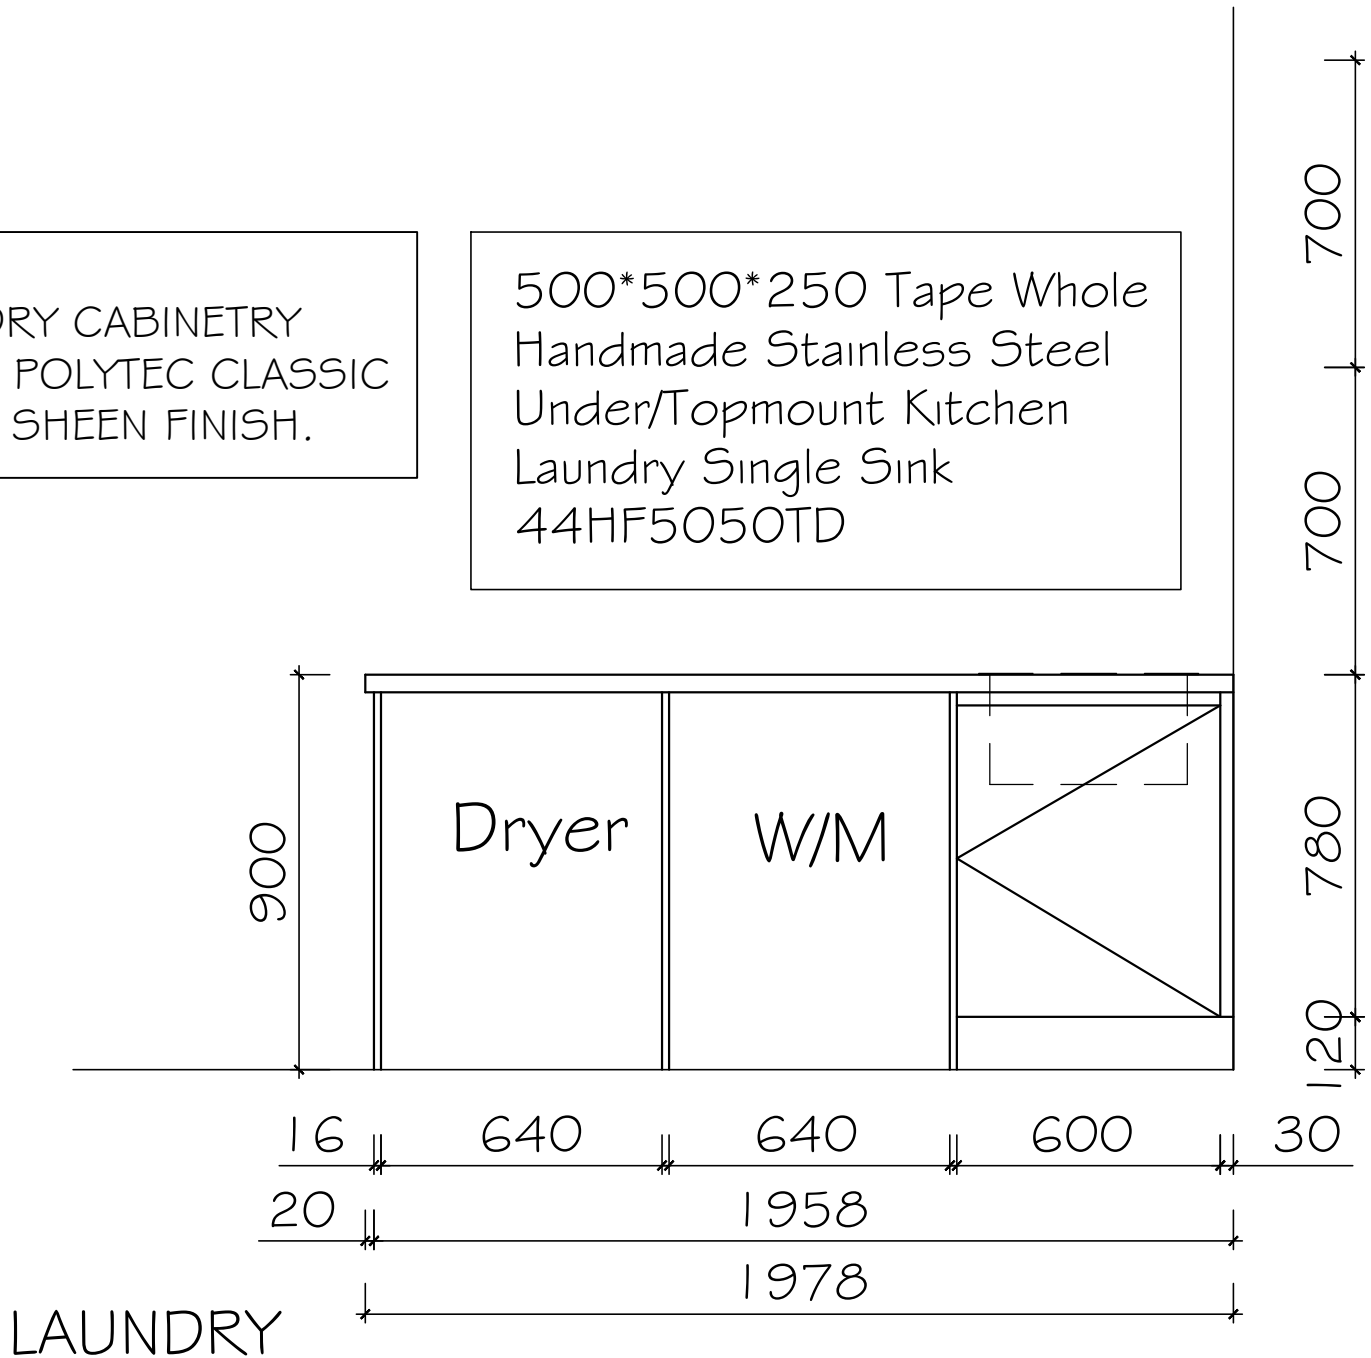

**Important Notes:**  
These drawings must not be scaled.  
Figured dimensions take precedence.  
It is the builders and all sub-contractors responsibility to verify all dimensions, levels and existing conditions on site prior to commencement of any works and ordering of materials.  
Any discrepancies are to be reported to this office immediately.  
These drawings shall not be altered in any form without written permission.

Project:  
**Proposed Cabinetry**

Project:  
**8 Illawarra Crescent  
Dandenong South**

Drawing:  
**Planning Design**

Drawn:  
Ardon Fitzgibbon

Checked:  
Ardon Fitzgibbon

Scale: As Shown    Date: 06/01/25    Rev: A

Sheet: **5 of 7**

Job Number:

**24 564**