


ISSUE	REVISION DESCRIPTION	DATE
A	PLANNING	06/01/25

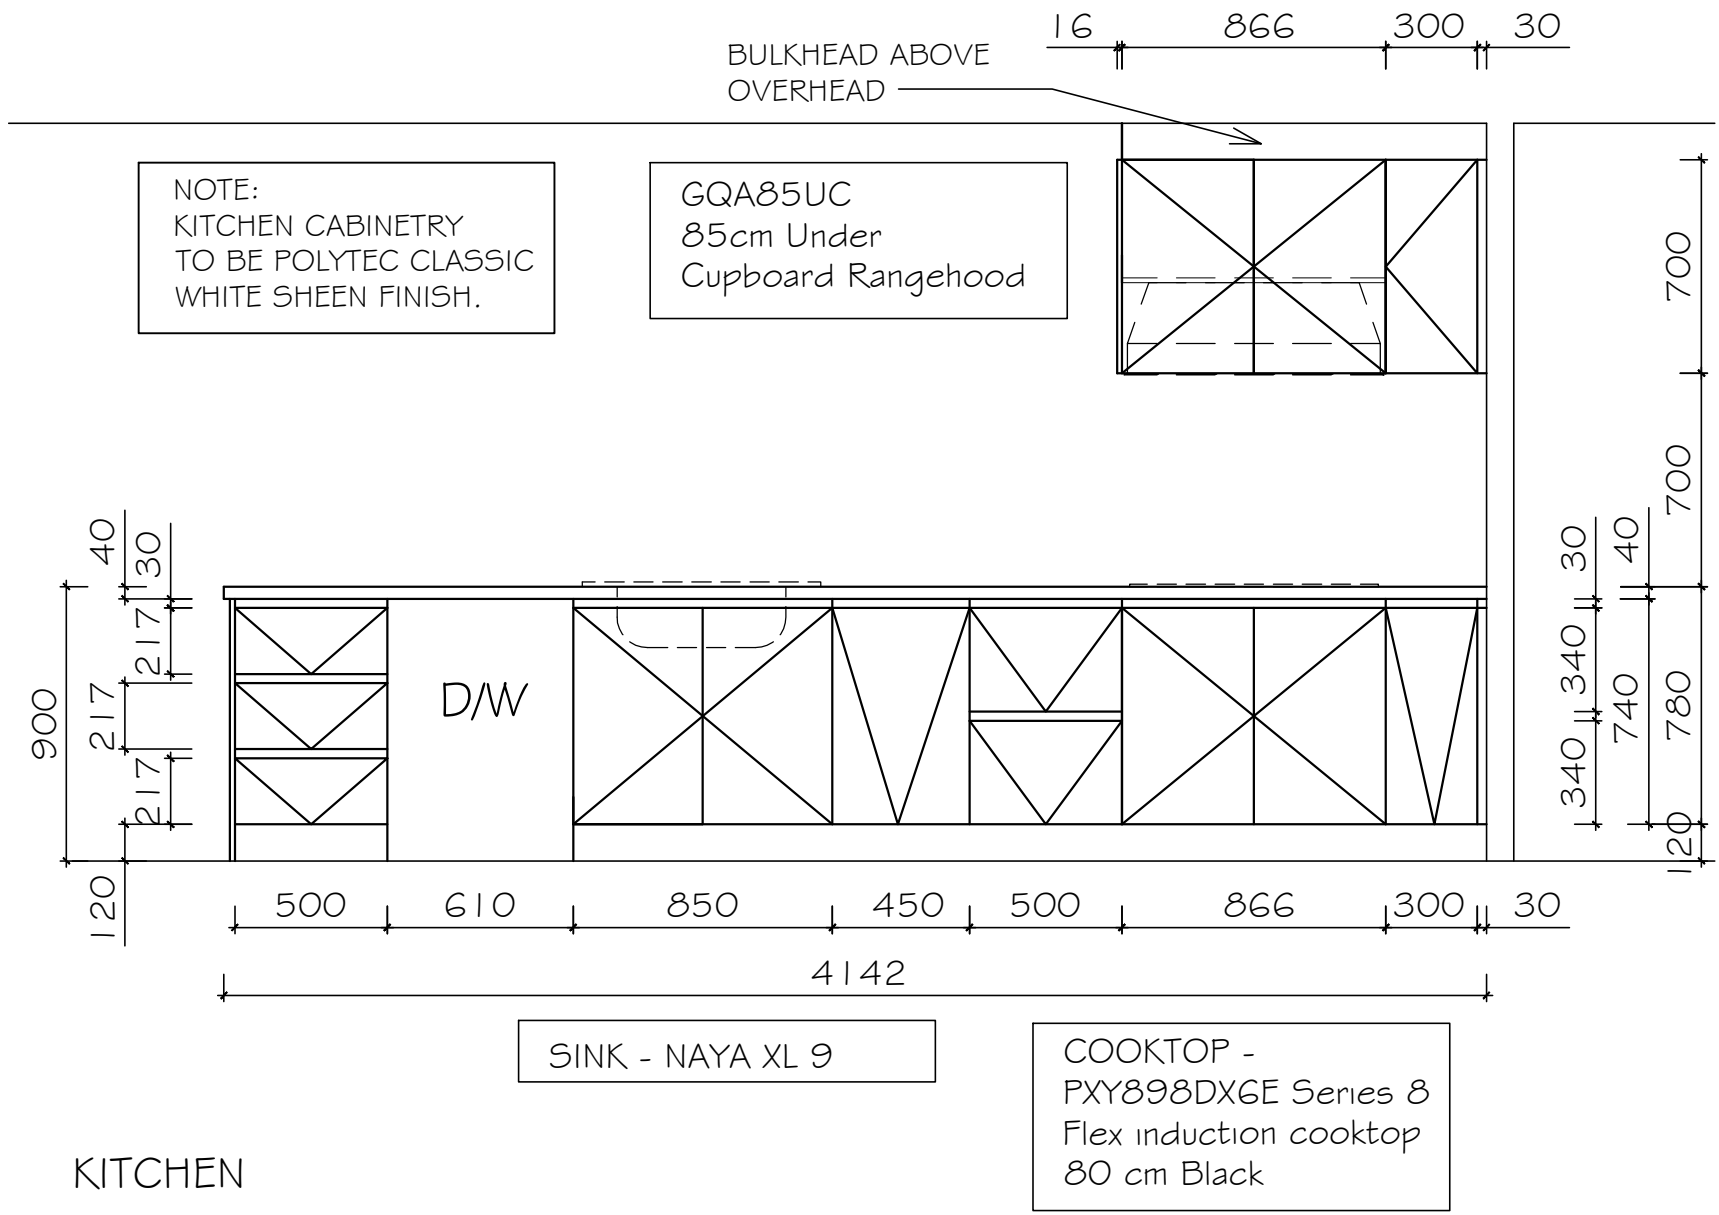

KITCHEN

Important Notes:
These drawings must not be scaled.
Figured dimensions take precedence.
It is the builders and all sub-contractors responsibility to verify all dimensions, levels and existing conditions on site prior to commencement of any works and ordering of materials.
Any discrepancies are to be reported to this office immediately.
These drawings shall not be altered in any form without written permission.

Project: Proposed Cabinetry		
Project: 8 Illawarra Crescent Dandenong South		
Drawing: Planning Design		
Drawn: Ardon Fitzgibbon		
Checked: Ardon Fitzgibbon		
Scale: As Shown	Date: 06/01/25	Rev: A
Sheet: 2 of 7		
Job Number:		

24 564