



AI KITCHEN PERSPECTIVE 1
Scale: NTS



KITCHEN PERSPECTIVE 2
Scale: NTS AI

DESIGNED BY
SHAI ZEEV
ABN: 47 640 715 279
6b Larman St, Bentleigh East 3165
Mob: 0407004576
E-mail: sales@thecabinetmerchant.com.au

PROJECT TITLE
KITCHEN &
LAUNDRY
CABINETS

CLIENT ADDRESS

CLIENT NAME

THE
CABINET
MERCHANT



AI KITCHEN PERSPECTIVE 3
Scale: NTS



KITCHEN PERSPECTIVE 4 **AI**
Scale: NTS

DESIGNED BY
SHAI ZEEV
ABN: 47 640 715 279
6b Larman St, Bentleigh East 3165
Mob: 0407004576
E-mail: sales@thecabinetmerchant.com.au

PROJECT TITLE
**KITCHEN &
LAUNDRY
CABINETS**


CLIENT ADDRESS

CLIENT NAME

THE **CABINET**
MERCHANT



AI KITCHEN PERSPECTIVE 5
Scale: NTS

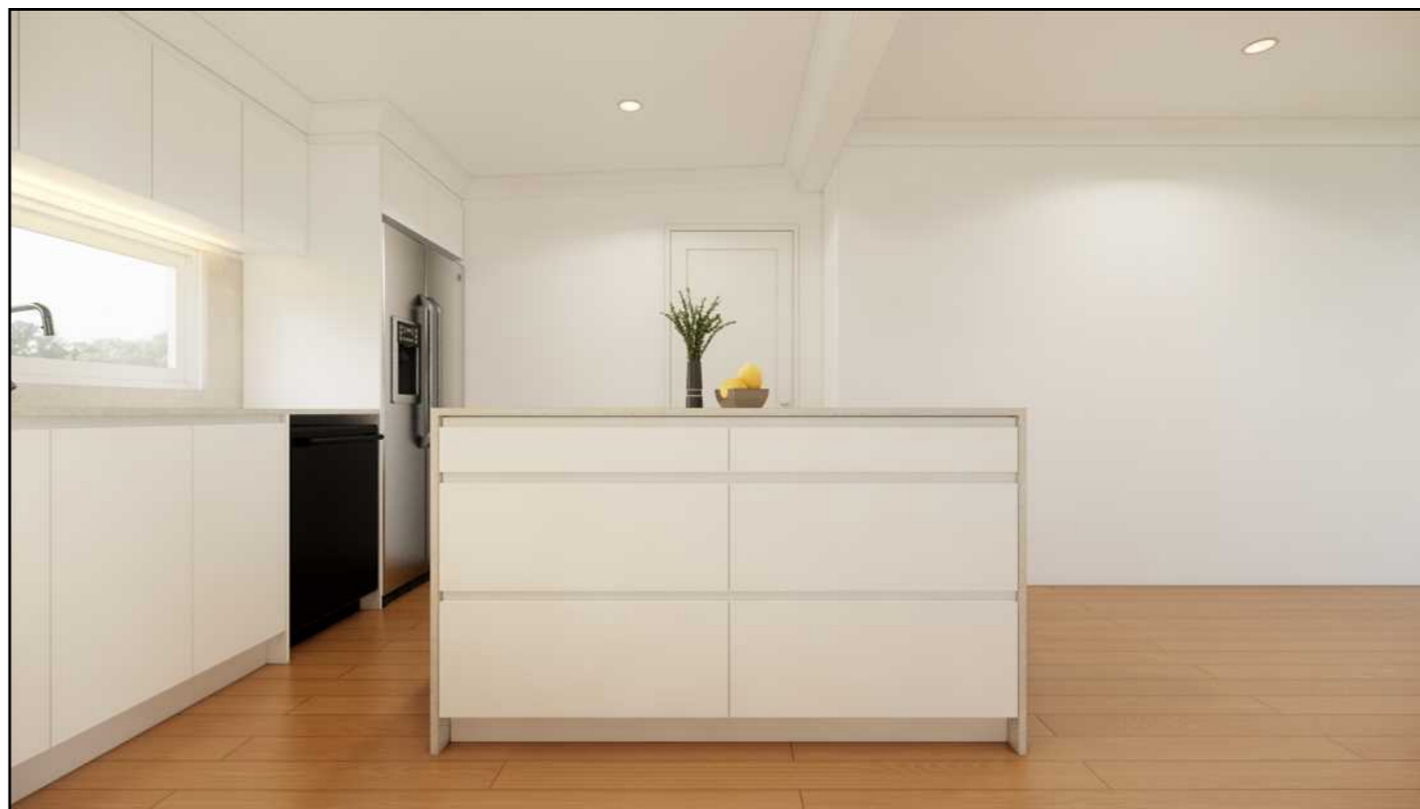

KITCHEN PERSPECTIVE 6 **AI**
Scale: NTS

DESIGNED BY
SHAI ZEEV
ABN: 47 640 715 279
6b Larman St, Bentleigh East 3165
Mob: 0407004576
E-mail: sales@thecabinetmerchant.com.au

PROJECT TITLE
**KITCHEN &
LAUNDRY
CABINETS**

CLIENT ADDRESS

CLIENT NAME

DESIGNED BY
SHAI ZEEV
ABN: 47 640 715 279
6b Larman St, Bentleigh East 3165
Mob: 0407004576
E-mail: sales@thecabinetmerchant.com.au

PROJECT TITLE
KITCHEN &
LAUNDRY
CABINETS

CLIENT ADDRESS

CLIENT NAME

THE
CABINET
MERCHANT



AI LAUNDRY PERSPECTIVE 1
Scale: NTS

LAUNDRY PERSPECTIVE 2 AI
Scale: NTS



A :: KITCHEN PLAN
 001 scale: 1=25mm

NOTE:
 - BENCHTOP BUILD TO 920mm HIGH FINISH TO 900mm HIGH (floor to build later)
 - ALL PANELS & FILLERS OVERSIZE BY 20mm

5

au

DESIGNED BY
SHAI ZEEV


ABN: 47 640 715 279
 6b Larman St, Bentleigh East 3165
 Mob: 0407004576
 E-mail: sales@thecabinetmerchant.com.au

PROJECT TITLE
KITCHEN & LAUNDRY CABINETS

CLIENT ADDRESS

CLIENT NAME

THE CABINET MERCHANT

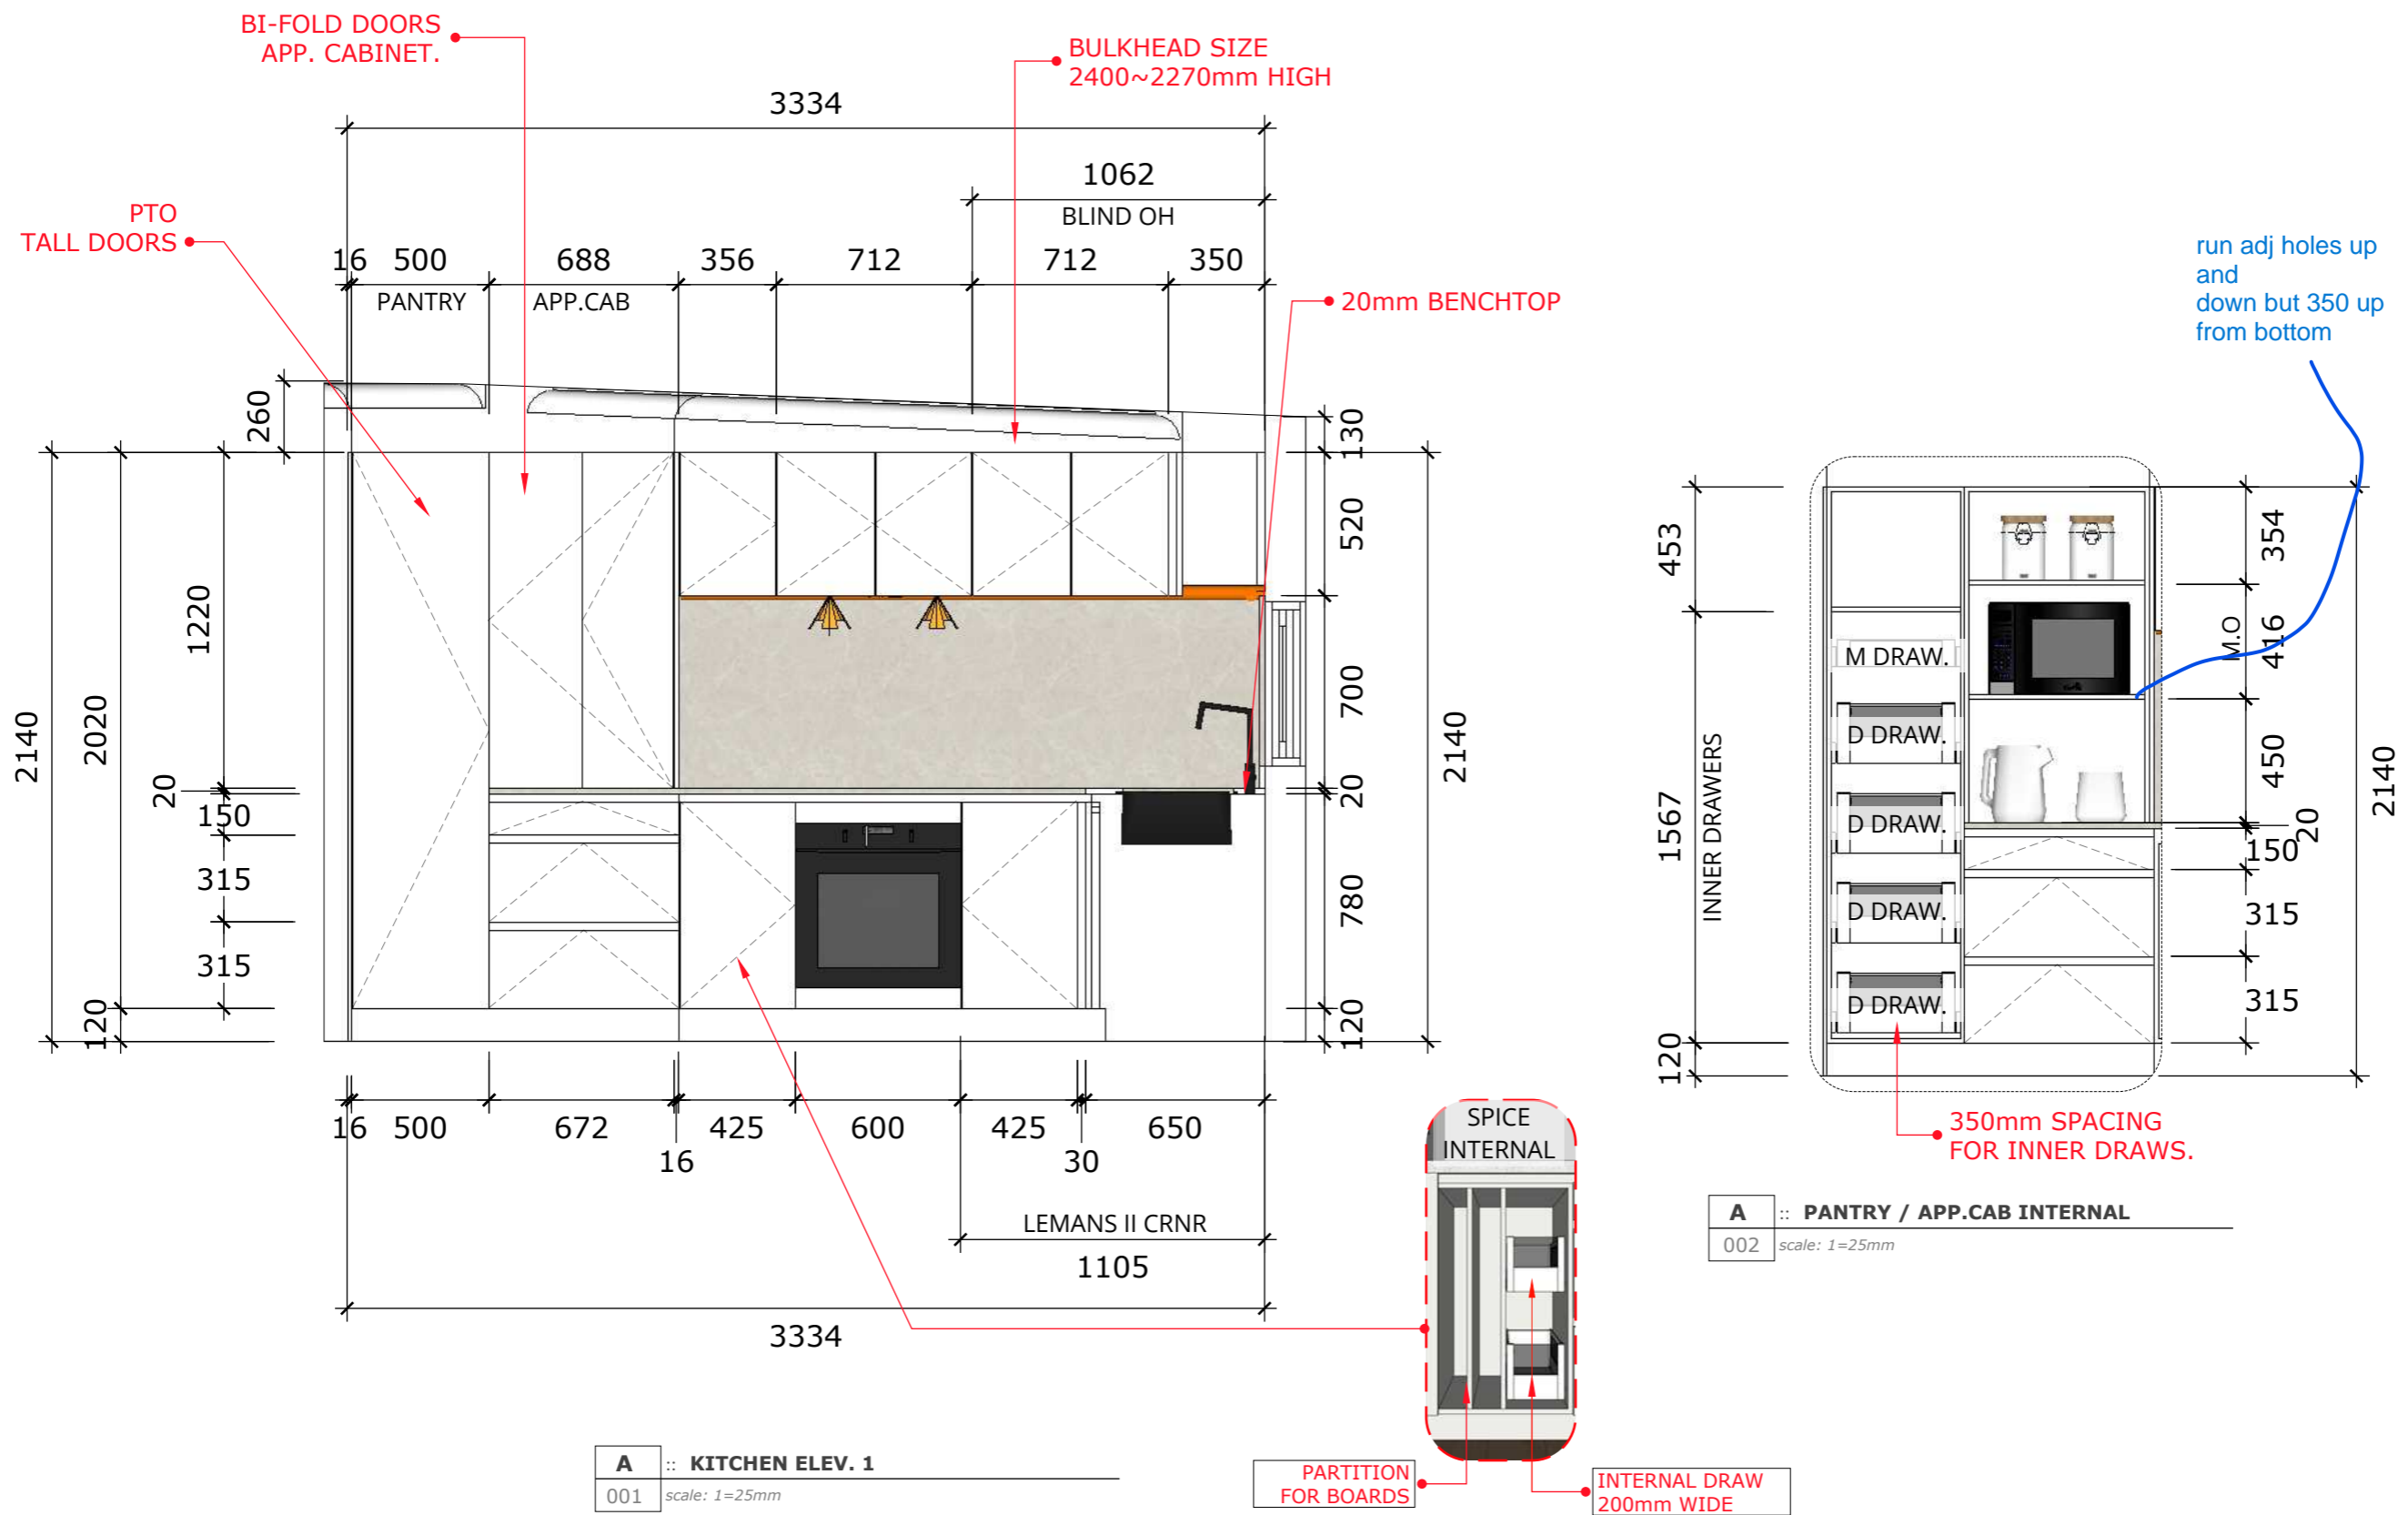

DESIGNED BY
SHAI ZEEV

ABN: 47 640 715 279
6b Larman St, Bentleigh East 3165
Mob: 0407004576
E-mail: sales@thecabinetmerchant.com.au

PROJECT TITLE
KITCHEN &
LAUNDRY
CABINETS

CLIENT ADDRESS

CLIENT NAME

NOTE:
- BENCHTOP BUILD TO 920mm HIGH FINISH TO 900mm HIGH (floor to build later)
- ALL PANELS & FILLERS OVERSIZE BY 20mm


DESIGNED BY
SHAI ZEEV

ABN: 47 640 715 279
6b Larman St, Bentleigh East 3165
Mob: 0407004576
E-mail: sales@thecabinetmerchant.com.au


PROJECT TITLE
KITCHEN &
LAUNDRY
CABINETS

CLIENT ADDRESS

CLIENT NAME

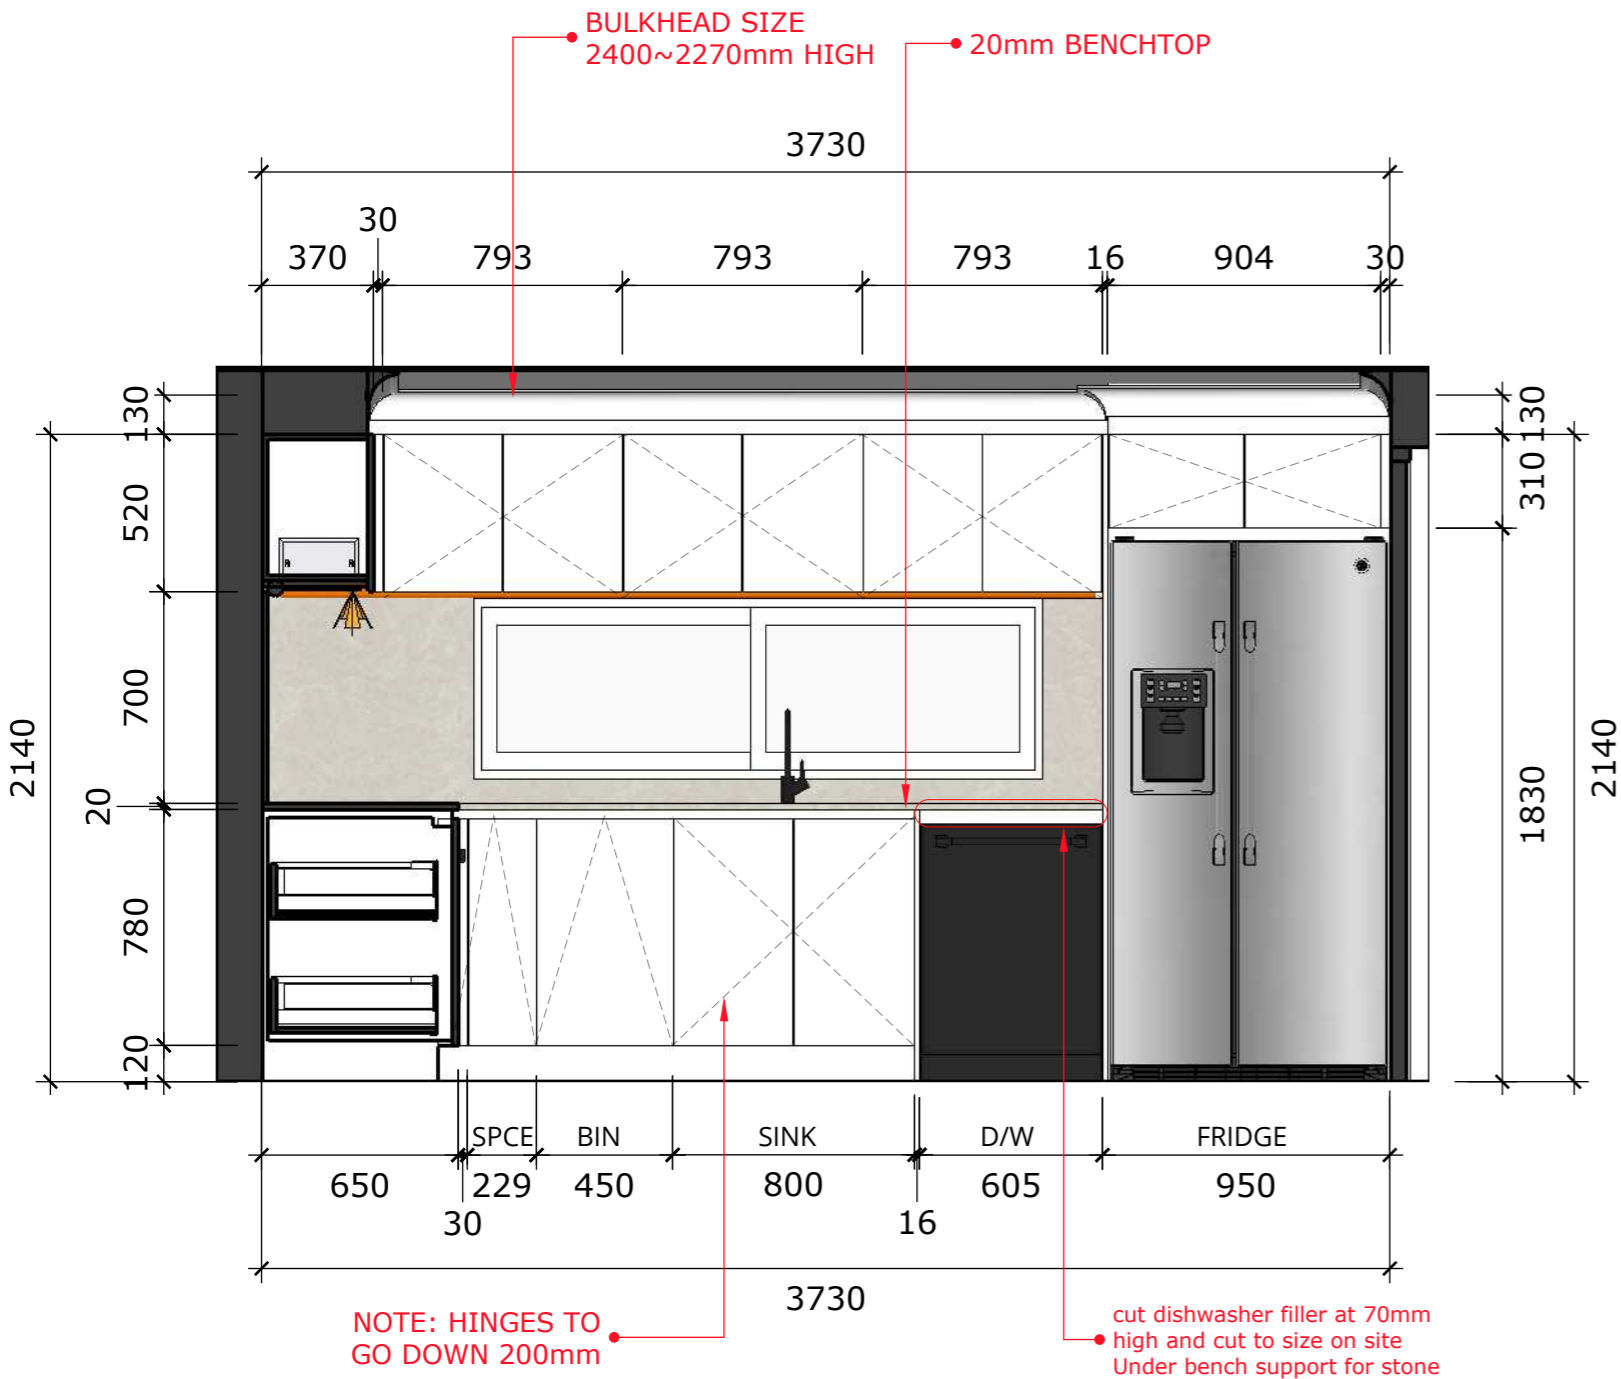


A :: KITCHEN ELEV. 2
001 scale: 1=25mm

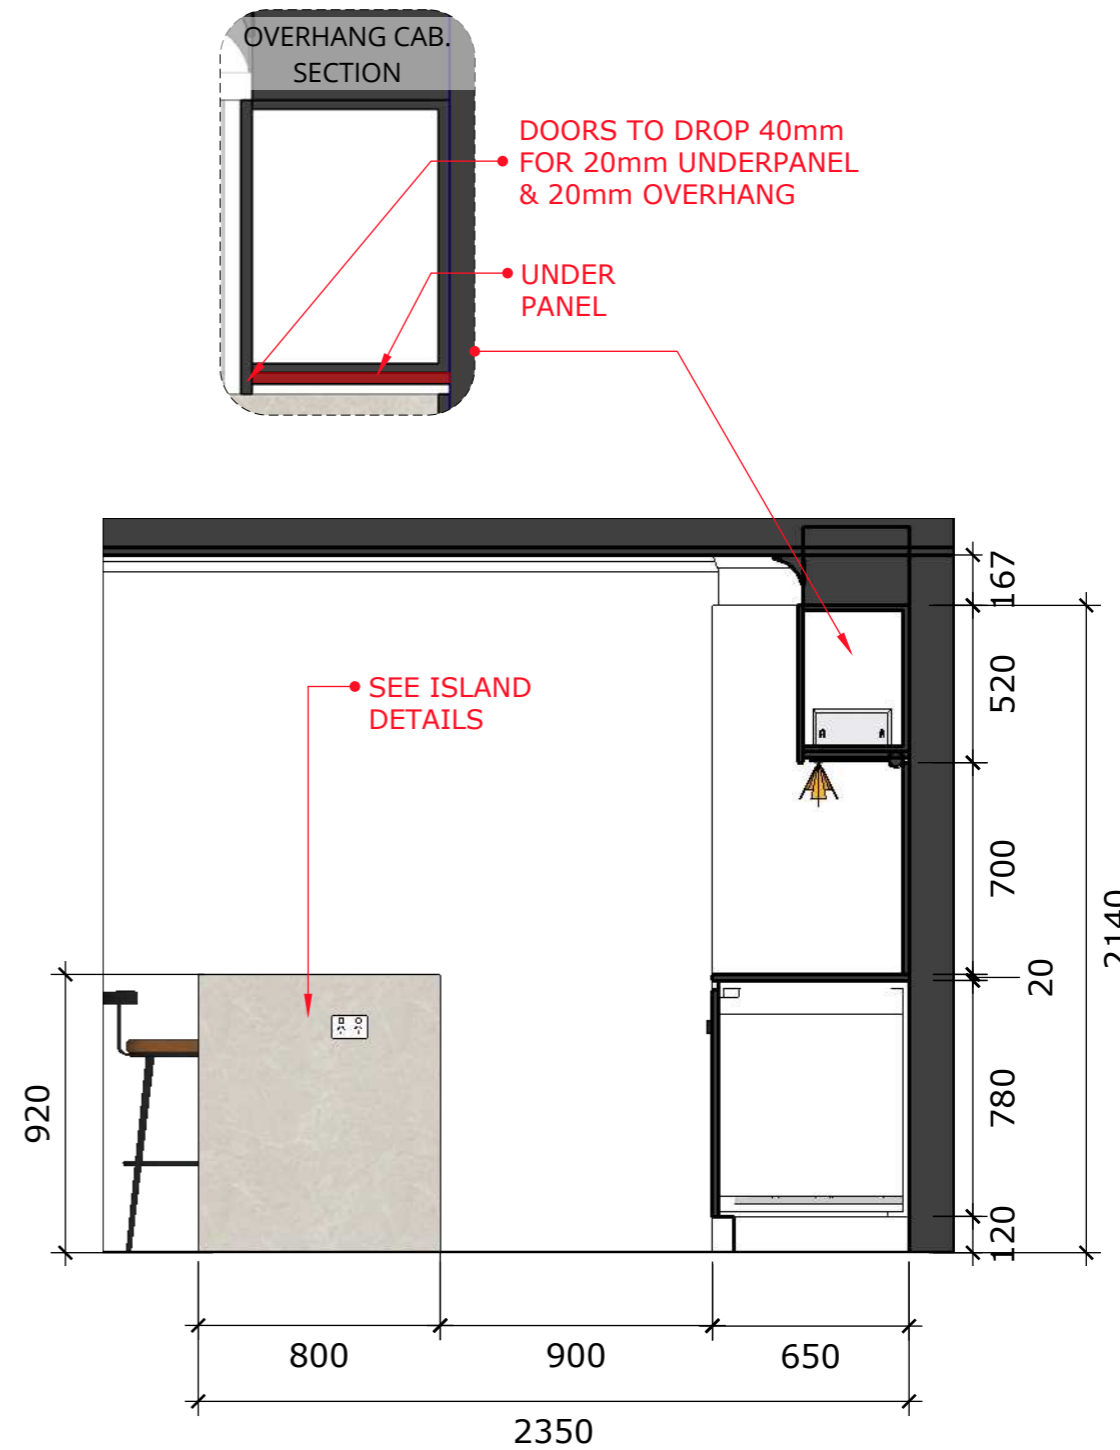


A :: KITCHEN ELEV. 3
002 scale: 1=25mm

NOTE:
- BENCHTOP BUILD TO 920mm HIGH FINISH TO 900mm HIGH (floor to build later)
- ALL PANELS & FILLERS OVERSIZE BY 20mm

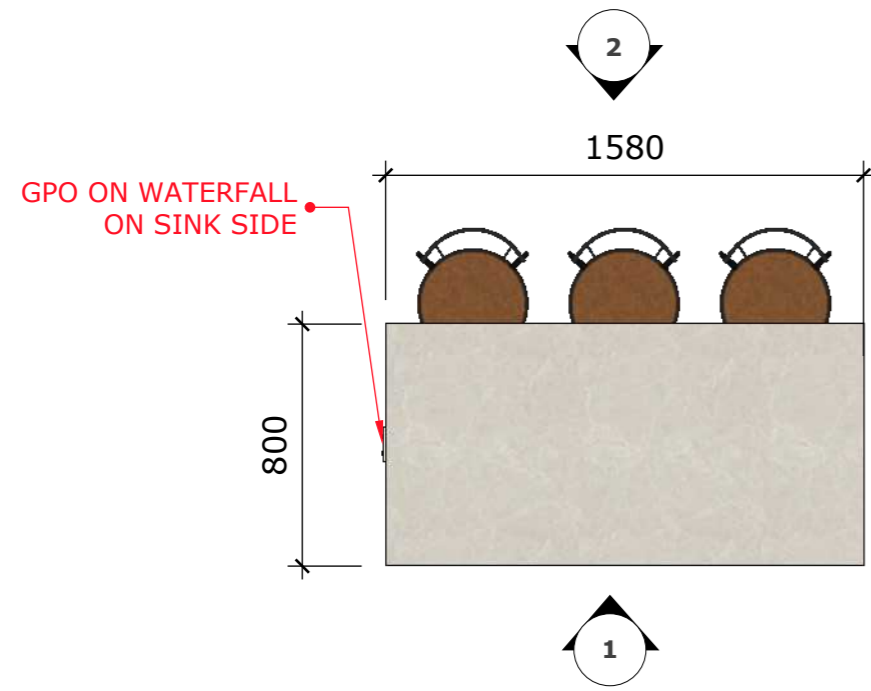


A :: ISLAND PLAN

001 scale: 1=25mm

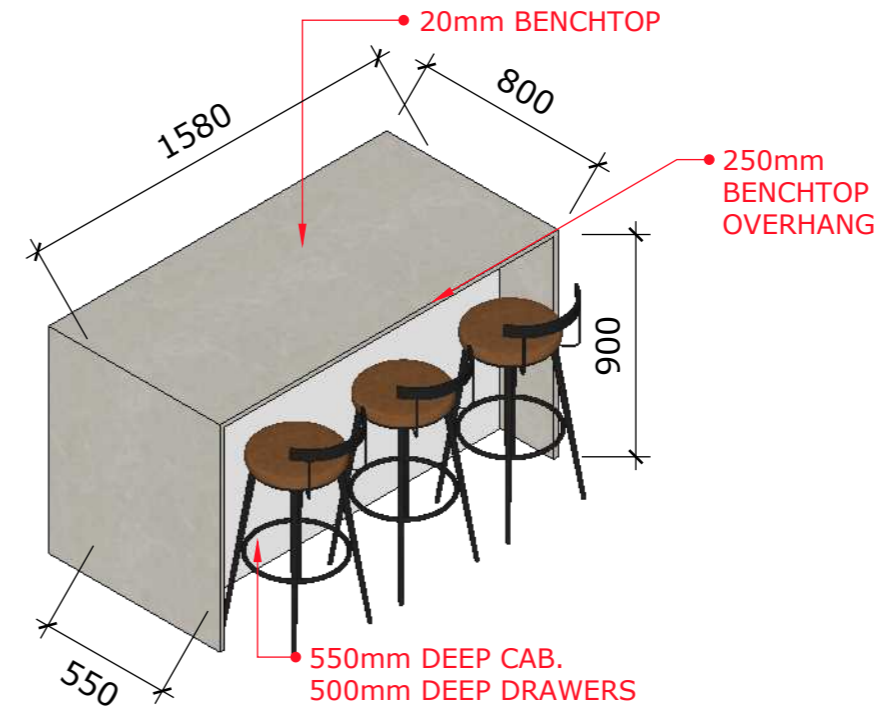


A :: ISLAND ISOMETRIC DETAILS

002 scale: 1=25mm

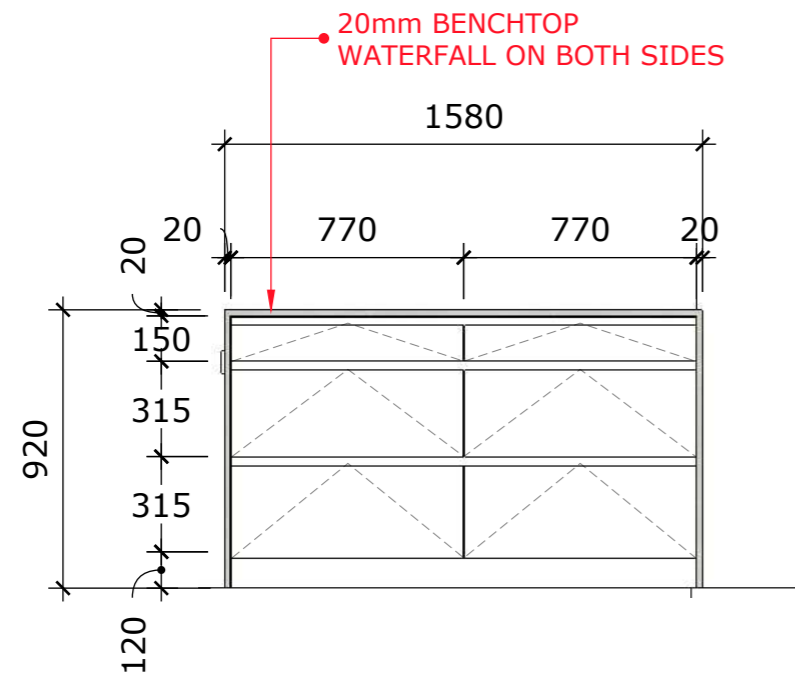

A :: ISLAND ELEV. 1

003 scale: 1=25mm

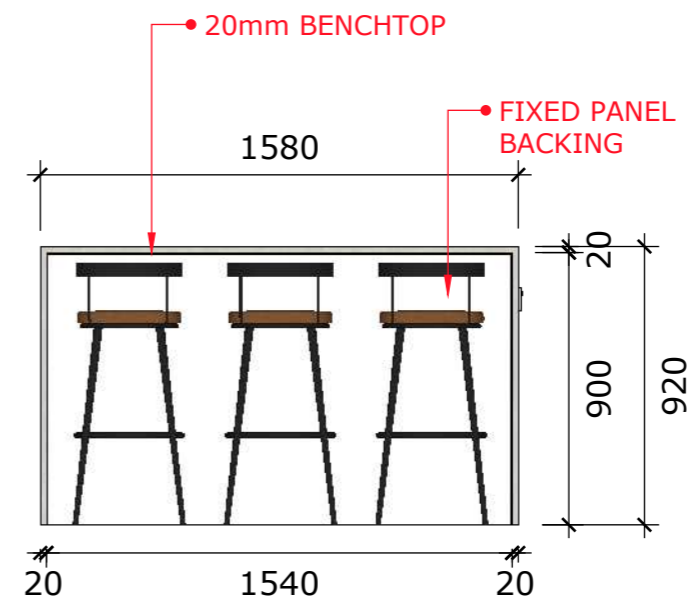

A :: ISLAND ELEV. 2


004 scale: 1=25mm

DESIGNED BY
SHAI ZEEV
ABN: 47 640 715 279
6b Larman St, Bentleigh East 3165
Mob: 0407004576
E-mail: sales@thecabinetmerchant.com.au


PROJECT TITLE
KITCHEN &
LAUNDRY
CABINETS

CLIENT ADDRESS

CLIENT NAME

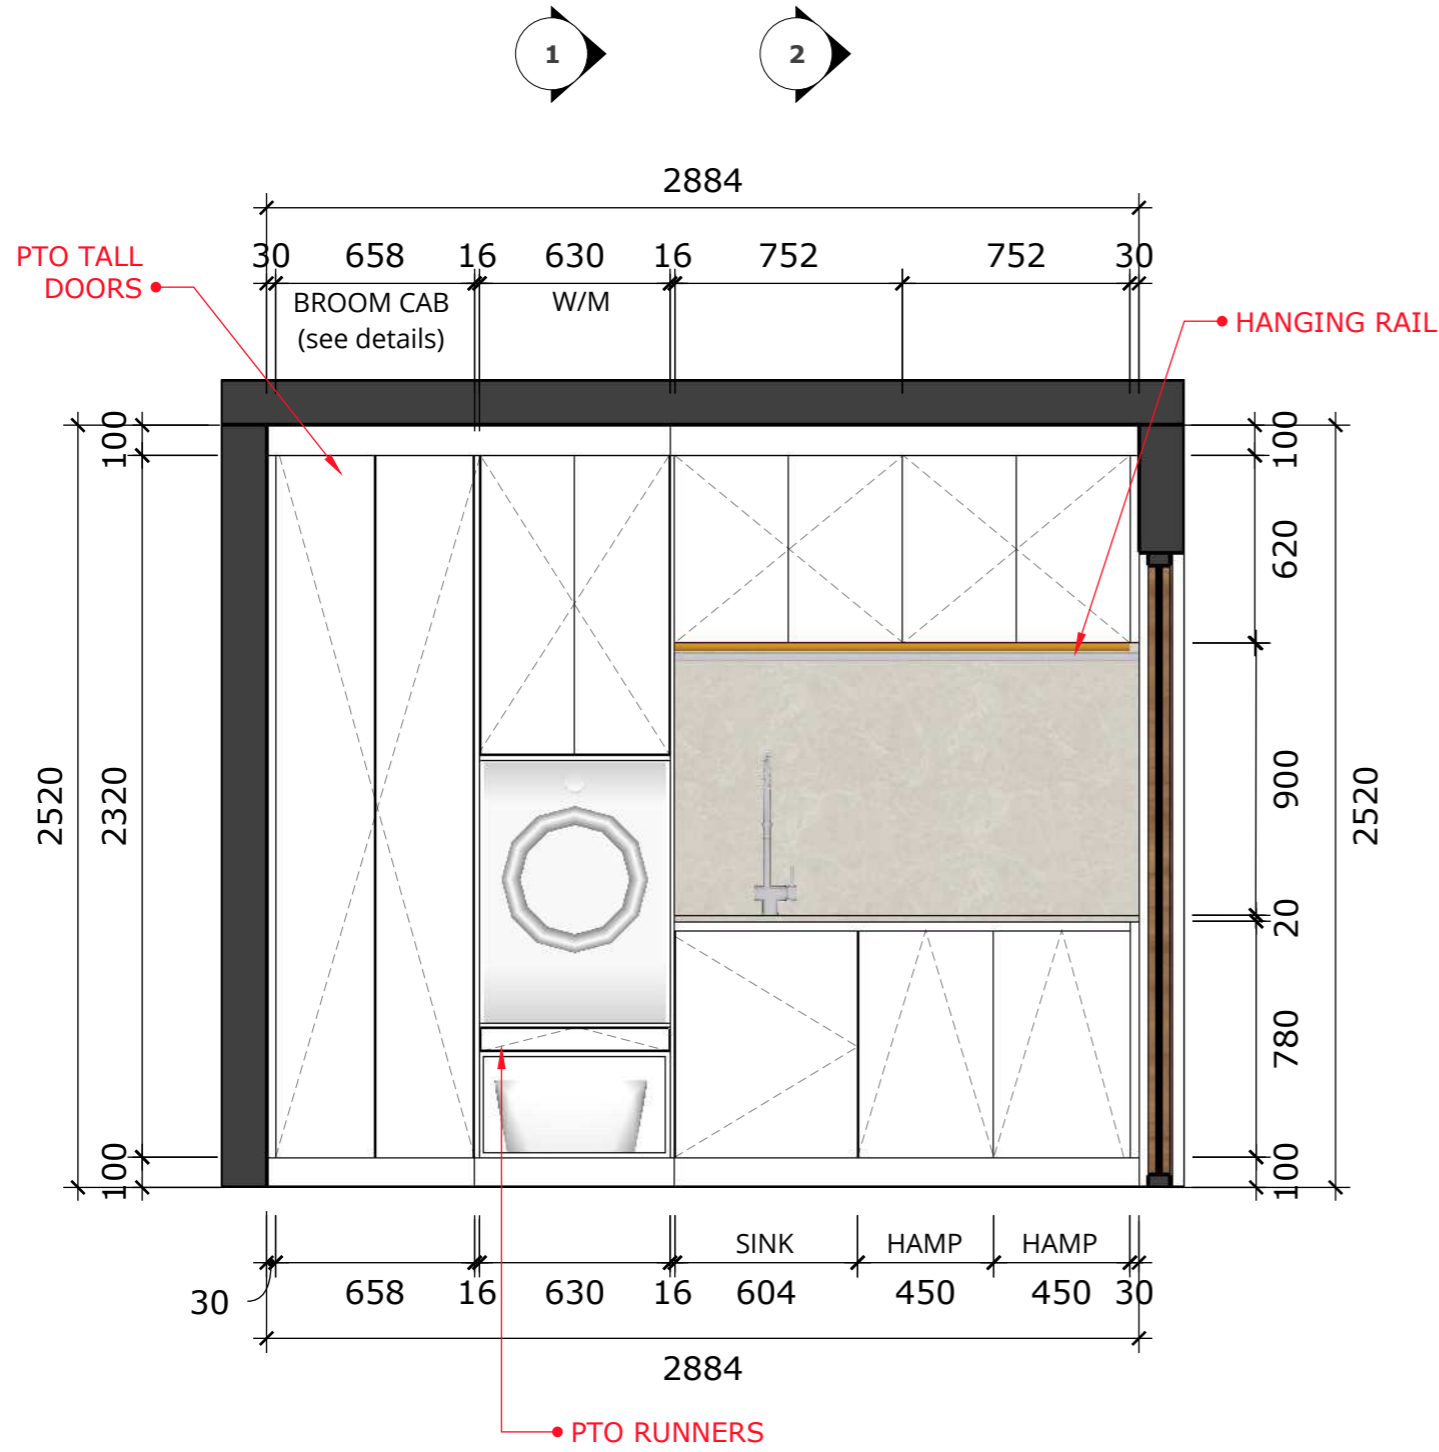

A :: LAUNDRY FRONT ELEV.
001 scale: 1=25mm

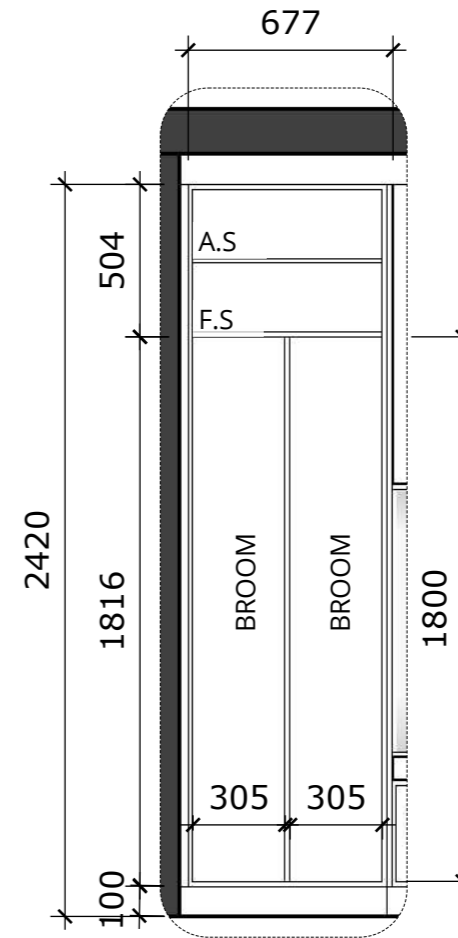


A :: BROOM CAB. INTERNAL
002 scale: 1=25mm

DESIGNED BY
SHAI ZEEV
ABN: 47 640 715 279
6b Larman St, Bentleigh East 3165
Mob: 0407004576
E-mail: sales@thecabinetmerchant.com.au


PROJECT TITLE
KITCHEN &
LAUNDRY
CABINETS

CLIENT ADDRESS

CLIENT NAME

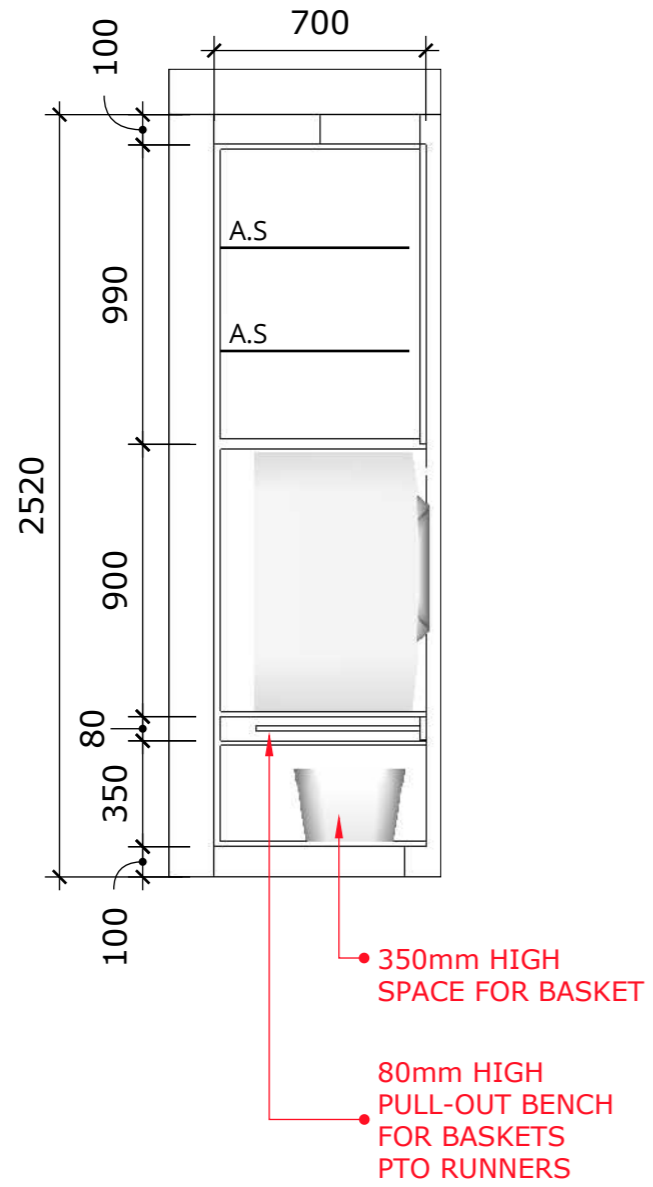

A :: LAUNDRY SECTION 1
001 scale: 1=25mm

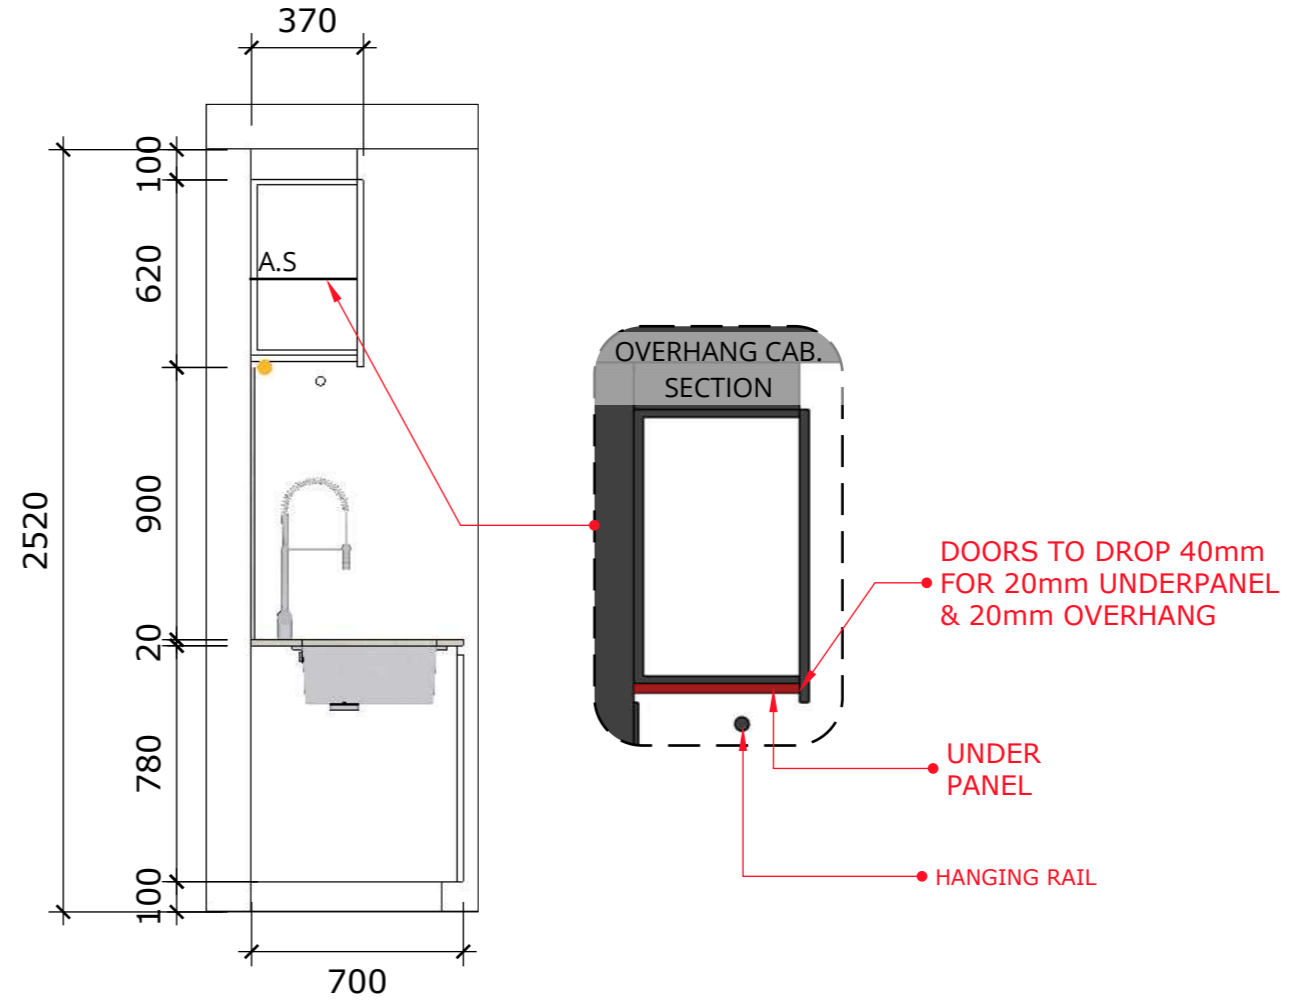

A :: LAUNDRY SECTION 2
002 scale: 1=25mm

DESIGNED BY
SHAI ZEEV
ABN: 47 640 715 279
6b Larman St, Bentleigh East 3165
Mob: 0407004576
E-mail: sales@thecabinetmerchant.com.au

PROJECT TITLE
KITCHEN & LAUNDRY CABINETS

CLIENT ADDRESS

CLIENT NAME