



DOWN STAIRS ROBE

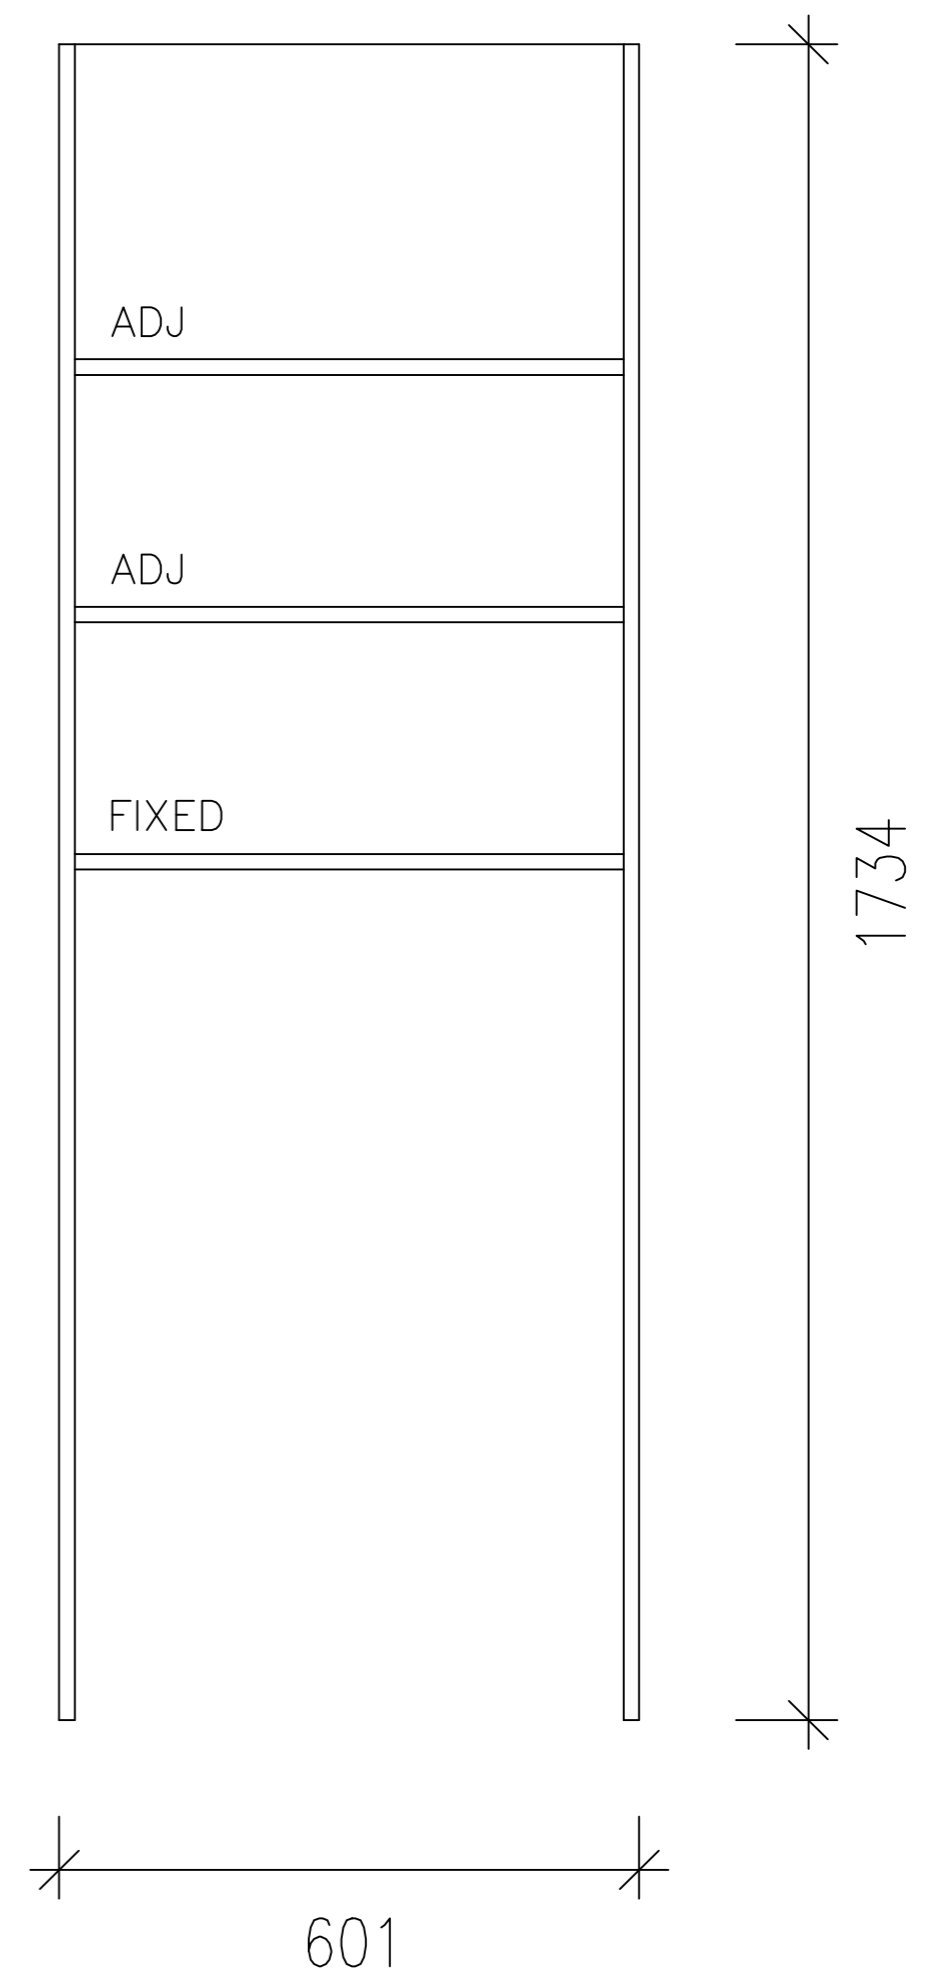

DOWN STAIRS ROBE

CONSTRUCTECH

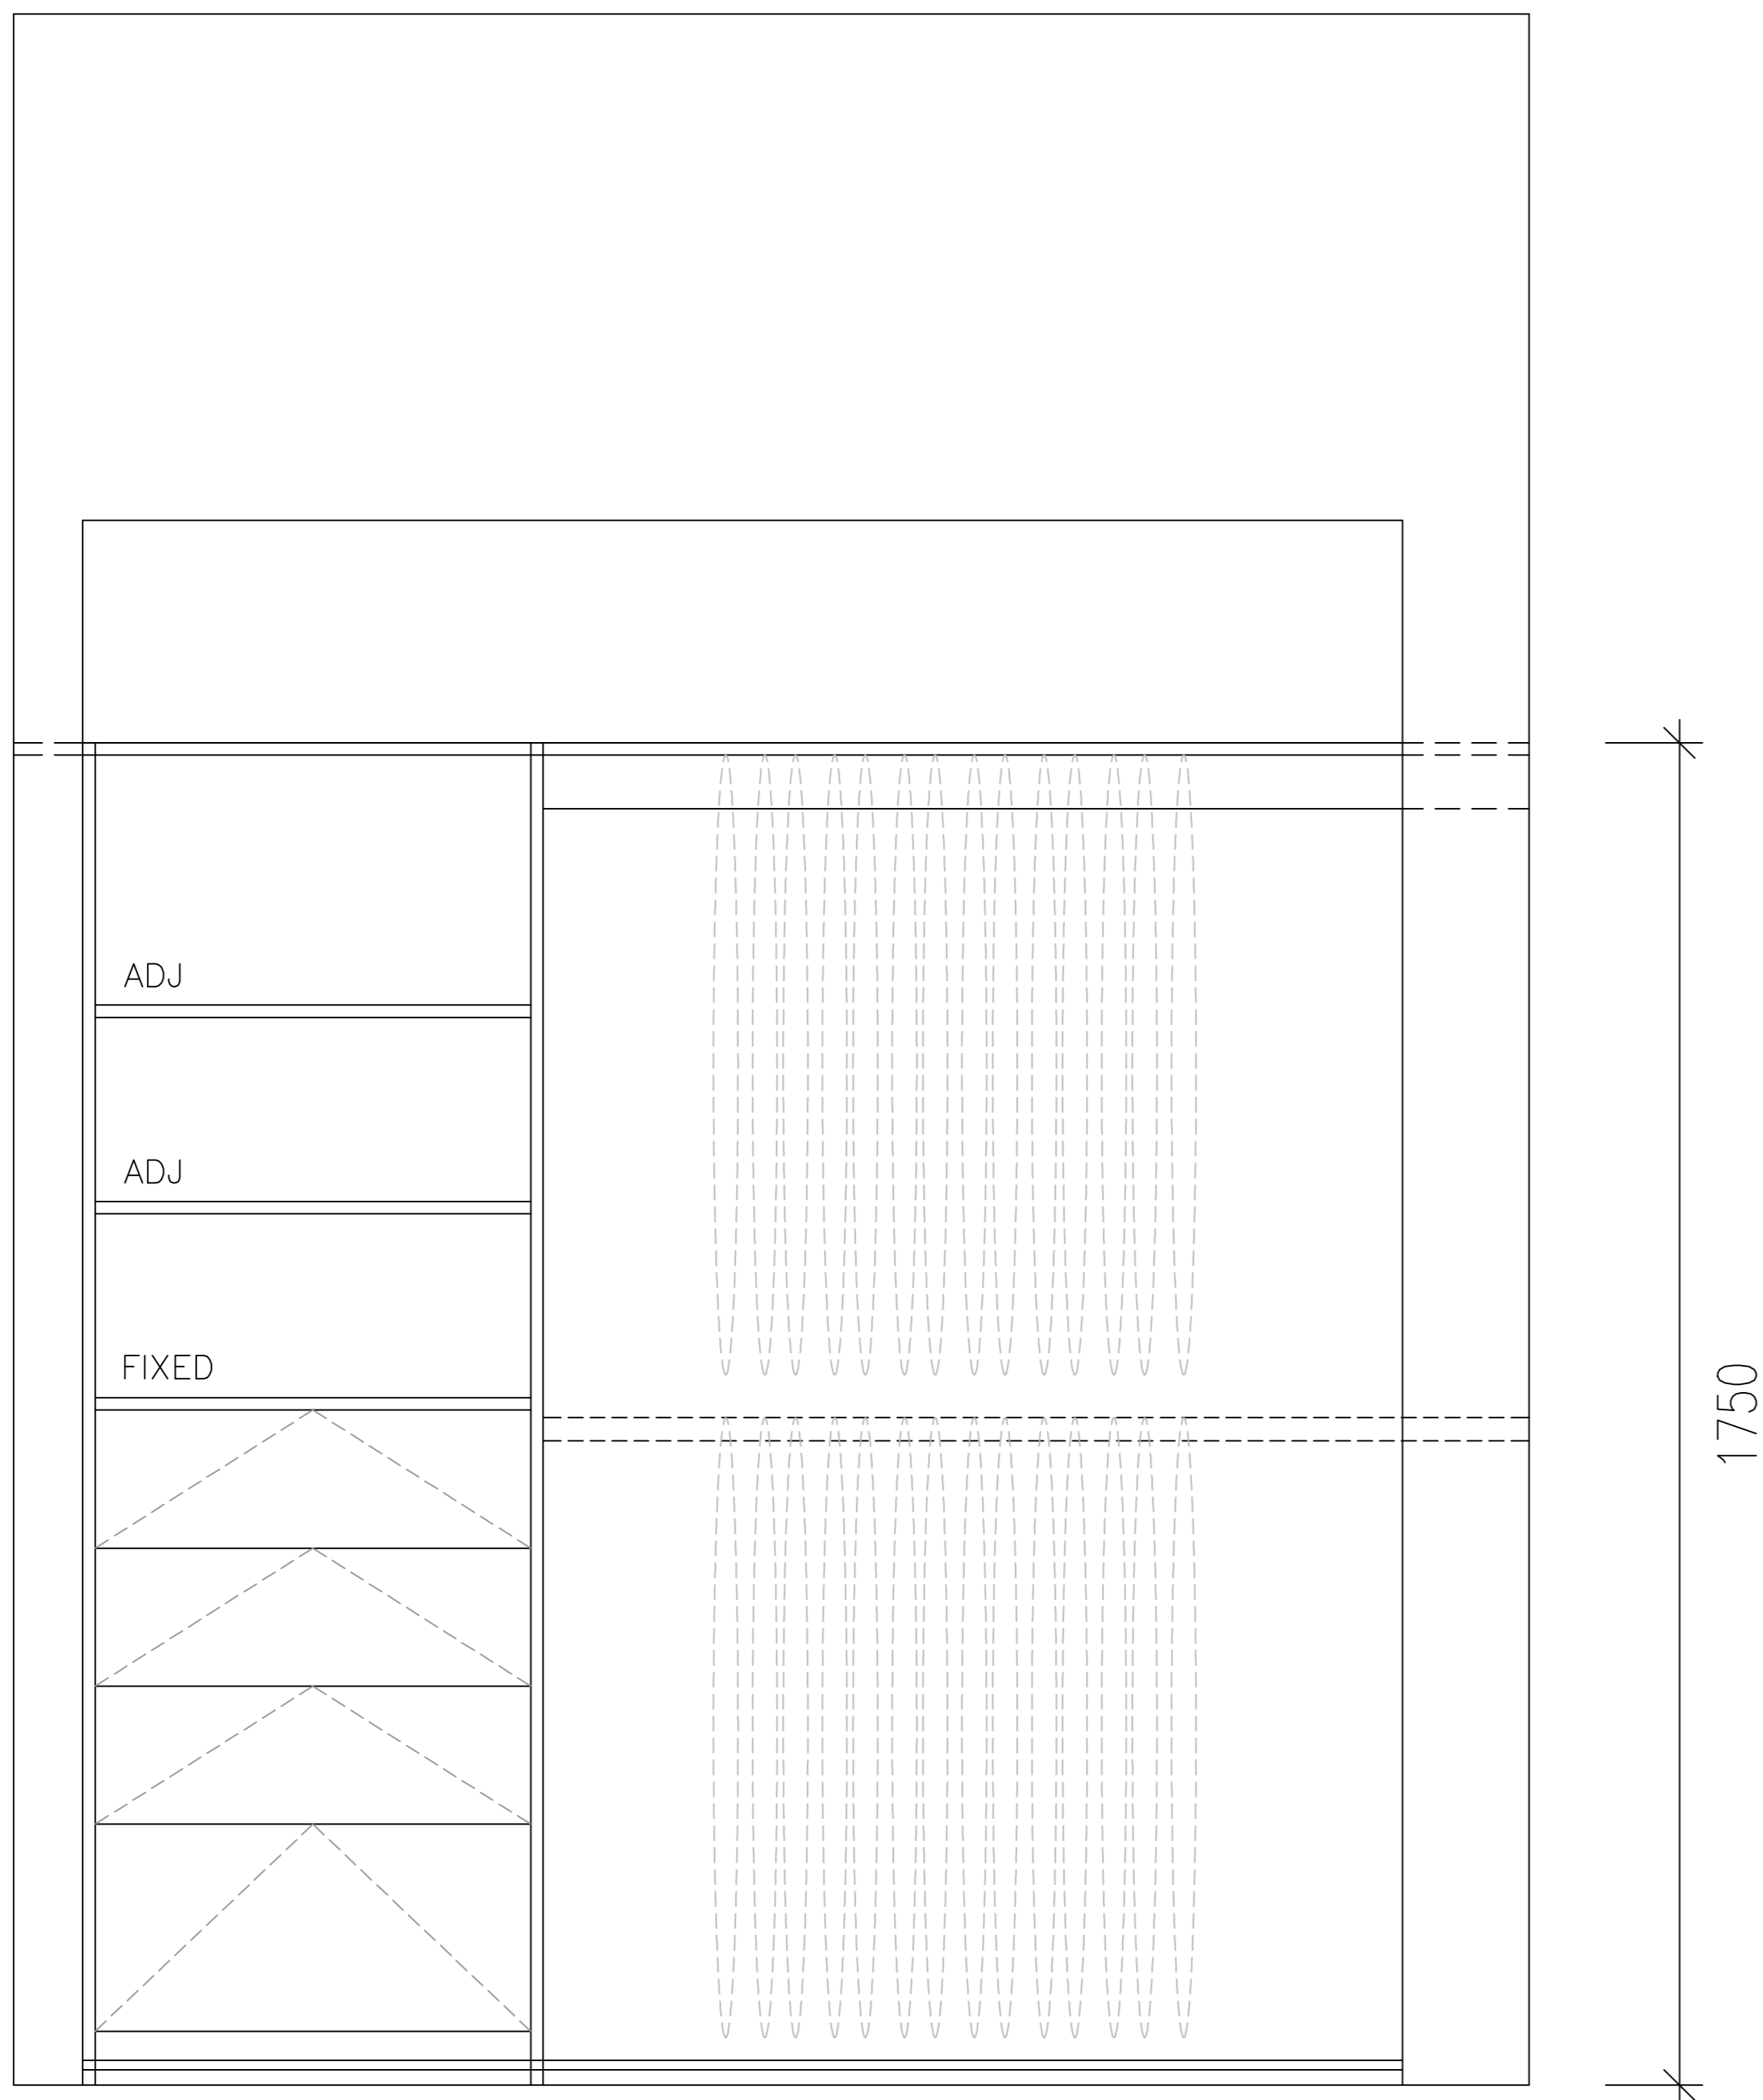

PROJECT: 22KENT RD
NARRE WARREN

Drawing Title : DOWNSTAIRS ROBE

Date: 04/02/2025

Drawing No. A2

Revision : A

Drawn : AC

PLANS INSPECTED AND APPROVED FOR CONSTRUCTION

NAME _____

SIGNED _____

DATED / /