

DESIGNED BY
SHAI ZEEV
 ABN: 47 640 715 279
 6b Larman St, Bentleigh East 3165
 Mob: 0407004576
 E-mail: sales@thecabinetmerchant.com.au

PROJECT TITLE
**KITCHEN
 CABINETS**

CLIENT ADDRESS

CLIENT NAME

THE
CABINET
 MERCHANT

Material:
 18mm White Satin Doors and Panels
 Benchtop 3mm Polytec Agento Stone
 Carcass White Mel 16mm
 Hardware: Cemx H Box



AI KITCHEN PERSPECTIVE 1
 Scale: NTS



KITCHEN PERSPECTIVE 2 **AI**
 Scale: NTS



AI KITCHEN PERSPECTIVE 3
Scale: NTS



KITCHEN PERSPECTIVE 4
Scale: NTS **AI**

DESIGNED BY
SHAI ZEEV
ABN: 47 640 715 279
6b Larman St, Bentleigh East 3165
Mob: 0407004576
E-mail: sales@thecabinetmerchant.com.au

PROJECT TITLE
**KITCHEN
CABINETS**


CLIENT ADDRESS

CLIENT NAME

THE **CABINET**
MERCHANT



AI PANTRY PERSPECTIVE EXTERNAL
Scale: NTS

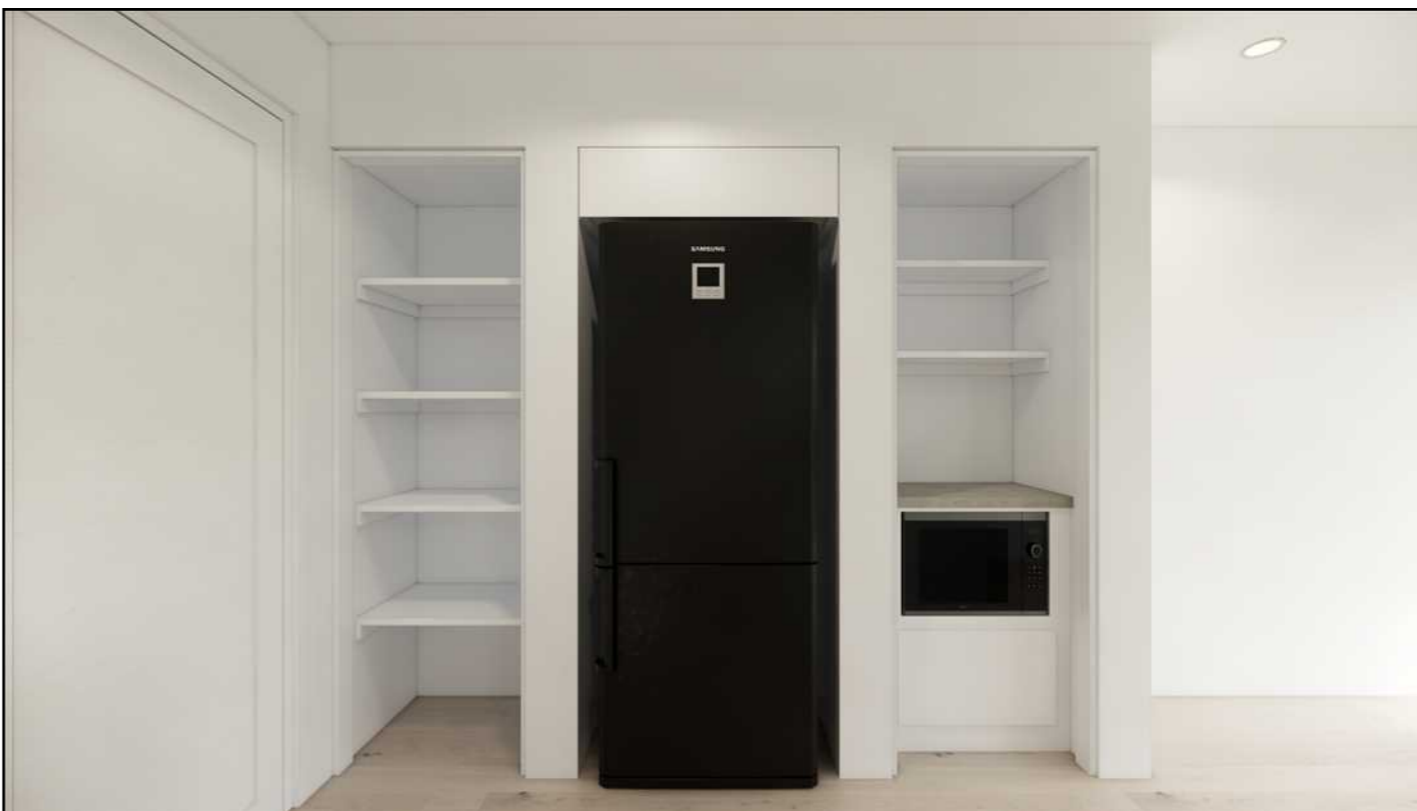

PANTRY PERSPECTIVE INTERNAL **AI**
Scale: NTS



DESIGNED BY
SHAI ZEEV
ABN: 47 640 715 279
6b Larman St, Bentleigh East 3165
Mob: 0407004576
E-mail: sales@thecabinetmerchant.com.au

PROJECT TITLE
**KITCHEN
CABINETS**

CLIENT ADDRESS

CLIENT NAME

THE **CABINET**
MERCHANT

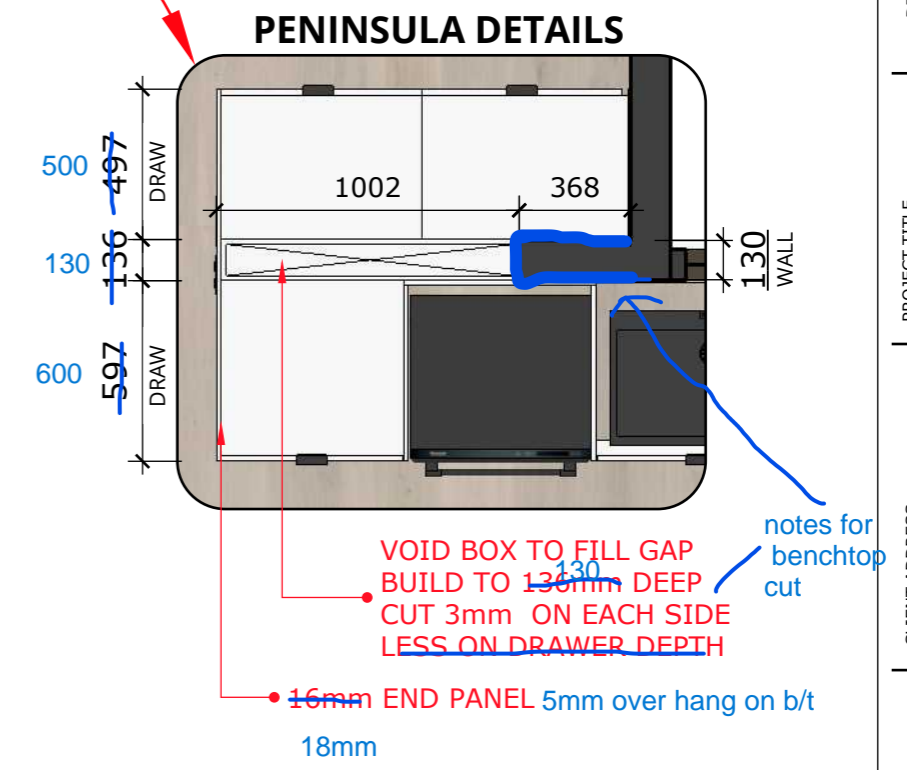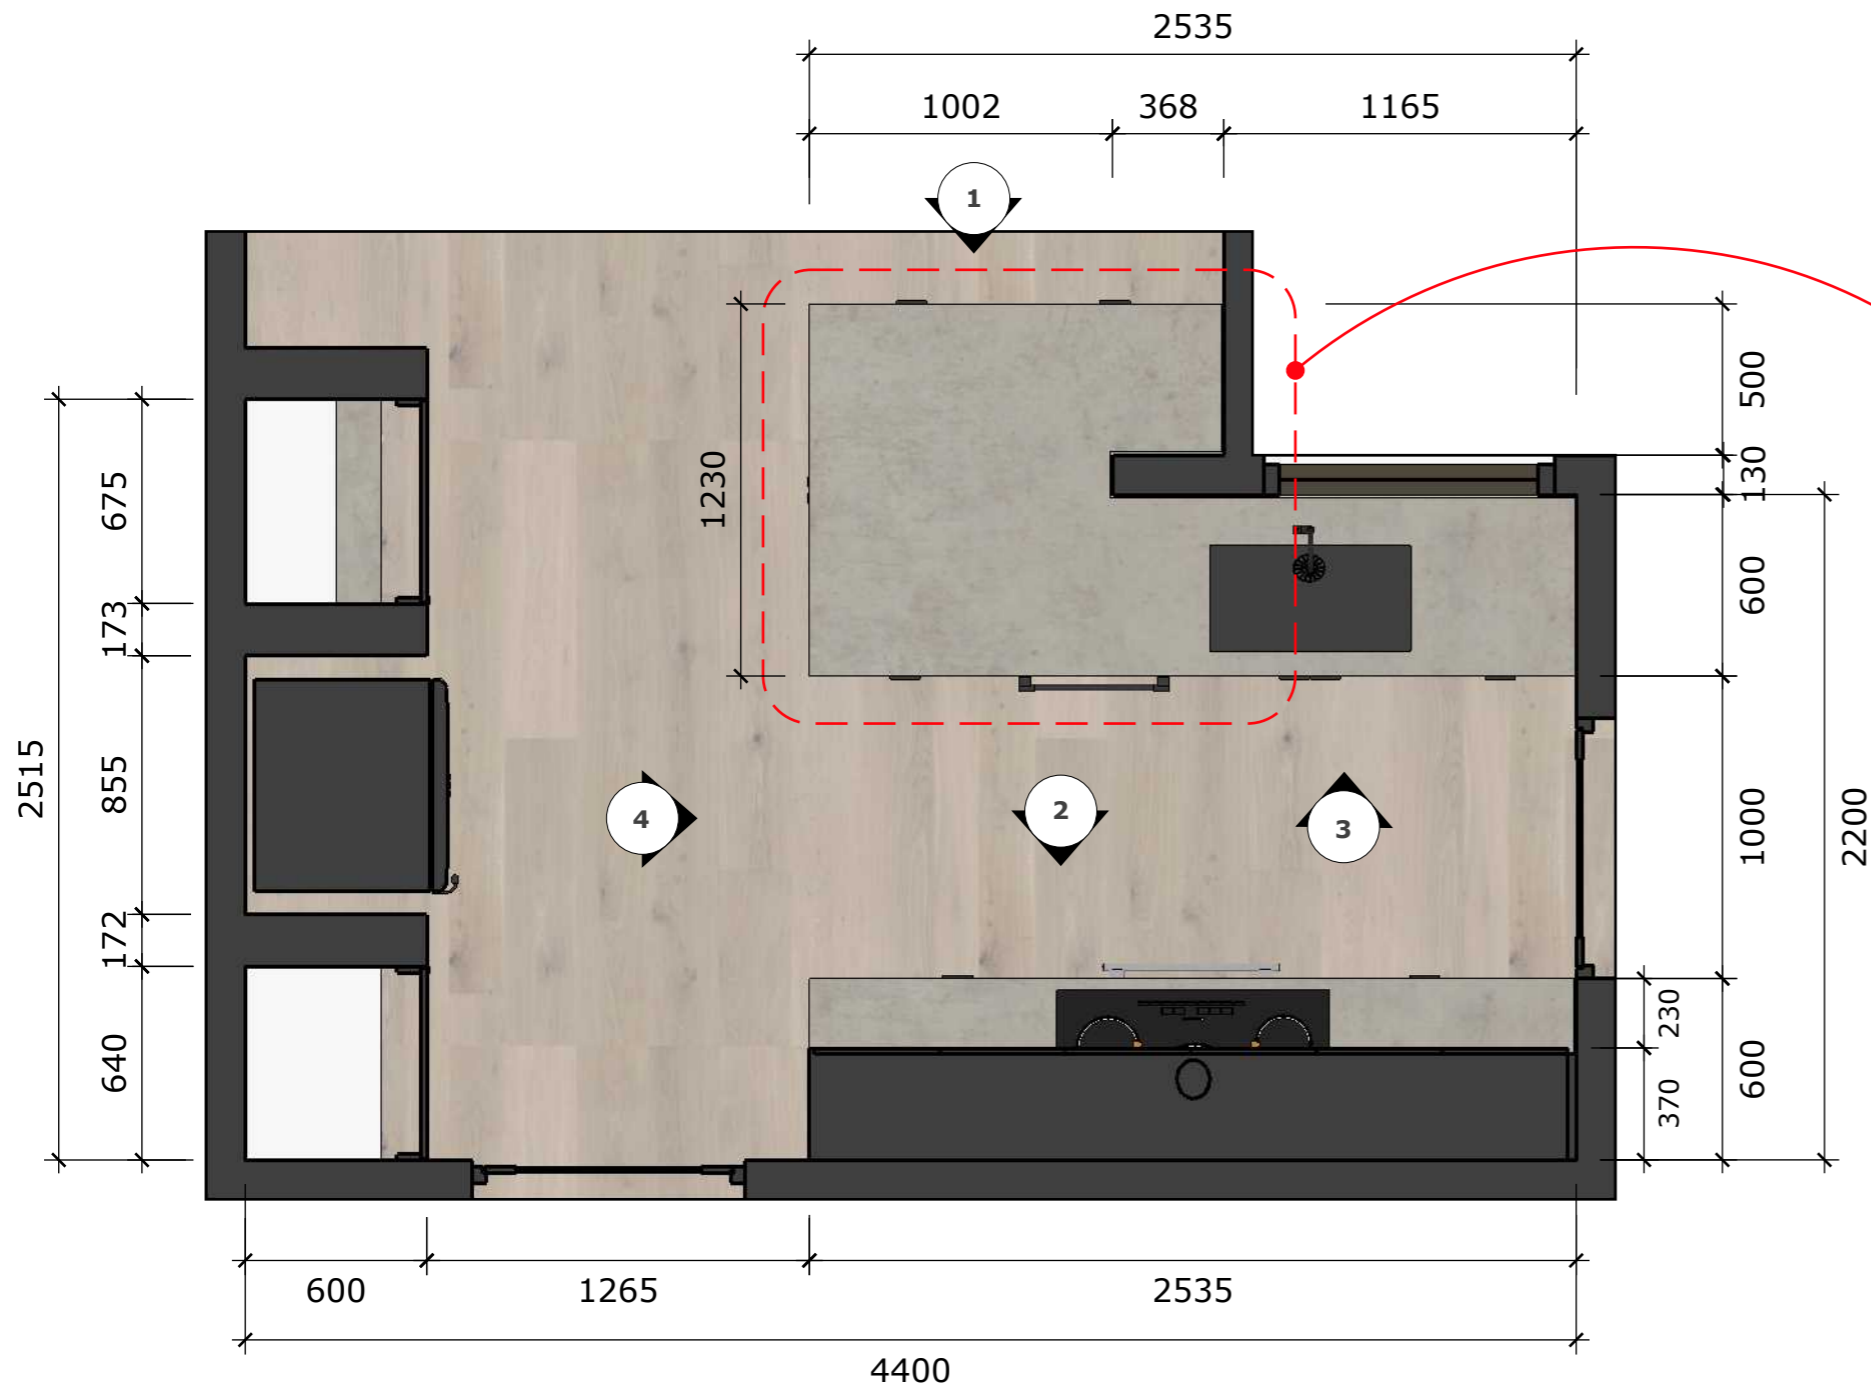


A :: KITCHEN PLAN
001 scale: 1=25mm

DESIGNED BY
SHAI ZEEV
ABN: 47 640 715 279
6b Larman St, Bentleigh East 3165
Mob: 0407004576
E-mail: sales@thecabinetmerchant.com.au


PROJECT TITLE
KITCHEN
CABINETS

CLIENT ADDRESS

CLIENT NAME

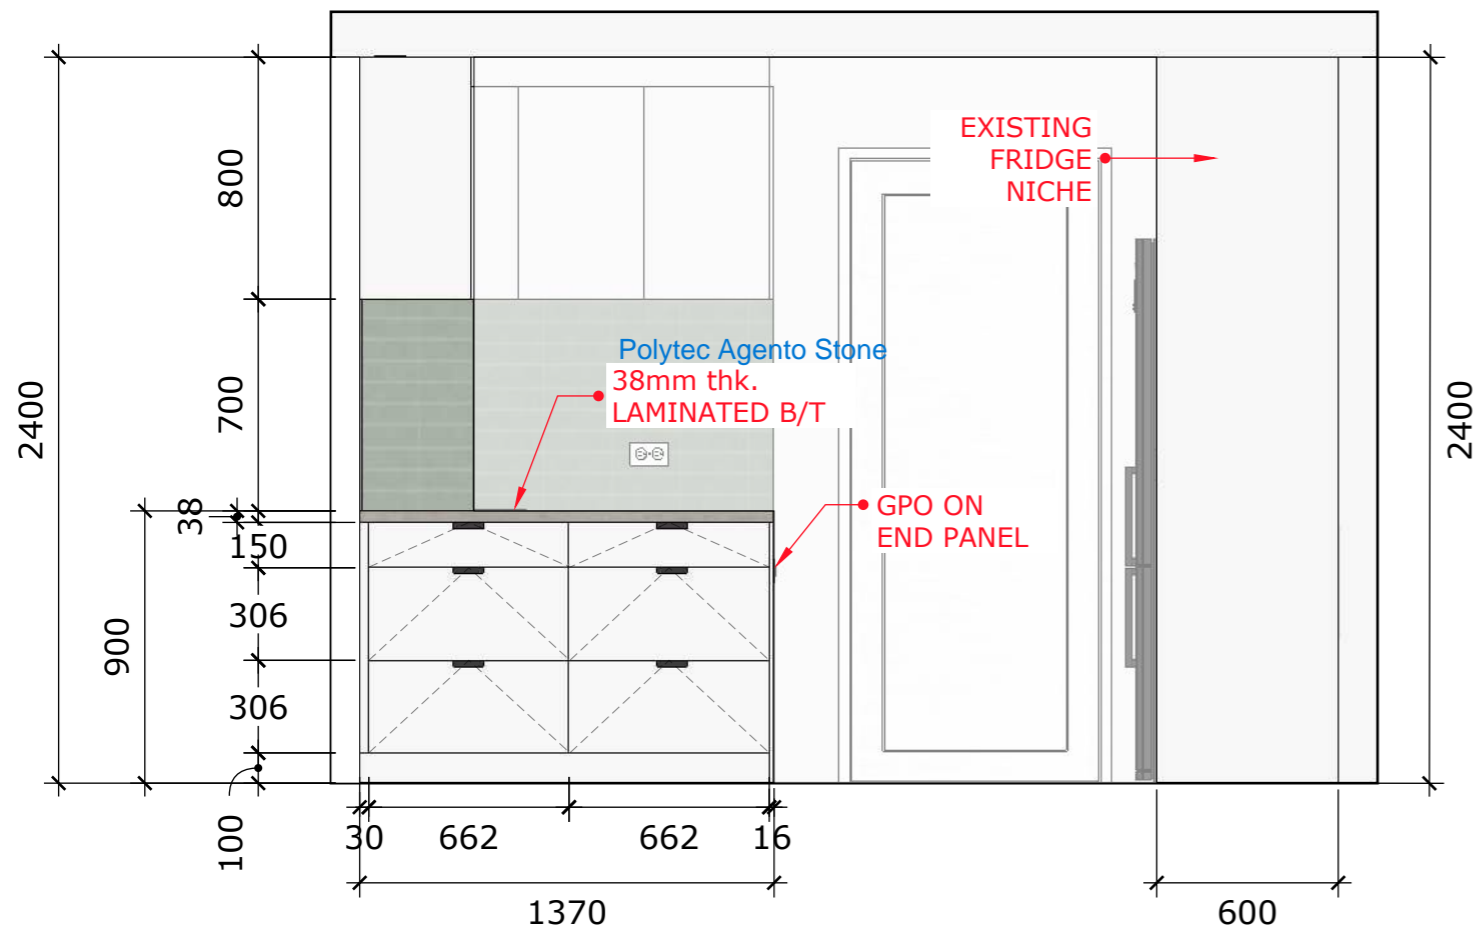

A :: KITCHEN ELEVATION 1
001 scale: 1=25mm

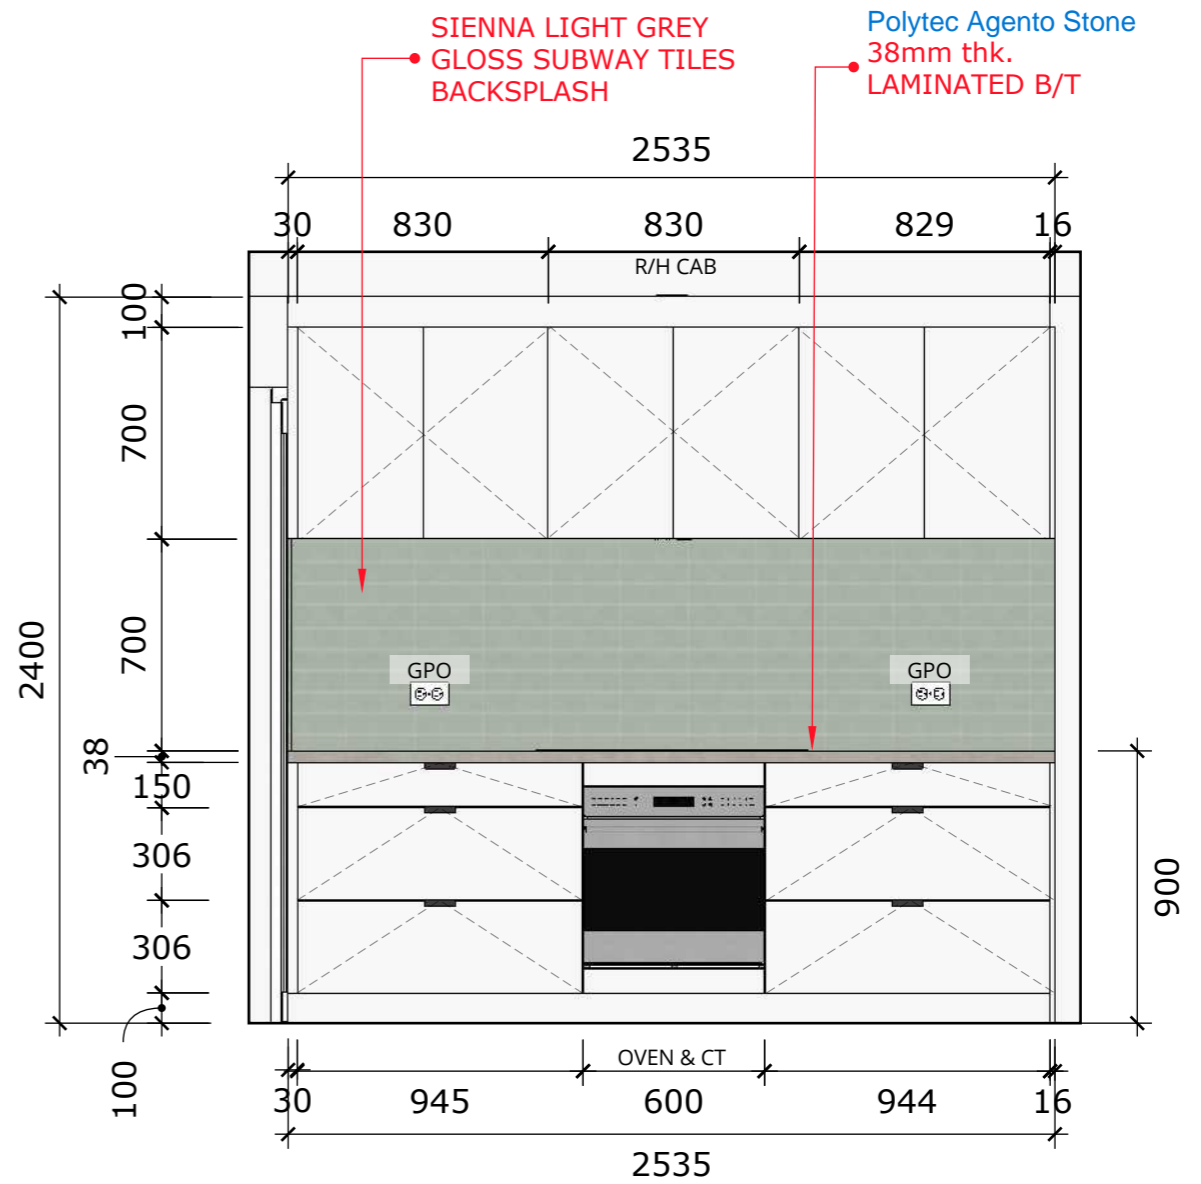


A :: KITCHEN ELEVATION 2
002 scale: 1=25mm

DESIGNED BY
SHAI ZEEV
ABN: 47 640 715 279
6b Larman St, Bentleigh East 3165
Mob: 0407004576
E-mail: sales@thecabinetmerchant.com.au


PROJECT TITLE
KITCHEN
CABINETS

CLIENT ADDRESS

CLIENT NAME

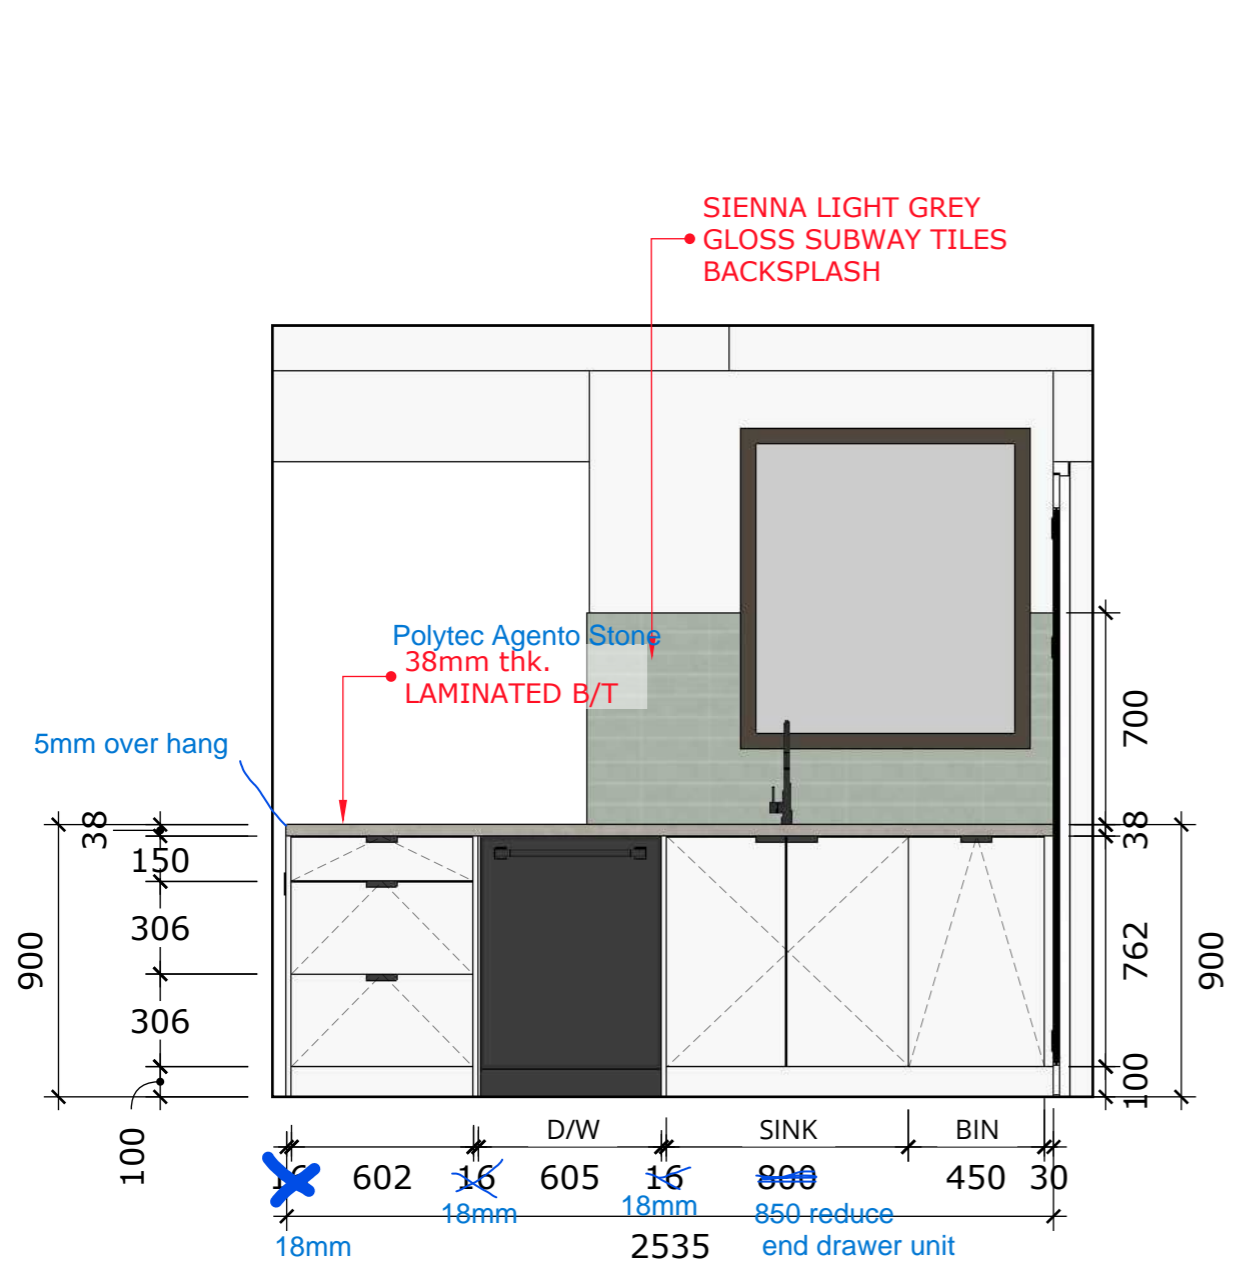

A :: KITCHEN ELEVATION 3
001 scale: 1=25mm

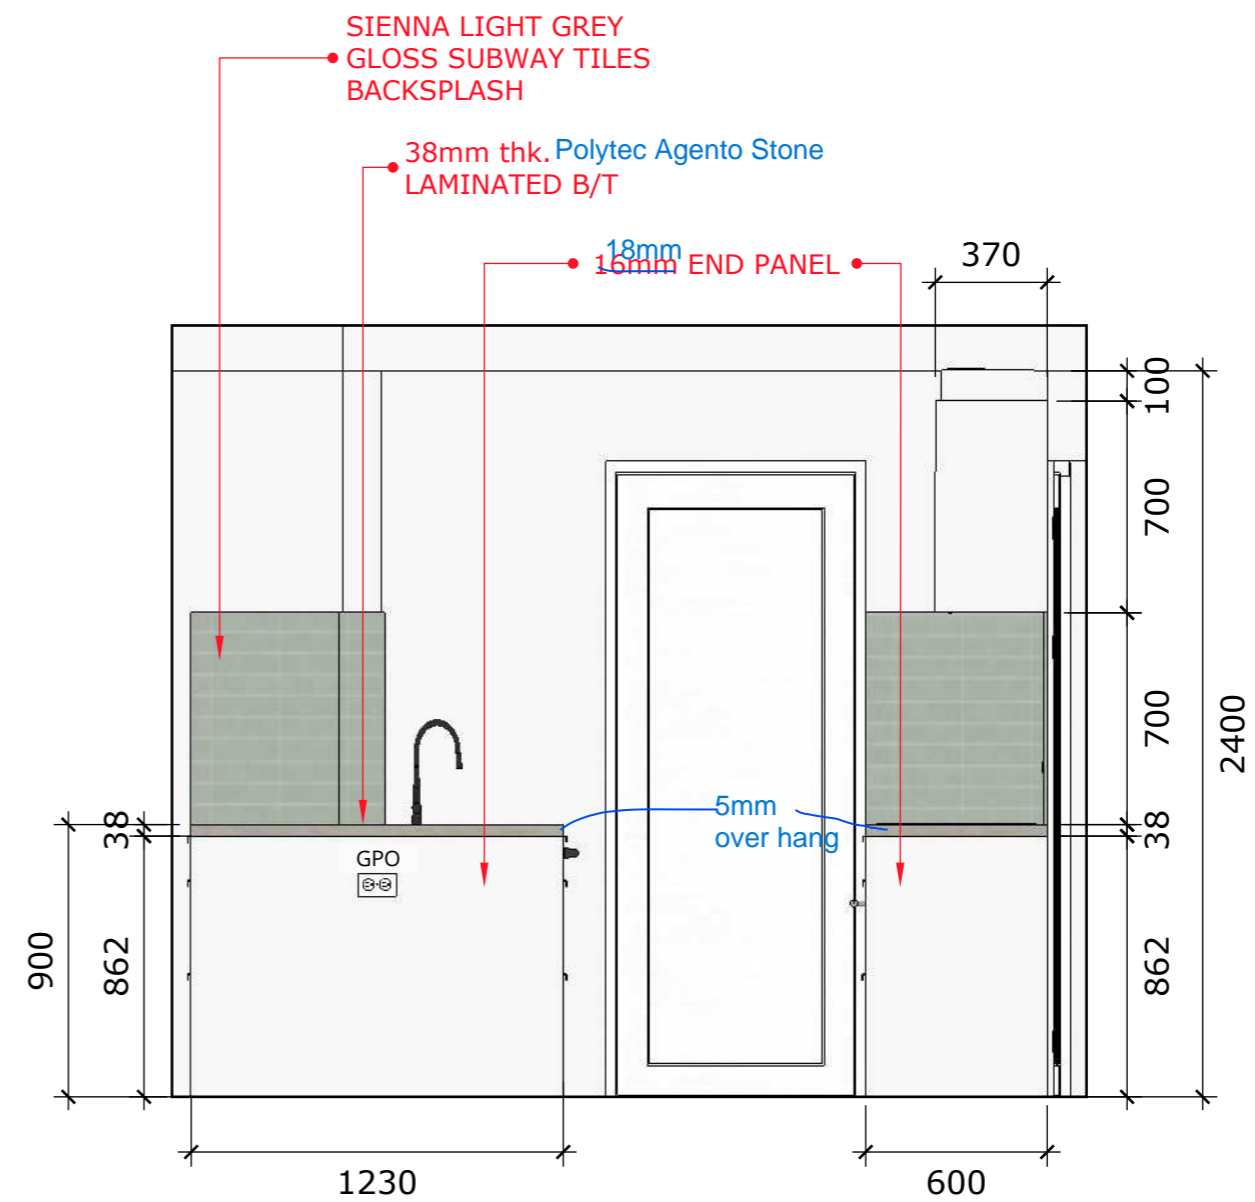

A :: KITCHEN ELEVATION 4
002 scale: 1=25mm

DESIGNED BY
SHAI ZEEV

ABN: 47 640 715 279
6b Larman St, Bentleigh East 3165
Mob: 0407004576
E-mail: sales@thecabinetmerchant.com.au

PROJECT TITLE
KITCHEN CABINETS

CLIENT ADDRESS

CLIENT NAME

