




KITCHEN PLAN VIEW

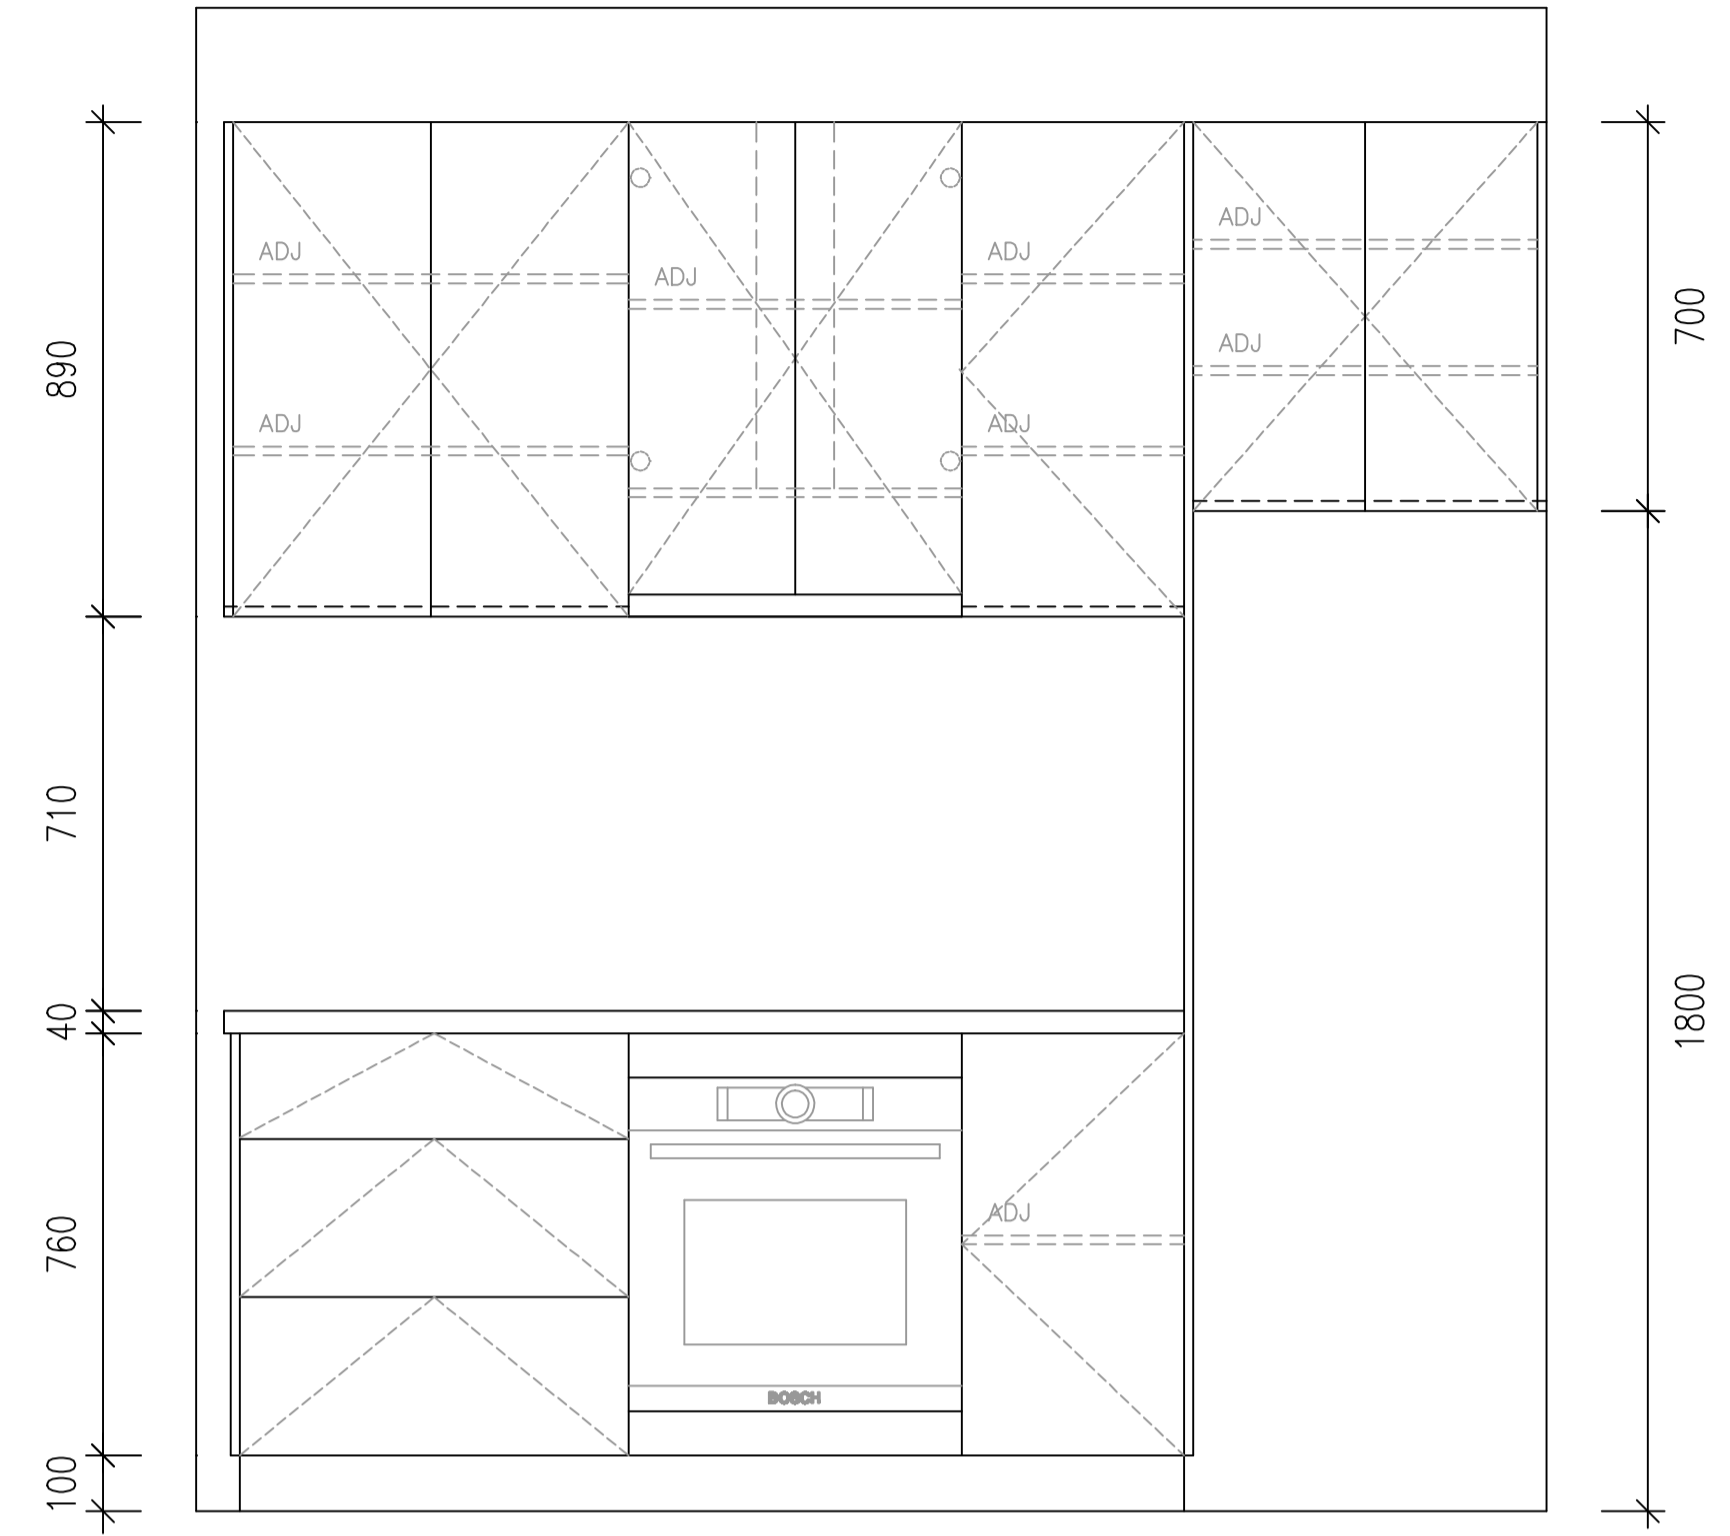


ELEVATION A

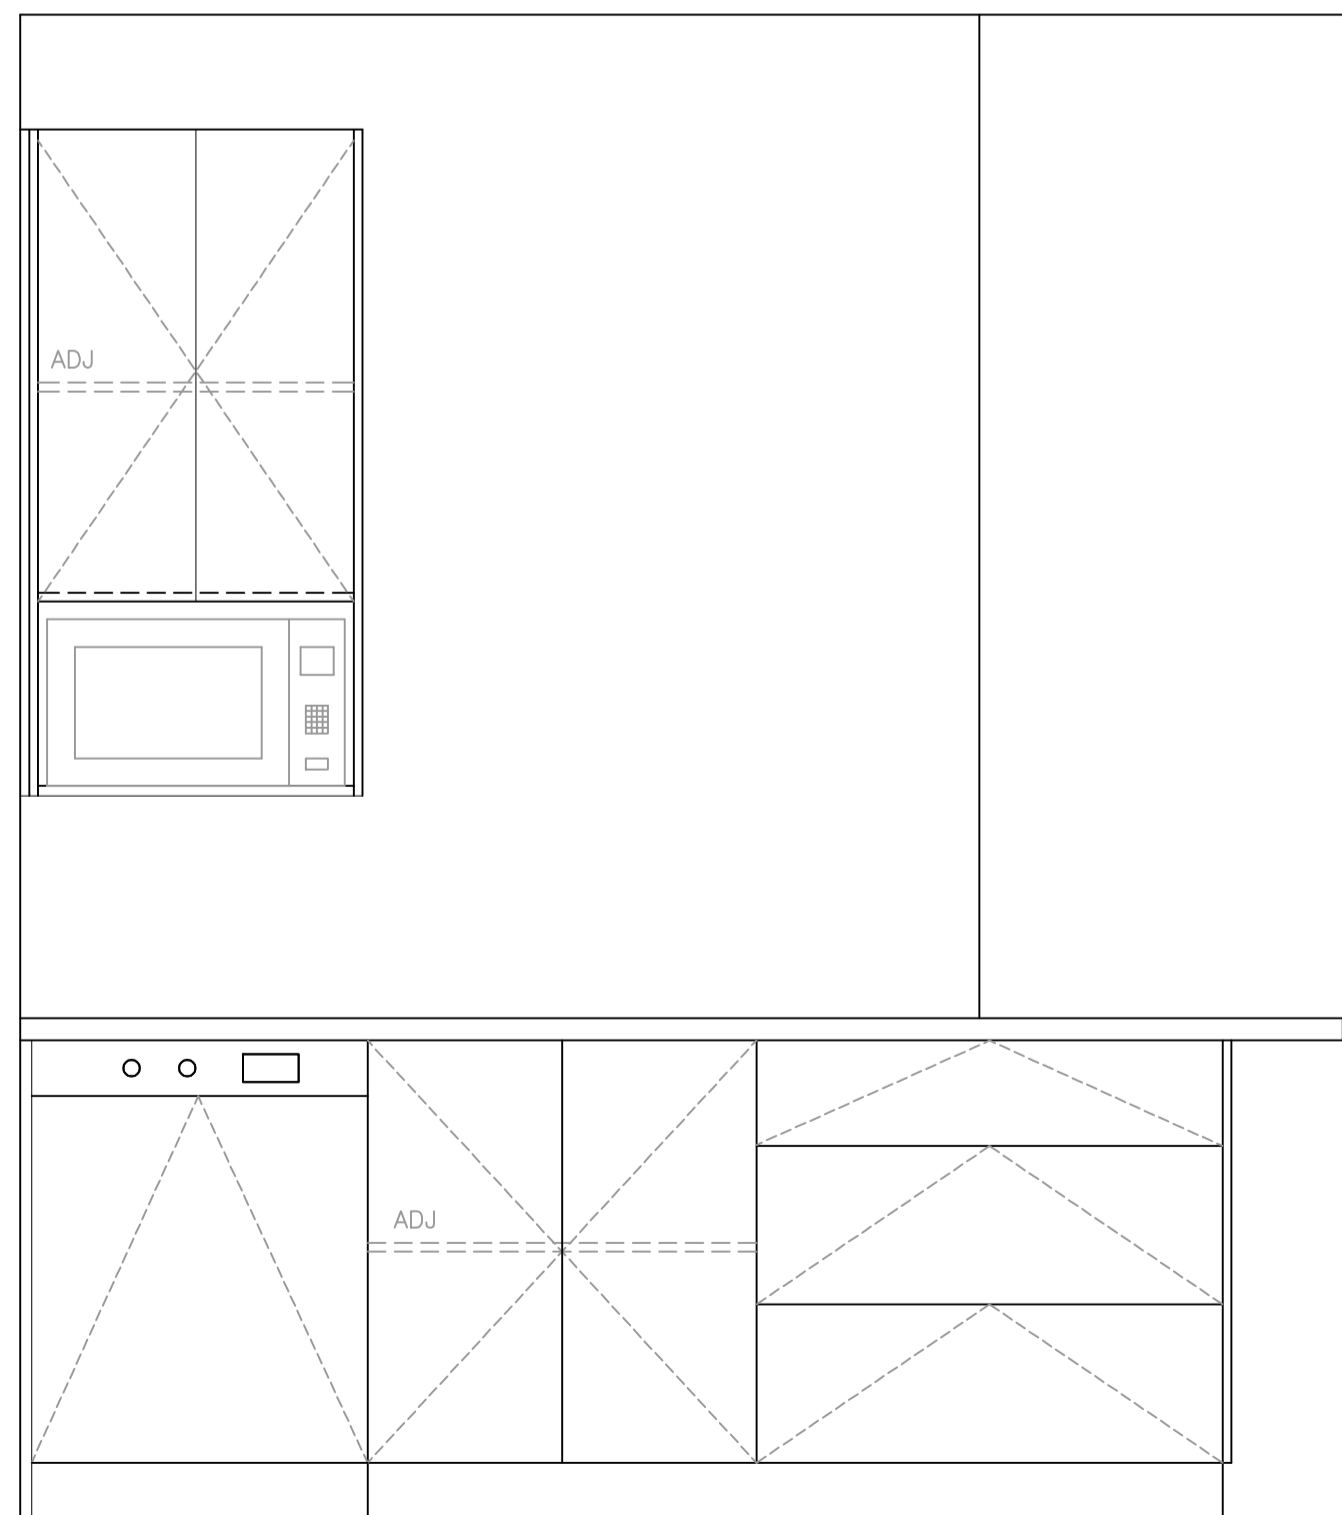

ELEVATION B

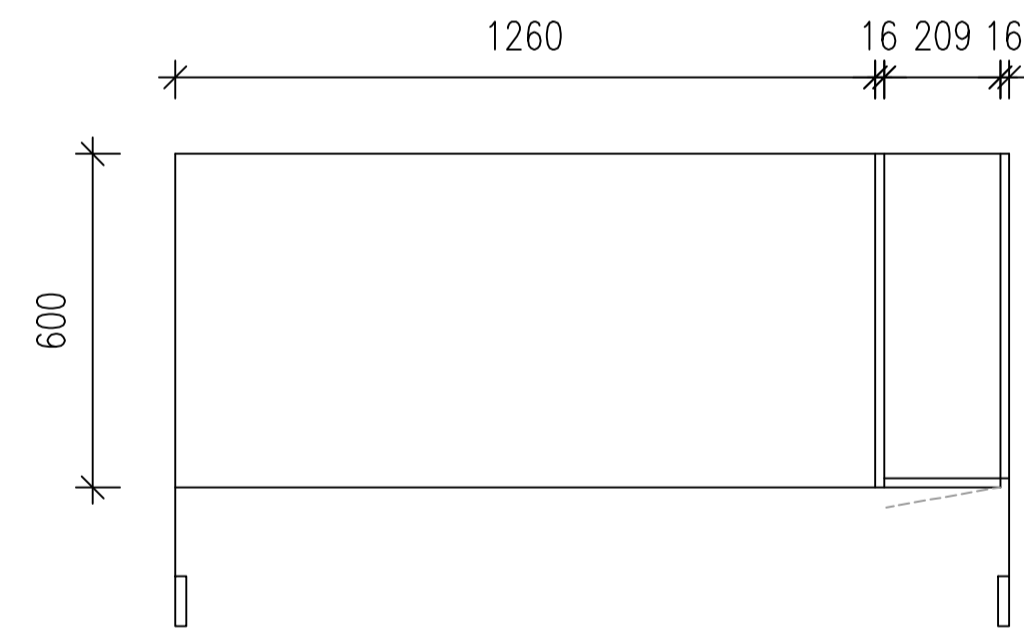

LAUNDRY PLAN VIEW

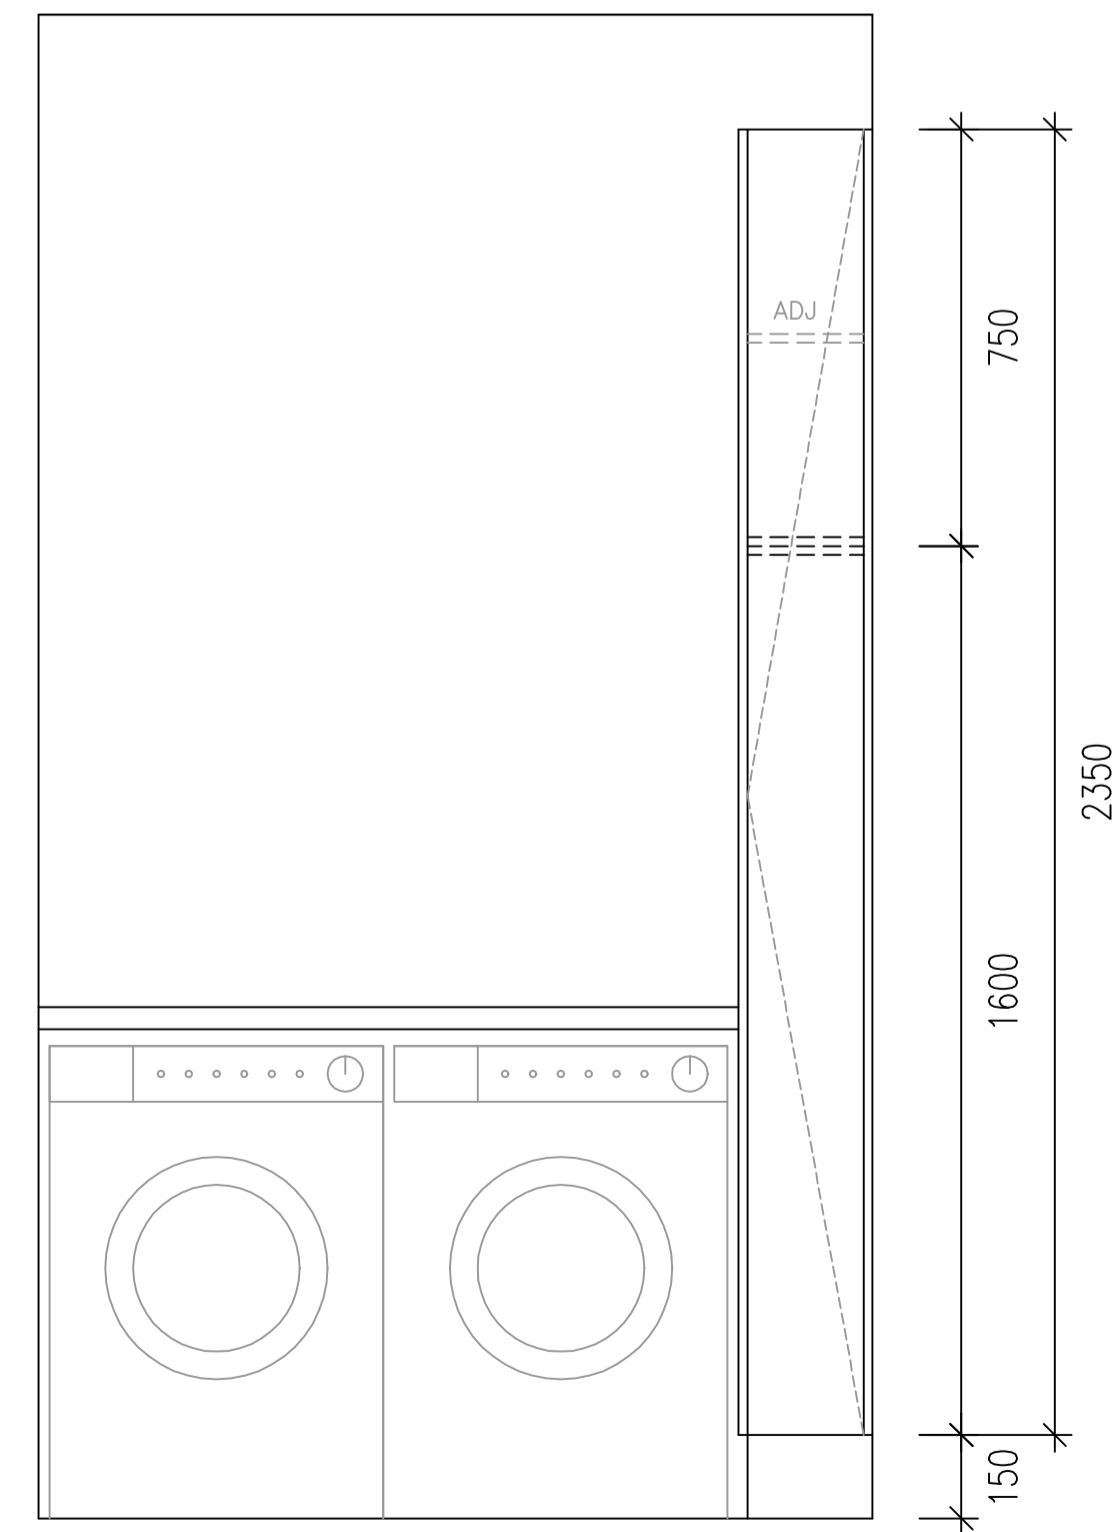

ELEVATION

JO'S MAKEOVERS

aseada
Kitchen, Bath, Windows, South 3152

PROJECT: 18 EDENBURGH ST
DUNFERMLINE

Drawing Title : KITCHENETTE & LAUNDRY
Date: 03/02/2025
Drawing No. A1
Revision : Rev 0
Drawn : AC

PLANS INSPECTED AND APPROVED FOR CONSTRUCTION

NAME _____
SIGNED _____
DATED / /