
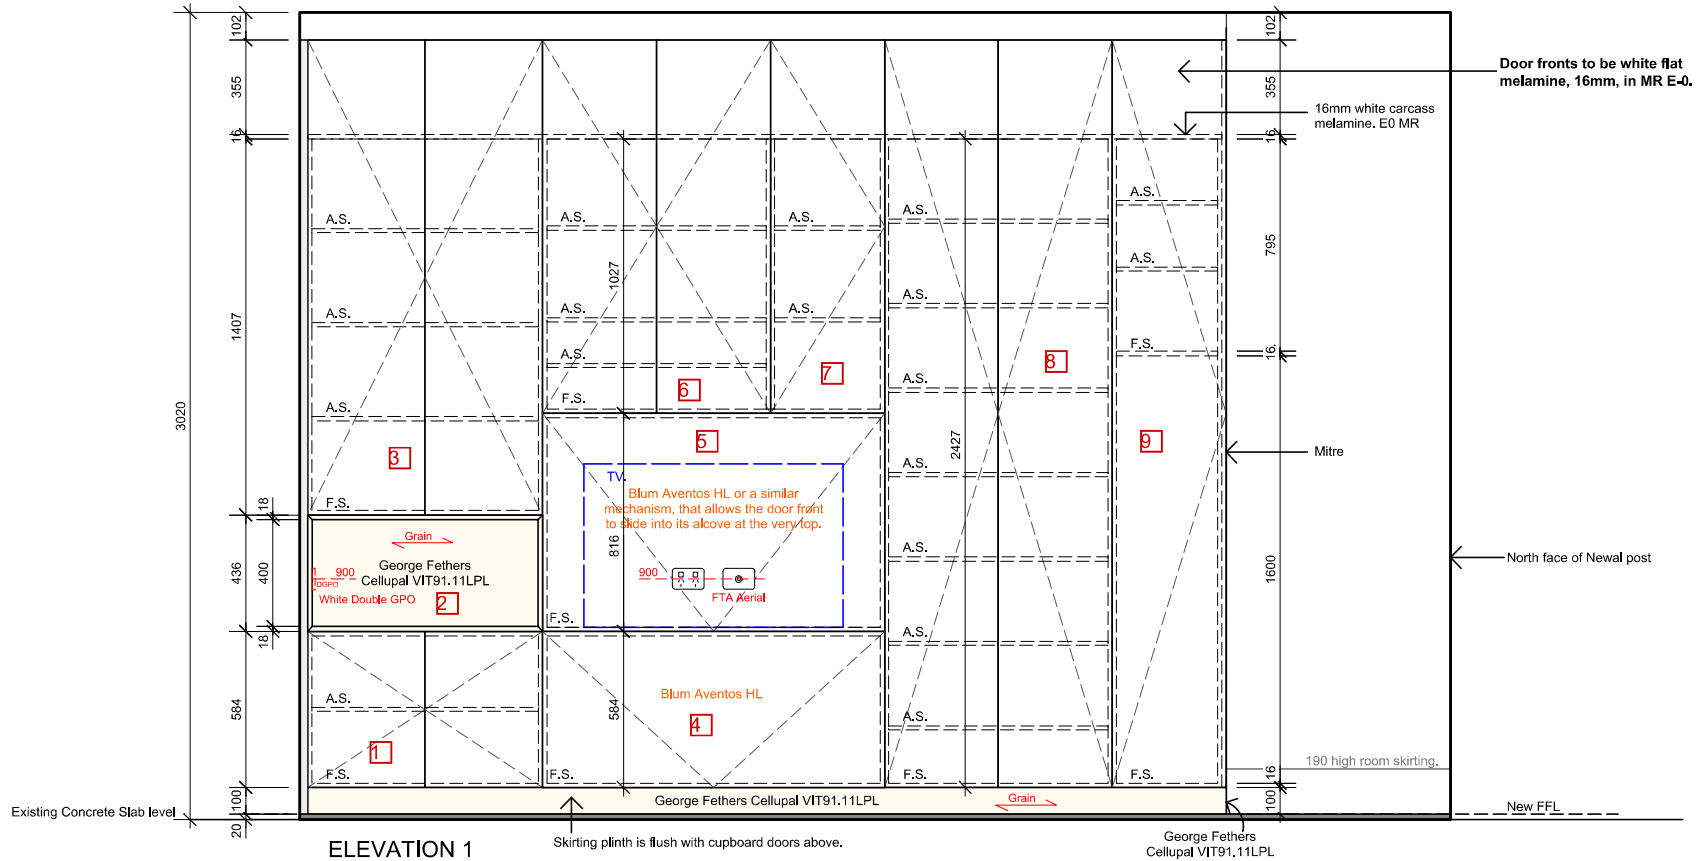


PLAN VIEW 1:20

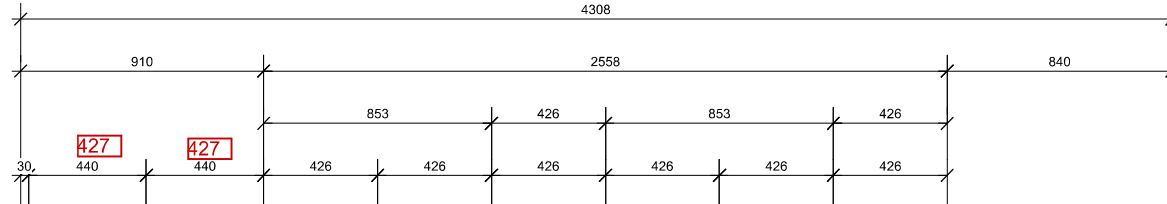

ELEVATION 1

East wall of Family Room. Site: 1081 Burke Rd Hawthorn East 3123.

Confirm measurements on site prior to manufacture.
All doors to be PTR. No joinery handles.