



FINISHES

- ◇ S1 40mm STONE BENCHTOPS BY JM COLOUR TBC
- ◇ L1 16mm LAMINEX CHARCOAL COLOUR BOARD WITH 1mm ABS EDGING

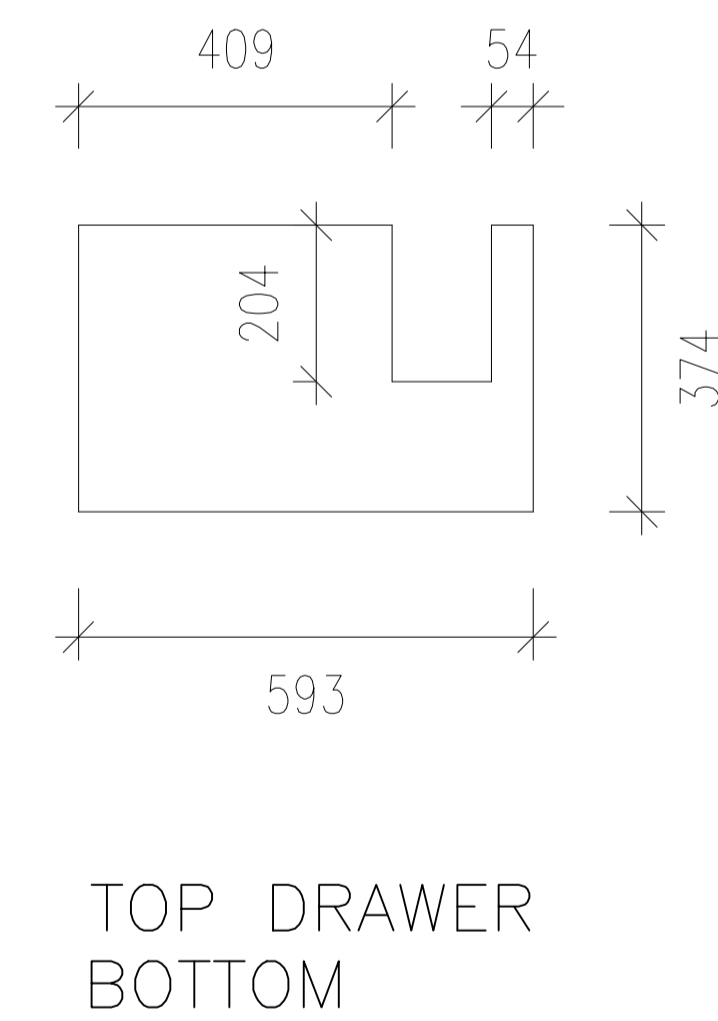

**JO'S
MAKEOVERS**

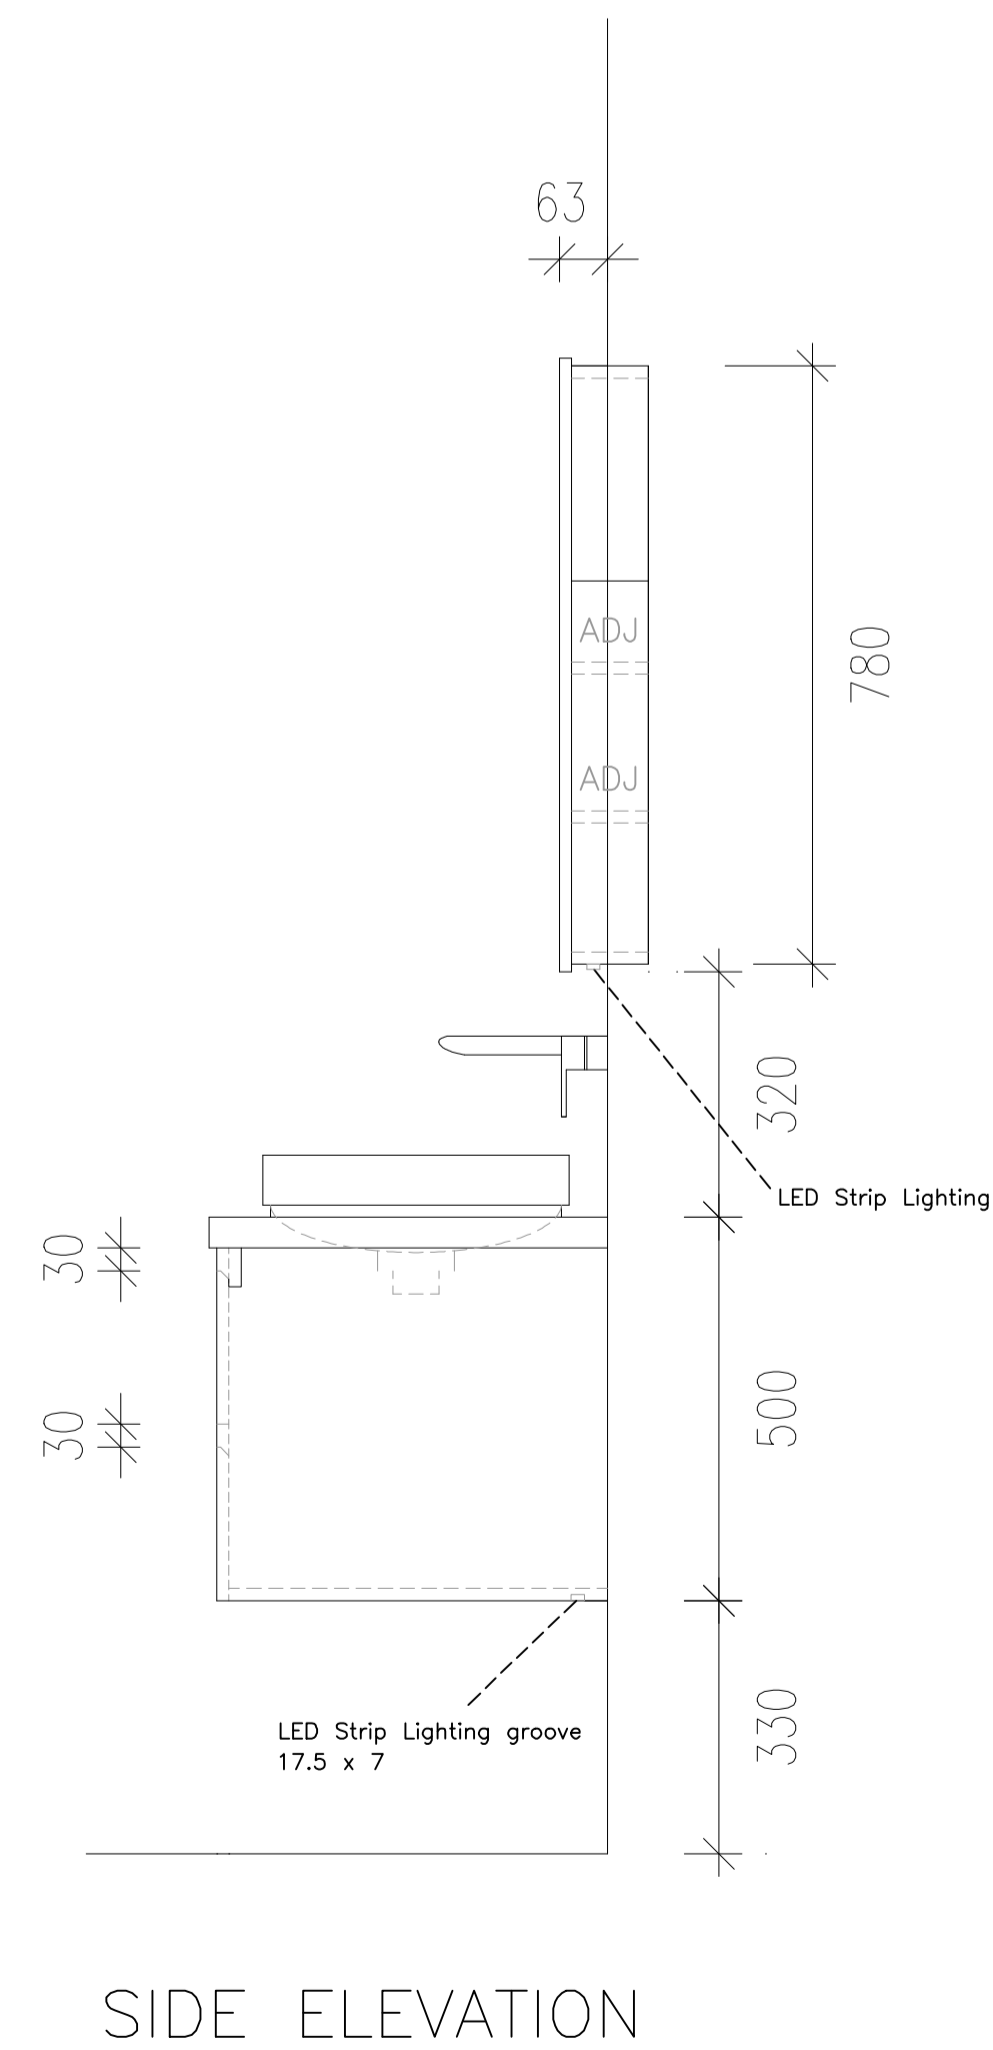

PROJECT: 8_WINTERSET_CLOSE
MCDONALD

Drawing Title : BATHROOM VANITY

Date: 24/05/2025

Drawing No. A1

Revision : Rev 0

Drawn : AC

PLANS INSPECTED AND
APPROVED FOR CONSTRUCTION

NAME _____

SIGNED _____

DATED / /