



FINISHES

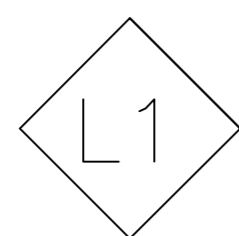

16mm POLYTEC POLAR WHITE MATT

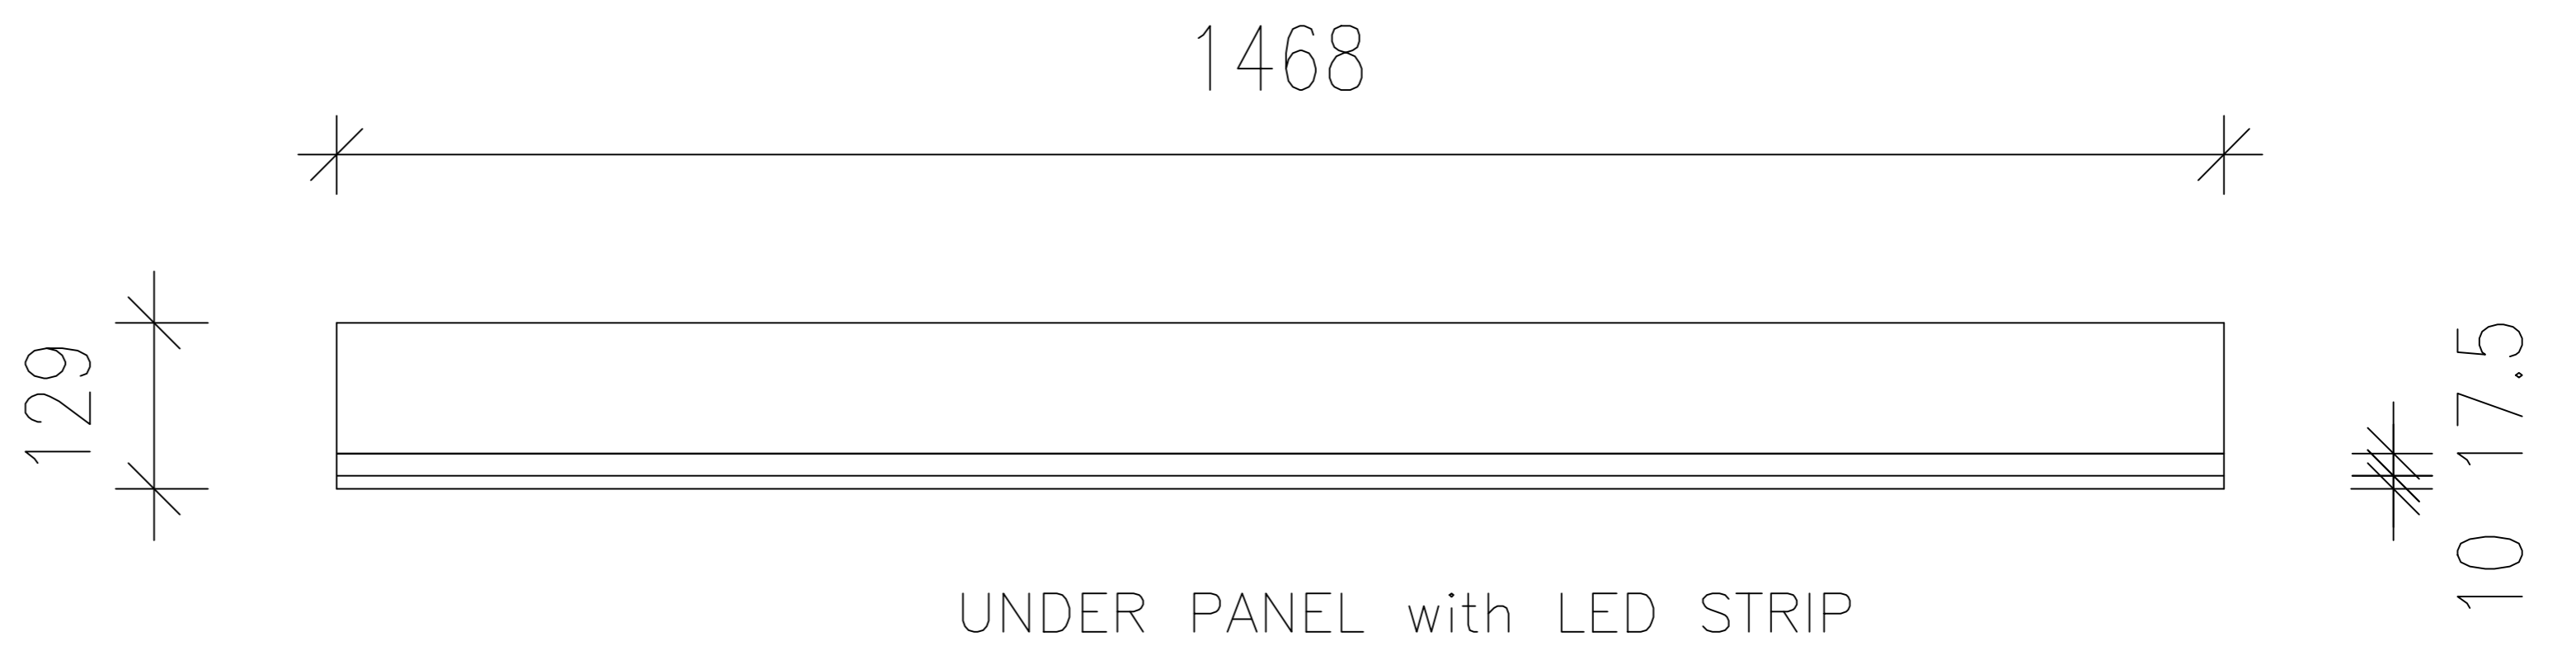

**JO'S
MAKEOVERS**



PROJECT: 23 WHEATLAND RD
MALVERN

Drawing Title : MIRROR CABINET

Date: 03/07/2025

Drawing No. A1

Revision : Rev 0

Drawn : AC

PLANS INSPECTED AND
APPROVED FOR CONSTRUCTION

NAME _____

SIGNED _____

DATED / /