




<b>SJ Custom Kitchens</b>	Phone: 0432 101 986	Job #: Job	Site Contact: dean	Date: 22/07/25
	Email: sjcustomkitchens@hotmail.com	Job Name: Default	Site Phone:	Drawn By:
	Web: www.sjcustomkitchens.com	Room #:	Site Address: 1 collina mews skye	Drawing #: 1
		Room Name:	City: skye State: Victoria.	Scale: NTS

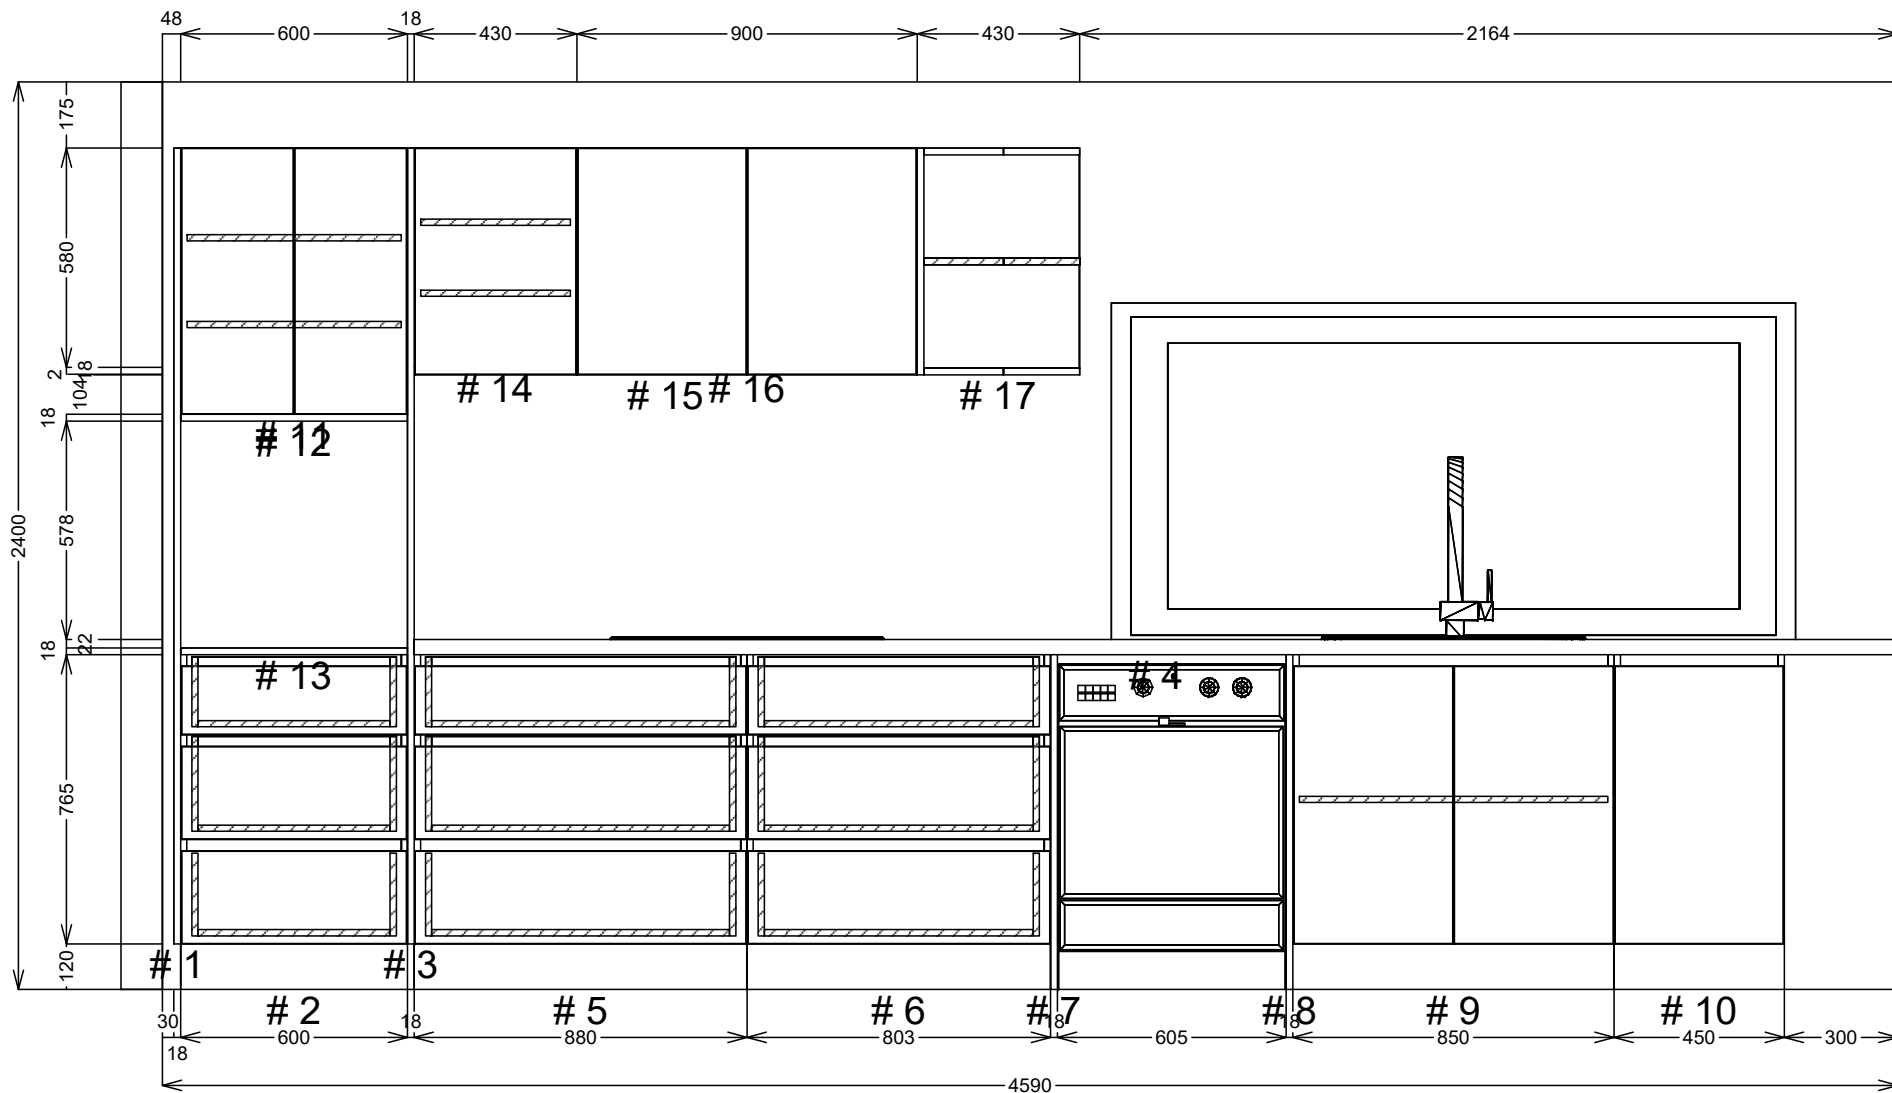


<b>SJ Custom Kitchens</b>	Phone: 0432 101 986	Job #: Job	Site Contact: dean	Date: 22/07/25
	Email: sjcustomkitchens@hotmail.com	Job Name: Default	Site Phone:	Drawn By:
	Web: www.sjcustomkitchens.com	Room #:	Site Address: 1 collina mews skye	Drawing #: 2
		Room Name:	City: skye State: Victoria.	Scale: NTS

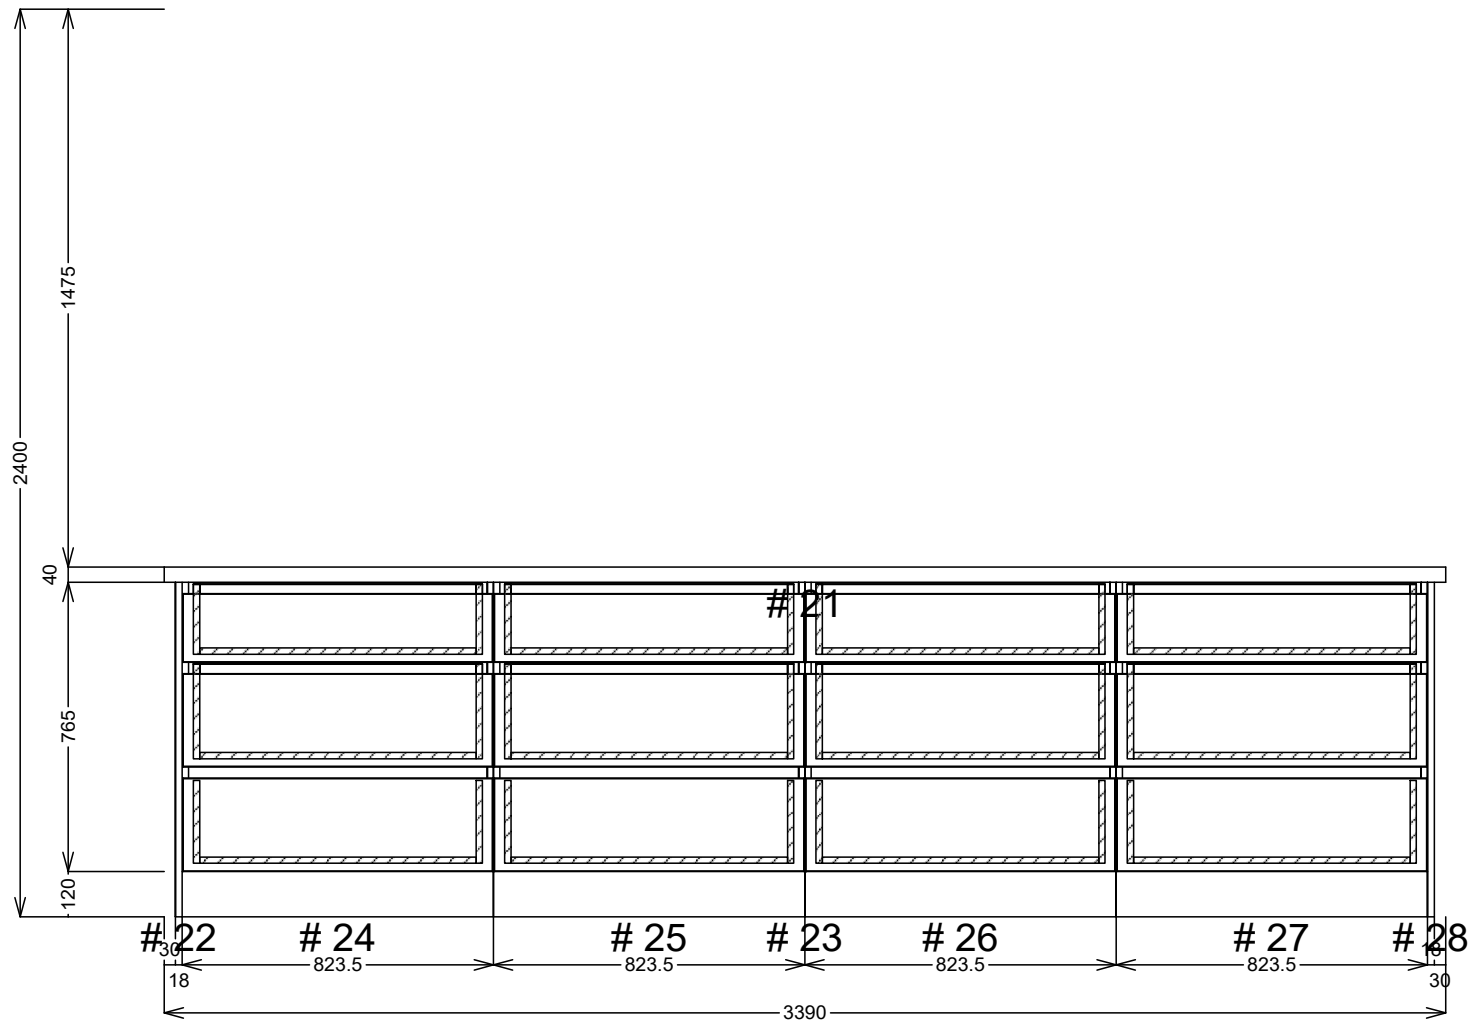

<b>SJ Custom Kitchens</b>	Phone: 0432 101 986	Job #: Job	Site Contact: dean	Date: 22/07/25
	Email: sjcustomkitchens@hotmail.com	Job Name: Default	Site Phone:	Drawn By:
	Web: www.sjcustomkitchens.com	Room #:	Site Address: 1 collina mews skye	Drawing #: 3
		Room Name:	City: skye State: Victoria.	Scale: NTS

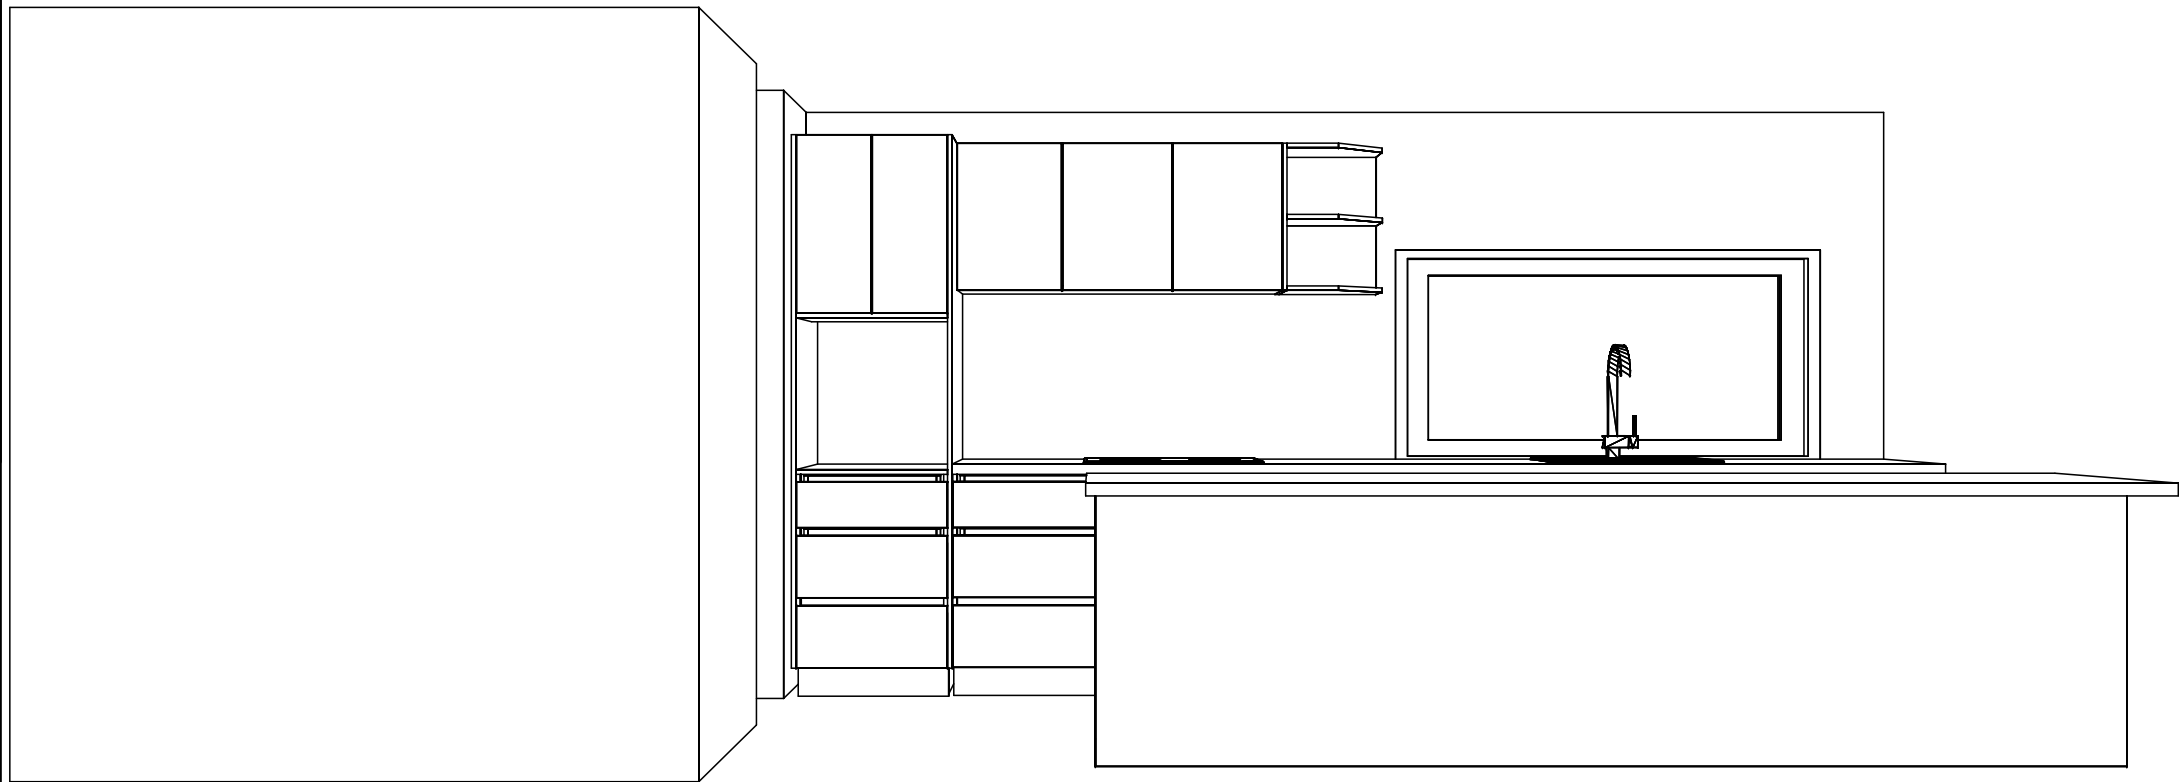

<b>SJ Custom Kitchens</b>	Phone: 0432 101 986	Job #: Job	Site Contact: dean	Date: 22/07/25
	Email: sjcustomkitchens@hotmail.com	Job Name: Default	Site Phone:	Drawn By:
	Web: www.sjcustomkitchens.com	Room #:	Site Address: 1 collina mews skye	Drawing #: 4
		Room Name:	City: skye State: Victoria.	Scale: NTS

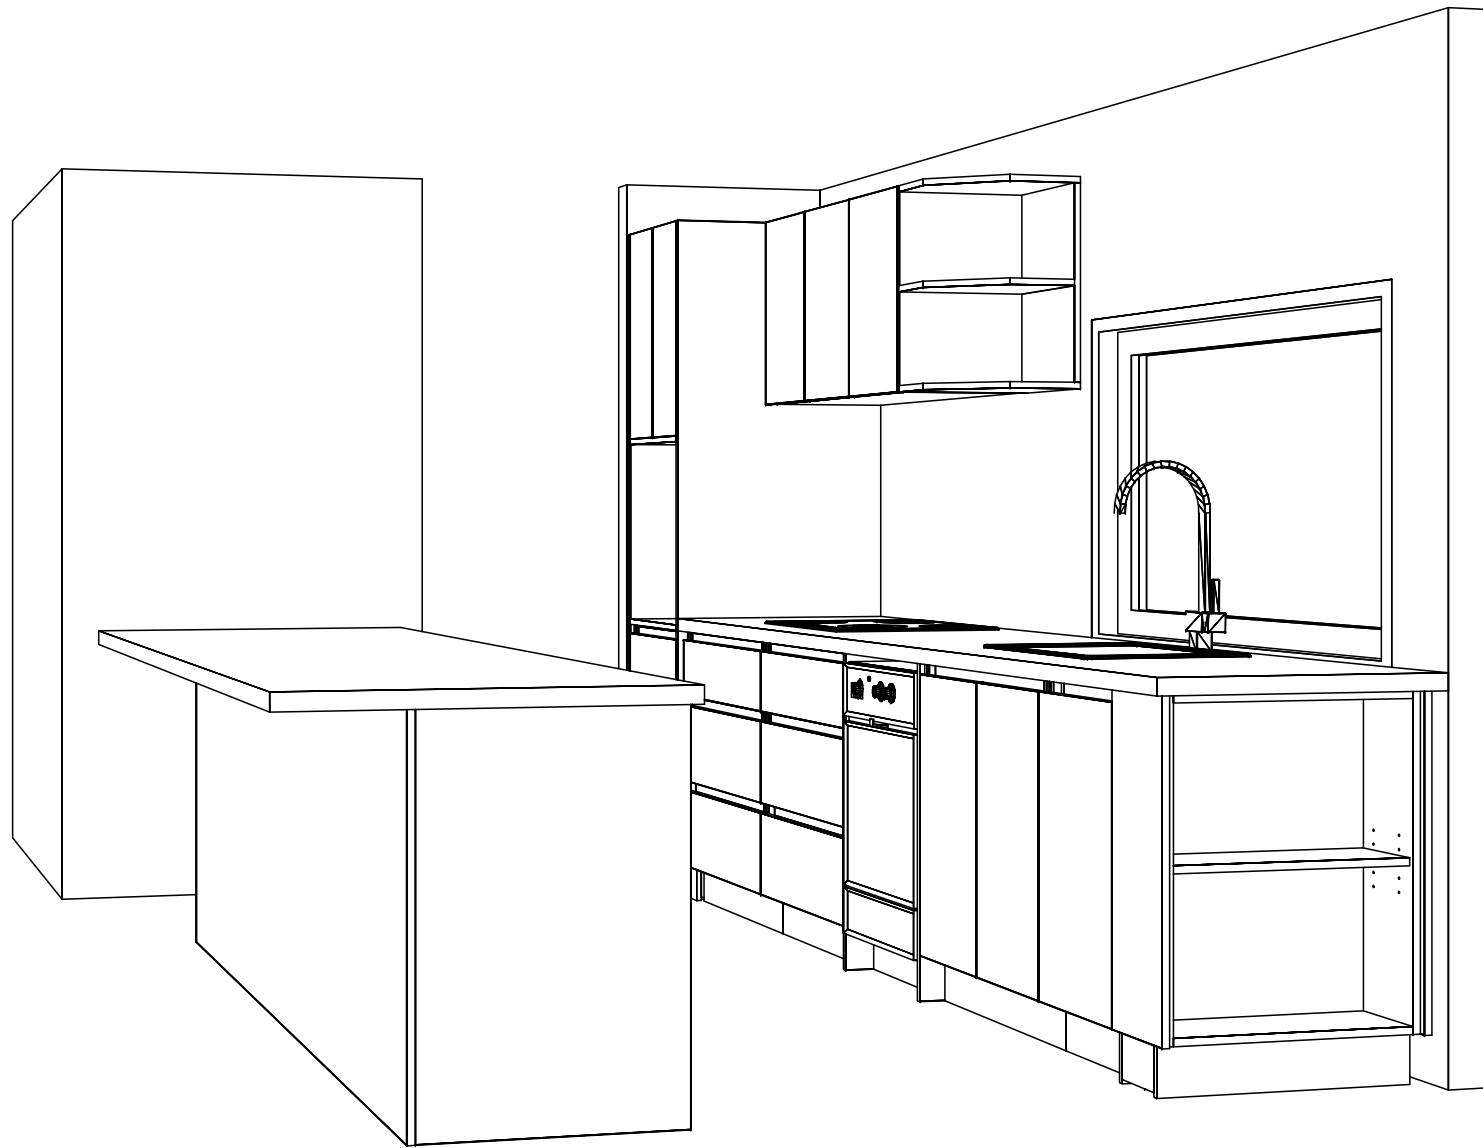

Phone: 0432 101 986

Job #: Job

Site Contact: dean

Date: 22/07/25

Email: [sjcustomkitchens@hotmail.com](mailto:sjcustomkitchens@hotmail.com)

Job Name: Default

Site Phone:

Drawn By:

Web: [www.sjcustomkitchens.com](http://www.sjcustomkitchens.com)

Room #:

Site Address: 1 collina mews skye

Drawing #: 5


Room Name:

City: skye


State: Victoria.

Scale: NTS


**SJ Custom Kitchens**

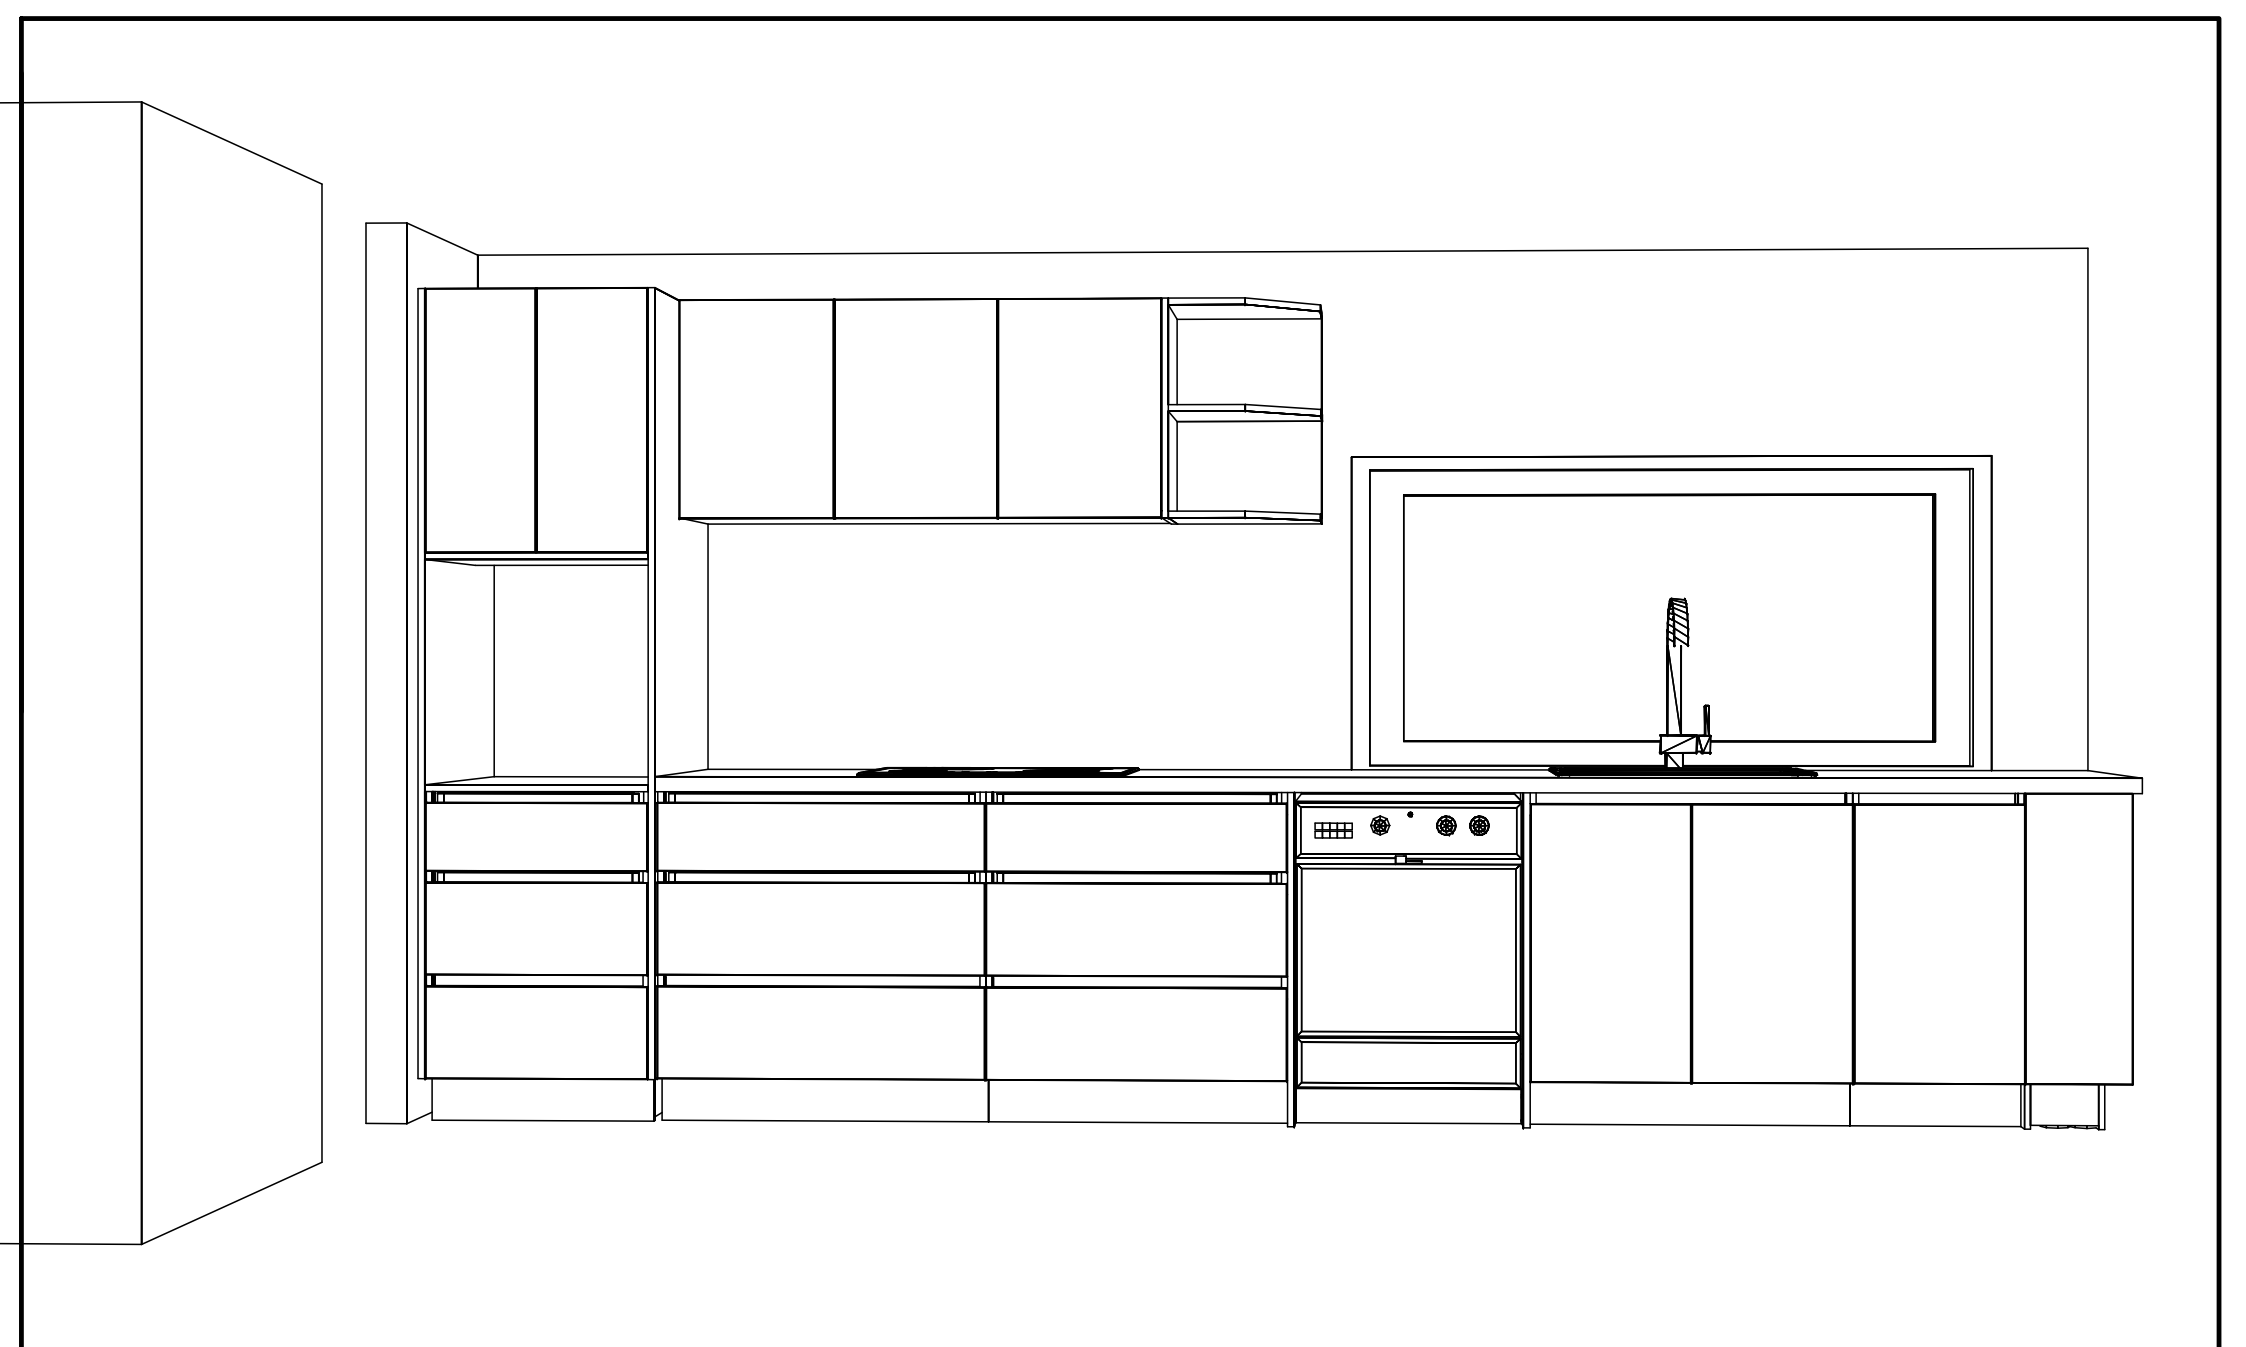

<b>SJ Custom Kitchens</b>	Phone: 0432 101 986	Job #: Job	Site Contact: dean	Date: 22/07/25
	Email: sjcustomkitchens@hotmail.com	Job Name: Default	Site Phone:	Drawn By:
	Web: www.sjcustomkitchens.com	Room #:	Site Address: 1 collina mews skye	Drawing #: 6
		Room Name:	City: skye State: Victoria.	Scale: NTS

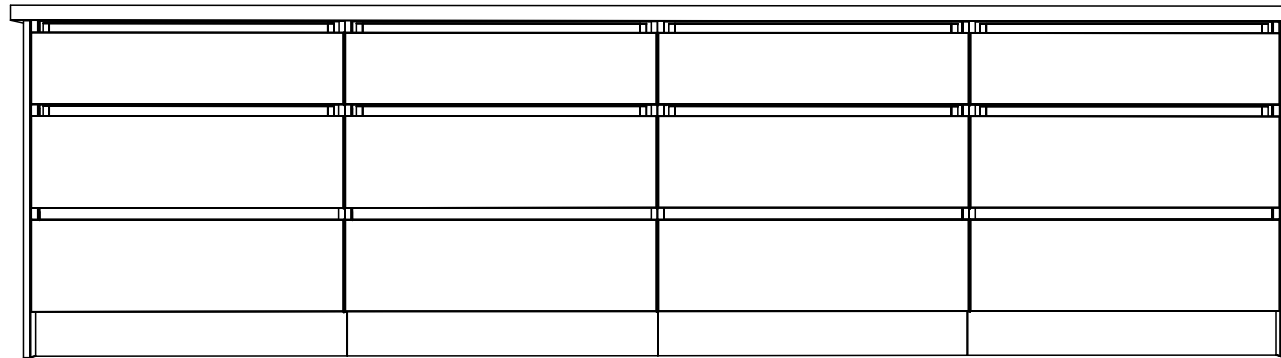

<b>SJ Custom Kitchens</b>	Phone: 0432 101 986	Job #: Job	Site Contact: dean	Date: 22/07/25
	Email: sjcustomkitchens@hotmail.com	Job Name: Default	Site Phone:	Drawn By:
	Web: www.sjcustomkitchens.com	Room #:	Site Address: 1 collina mews skye	Drawing #: 7
		Room Name:	City: skye State: Victoria.	Scale: NTS

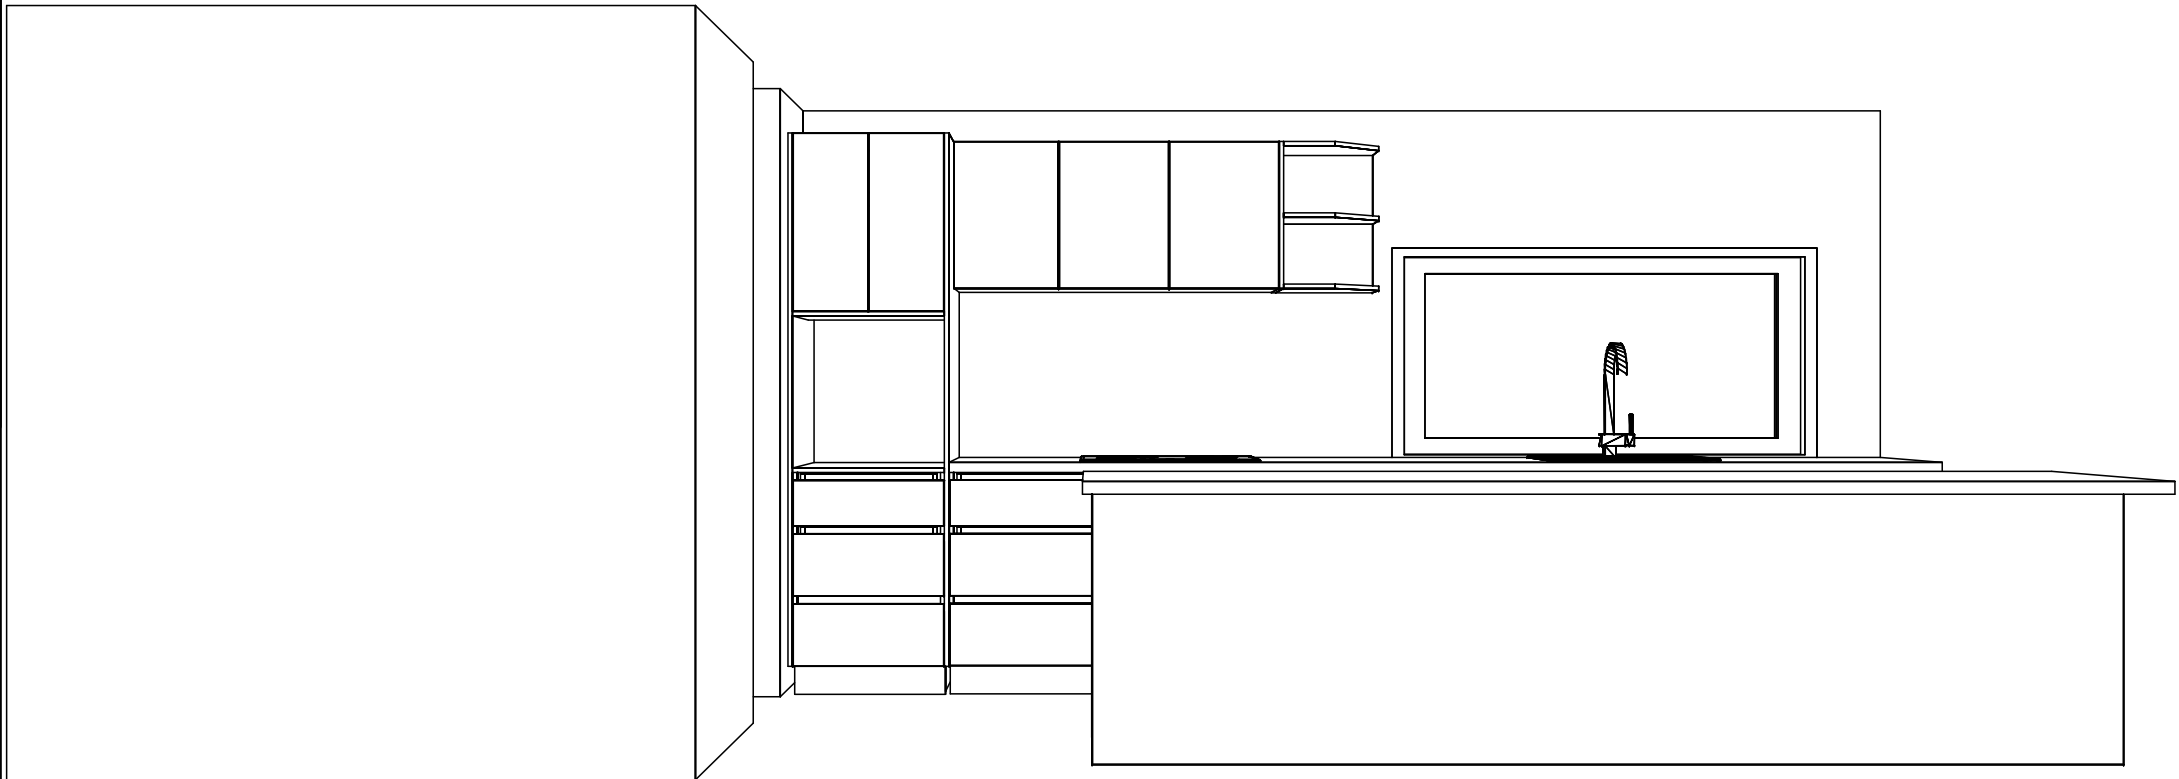

<b>SJ Custom Kitchens</b>	Phone: 0432 101 986	Job #: Job	Site Contact: dean	Date: 22/07/25
	Email: sjcustomkitchens@hotmail.com	Job Name: Default	Site Phone:	Drawn By:
	Web: www.sjcustomkitchens.com	Room #:	Site Address: 1 collina mews skye	Drawing #: 8
		Room Name:	City: skye State: Victoria.	Scale: NTS