



**01** KITCHEN & PANTRY DETAIL PLAN  
SCALE: 1:50

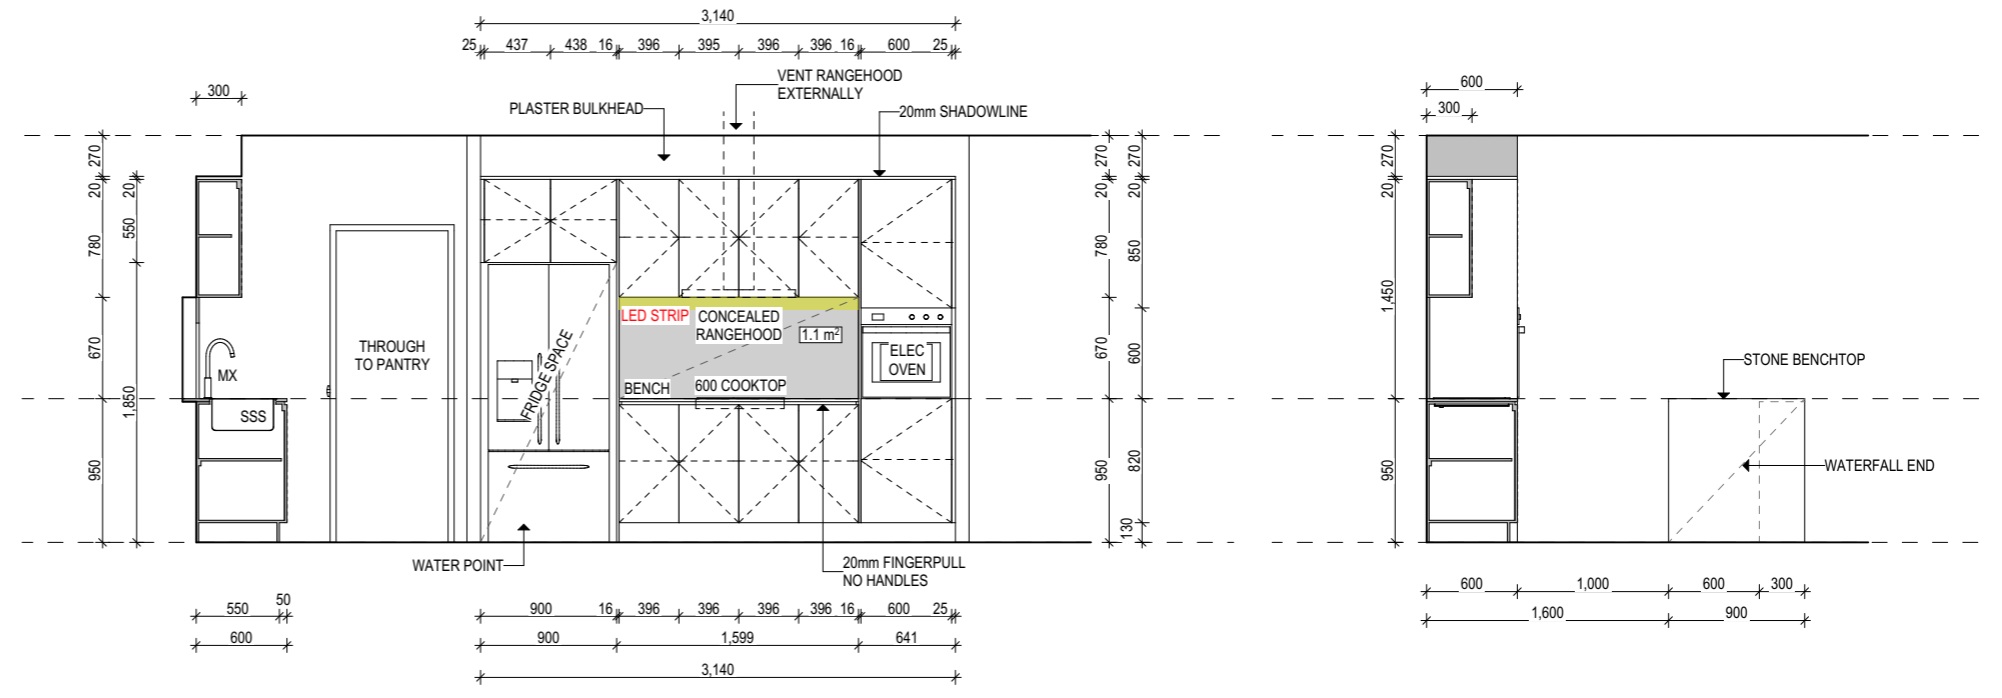


**01** KITCHEN  
SCALE: 1:50


**02** KITCHEN  
SCALE: 1:50

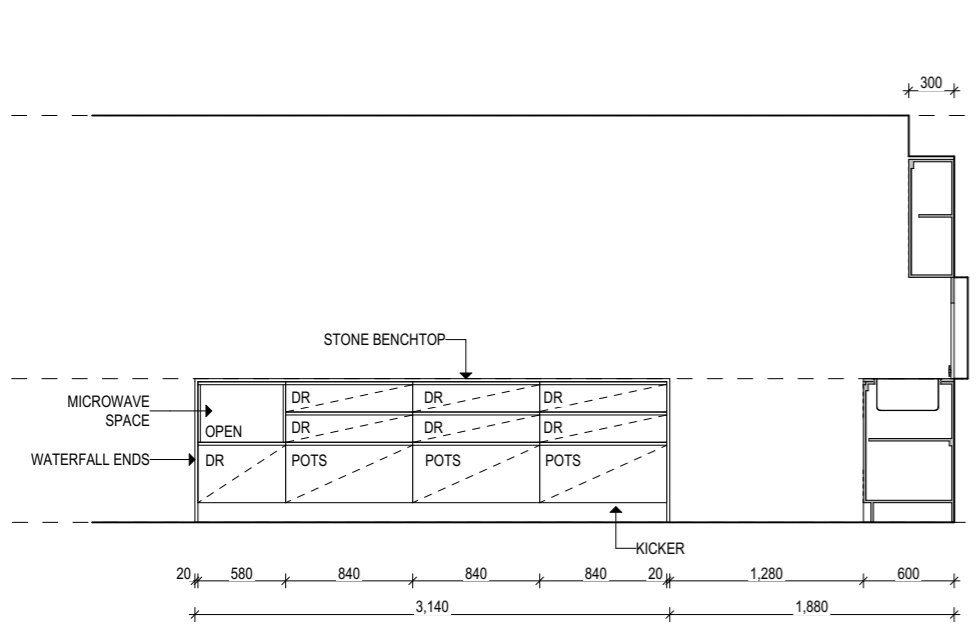


**03** KITCHEN  
SCALE: 1:50

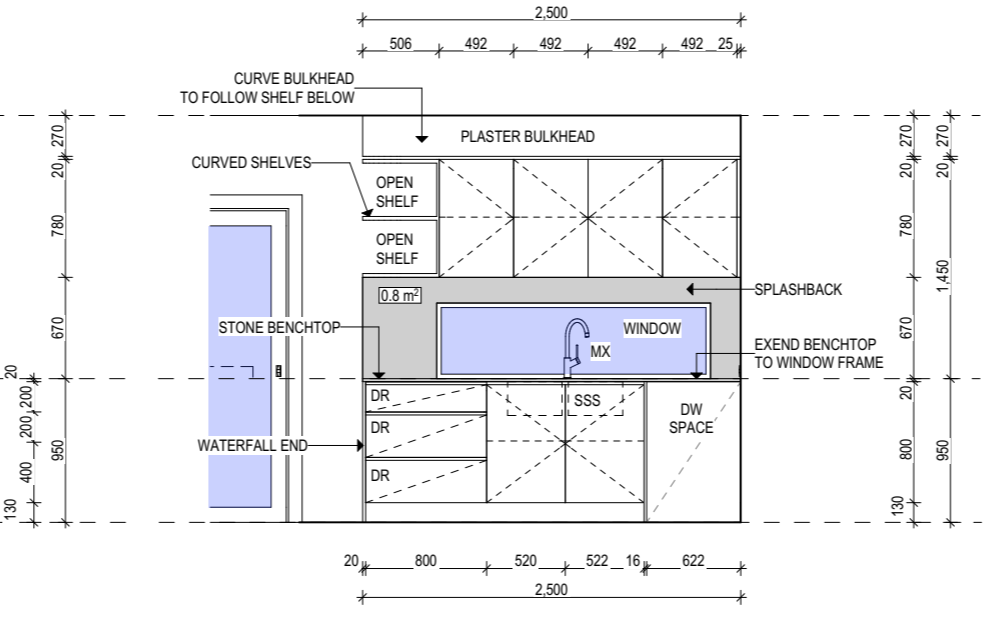

**04** KITCHEN  
SCALE: 1:50

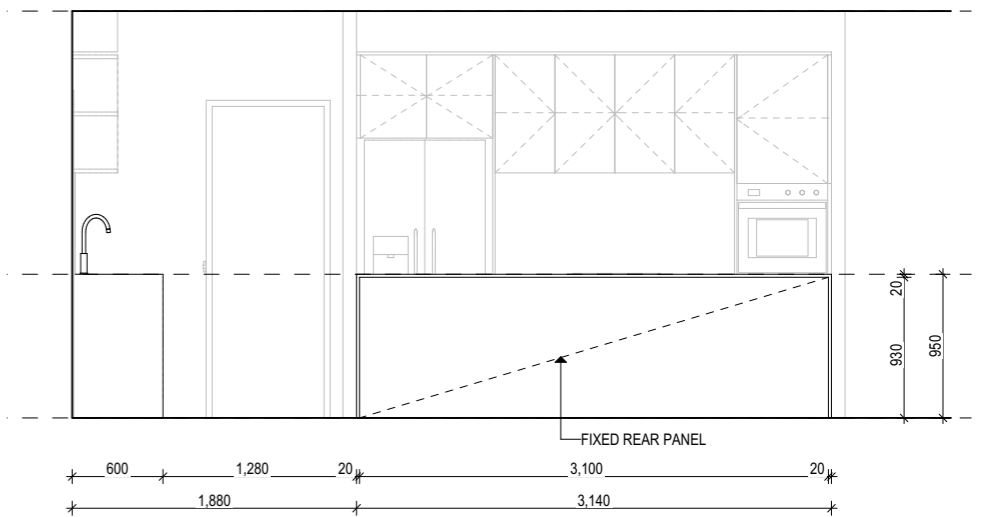



**05** KITCHEN  
SCALE: 1:50

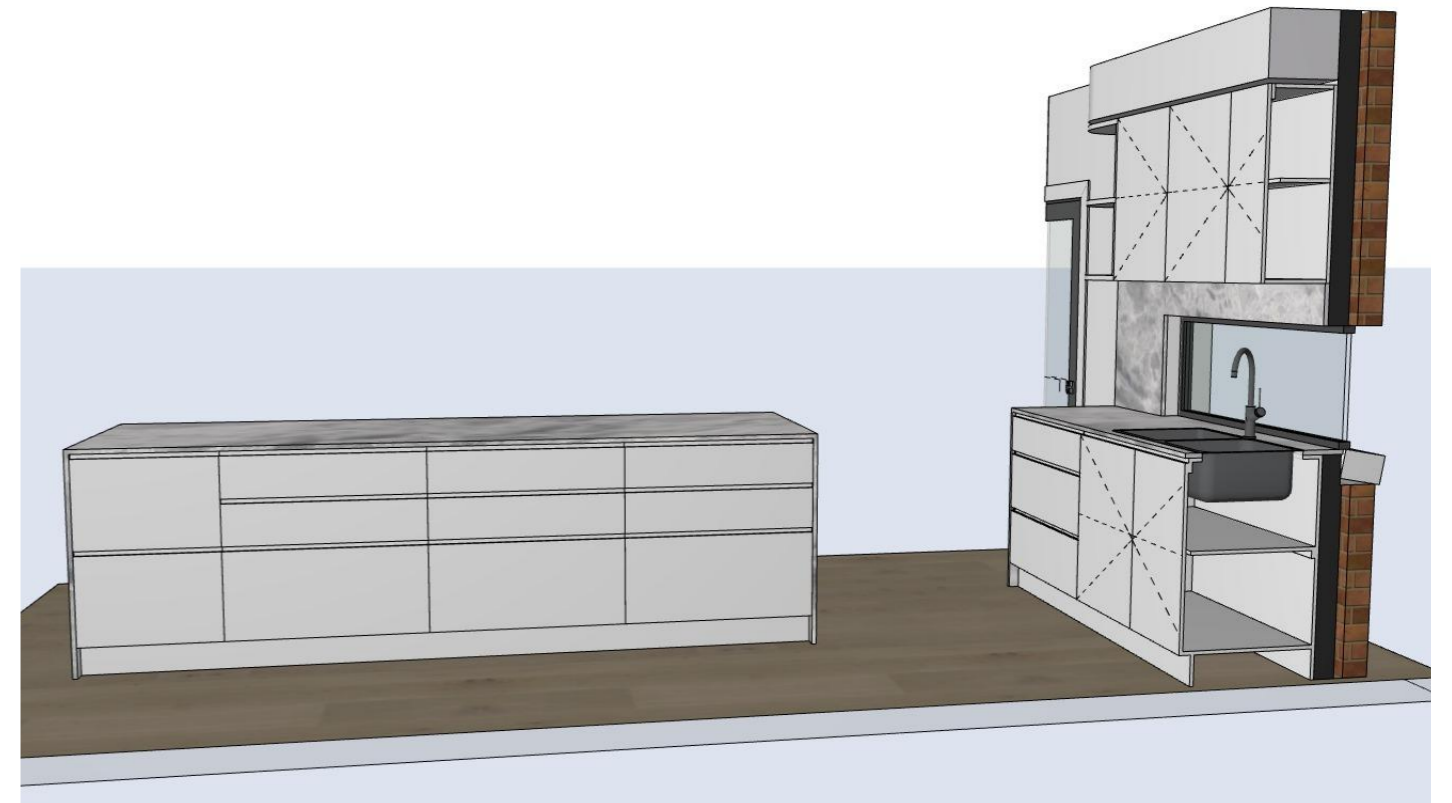

**BUILDING DESIGN & DRAFTING**  
 florin@studiospaceprojects.com  
 www.studiospaceprojects.com

**Project Title**  
 ENSUITE & BATHROOM  
**Client Name**  
 MITREA CONSTRUCTIONS  
**Address**  
 70 MOSSGIEL PARK DRIVE ENDEAVOUR HILLS  
**Drawing Title**  
 JOINERY DRAWINGS - KITCHEN 3D

REVISION:	<b>CD-A</b>	SHEET NUMBER:	<b>2 of 4</b>	<b>CONSTRUCTION</b>
DATE:	<b>29/07/2025</b>	CONTRACTORS SHALL CHECK AND VERIFY ALL DIMENSIONS AND VERIFY ALL ERRORS AND OMISSIONS TO THE BUILDER. DO NOT SCALE THE DRAWINGS. DRAWINGS SHALL NOT BE USED FOR CONSTRUCTION PURPOSES UNTIL ITS ISSUED BY THE BUILDER FOR CONSTRUCTION		© COPYRIGHT
DRAWN BY:	<b>FD</b>	THESE DRAWINGS ARE DEEMED TO COMPLY WITH ALL CURRENT STATUTORY BUILDING LEGISLATION, REGULATIONS & CODES RELEVANT TO THE SITE.		THIS WORK IS EXCLUSIVELY OWNED BY STUDIOSPACE PROJECTS AND CANNOT BE REPRODUCED OR COPIED EITHER WHOLLY OR IN PART, IN ANY FORM (GRAPHIC, ELECTRONIC OR MECHANICAL, INCLUDING PHOTOCOPYING) WITHOUT THE PERMISSION OF STUDIOSPACE PROJECTS
CHECKED BY:	<b>FD</b>			
PROJECT #:	<b>5018</b>			
SCALE:	<b>As Noted</b>			
PAGE SIZE:	<b>A3</b>			

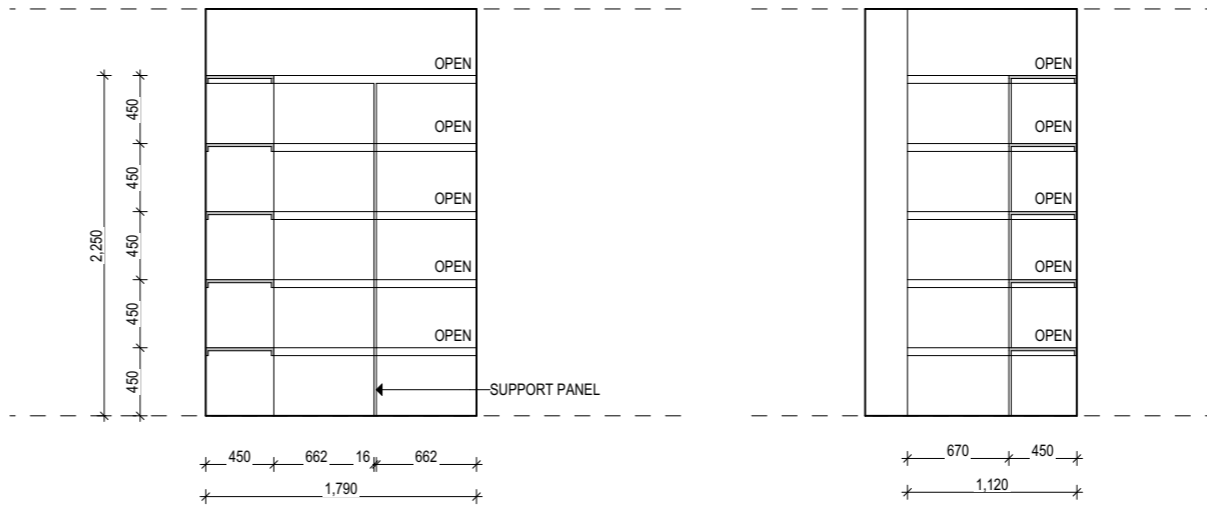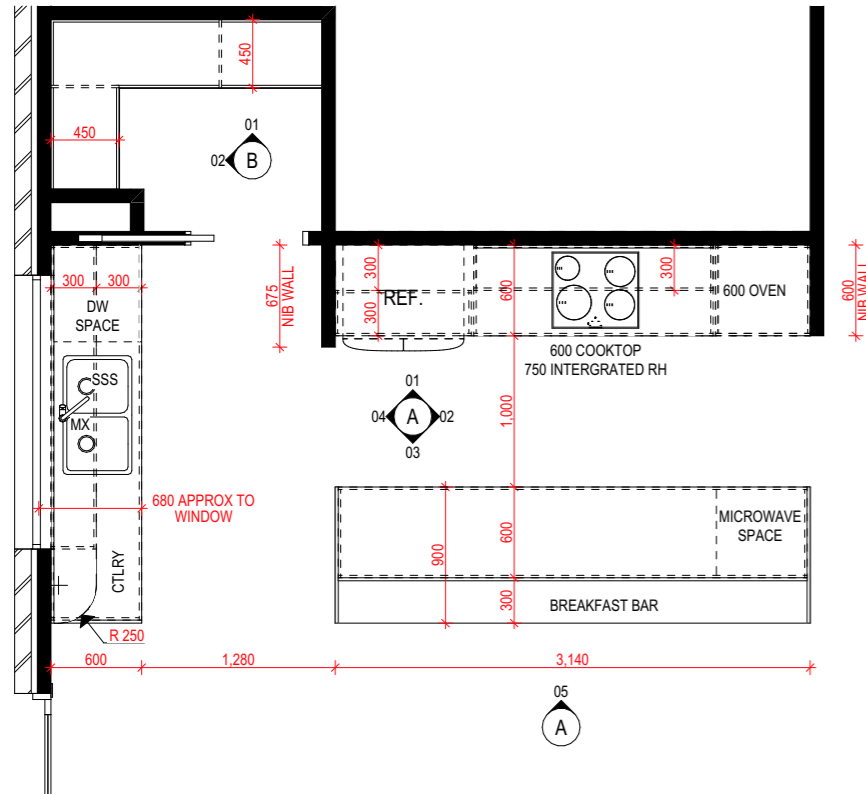



01 PANTRY  
SCALE: 1:50

02 PANTRY  
SCALE: 1:50


0 KITCHEN & PANTRY DETAIL PLAN  
SCALE: 1:50

INTERNAL ELEVATION LEGEND			
DW	DISHWASHER	DR	DRAWERS
FR	REFRIGERATOR RECESS	FP	FINGER PULL
HP	HOTPLATE	SH	SHELF
MR	MICROWAVE RECESS	KR	KICKRAIL
RH	RANGEHOOD	TWRL	TOWEL RAIL
SSS	STAINLESS STEEL SINK	HTWRL	HEATED TOWEL RAIL
UBO	UNDER BENCH OVEN	TWRG	TOWEL RING
BHO	BULKHEAD OVER	TRH	TOILET ROLL HOLDER
OHC	OVERHEAD CUPBOARD	SH	SHOWER HEAD
DGPO	DOUBLE POWER POINT	MX	SHOWER MIXER
DGPO/IS	DOUBLE POWER POINT - WITH ISOLATION SWITCH	SP	BATH SPOUT
GL SB	GLASS SPLASHBACK	BA	BASIN
CT SB	TILED SPLASHBACK	VB	VANITY BASIN
SST	STAINLESS STEEL TROUGH	FW	FLOOR WASTE
WM	WASHING MACHINE	WC	TOILET
DM	DRYING MACHINE	GR	GRAB RAIL
		SU	SHELF UNIT
		HRAIL	HANGING RAIL

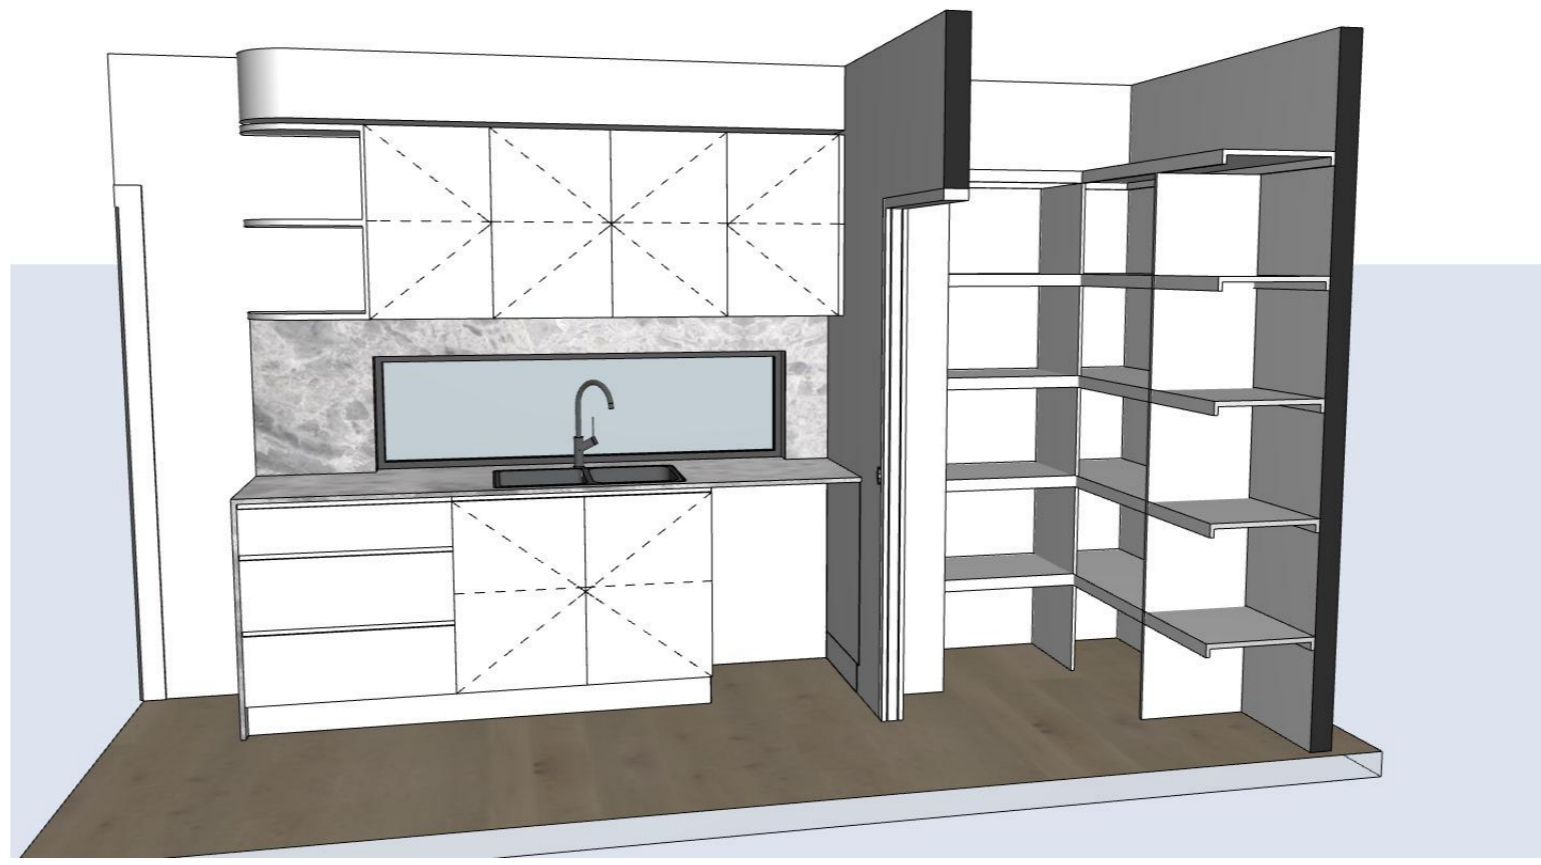

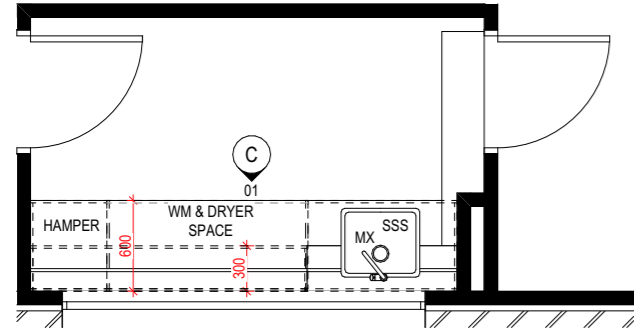



**LAUNDRY DETAIL PLAN**  
SCALE: 1:50

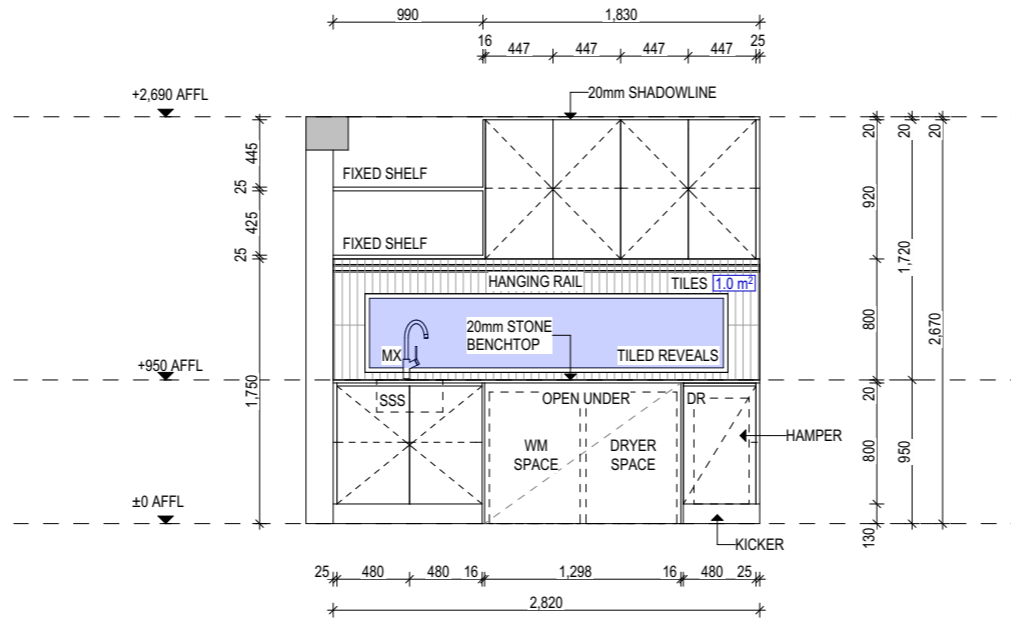

**01 LAUNDRY**  
SCALE: 1:50

**INTERNAL ELEVATION LEGEND**

DW	DISHWASHER	DR	DRAWERS
FR	REFRIGERATOR RECESS	FP	FINGER PULL
HP	HOTPLATE	SH	SHELF
MR	MICROWAVE RECESS	KR	KICKRAIL
RH	RANGEHOOD	TWRL	TOWEL RAIL
SSS	STAINLESS STEEL SINK	HTWRL	HEATED TOWEL RAIL
UBO	UNDER BENCH OVEN	TWRG	TOWEL RING
BHO	BULKHEAD OVER	TRH	TOILET ROLL HOLDER
OHC	OVERHEAD CUPBOARD	SH	SHOWER HEAD
DGPO	DOUBLE POWER POINT	MX	SHOWER MIXER
DGPO/IS	DOUBLE POWER POINT - WITH ISOLATION SWITCH	SP	BATH SPOUT
GL SB	GLASS SPLASHBACK	BA	BASIN
CT SB	TILED SPLASHBACK	VB	VANITY BASIN
SST	STAINLESS STEEL TROUGH	FW	FLOOR WASTE
WM	WASHING MACHINE	WC	TOILET
DM	DRYING MACHINE	GR	GRAB RAIL
		SU	SHELF UNIT
		HRAIL	HANGING RAIL

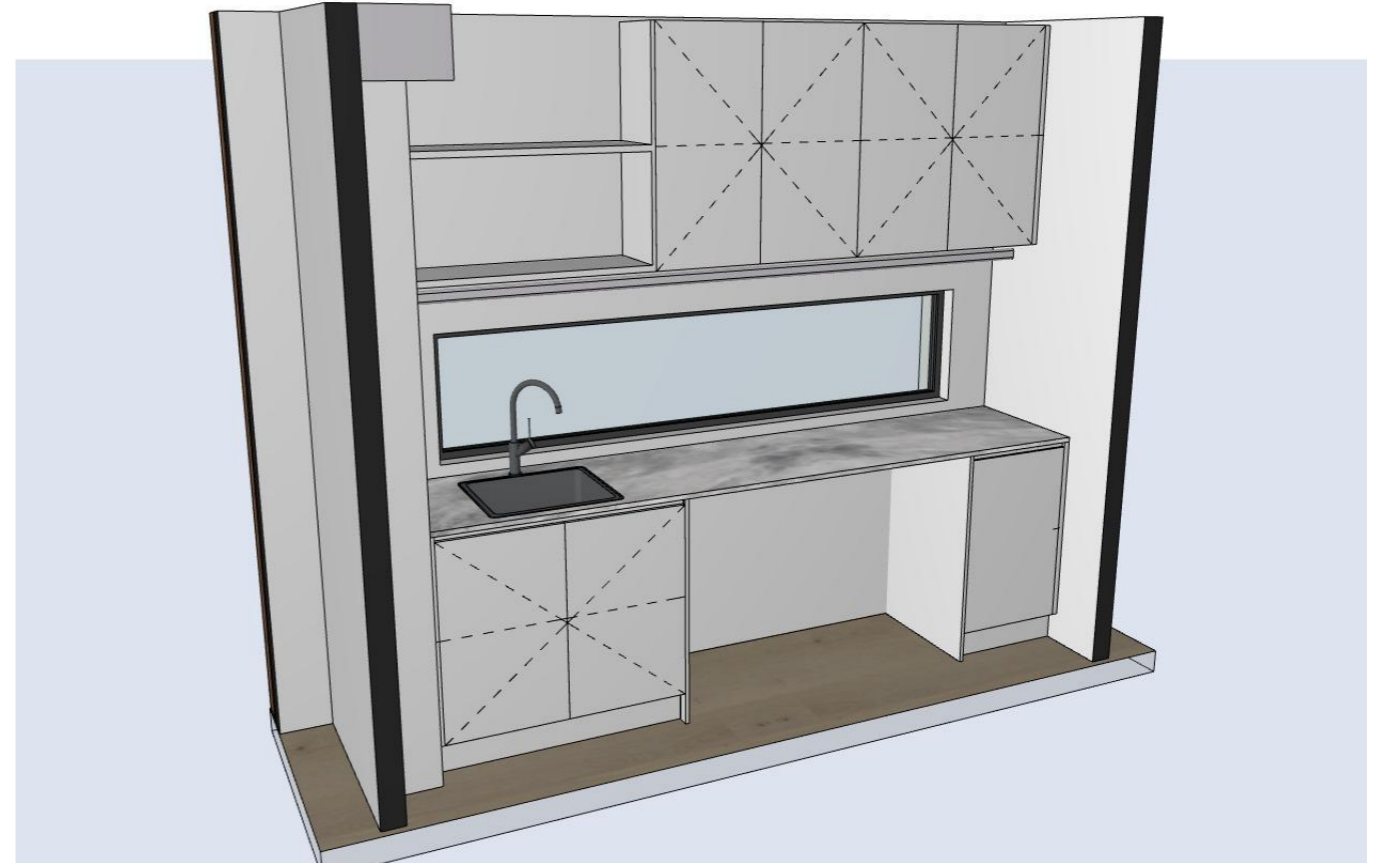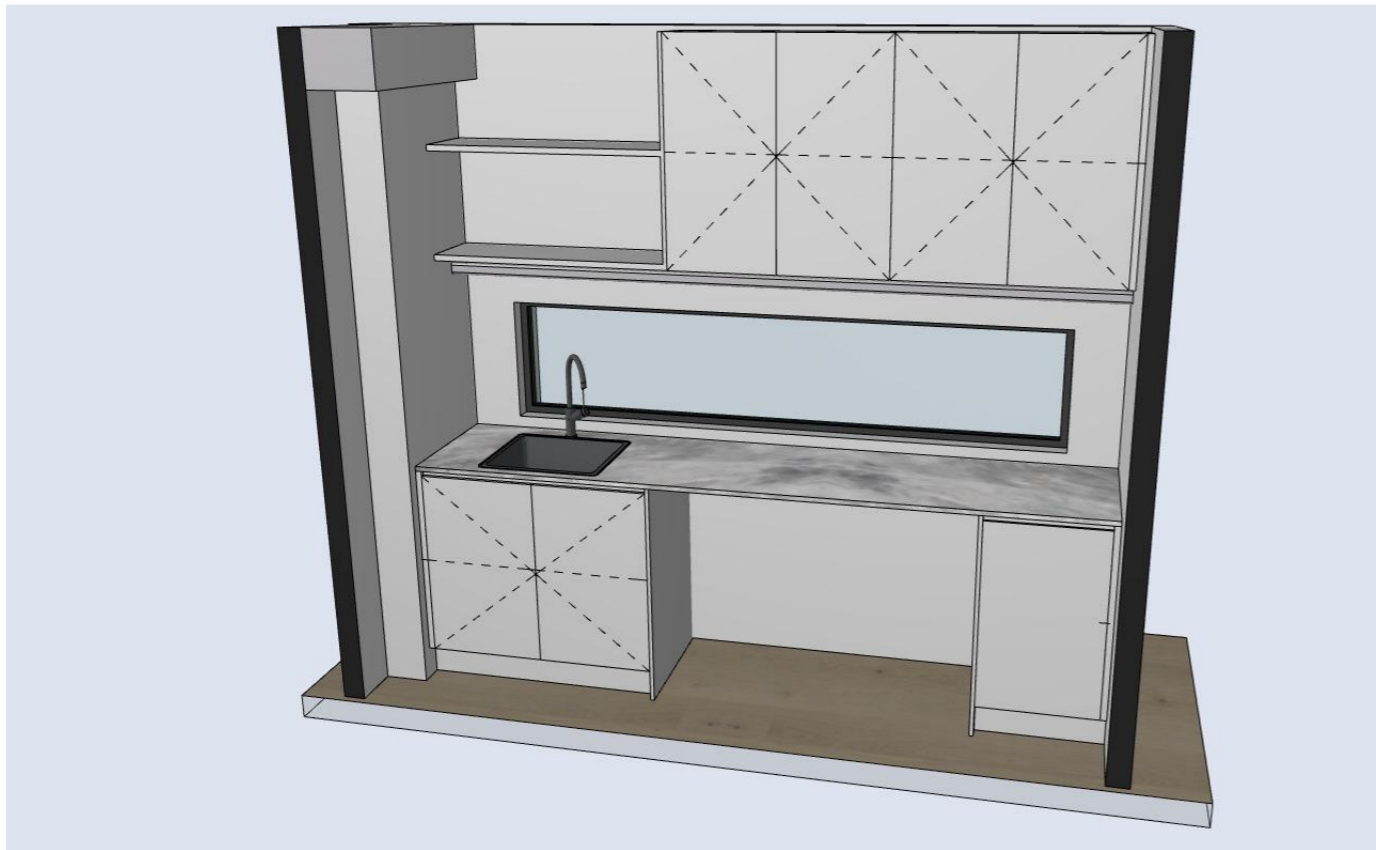

**BUILDING DESIGN & DRAFTING**  
florin@studiospaceprojects.com  
www.studiospaceprojects.com

**Project Title**  
ENSUITE & BATHROOM  
**Client Name**  
MITREA CONSTRUCTIONS  
**Address**  
70 MOSSGIEL PARK DRIVE ENDEAVOUR HILLS  
**Drawing Title**  
JOINERY DRAWINGS - LAUNDRY

REVISION: **CD-A**

SHEET NUMBER: **4 of 4**

**CONSTRUCTION**

DATE: **29/07/2025**  
DRAWN BY: **FD**  
CHECKED BY: **FD**  
PROJECT #: **5018**  
SCALE: **As Noted**  
PAGE SIZE: **A3**

CONTRACTORS SHALL CHECK AND VERIFY ALL DIMENSIONS AND VERIFY ALL ERRORS AND OMISSIONS TO THE BUILDER. DO NOT SCALE THE DRAWINGS. DRAWINGS SHALL NOT BE USED FOR CONSTRUCTION PURPOSES UNTIL ITS ISSUED BY THE BUILDER FOR CONSTRUCTION  
THESE DRAWINGS ARE DEEMED TO COMPLY WITH ALL CURRENT STATUTORY BUILDING LEGISLATION, REGULATIONS & CODES RELEVANT TO THE SITE.

© COPYRIGHT  
THIS WORK IS EXCLUSIVELY OWNED BY STUDIOSPACE PROJECTS AND CANNOT BE REPRODUCED OR COPIED EITHER WHOLLY OR IN PART, IN ANY FORM (GRAPHIC, ELECTRONIC OR MECHANICAL, INCLUDING PHOTOCOPYING) WITHOUT THE PERMISSION OF STUDIOSPACE PROJECTS