



ELEVATION

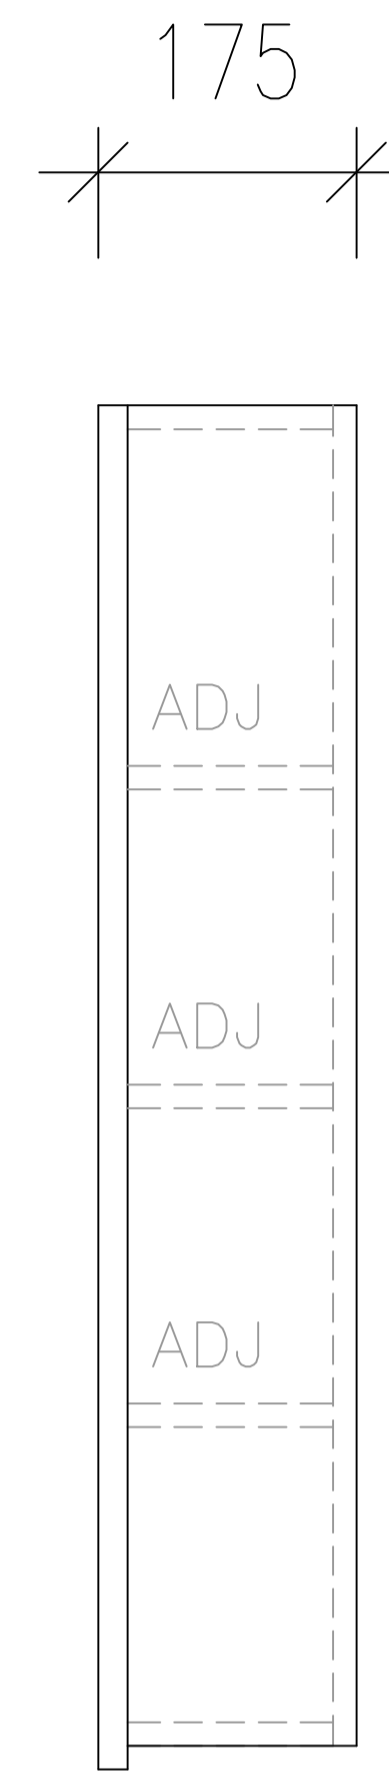


SIDE ELEVATION

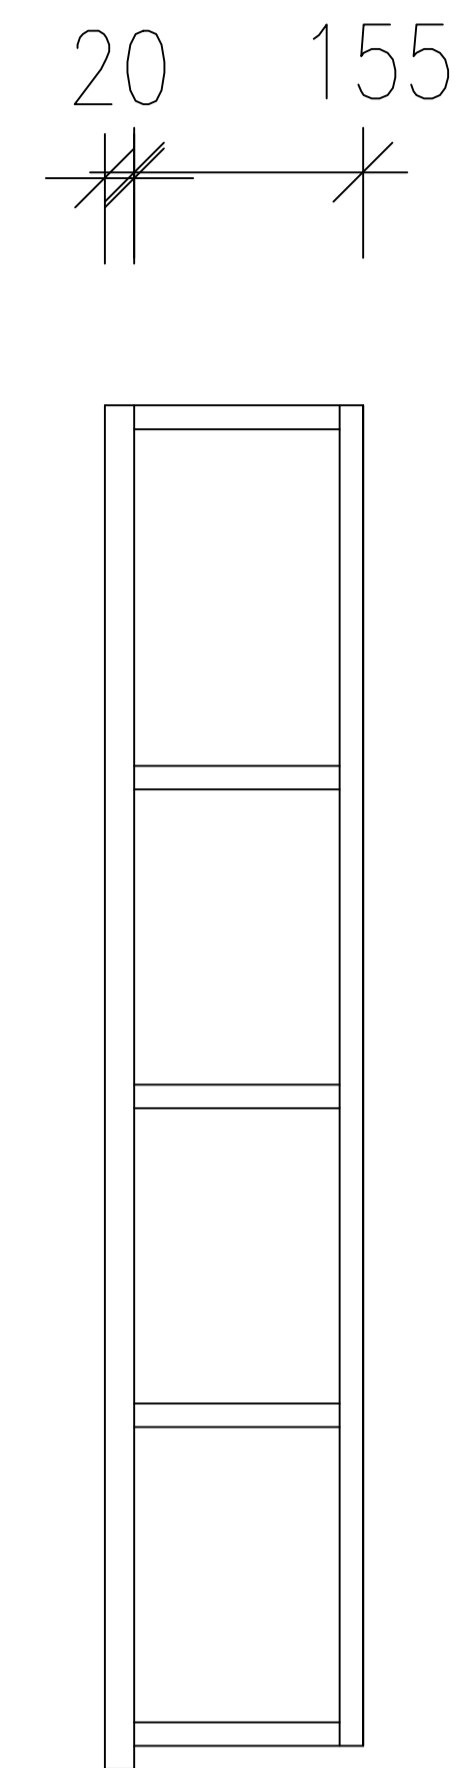

SECTION THROUGH

# FINISHES

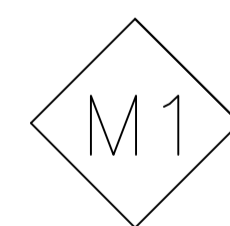

16mm HMR WHITE MELAMINE

**R & J  
BRAYMAN**

**a** ASEADA  
4 Kirrum Close Wantirna South 3152

PROJECT: 26 SARGOOD ST  
HAMPTON

Drawing Title : MIRROR CABINET

Date: 08/09/2025

Drawing No. A1

Revision : Rev 0

Drawn : AC

PLANS INSPECTED AND  
APPROVED FOR CONSTRUCTION

NAME \_\_\_\_\_

SIGNED \_\_\_\_\_

DATED / /