



PLAN VIEW

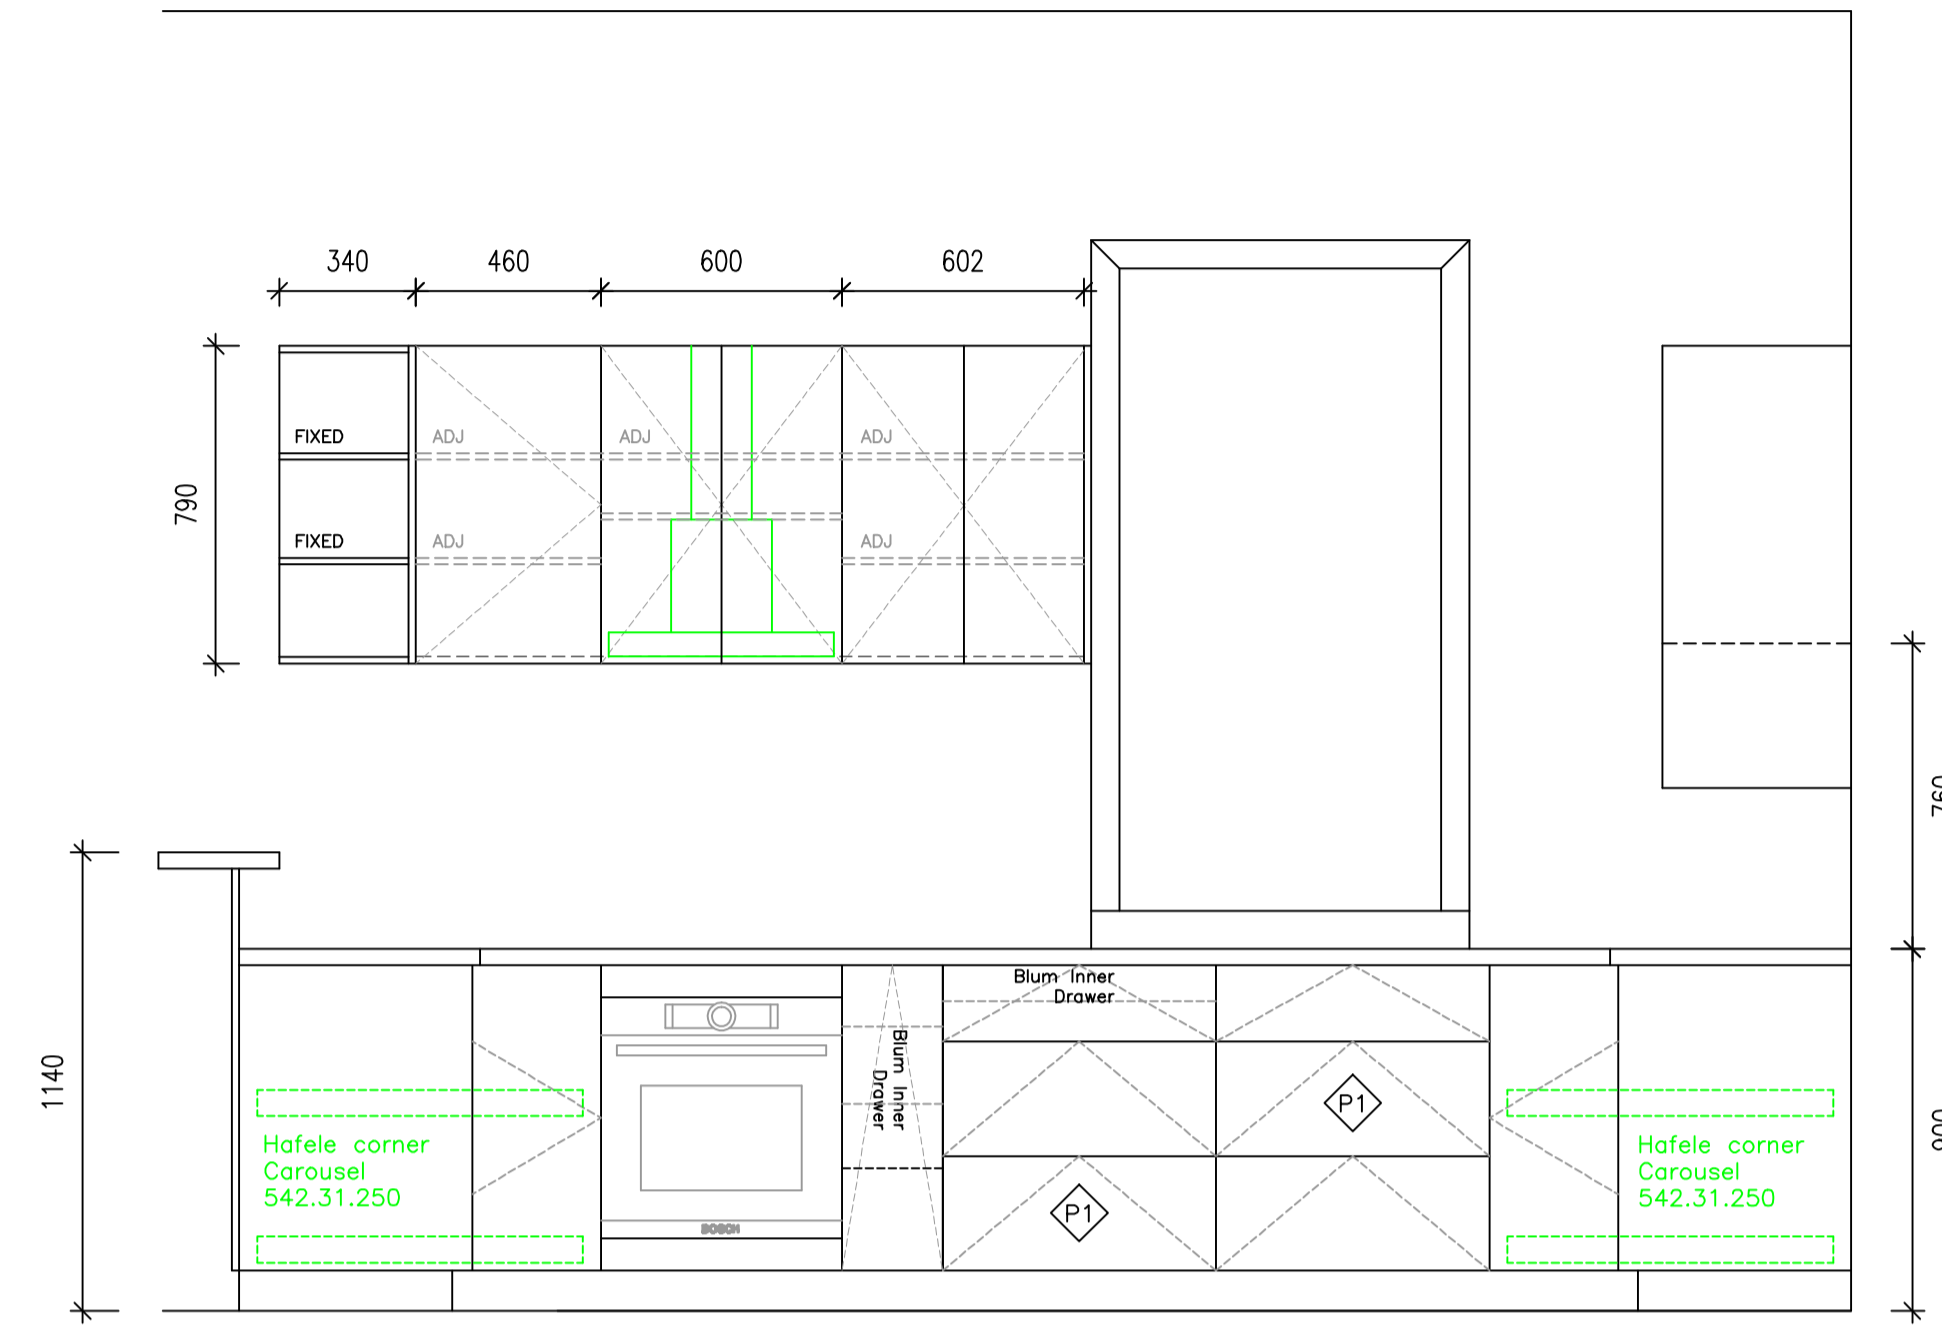


ELEVATION A

FINISHES

- S1 40mm STONE BENCHTOPS MATERIAL AND COLOUR TBC
L M MENDOZA TO DEAL WITH VP STONE DIRECT
- P1 18mm DOORS AND PANELS FINISHED IN 2 PACK POLYURETHANE
DULUX NATURAL WHITE SATIN

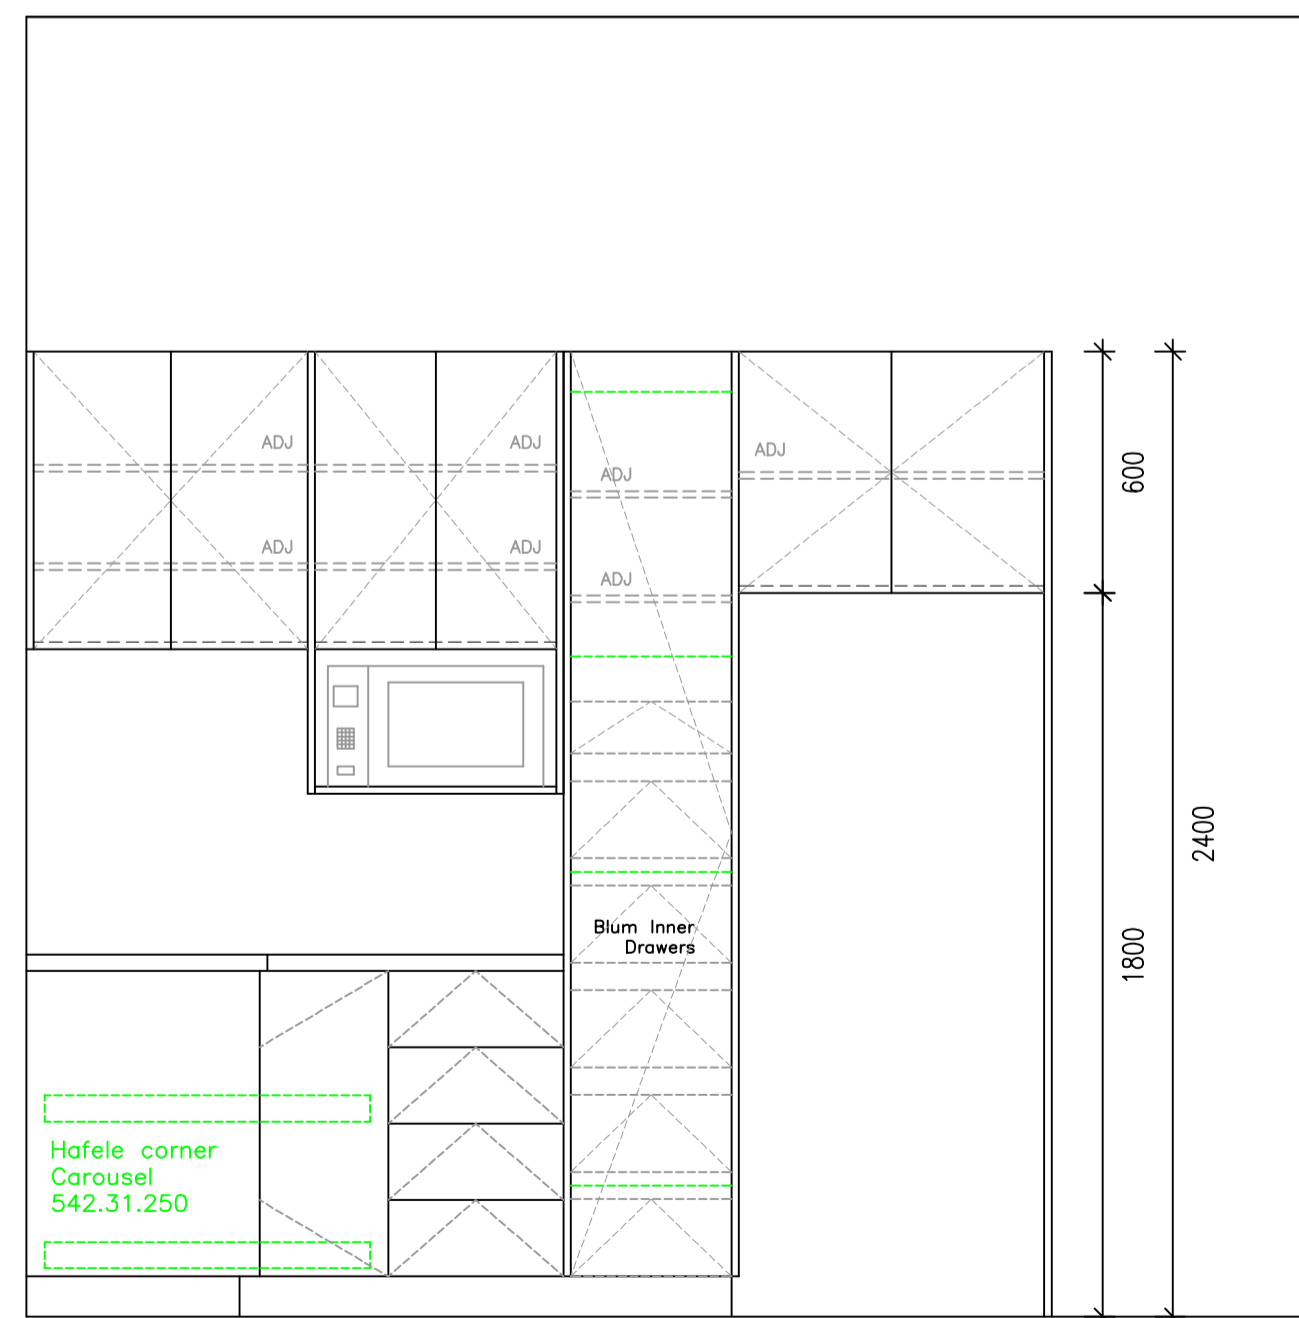

ELEVATION B

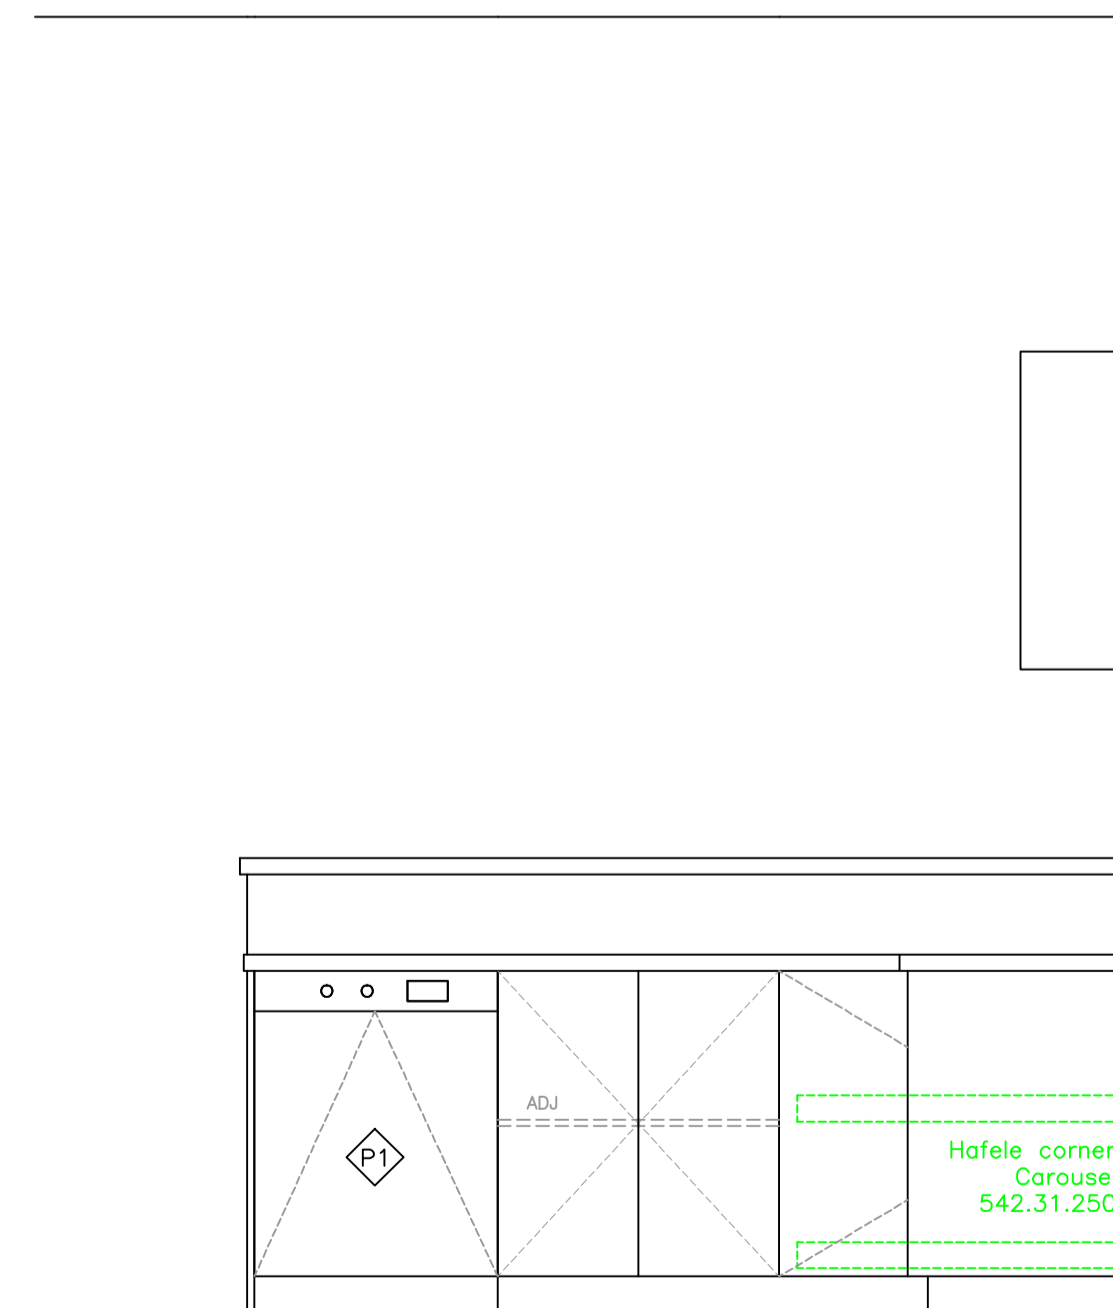

ELEVATION C

**L&M.
MENDOZA**



PROJECT:
54 ADDISON ST ELWOOD

Drawing Title : KITCHEN
Date: 02/10/2025
Drawing No. A1
Revision : A
Drawn : AC

PLANS INSPECTED AND
APPROVED FOR CONSTRUCTION

NAME _____

SIGNED _____

DATED / /