

# WALL CLADDINGS

## DESIGN DOCUMENTATION



PROJECT LOCATION:

CLIENT:

THE  
**CABINET**  
M E R C H A N T

# TABLE OF CONTENTS

## STUDY ROOM

- PAGE/S 1 - RENDERED PERSPECTIVE
- PAGE/S 2 - FRONT ELEVATION

## GYM

- PAGE/S 3 - RENDERED PERSPECTIVE
- PAGE/S 4 - FRONT ELEVATION



DESIGNED BY  
SHAI ZEEV

ABN: 47 640 715 279  
6b Larman St, Bentleigh East 3165  
Mob: 0407004576  
E-mail: sales@thecabinetmerchant.com.au

PROJECT TITLE  
WALL CLADDINGS

CLIENT ADDRESS

CLIENT NAME

THE  
**CABINET**  
M E R C H A N T



**AI** **STUDY ROOM WALL CLADDING**  
Scale: NTS



**STUDY ROOM WALL CLADDING** **AI**  
Scale: NTS

DESIGNED BY  
**SHAI ZEEV**  
ABN: 47 640 715 279  
6b Larman St, Bentleigh East 3165  
Mob: 0407004576  
E-mail: sales@thecabinetmerchant.com.au

PROJECT TITLE  
**WALL CLADDINGS**

CLIENT ADDRESS

CLIENT NAME

THE **CABINET**  
MERCHANT



DESIGNED BY  
SHAI ZEEV

ABN: 47 640 715 279  
6b Larman St, Bentleigh East 3165  
Mob: 0407004576  
E-mail: sales@thecabinetmerchant.com.au


PROJECT TITLE  
WALL CLADDINGS

CLIENT ADDRESS

CLIENT NAME

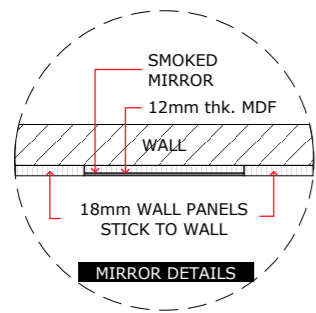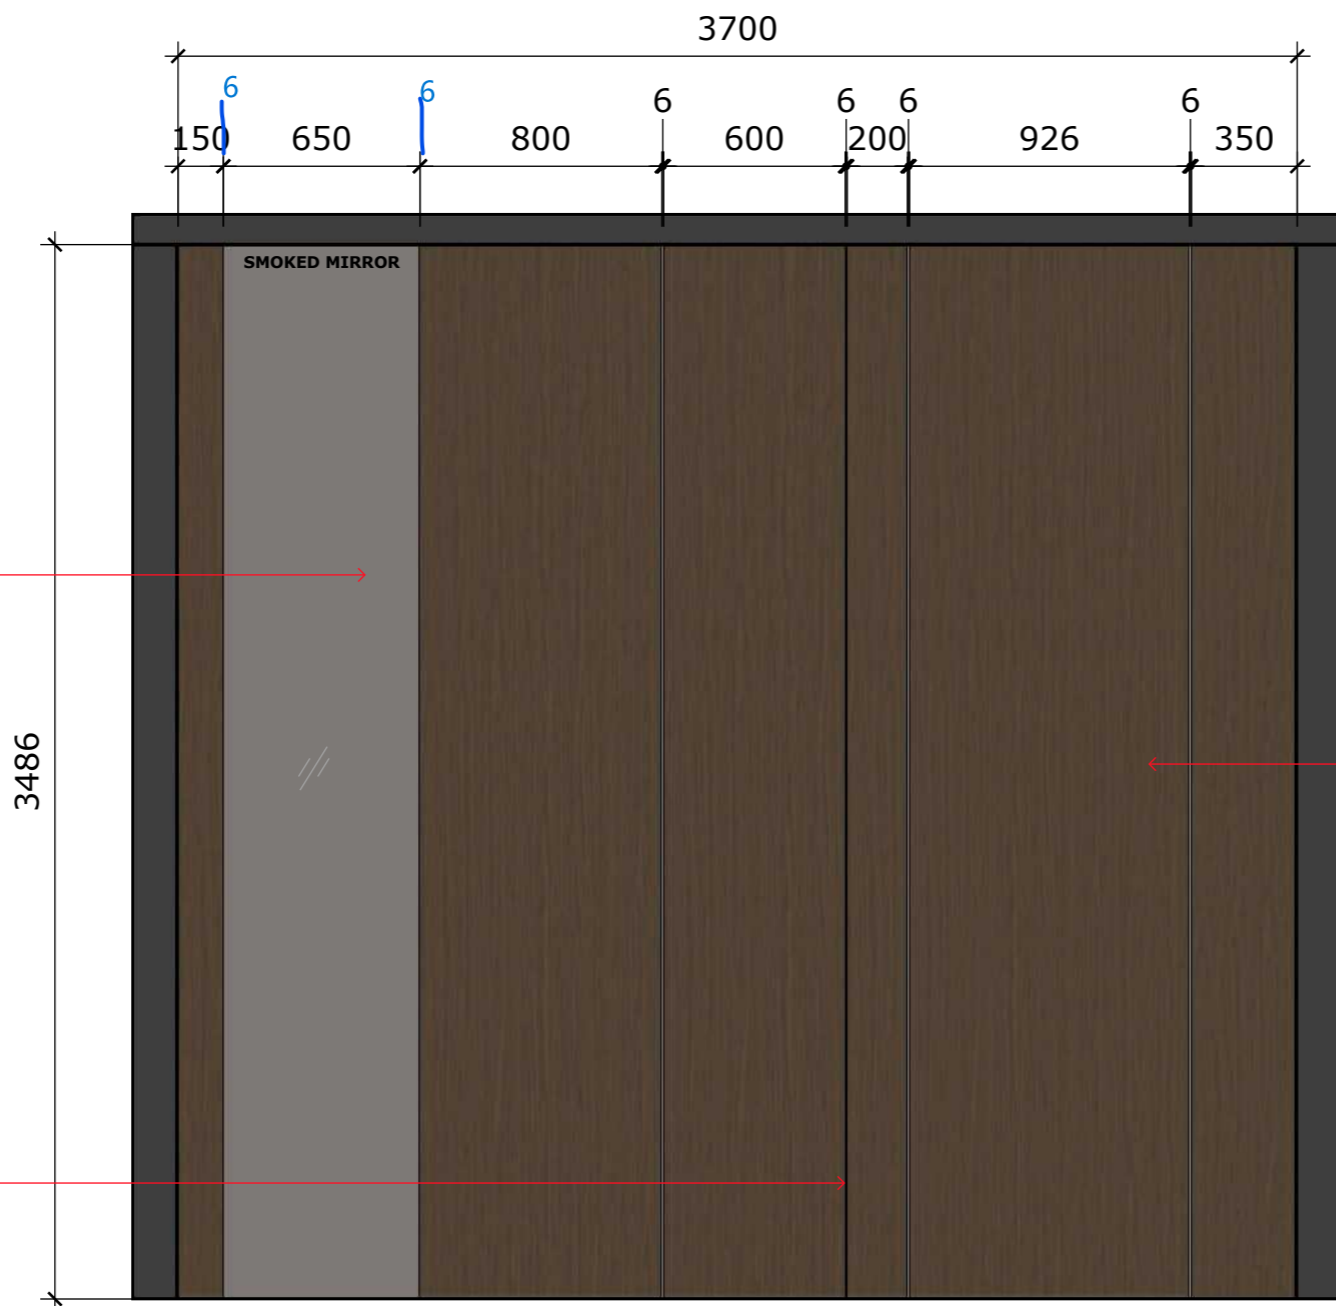


SMOKED MIRROR TO SIT ON 12mm thk. MDF

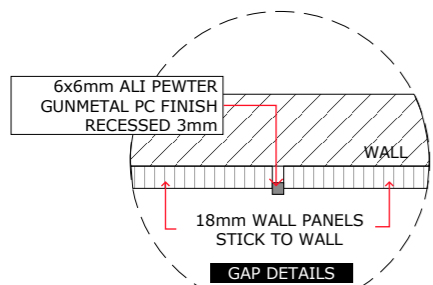

6mm WIDE GAP w/ LAMINATED MDF

**A** :: STUDY WALL FRONT ELEV.

001 scale: 1=25mm

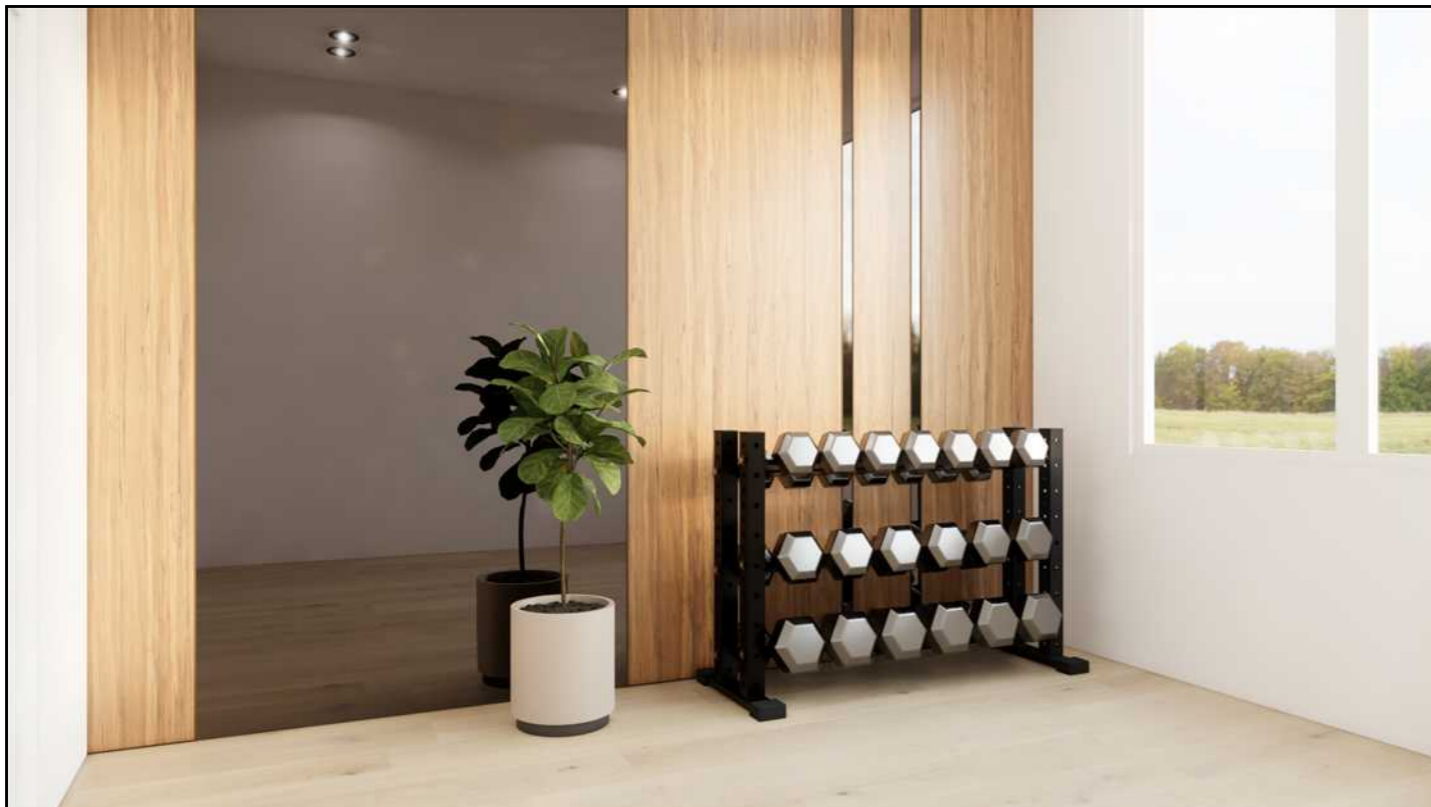

**AI** GYM WALL CLADDING  
Scale: NTS



GYM WALL CLADDING **AI**  
Scale: NTS

DESIGNED BY  
SHAI ZEEV

ABN: 47 640 715 279  
6b Larman St, Bentleigh East 3165  
Mob: 0407004576  
E-mail: sales@thecabinetmerchant.com.au

PROJECT TITLE  
WALL CLADDINGS

CLIENT ADDRESS

CLIENT NAME




DESIGNED BY  
SHAI ZEEV

ABN: 47 640 715 279  
6b Larman St, Bentleigh East 3165  
Mob: 0407004576  
E-mail: sales@thecabinetmerchant.com.au


PROJECT TITLE  
WALL CLADDINGS

CLIENT ADDRESS

CLIENT NAME

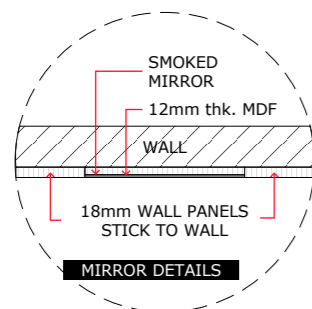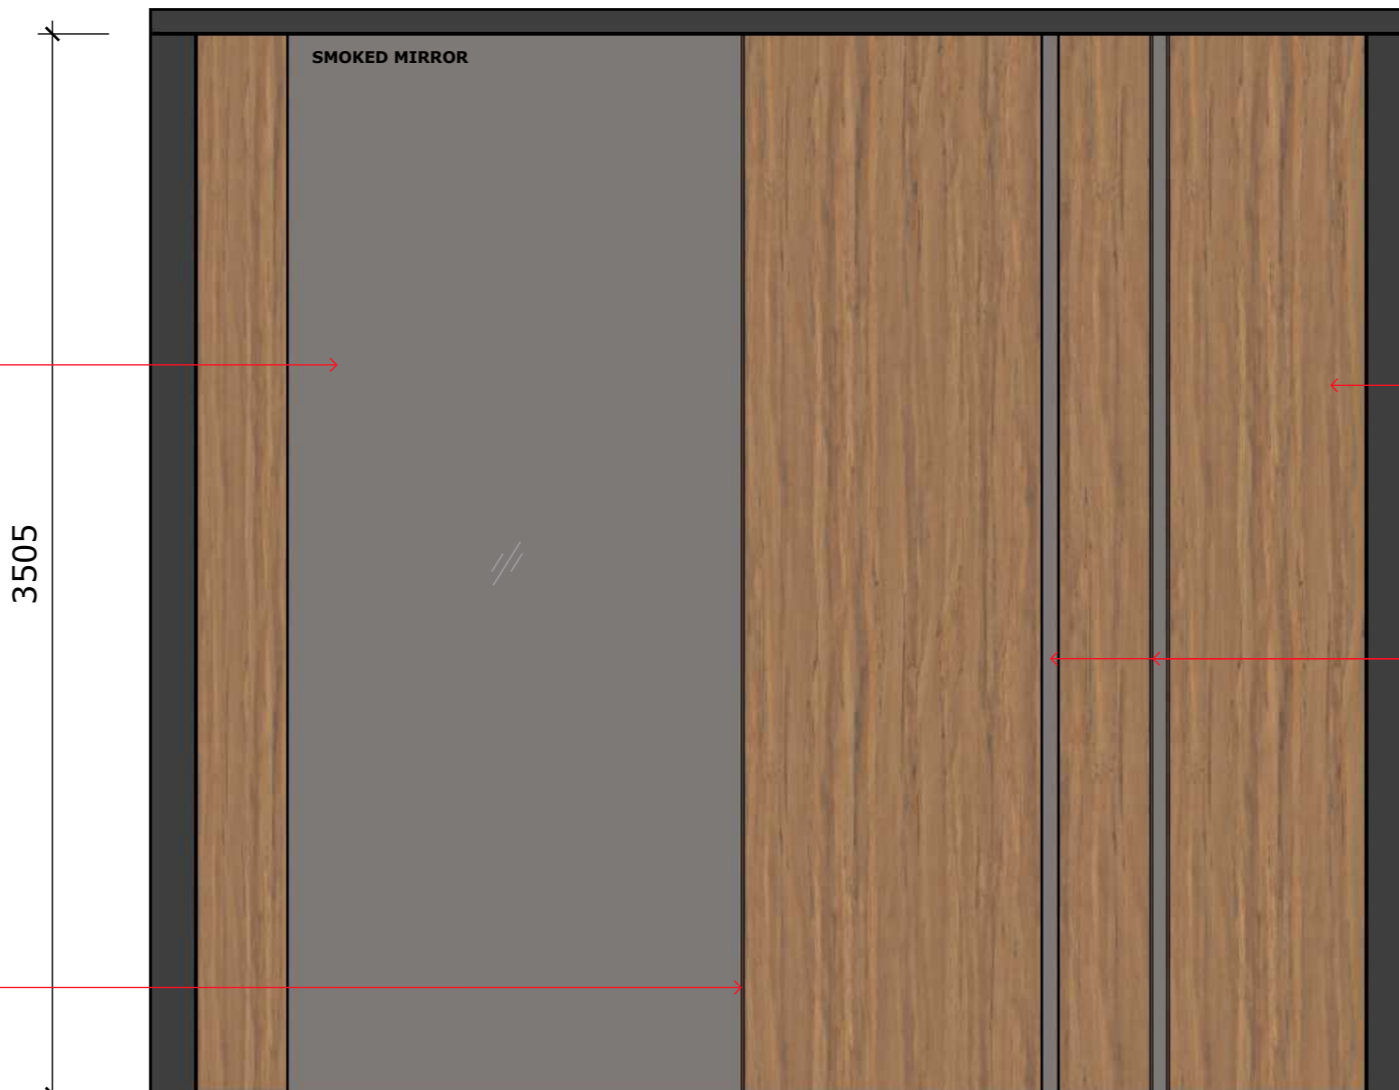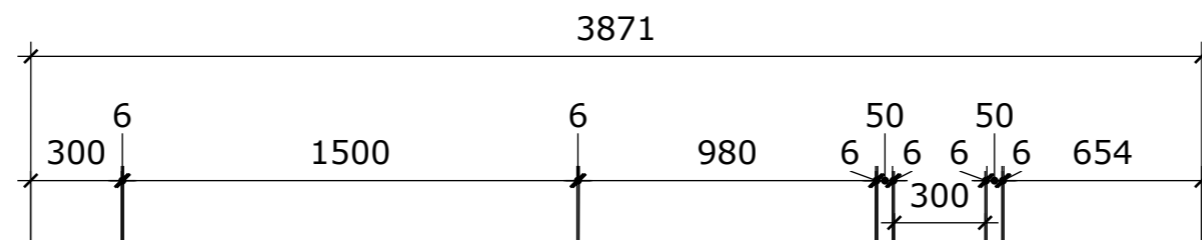

SMOKED MIRROR TO SIT ON 12mm thk. MDF

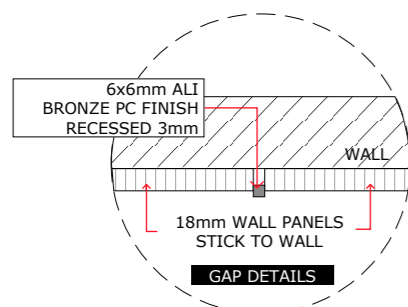

6mm WIDE GAP w/ LAMINATED MDF

18mm thk. MDF  
POLYTEC AUSTRALIAN NATIVE  
DIRECT STICK TO WALL

50mm MIRROR STRIPS  
(see details.)

**A** :: GYM WALL FRONT ELEV.  
001 scale: 1=25mm