


SIDE TABLE

DESIGN DOCUMENTATION

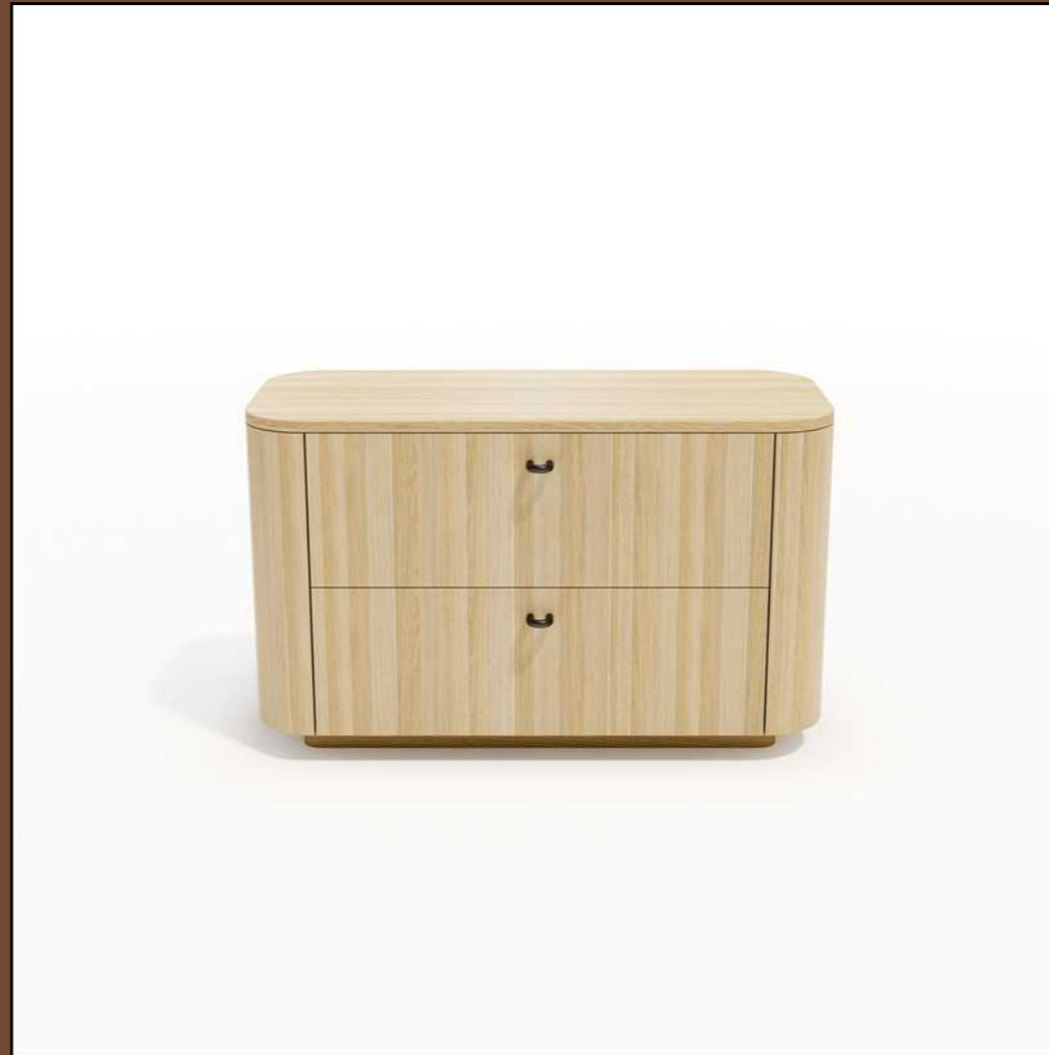

PROJECT LOCATION:

CLIENT:

THE
CABINET
M E R C H A N T



AI SIDE TABLE PERSPECTIVE 1
Scale: NTS




AI SIDE TABLE PERSPECTIVE 2
Scale: NTS

DESIGNED BY
SHAI ZEEV
ABN: 47 640 715 279
6b Larman St, Bentleigh East 3165
Mob: 0407004576
E-mail: sales@thecabinetmerchant.com.au

PROJECT TITLE


CLIENT ADDRESS

CLIENT NAME

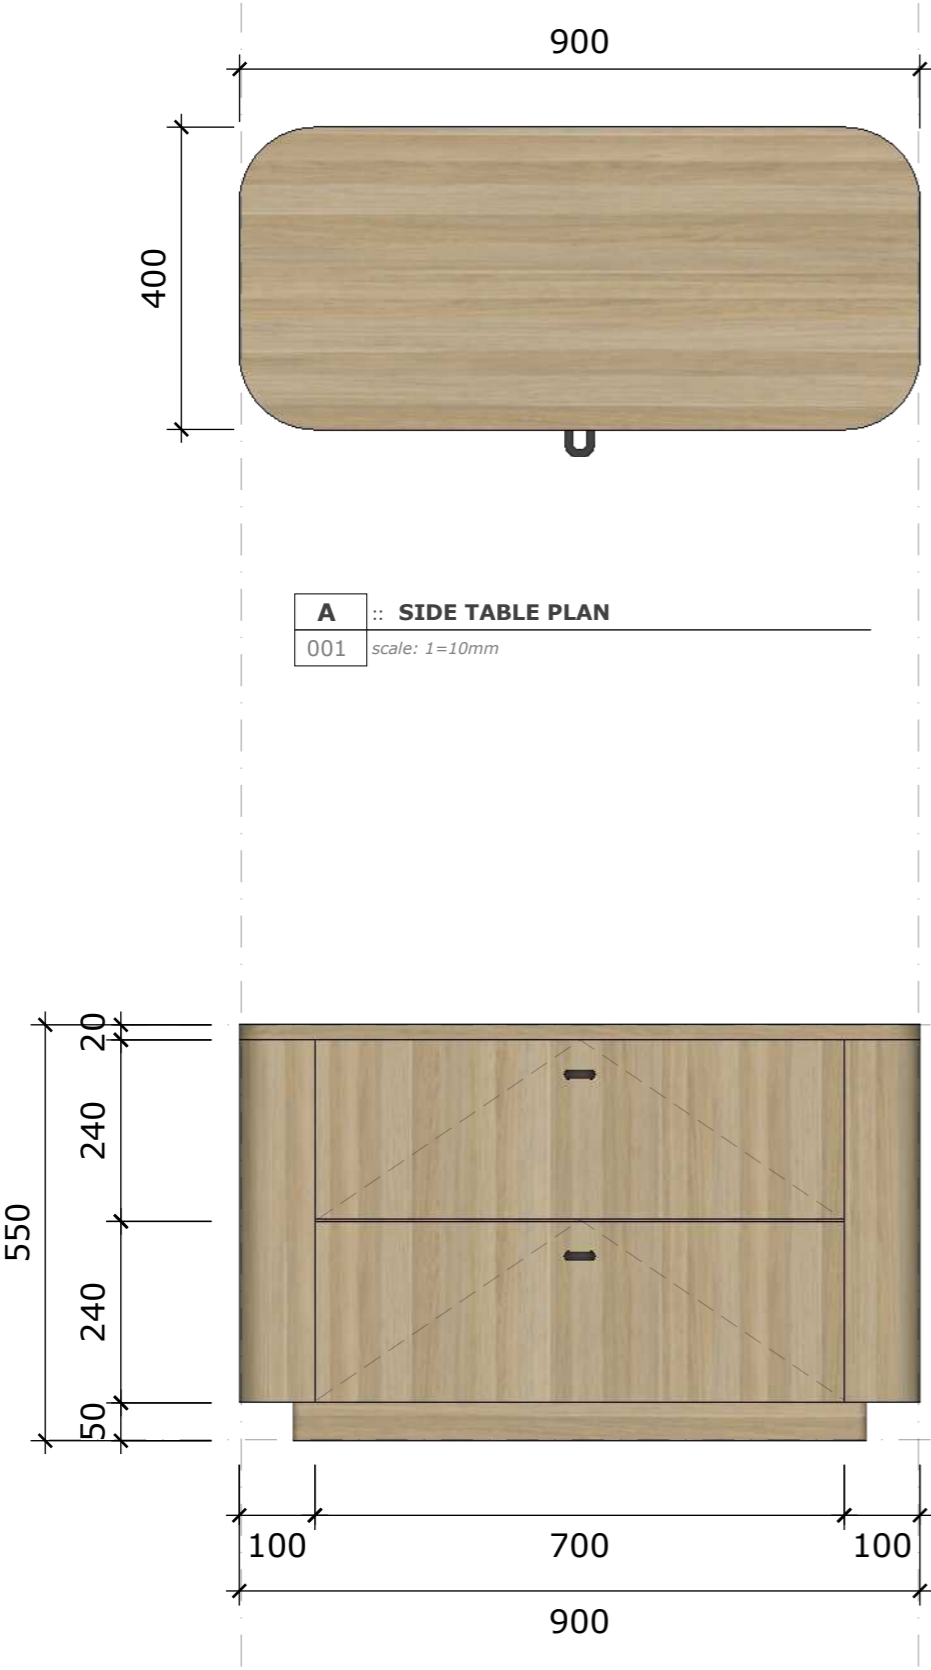

A :: SIDE TABLE PLAN
001 scale: 1=10mm

A :: SIDE TABLE ELEVATION
002 scale: 1=10mm

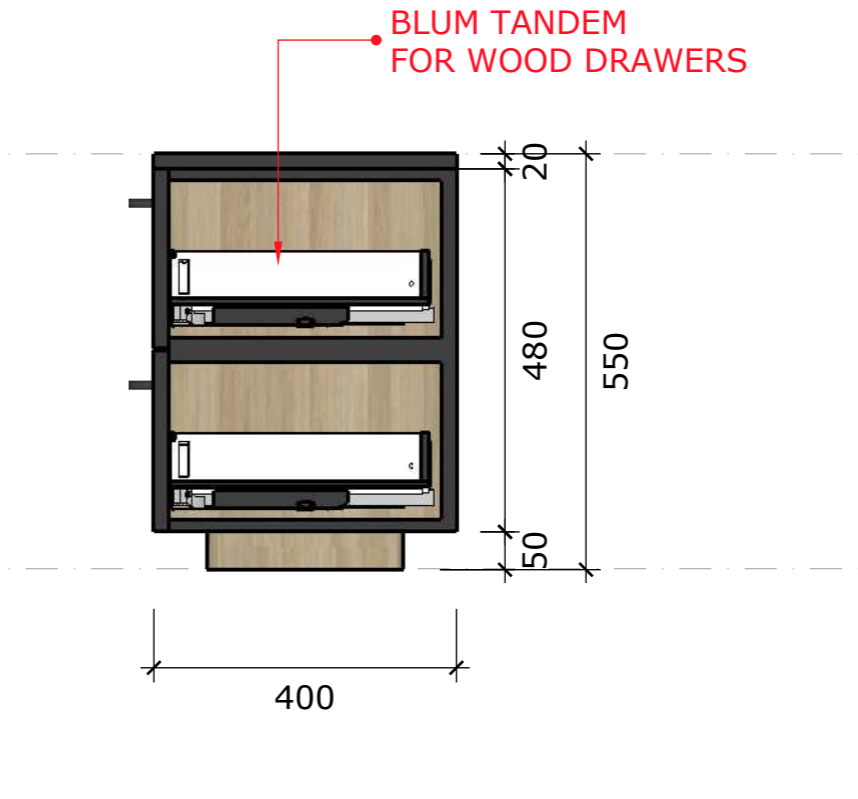

A :: SIDE TABLE SECTION
003 scale: 1=10mm

DESIGNED BY
SHAI ZEEV
ABN: 47 640 715 279
6b Larman St, Bentleigh East 3165
Mob: 0407004576
E-mail: sales@thecabinetmerchant.com.au


PROJECT TITLE

CLIENT ADDRESS

CLIENT NAME



A :: SIDE TABLE ISO DETAILS
001 scale: 1=10mm

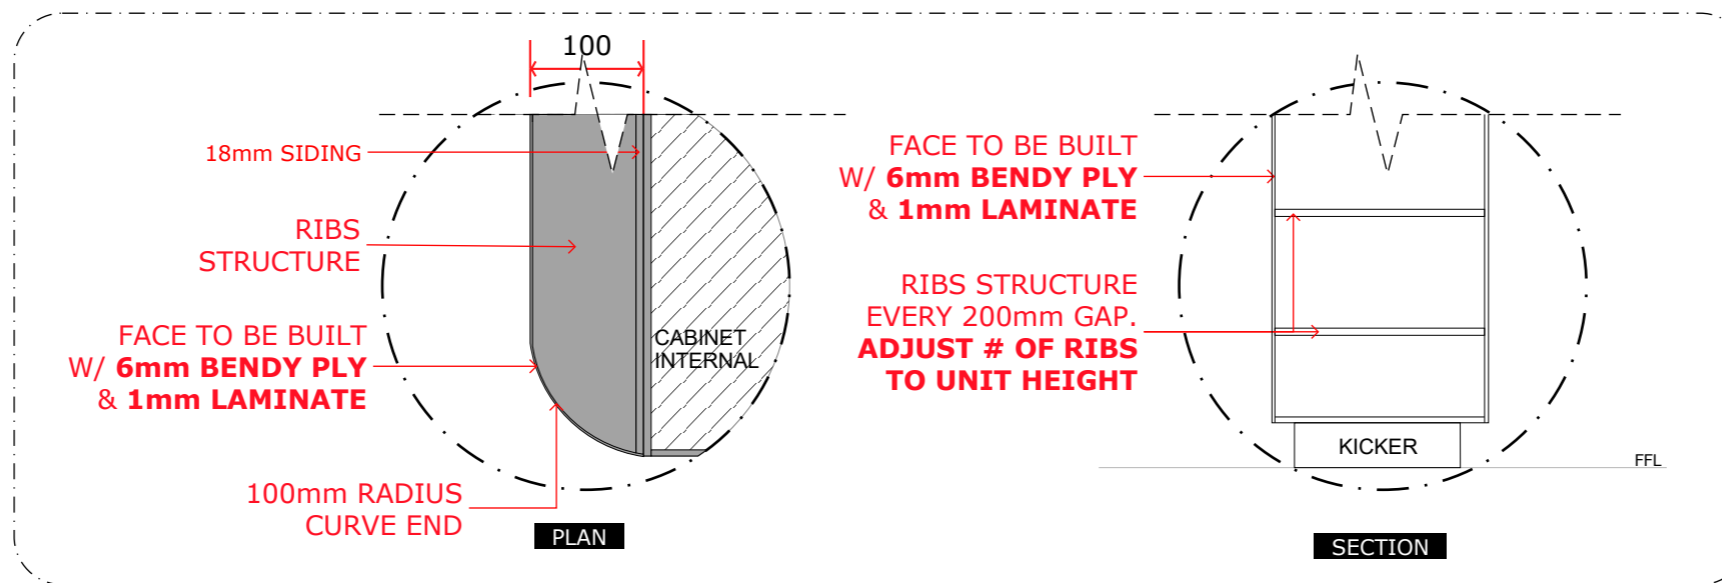

DET. 01
CURVE UNIT DETAILS
SCALE: 1:5

DESIGNED BY
SHAI ZEEV

ABN: 47 640 715 279
6b Larman St, Bentleigh East 3165
Mob: 0407004576
E-mail: sales@thecabinetmerchant.com.au

PROJECT TITLE

CLIENT ADDRESS

CLIENT NAME