

# BOOKCASE

## DESIGN PRESENTATION



PROJECT LOCATION:

CLIENT:

THE  
**CABINET**  
M E R C H A N T

# TABLE OF CONTENTS

## BOOKCASE

- PAGE/S 1-2 - RENDERED PERSPECTIVE
- PAGE/S 3 - PRODUCTION DRAWINGS



DESIGNED BY  
SHAI ZEEV  
ABN: 47 640 715 279  
6b Larman St, Bentleigh East 3165  
Mob: 0407004576  
E-mail: sales@thecabinetmerchant.com.au

PROJECT TITLE  
BOOKCASE

CLIENT ADDRESS

CLIENT NAME

THE  
**CABINET**  
M E R C H A N T



**AI** BOOKCASE  
Scale: NTS

CLIENT NAME

CLIENT ADDRESS

PROJECT TITLE  
BOOKCASE

DESIGNED BY  
SHAI ZEEV

ABN: 47 640 715 279  
6b Larman St, Bentleigh East 3165  
Mob: 0407004576  
E-mail: sales@thecabinetmerchant.com.au

THE  
**CABINET**  
M E R C H A N T

**au**

1



**AI** BOOKCASE  
Scale: NTS

DESIGNED BY  
**SHAI ZEEV**  
ABN: 47 640 715 279  
6b Larman St, Bentleigh East 3165  
Mob: 0407004576  
E-mail: sales@thecabinetmerchant.com.au

PROJECT TITLE  
**BOOKCASE**

CLIENT ADDRESS

CLIENT NAME


DESIGNED BY  
SHAI ZEEV

ABN: 47 640 715 279  
6b Larman St, Bentleigh East 3165  
Mob: 0407004576  
E-mail: sales@thecabinetmerchant.com.au


PROJECT TITLE  
BOOKCASE

CLIENT ADDRESS

CLIENT NAME

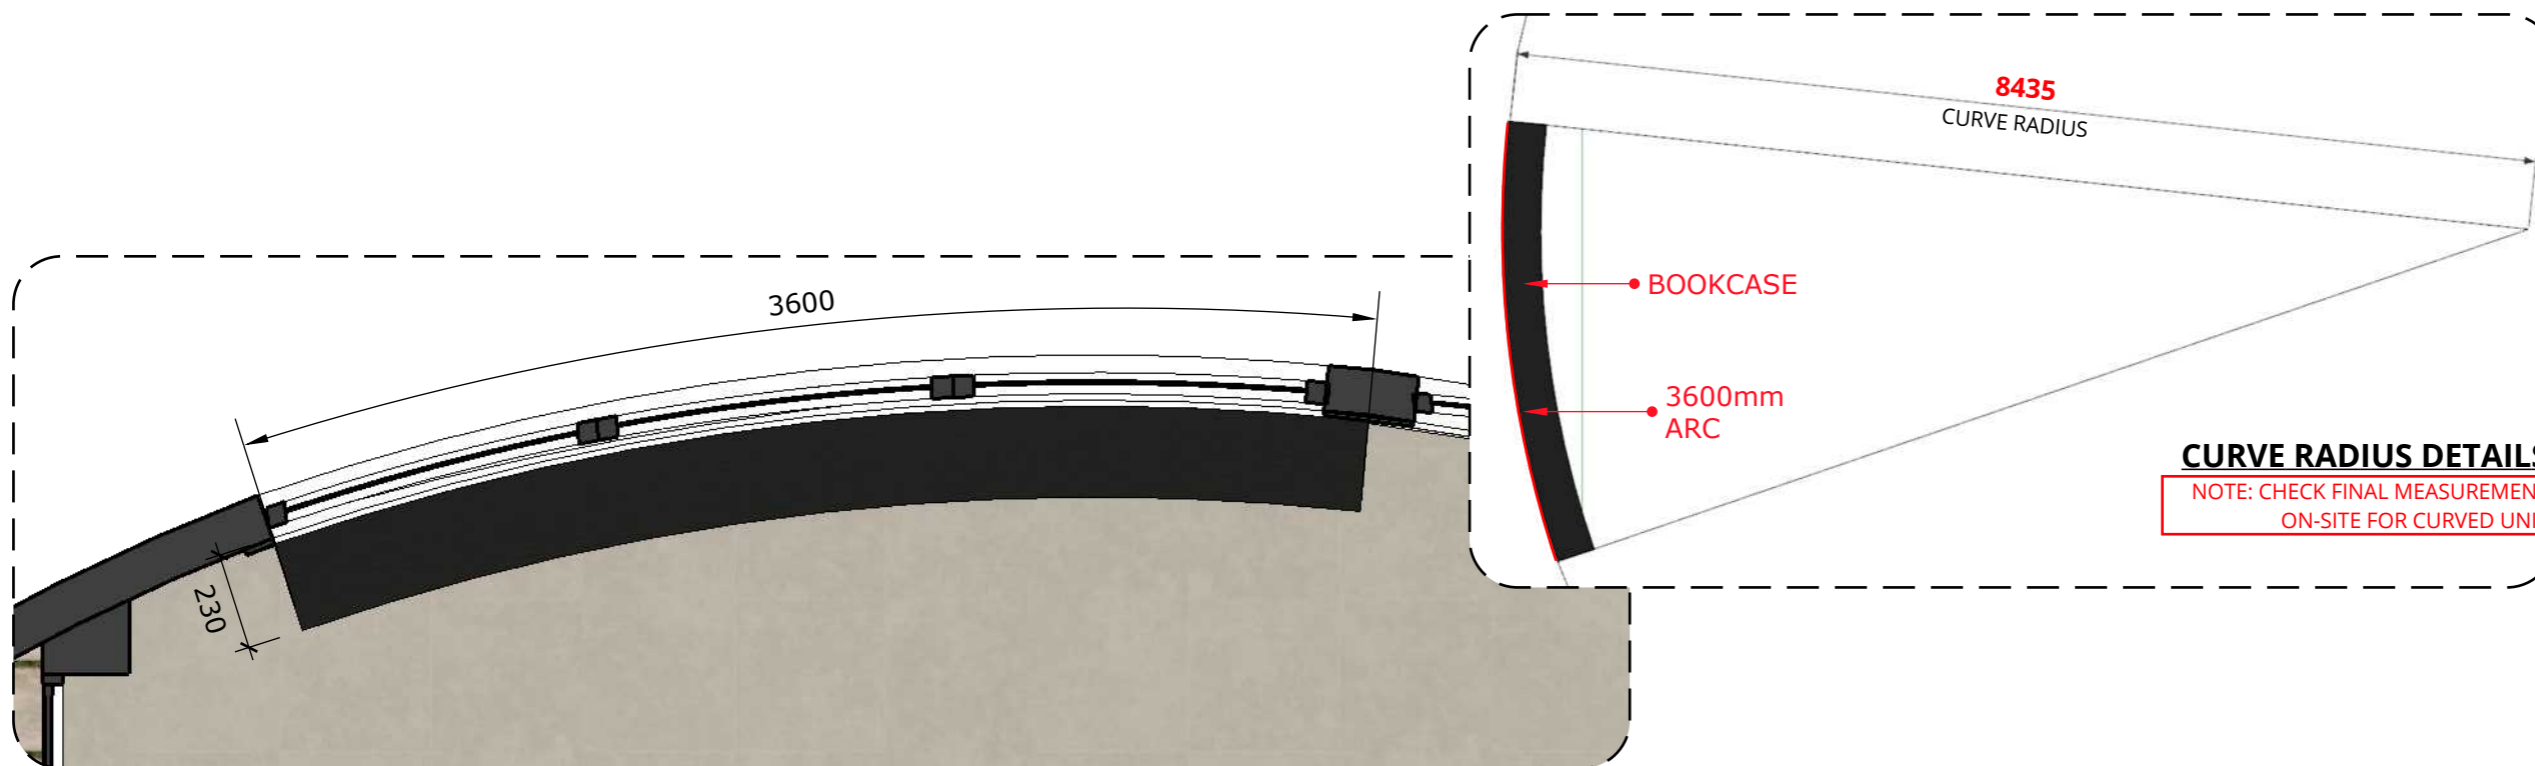

**A** :: BOOKCASE PLAN  
001 scale: 1=25mm

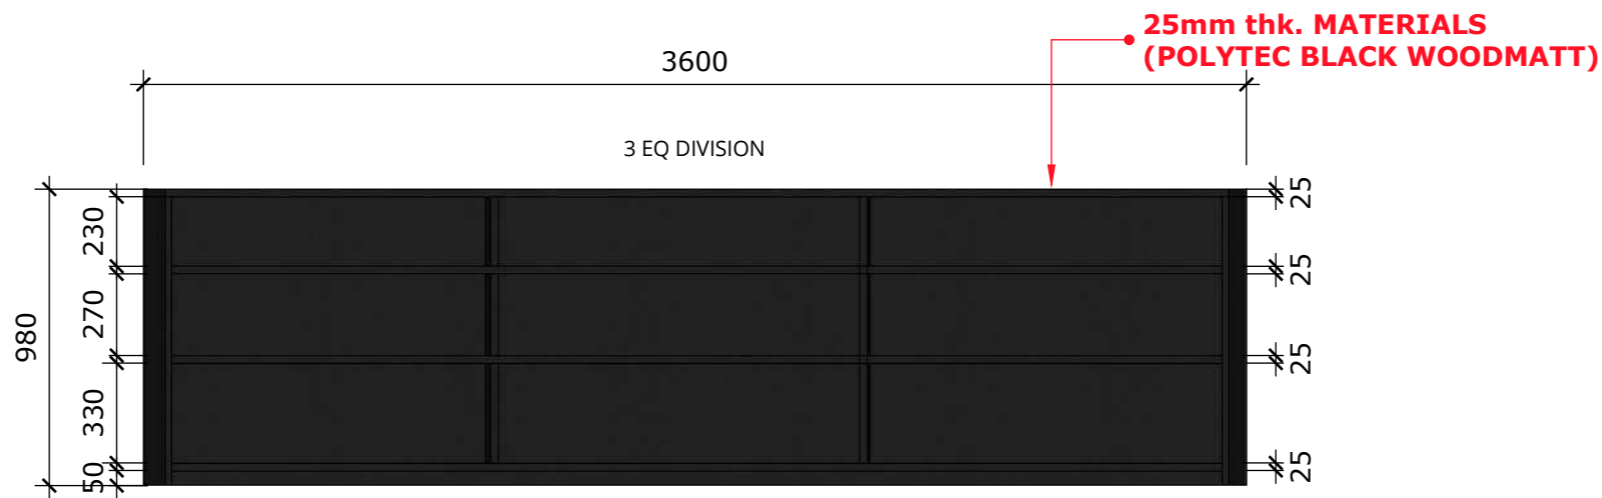

**A** :: BOOKCASE FRONT ELEV.  
002 scale: 1=25mm

**NOTE: ACTUAL MEASUREMENTS TO BE CONFIRMED ON SITE.**