


# FINISHES

- ◊ L1 40mm POLYTEC AVION GREY TIGHTFORM LAMINATED BENCHTOP
- ◊ L2 16mm POLAR WHITE PANELS AND DOORS

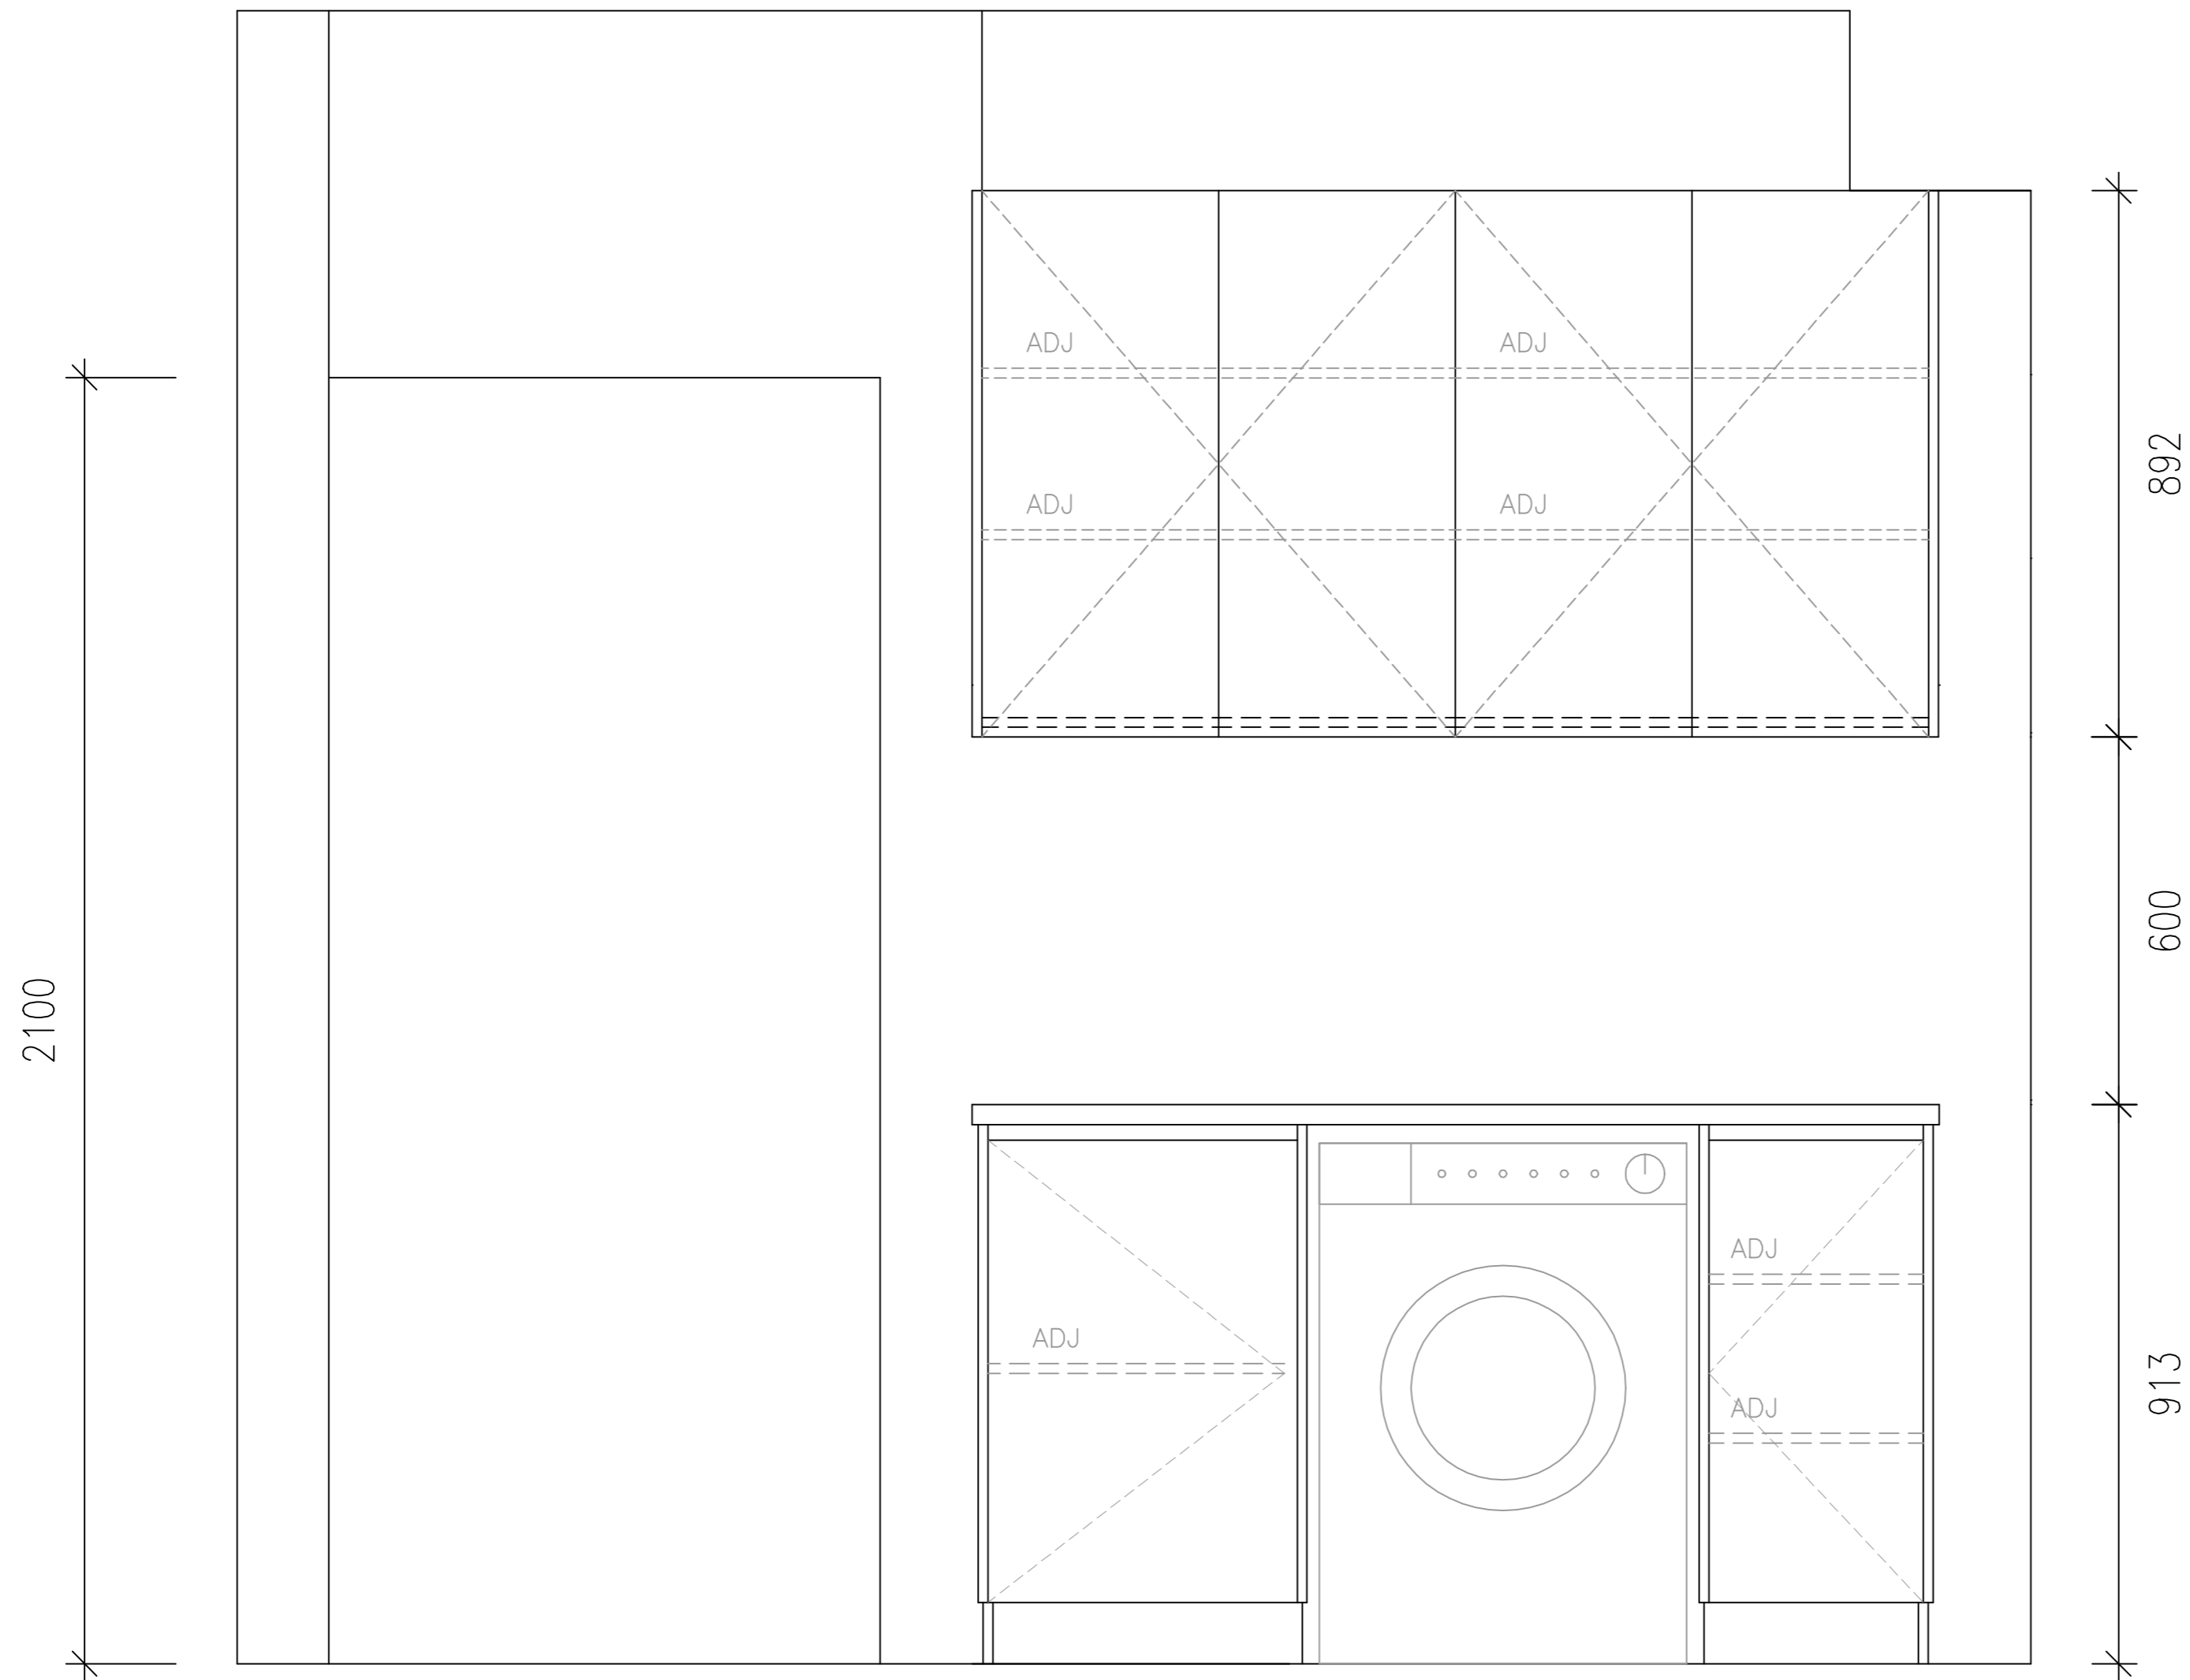

**JO'S  
MAKEOVERS**

PROJECT: 12 BLACK KNIGHT ST  
MORVELL VIC

Drawing Title : Laundry  
Date: 12/11/2025  
Drawing No. : A1  
Revision : Rev A  
Drawn : AC

PLANS INSPECTED AND  
APPROVED FOR CONSTRUCTION

NAME \_\_\_\_\_

SIGNED \_\_\_\_\_

DATED / /