



**ELEVATION**

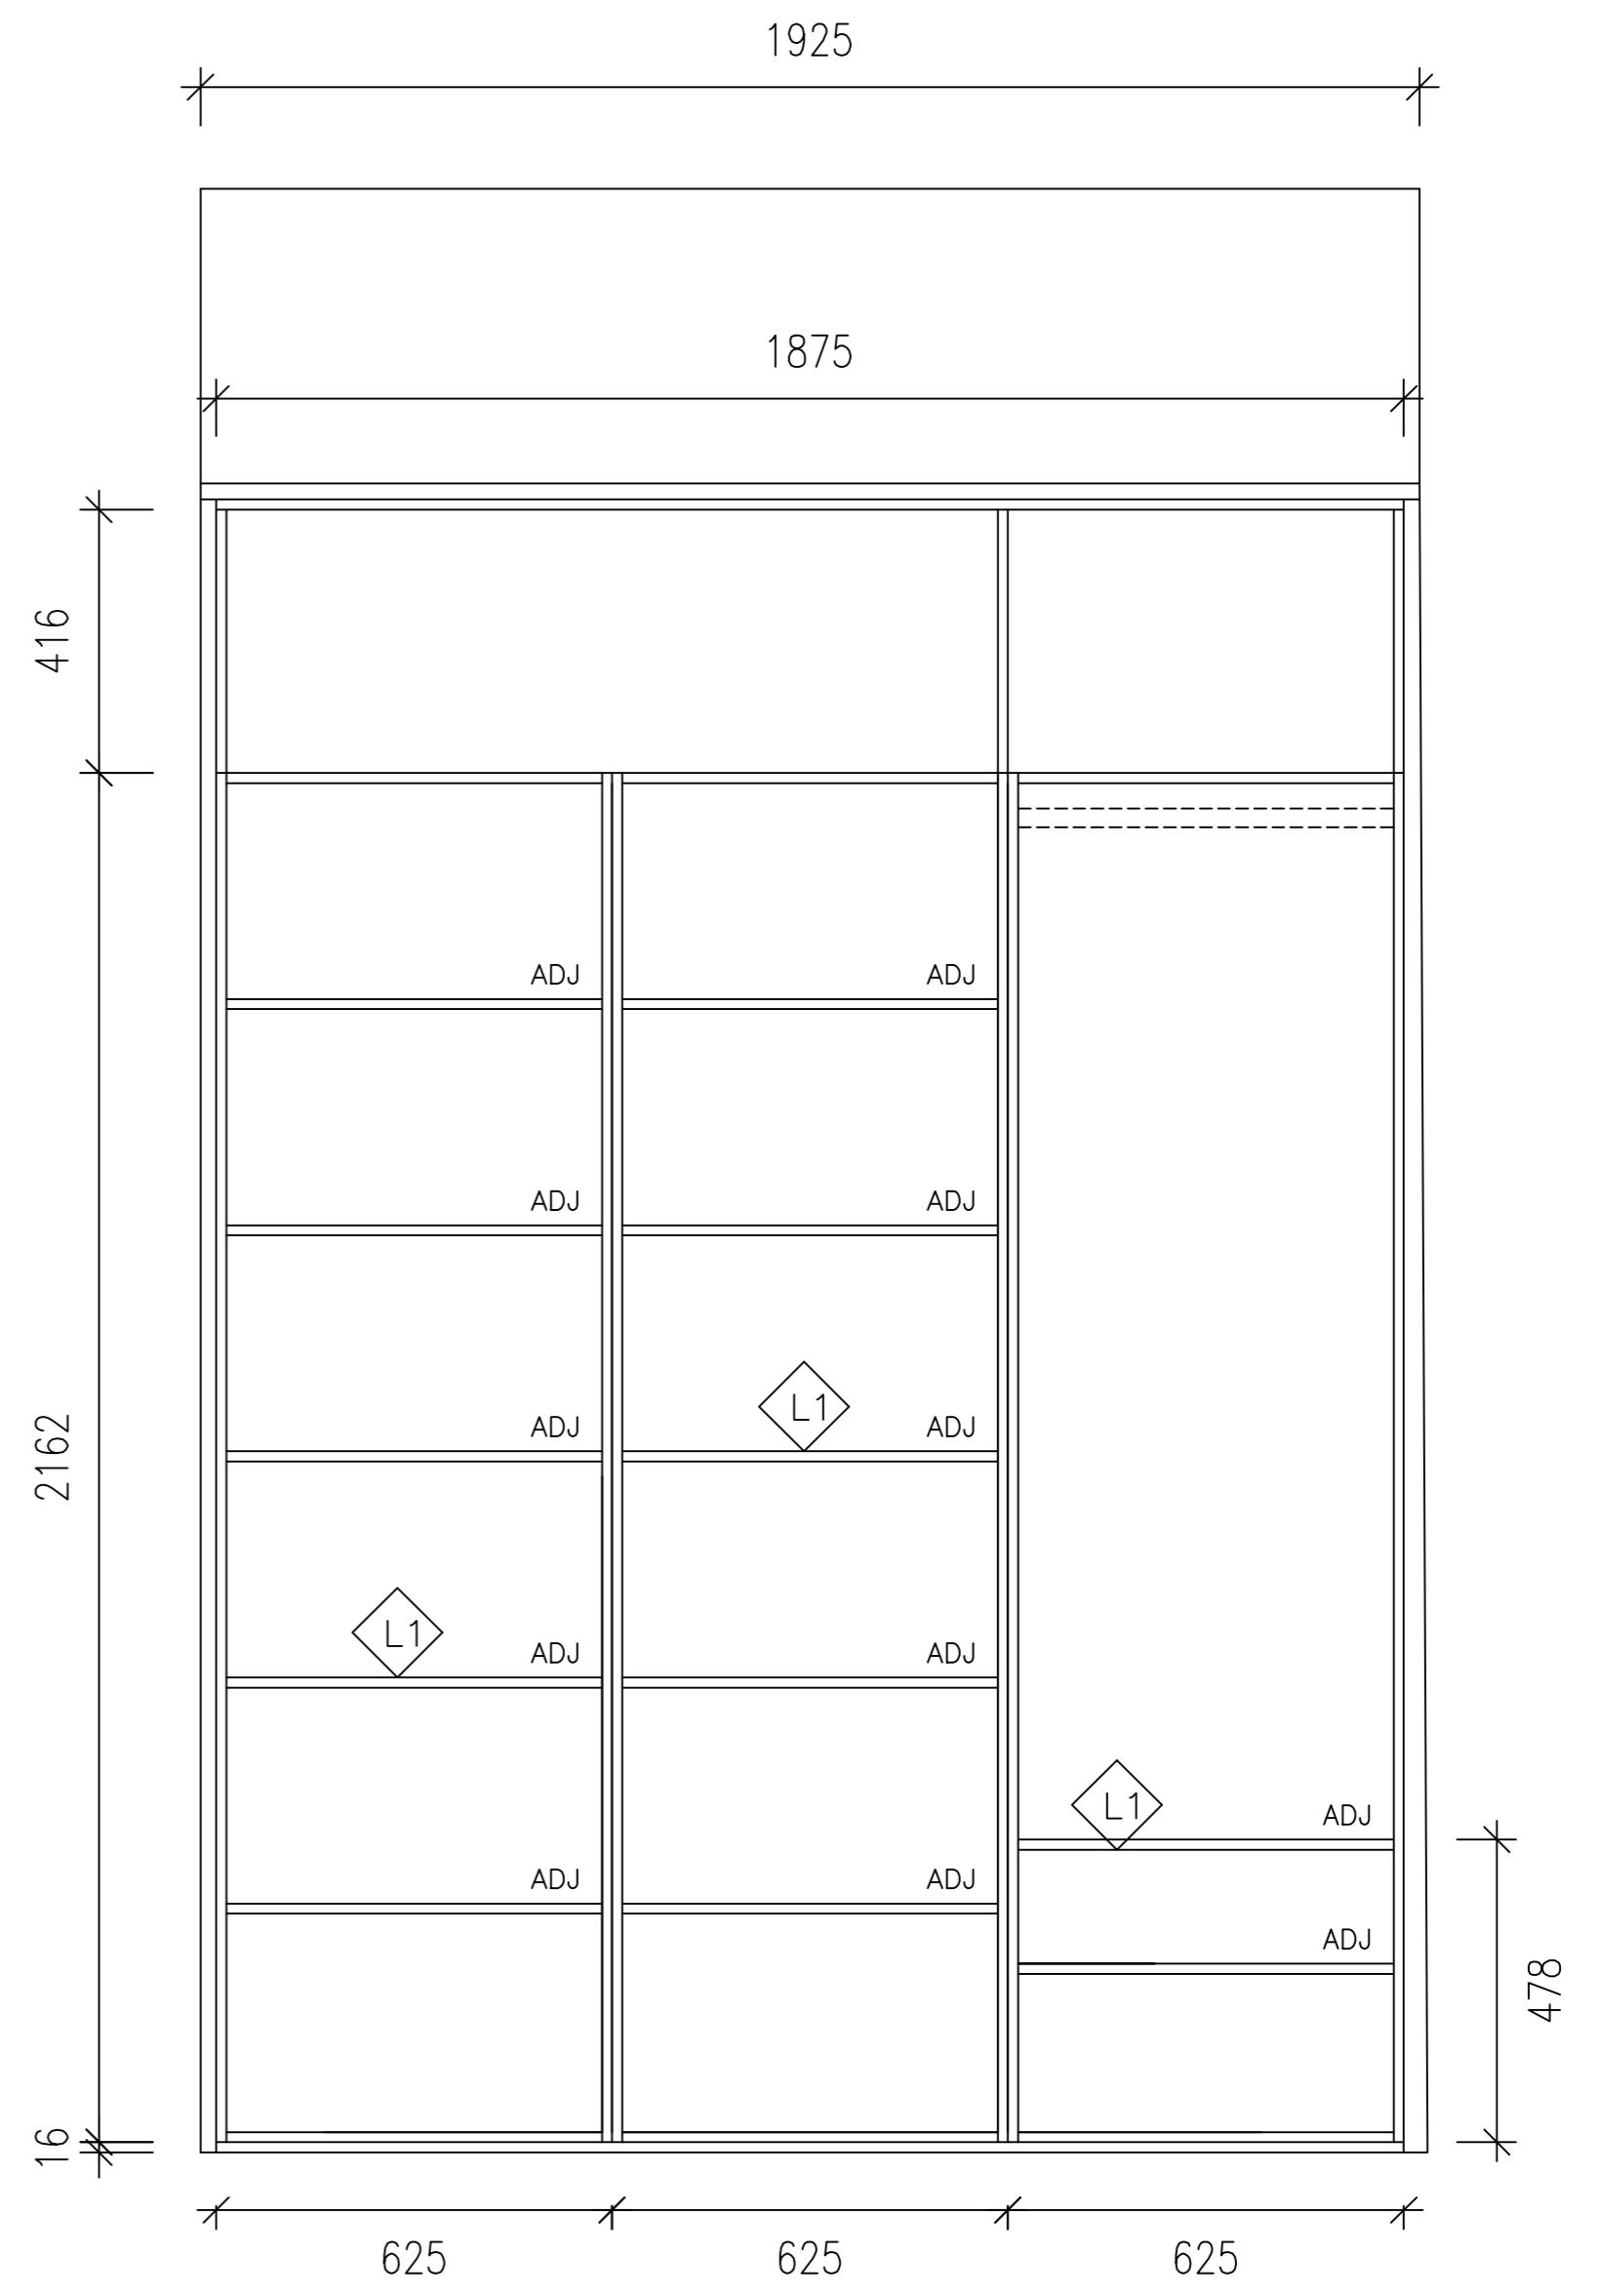

**INTERNAL ELEVATION**

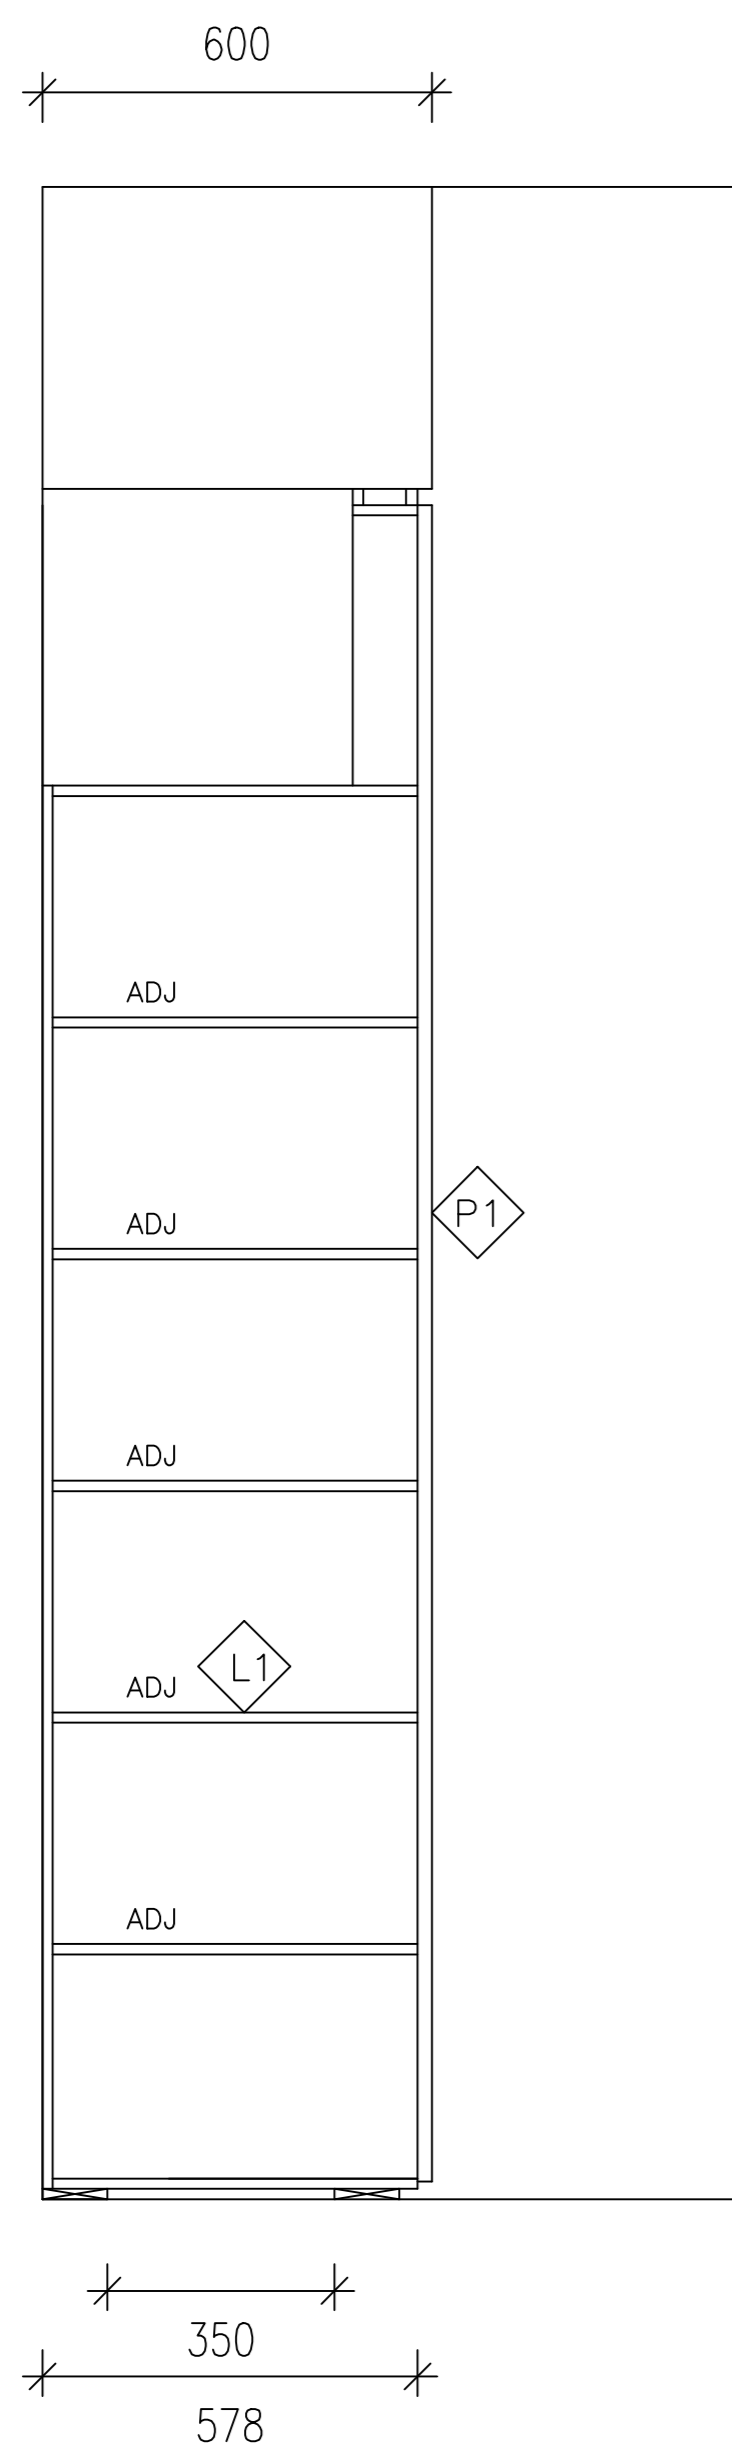

**SECTION THROUGH**

## FINISHES

- L1 16mm WHITE MELAMINE
- P1 SHAKER DOORS FINISHED IN 2 PAC SATIN DULUX VIVID WHITE

**JO'S MAKEOVERS**



PROJECT: 310 KOONANG RD  
CARNEGIE

Drawing Title : BEDROOM ROBE 2  
Date: 04/11/2025  
Drawing No. A1  
Revision : 0  
Drawn: AC

PLANS INSPECTED AND APPROVED FOR CONSTRUCTION

NAME \_\_\_\_\_

SIGNED \_\_\_\_\_

DATED / /