




ELEVATION

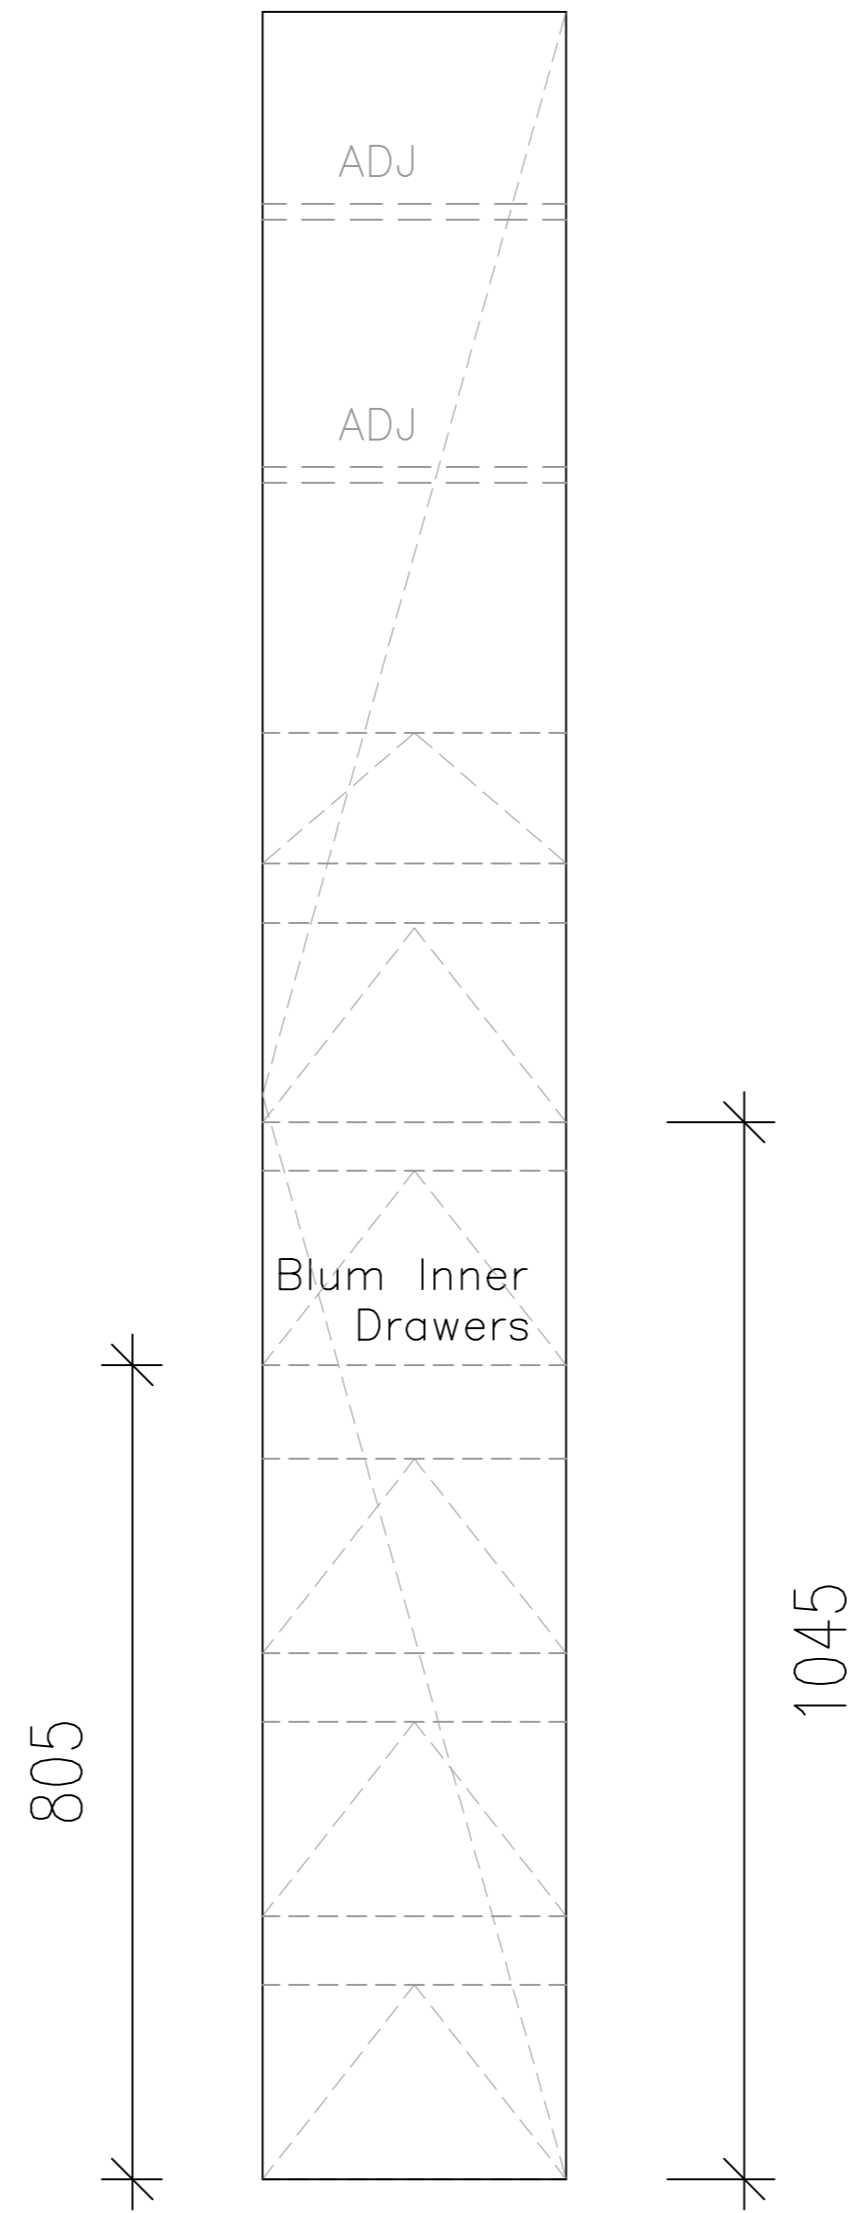

INTERNAL ELEVATION

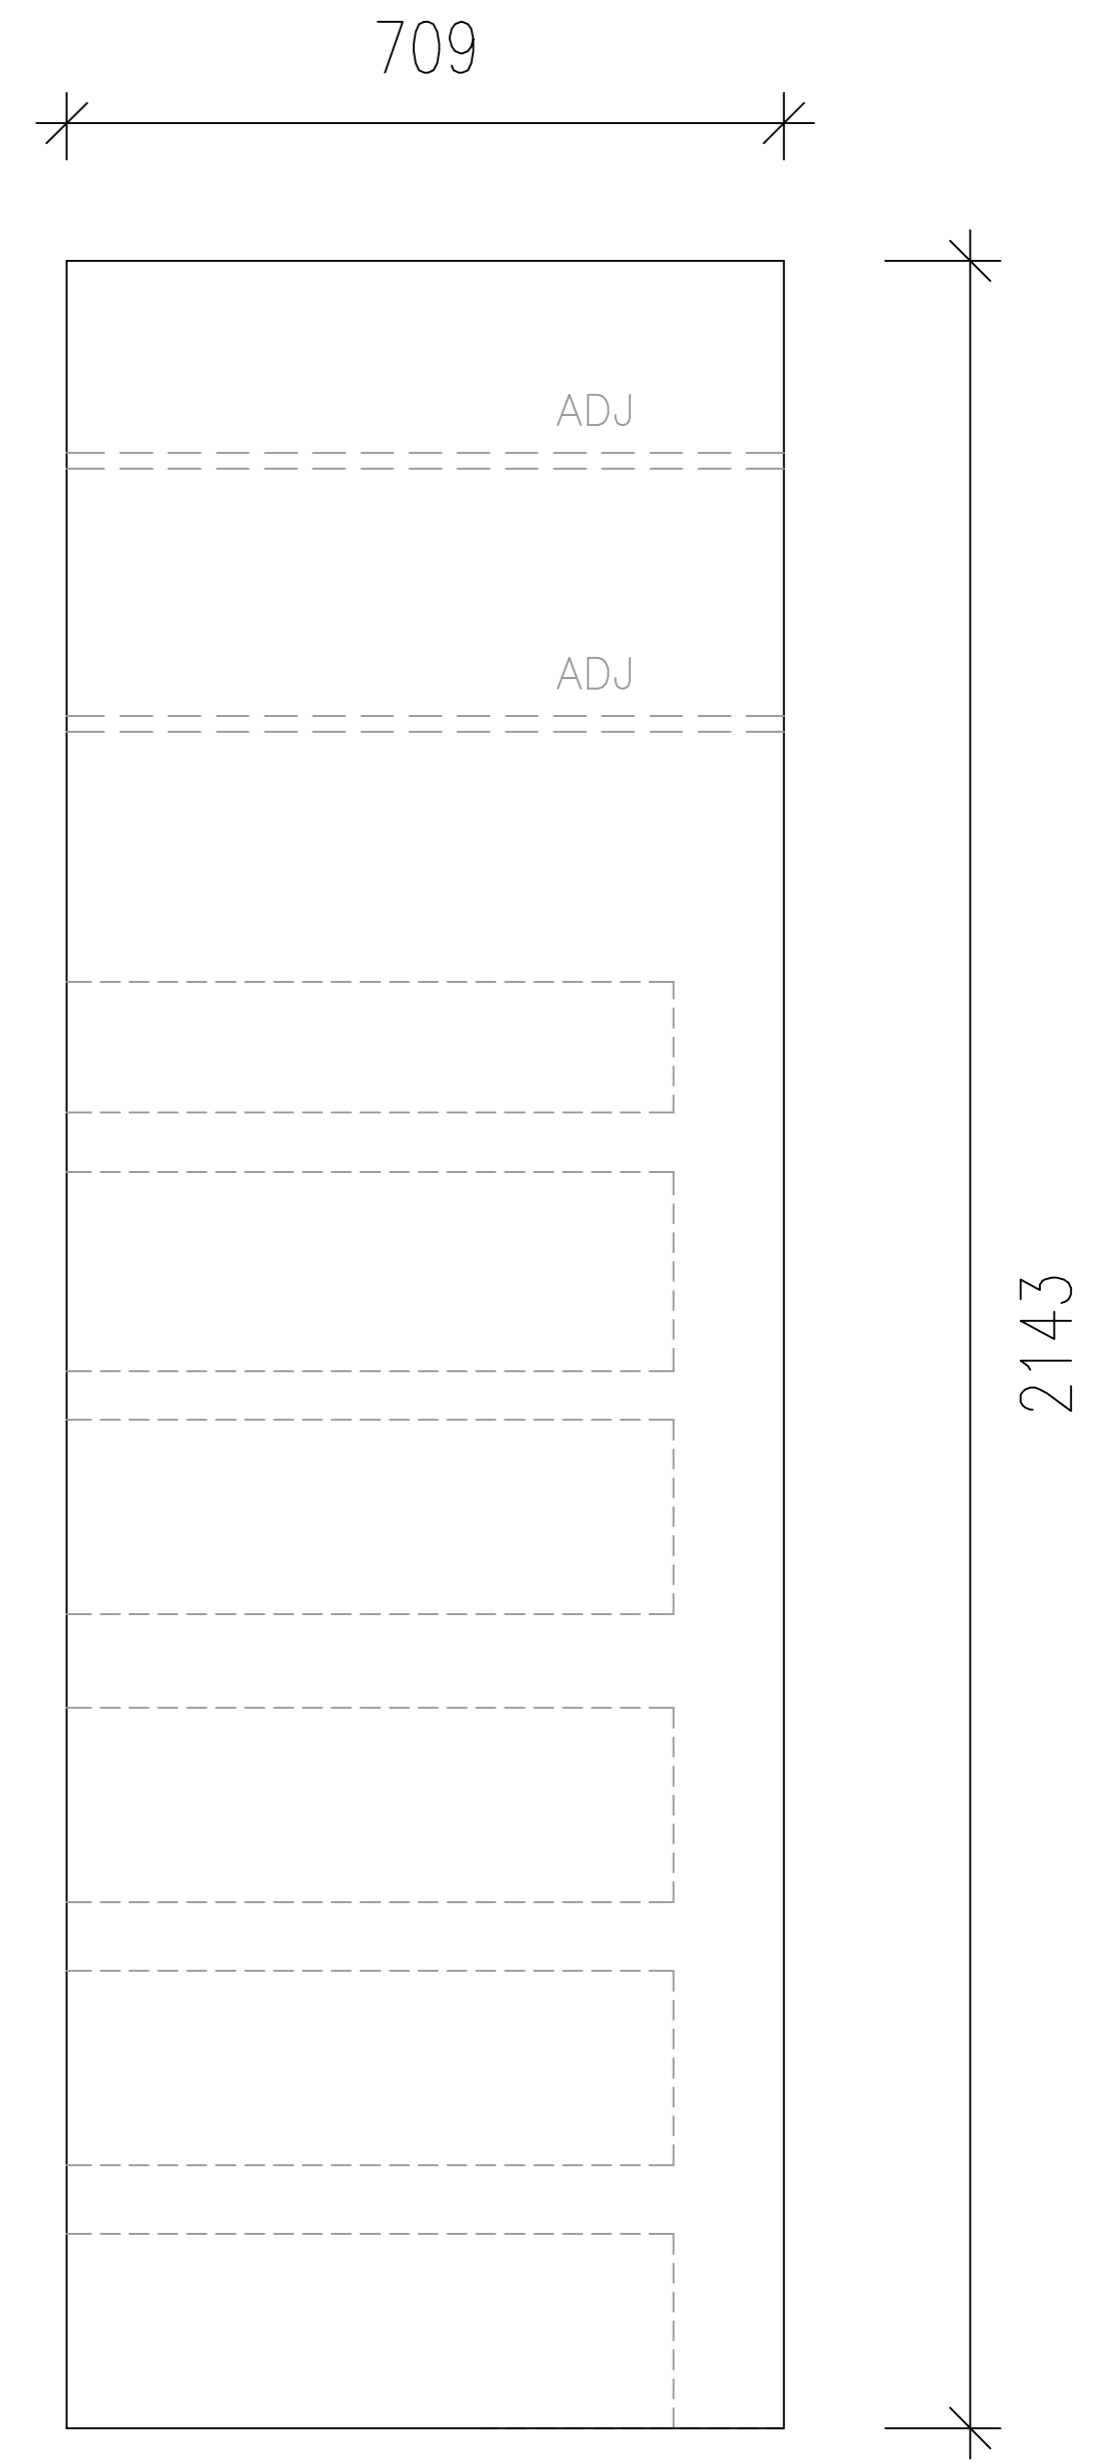

SIDE ELEVATION

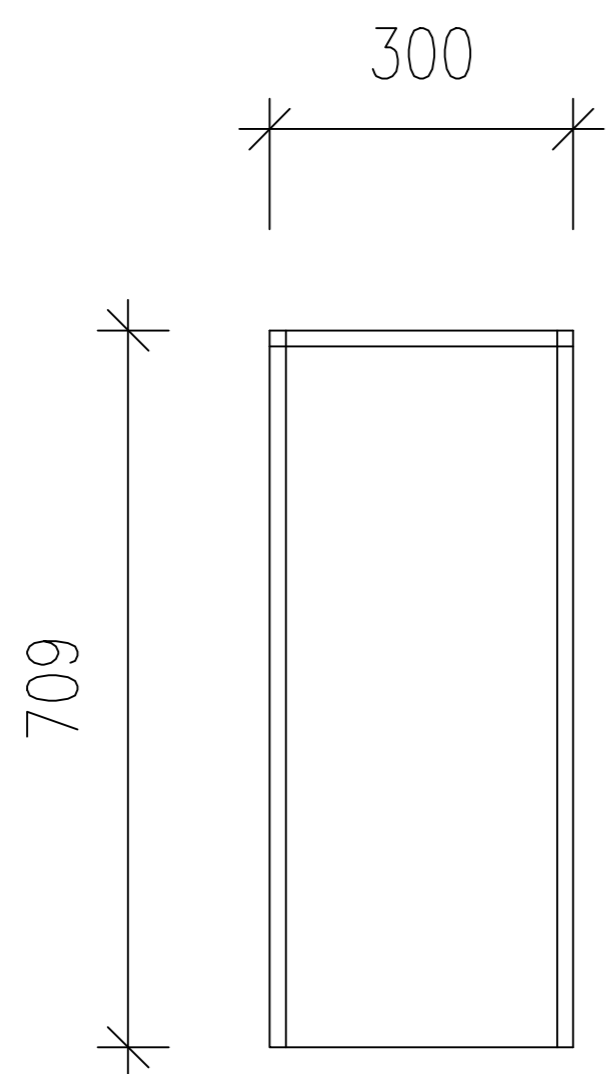

PLAN VIEW

# FINISHES



TC 402 SHAKER DOOR FINISHED IN DULUX VIVID WHITE SATIN

**ADAM**



PROJECT: 4 KIRRUM CLS WANTIRNA SOUTH

Drawing Title : PANTRY CUPBOARD

Date: 30/11/2025

Drawing No. A1

Revision : Rev 0

Drawn : AC

PLANS INSPECTED AND APPROVED FOR CONSTRUCTION

NAME \_\_\_\_\_

SIGNED \_\_\_\_\_

DATED / /