


DINING ROOM BENCH X 2

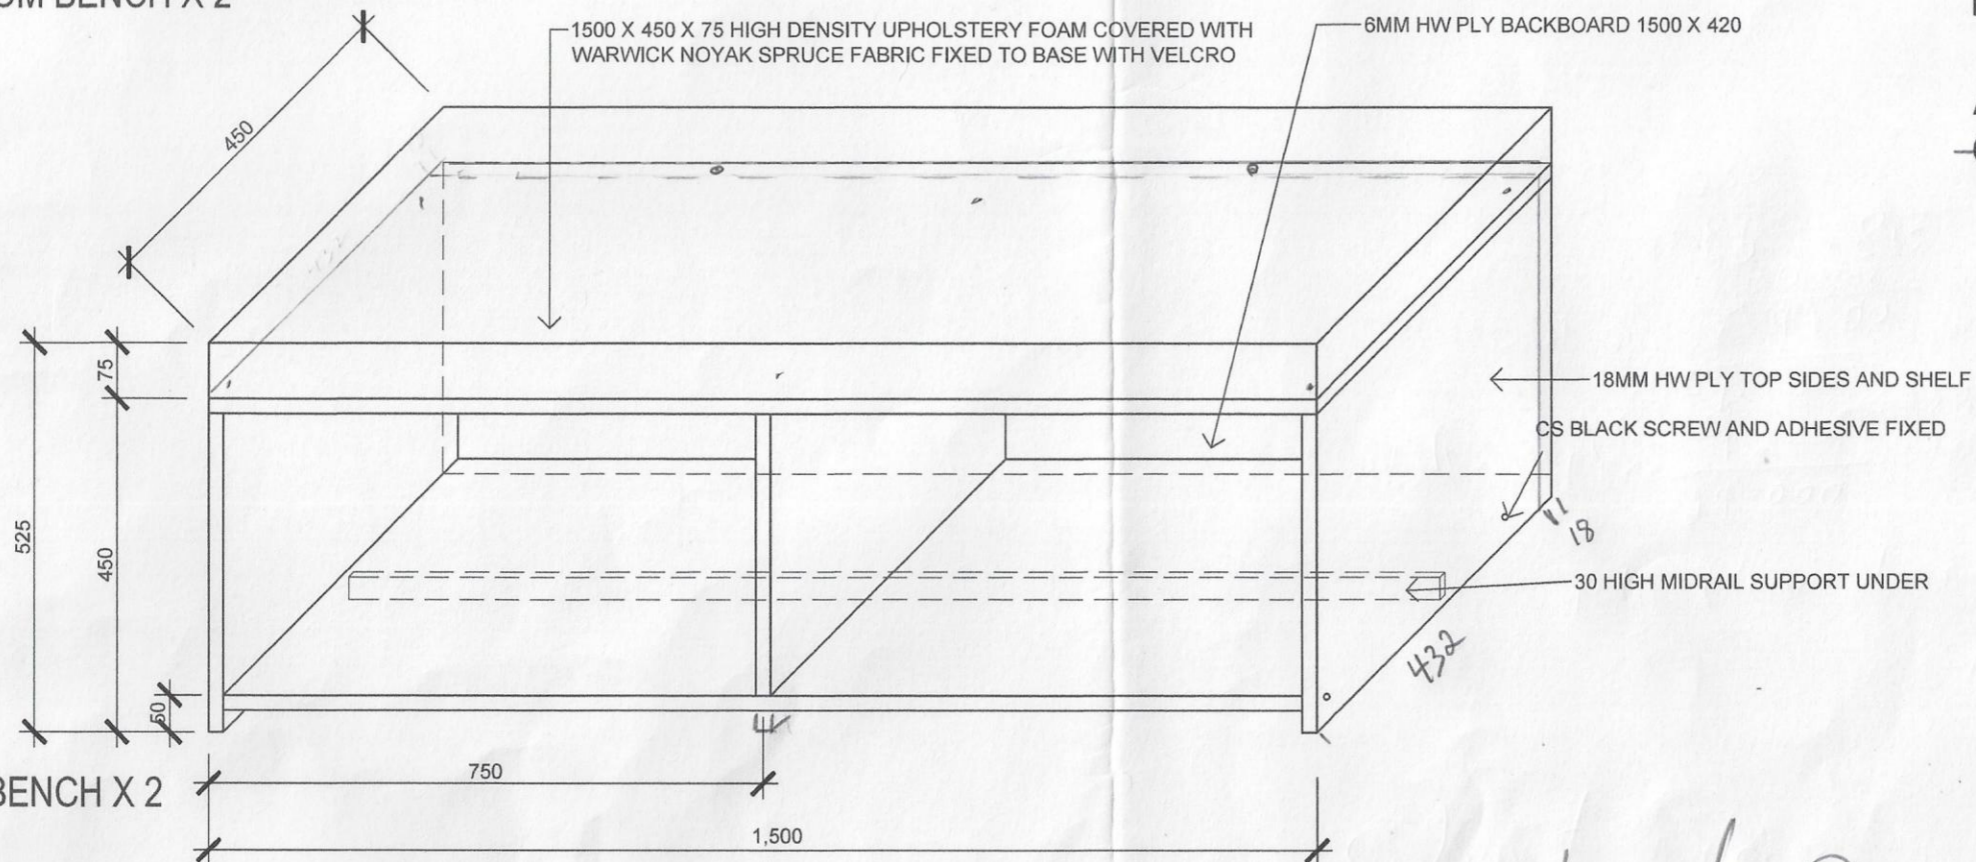

DINING ROOM BENCH X 2

ISOMETRIC VIEWS 1:10
Gaboon Marine Plywood
 ALL IN HARDWOOD PLY TUNG
 OIL SEALED
 18mm 2440 x 1220
 Poly clear Lacquer

Cabinet Decor

A.D.O

ARCHITECTS DESIGN OFFICE
 54 GLASSHOUSE ROAD
 COLLINGWOOD VIC 3066
 T 0411416848
 E AIDANHALLORAN.ADO@GMAIL.COM

NOTES

DIMENSIONS ARE TO STRUCTURE UNLESS OTHERWISE NOTED
 THE CONTRACTOR SHALL VERIFY ALL QUANTITIES, DIMENSIONS & LEVELS ON SITE PRIOR TO COMMENCEMENT OF WORK OR PREPARATION OF SHOP DRAWINGS. ALL MATERIALS & WORKMANSHIP SHALL CONFORM TO THE AUSTRALIAN STANDARDS, THE NCC AND LOCAL COUNCIL REQUIREMENTS. ITN ARCHITECTS INTERNATIONAL PTY LTD RETAINS ALL MORAL & COPY RIGHTS.

PROJECT TEAM

CLIENT

REVISION SCHEDULE

NO. DESCRIPTION DATE

PROJECT

CONTINENTAL HOUSE
 9 LONE PINE GROVE
 HEPBURN SPRINGS

ISSUE	3-10-25
PHASE	CONCEPT
SCALE	1:10 @ A3
DIR	AH BY: AH
REV	

PLY FURNITURE DETAILS

A25