



PLAN VIEW

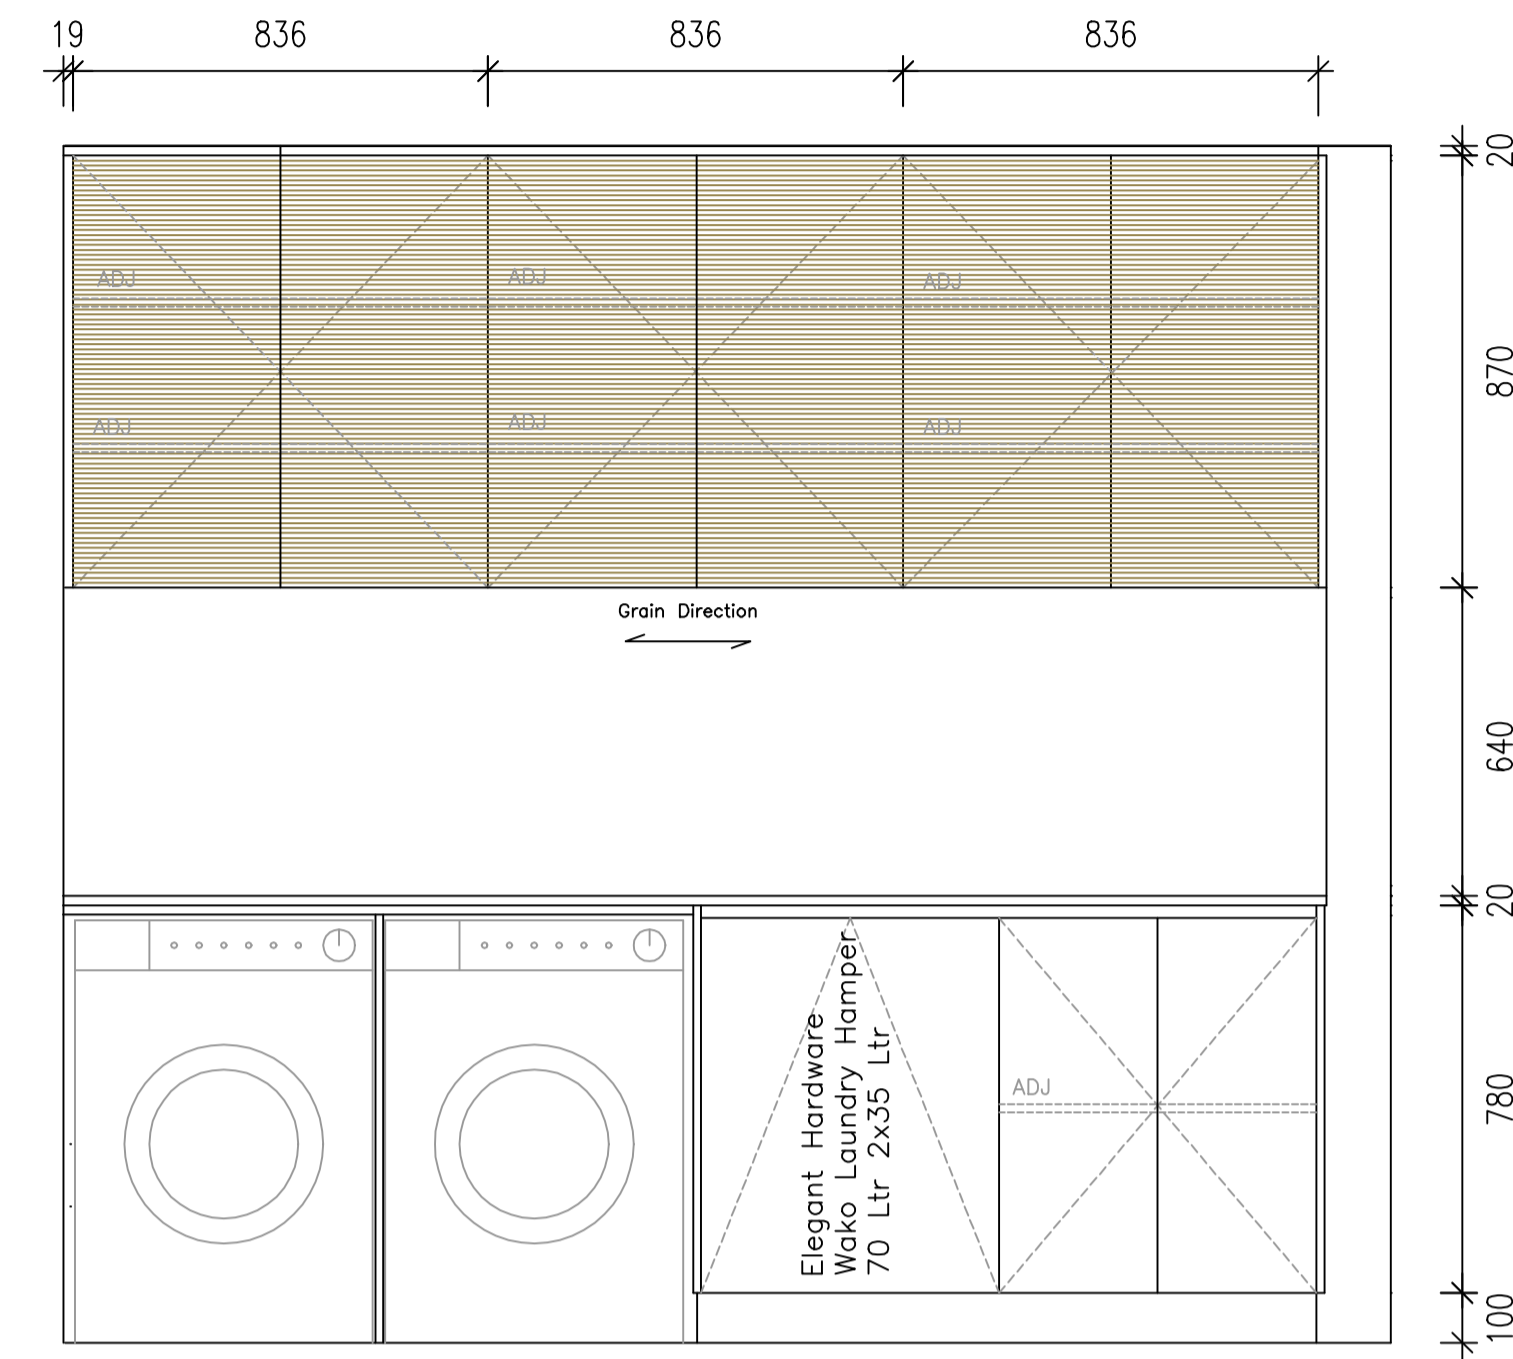

ELEVATION A

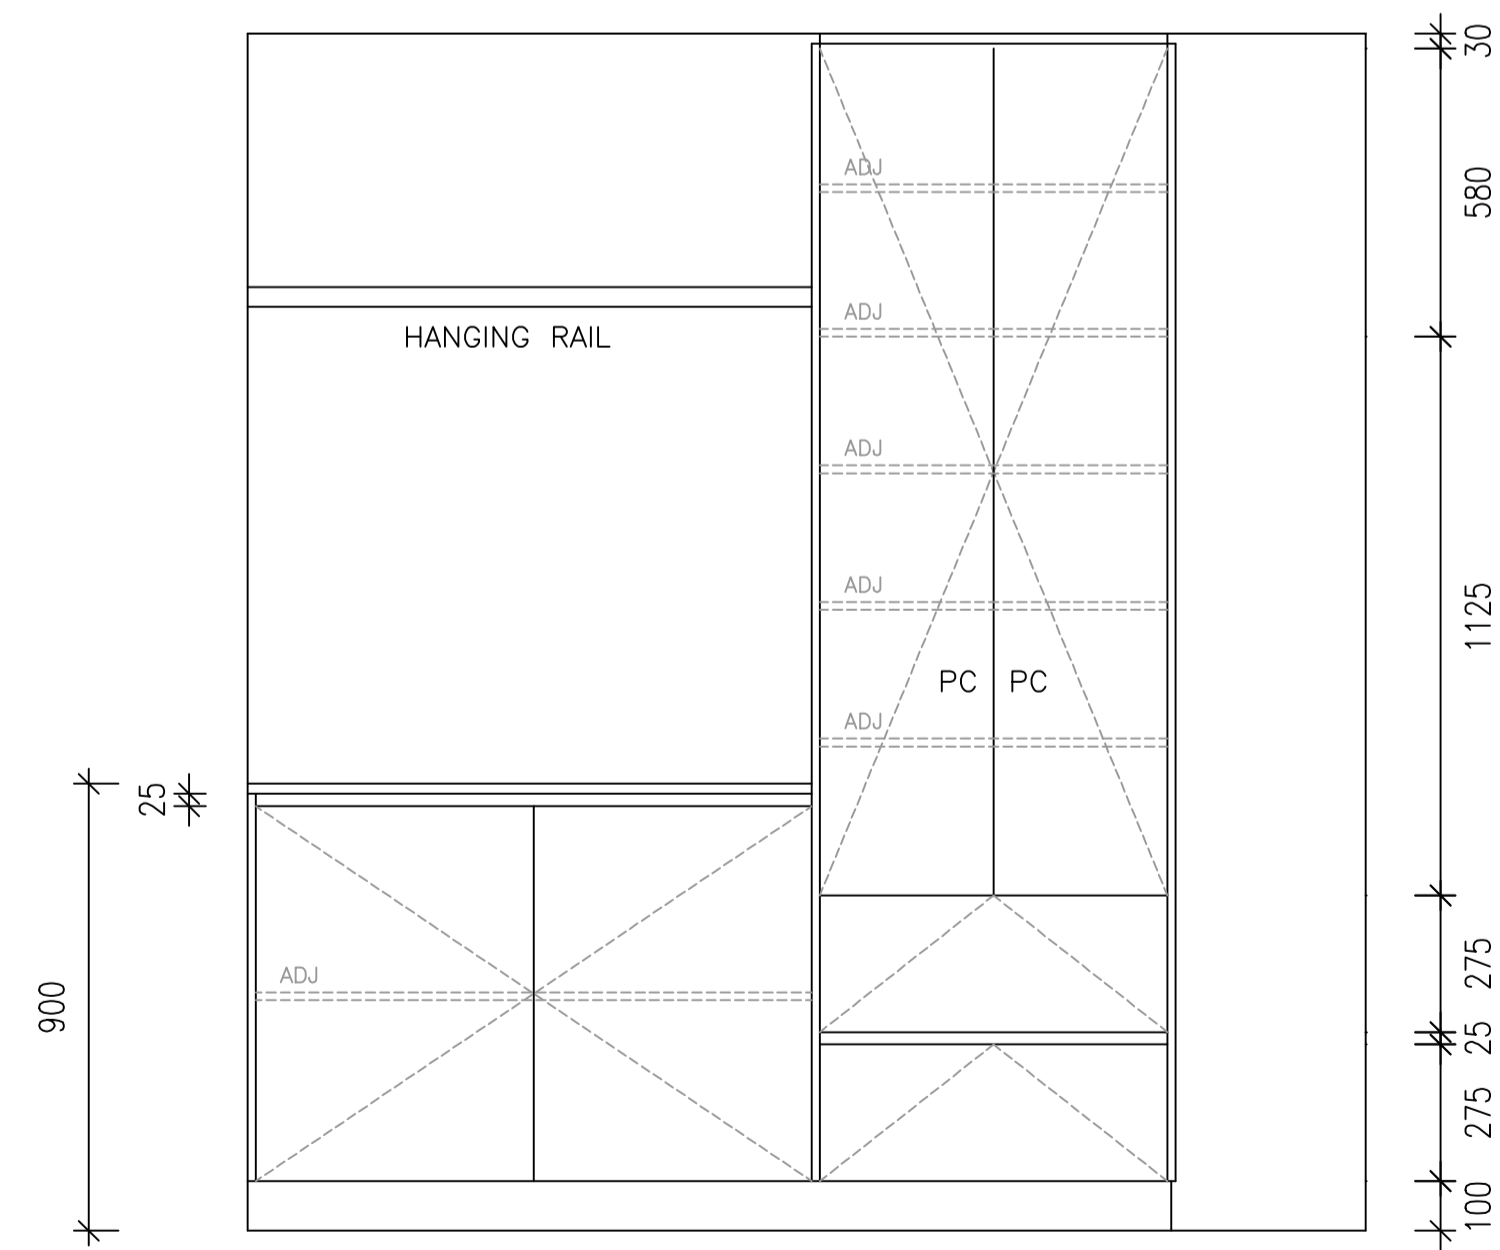

ELEVATION B

FINISHES

- S1 20mm ORGANIC WHITE STONE TOP
- T1 17mm BLACKBUTT TIMBER VENEER CROWN QUARTER CUT MISMATCHED NO BORER HOLES FINISHED IN 2 PAC CLEAR SATIN
- L1 16mm TIMBERWOOD SELECTZ POLAR WHITE WITH 1mm MATCHING ABS EDGING AS PER SAMPLE SUPPLIED

JO'S MAKEOVERS



PROJECT: 7 BATTEN PLACE
ASPENDALE GARDENS

Drawing Title : LAUNDRY
Date: 05/01/2026
Drawing No. A1
Revision : B
Drawn: AC

PLANS INSPECTED AND APPROVED FOR CONSTRUCTION

NAME _____

SIGNED _____

DATED / /