

Phone: 0432 101 986

Job #: Job

Site Contact: Adam

Date: 16/03/23

**SJ Custom Kitchens**

Email: [sjcustomkitchens@hotmail.com](mailto:sjcustomkitchens@hotmail.com)

Job Name: Default

Site Phone:

Drawn By:

Web: [www.sjcustomkitchens.com](http://www.sjcustomkitchens.com)

Room #:


Site Address: 88 Pearcedale Road

Drawing #: 1


Room Name:

City: Pearcedale State: Victoria.


Scale: NTS

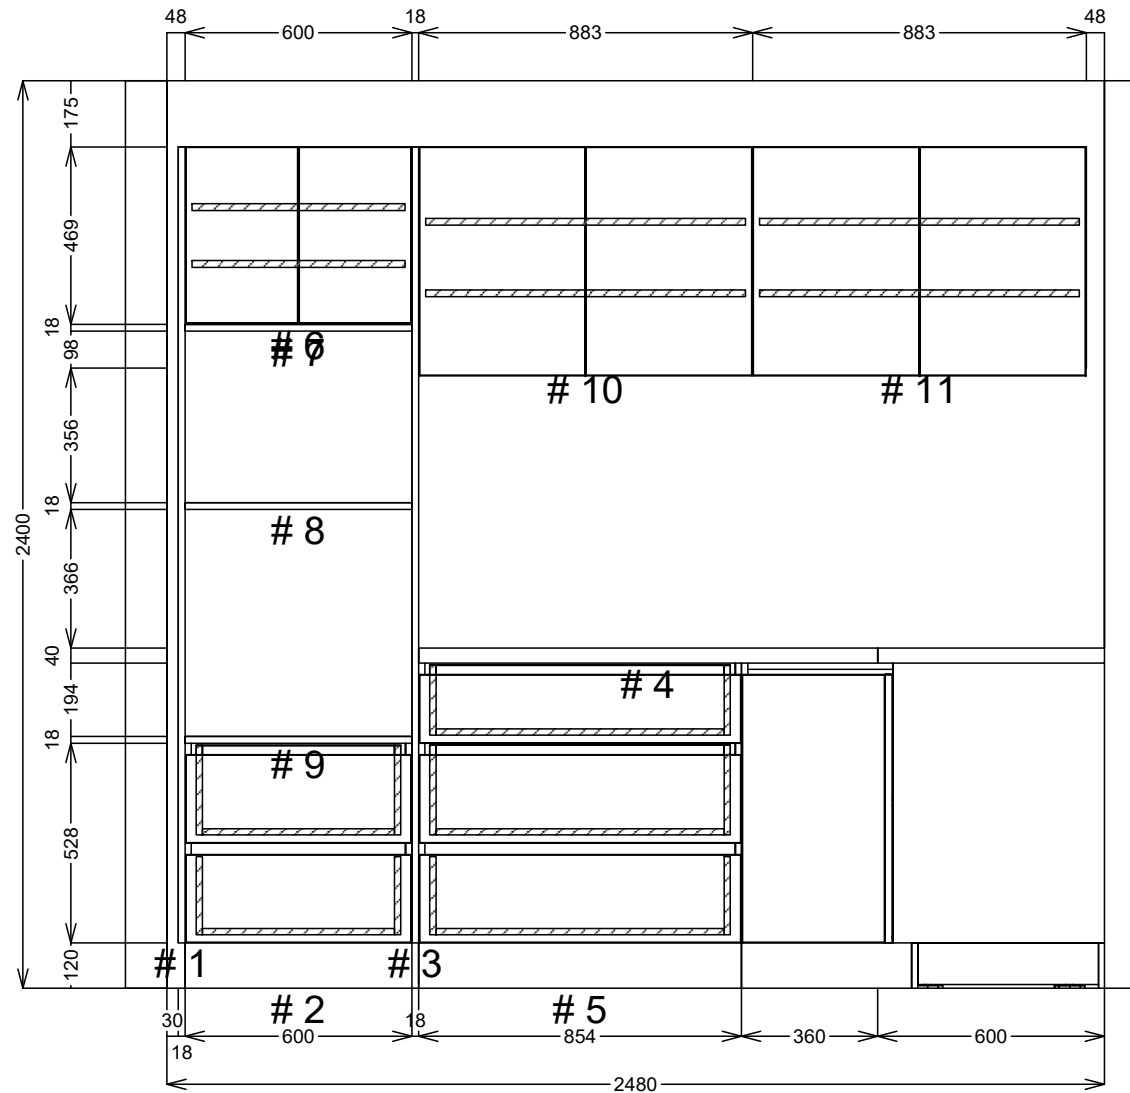

<b>SJ Custom Kitchens</b>	Phone: 0432 101 986	Job #: Job	Site Contact: Adam	Date: 16/03/23
	Email: sjcustomkitchens@hotmail.com	Job Name: Default	Site Phone:	Drawn By:
	Web: www.sjcustomkitchens.com	Room #:	Site Address: 88 Pearcedale Road	Drawing #: 2
		Room Name:	City: Pearcedale State: Victoria.	Scale: NTS

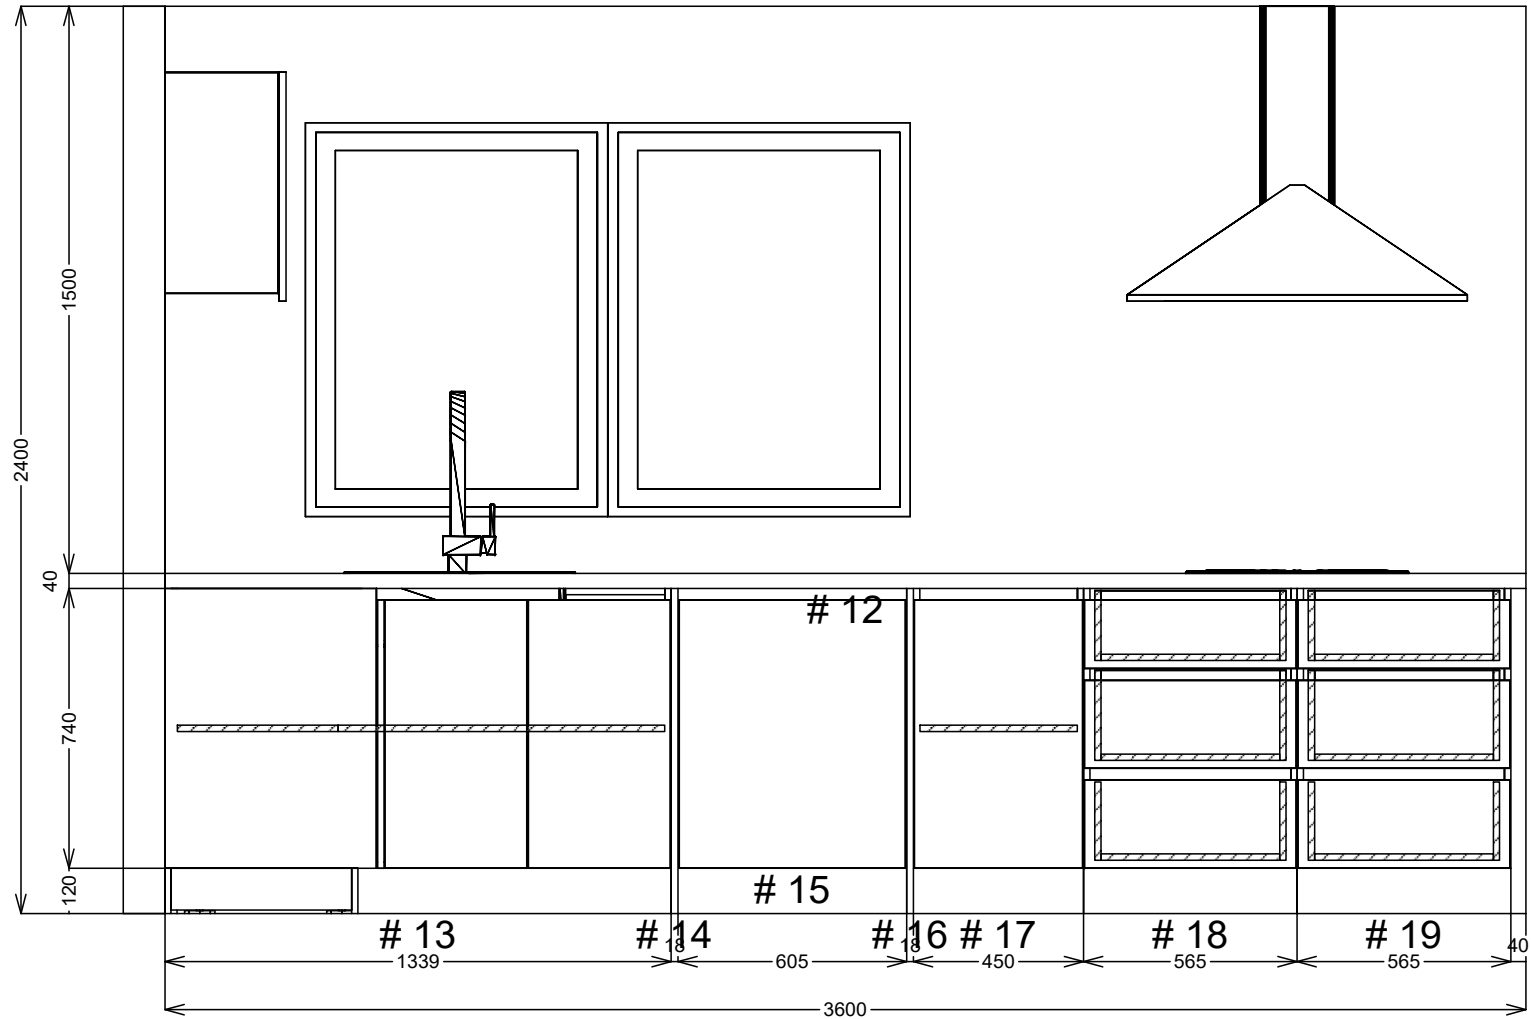

<b>SJ Custom Kitchens</b>	Phone: 0432 101 986	Job #: Job	Site Contact: Adam	Date: 16/03/23
	Email: sjcustomkitchens@hotmail.com	Job Name: Default	Site Phone:	Drawn By:
	Web: www.sjcustomkitchens.com	Room #:	Site Address: 88 Pearcedale Road	Drawing #: 3
		Room Name:	City: Pearcedale State: Victoria.	Scale: NTS

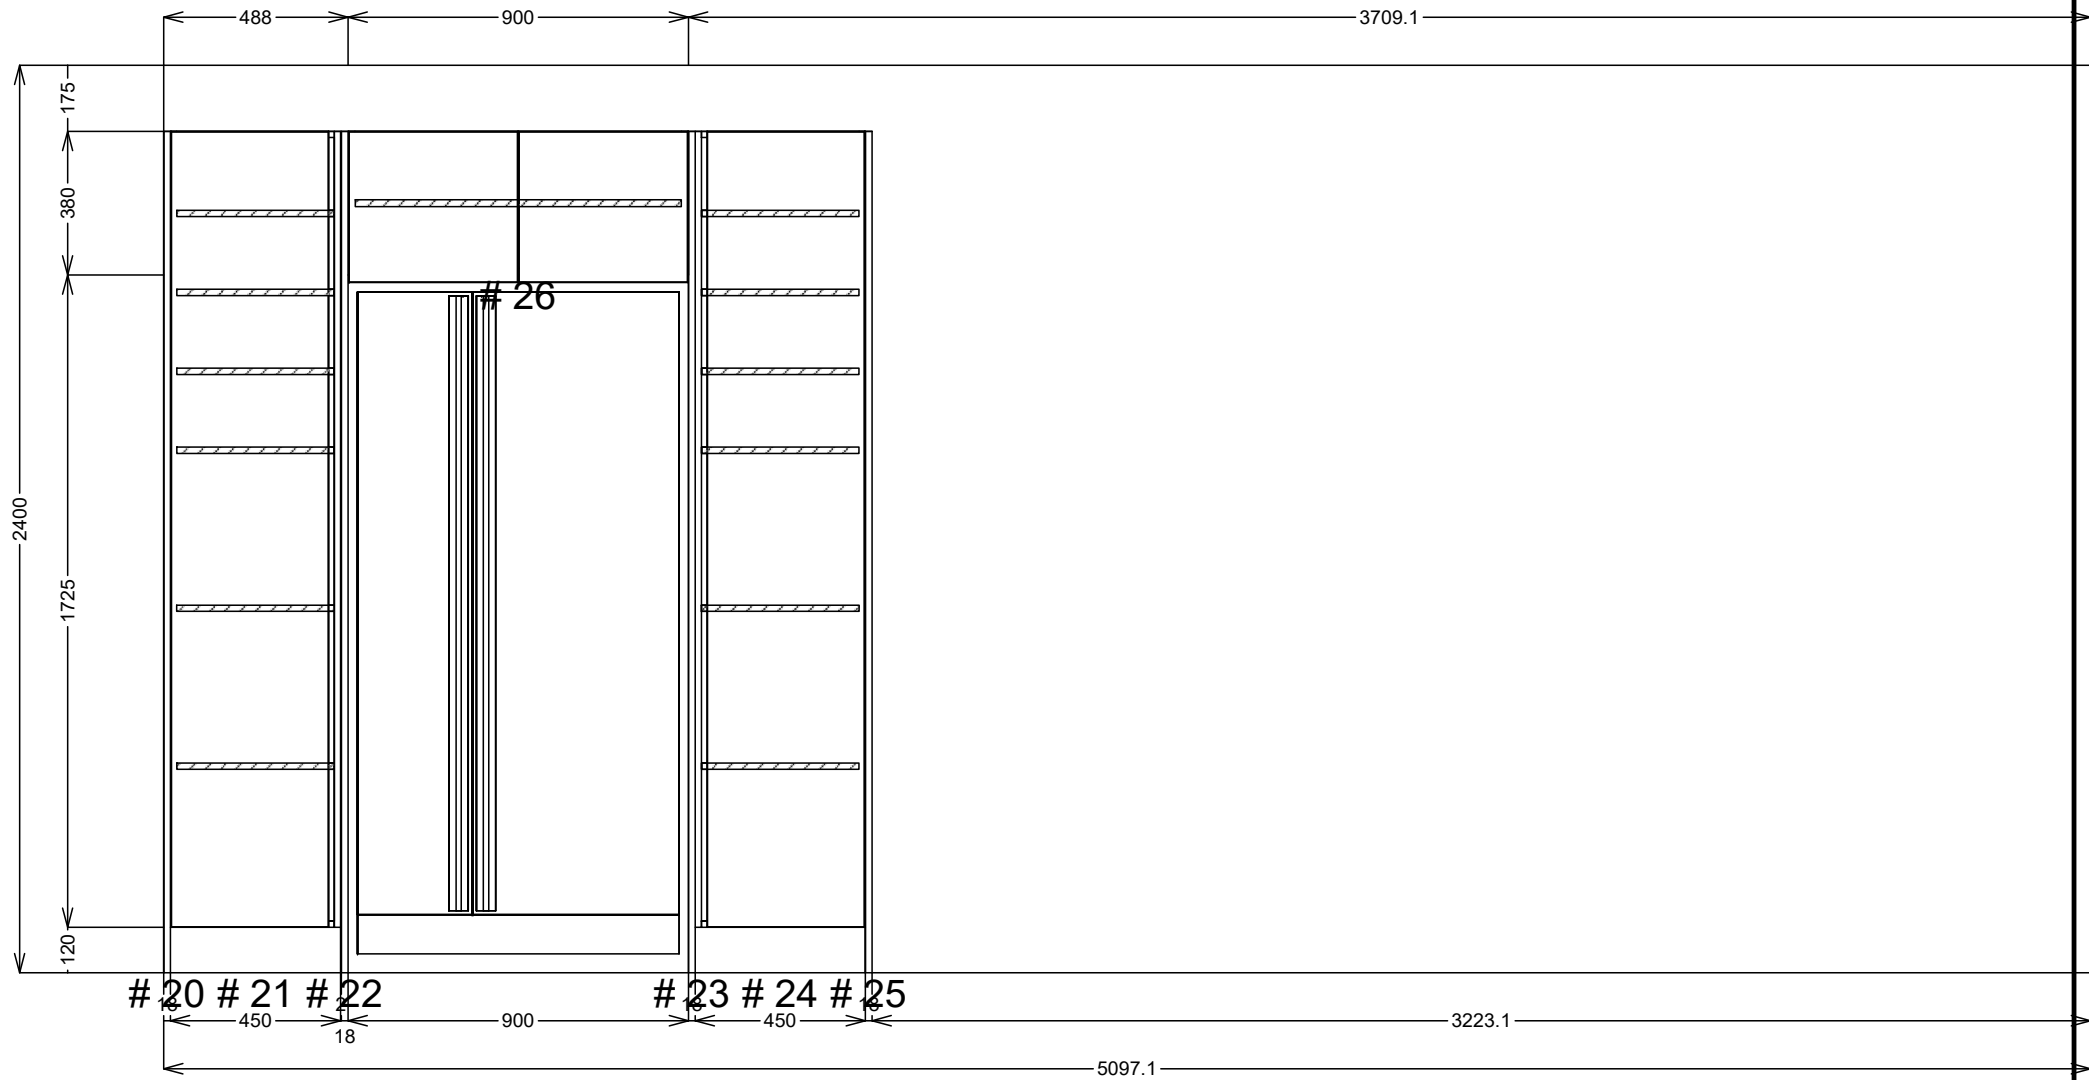

<b>SJ Custom Kitchens</b>	Phone: 0432 101 986	Job #: Job	Site Contact: Adam	Date: 16/03/23
	Email: sjcustomkitchens@hotmail.com	Job Name: Default	Site Phone:	Drawn By:
	Web: www.sjcustomkitchens.com	Room #:	Site Address: 88 Pearcedale Road	Drawing #: 4
		Room Name:	City: Pearcedale State: Victoria.	Scale: NTS