


Bath Shower

2 SEP CAR'S

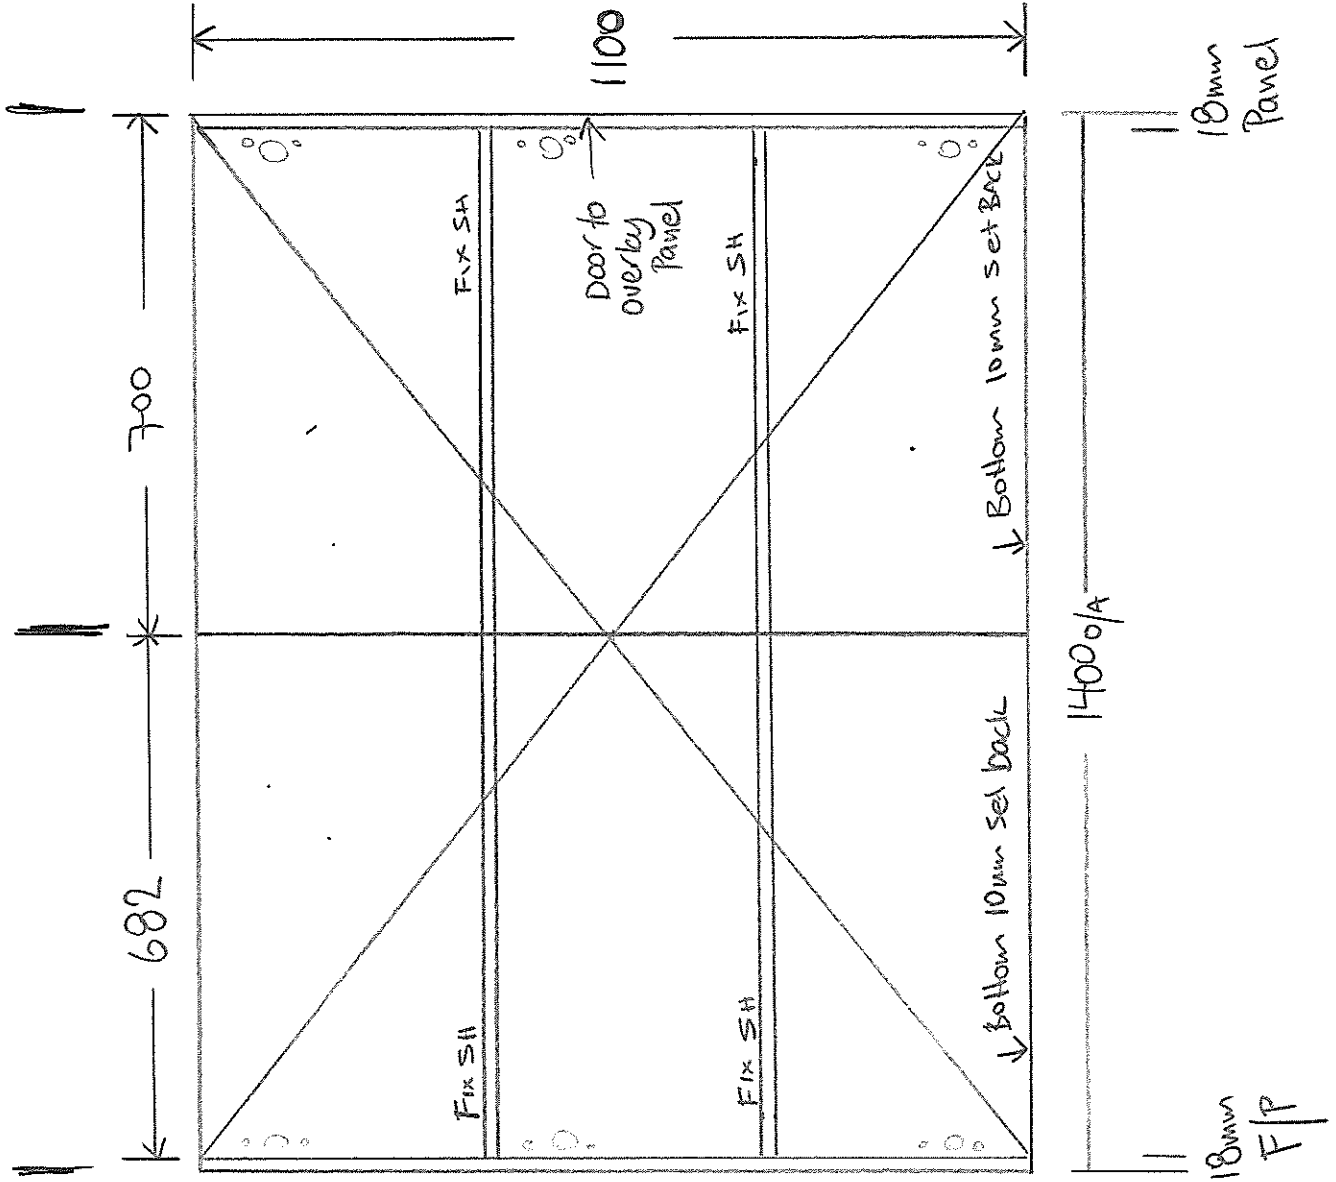

WRL

- * 16mm Internal carcass (white)
- * 18mm Panel / f/p / under panel
- * shower doors 16mm carcass white

* SIDE Elevation
same as
Master Shower

Seen End


Master Shower

3 SEP CARBS

* 16mm Internal carcass (white)

* 18mm Panel/F/P/underpanel

* Shower doors 16mm carcass white

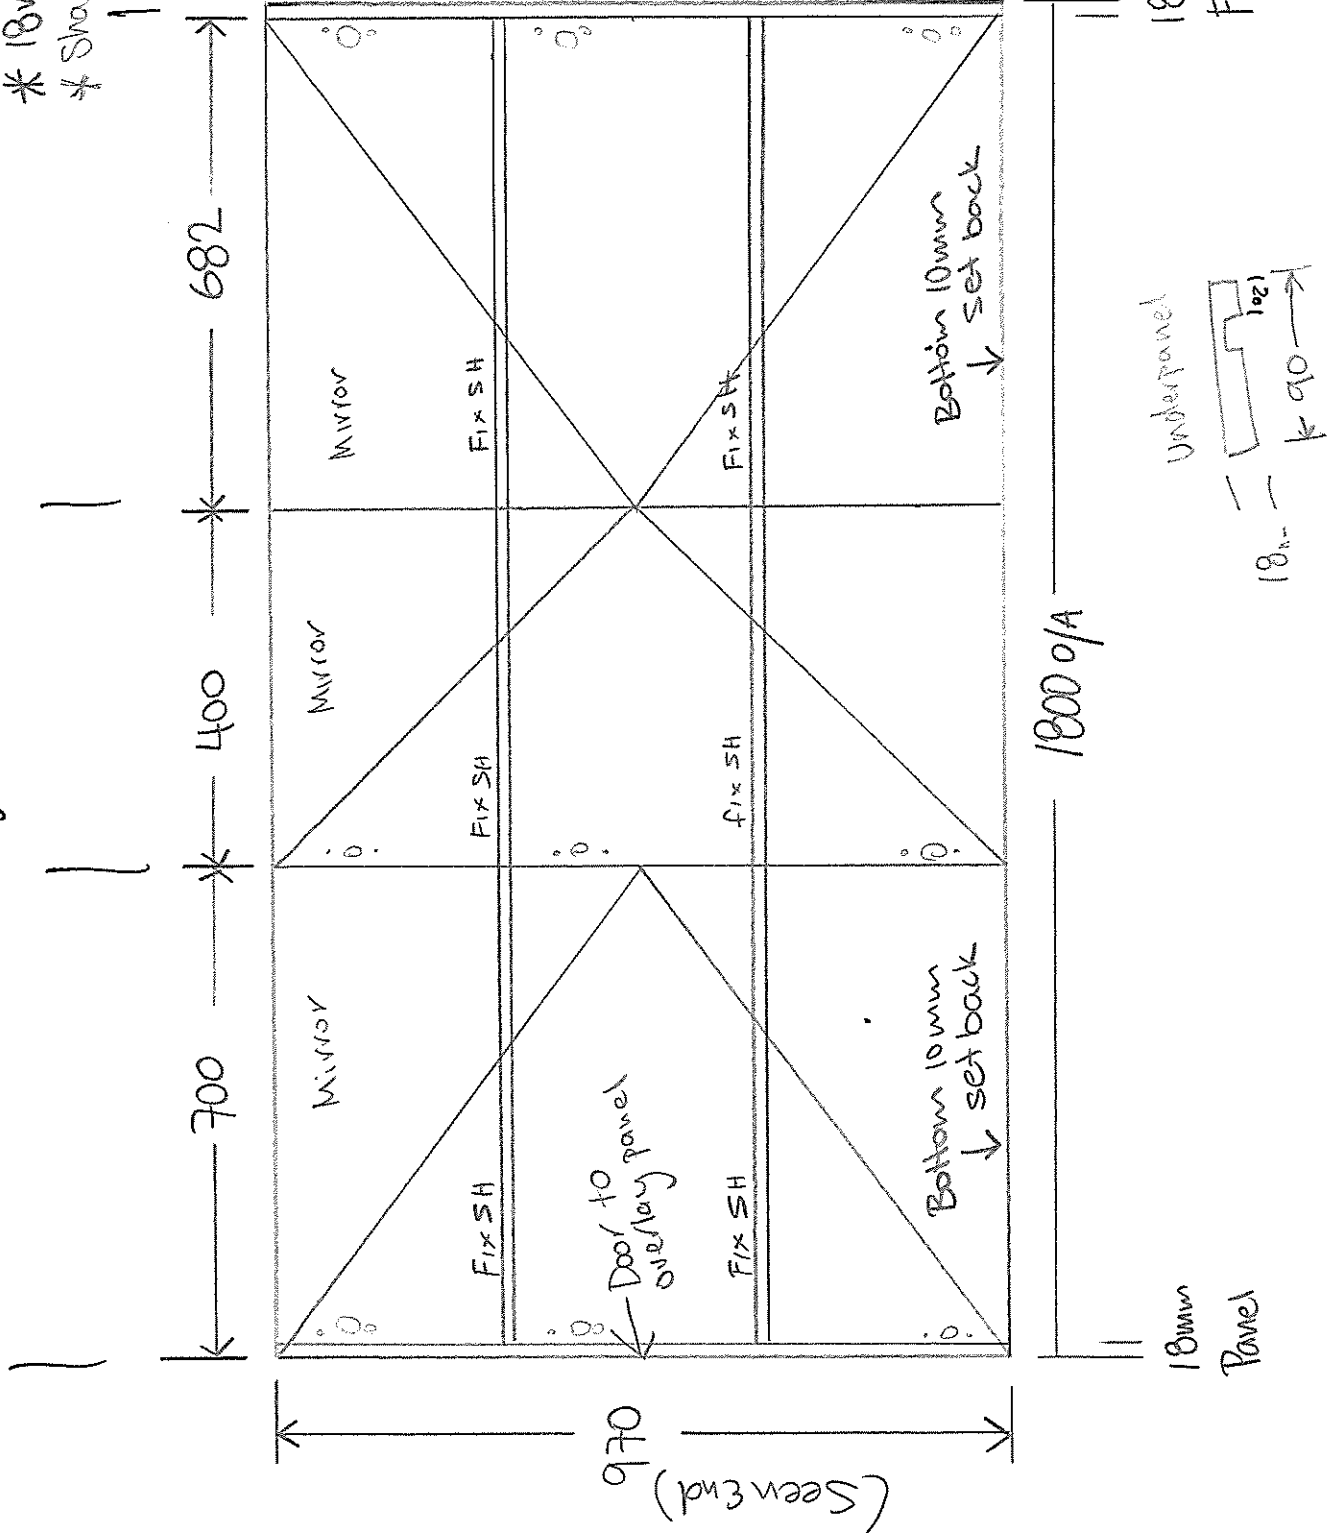


Bath

* Side Elevation
Same as Master Ensuite





* 16mm internal carcass (white)

* 18mm

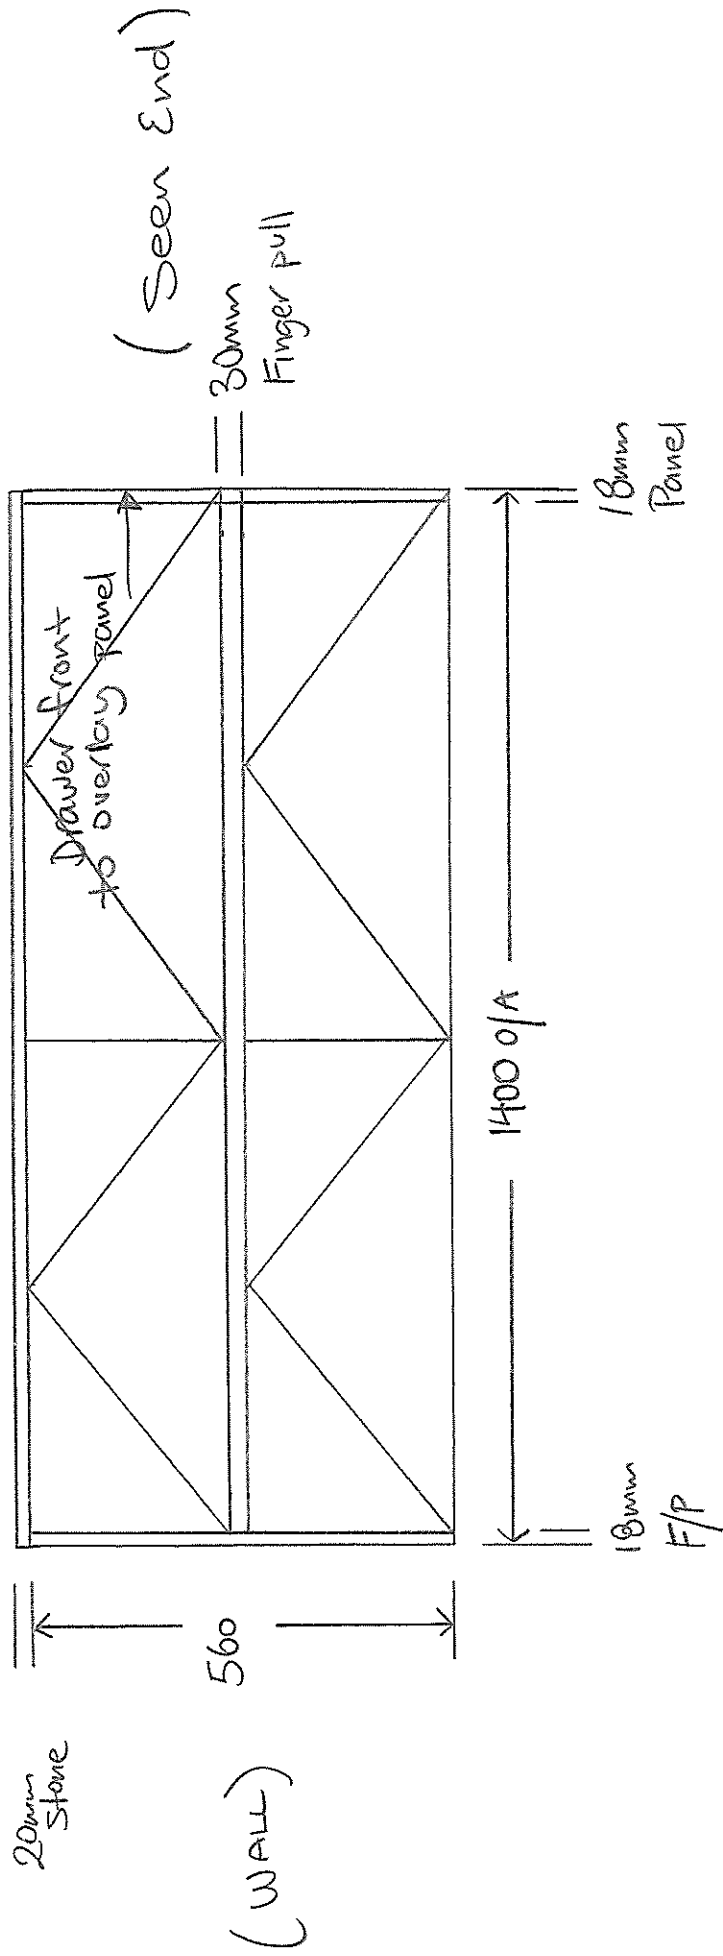

Master Vanity

TITUS SUCINE 182

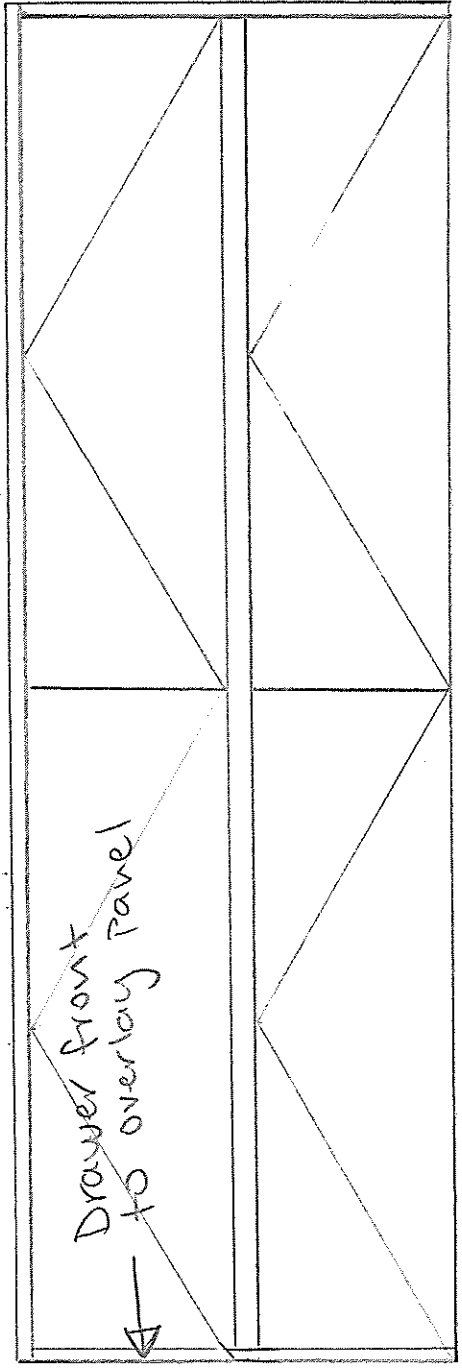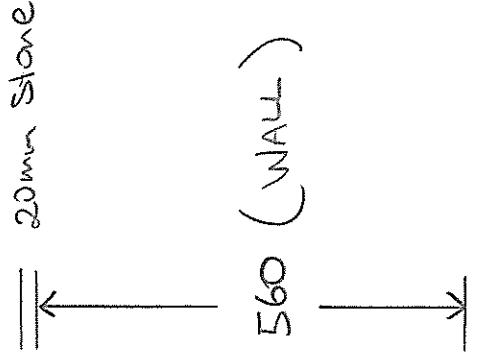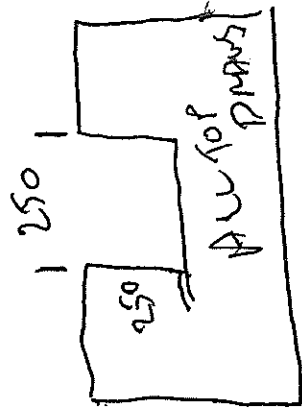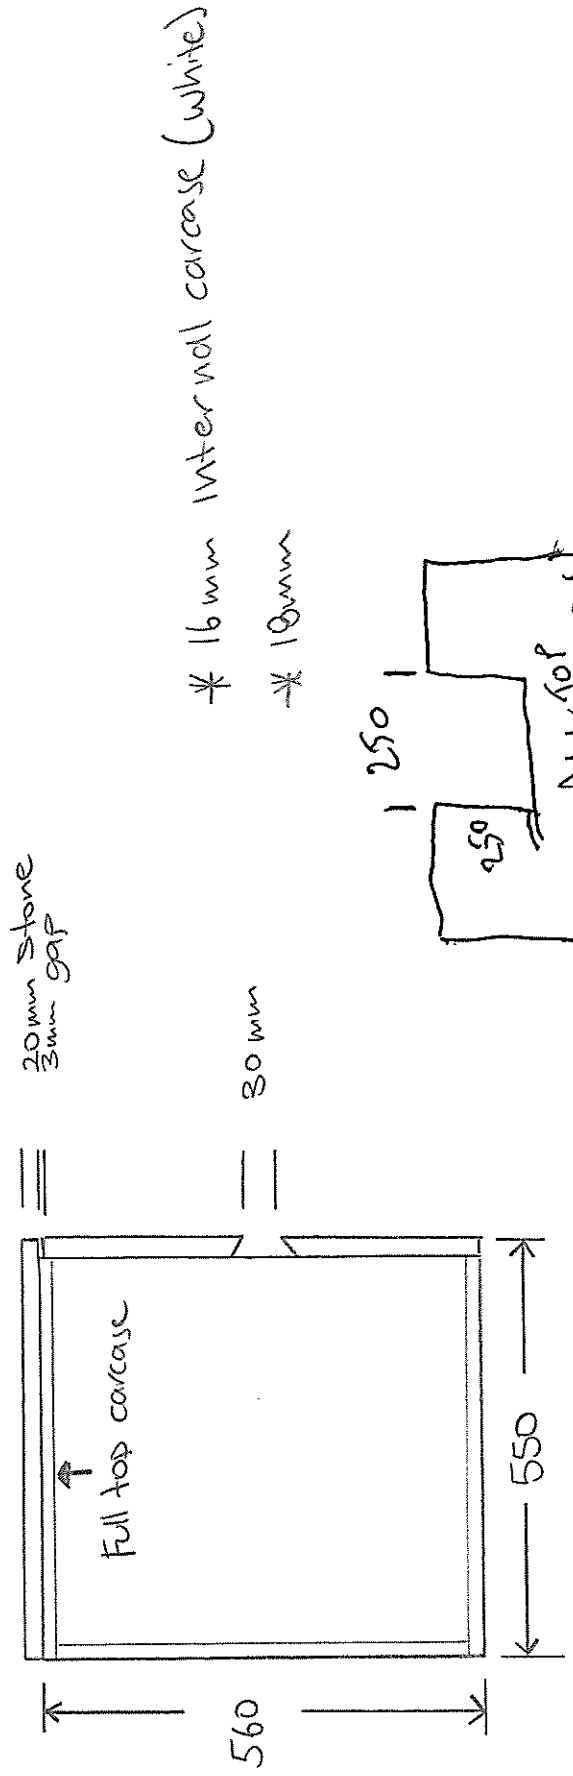

(Seen End)

