




SJ Custom Kitchens	Phone: 0432 101 986	Job #: Job	Site Contact: Kim Wilson	Date: 06/05/23
	Email: sjcustomkitchens@hotmail.com	Job Name: Default	Site Phone: 0412 552 247	Drawn By:
	Web: www.sjcustomkitchens.com	Room #:	Site Address: 19/97 Broadway	Drawing #: 1
		Room Name:	City: Bonbeach State: Victoria.	Scale: NTS

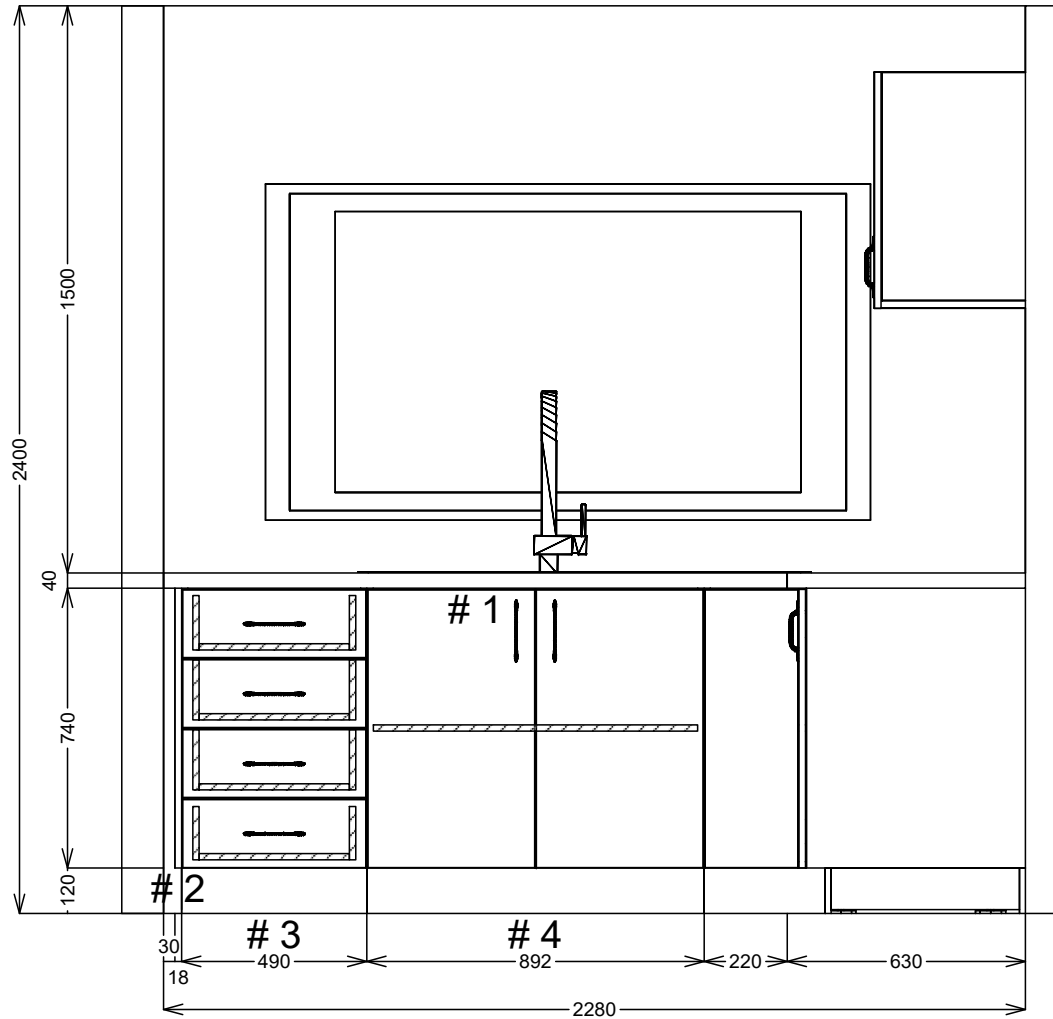

SJ Custom Kitchens	Phone: 0432 101 986	Job #: Job	Site Contact: Kim Wilson	Date: 06/05/23
	Email: sjcustomkitchens@hotmail.com	Job Name: Default	Site Phone: 0412 552 247	Drawn By:
	Web: www.sjcustomkitchens.com	Room #:	Site Address: 19/97 Broadway	Drawing #: 2
		Room Name:	City: Bonbeach State: Victoria.	Scale: NTS

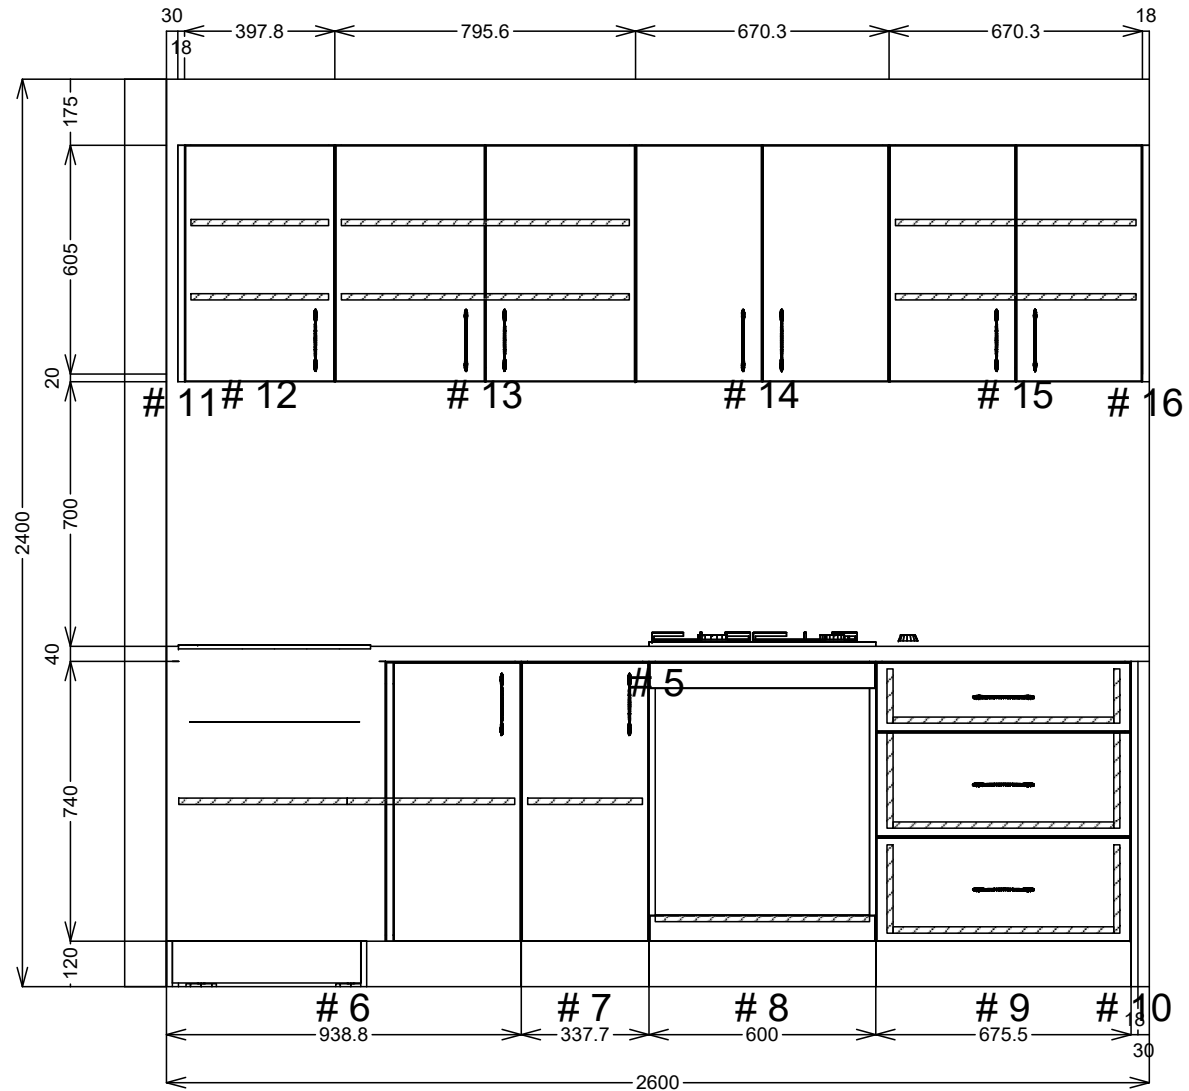

SJ Custom Kitchens	Phone: 0432 101 986	Job #: Job	Site Contact: Kim Wilson	Date: 06/05/23
	Email: sjcustomkitchens@hotmail.com	Job Name: Default	Site Phone: 0412 552 247	Drawn By:
	Web: www.sjcustomkitchens.com	Room #:	Site Address: 19/97 Broadway	Drawing #: 3
		Room Name:	City: Bonbeach State: Victoria.	Scale: NTS

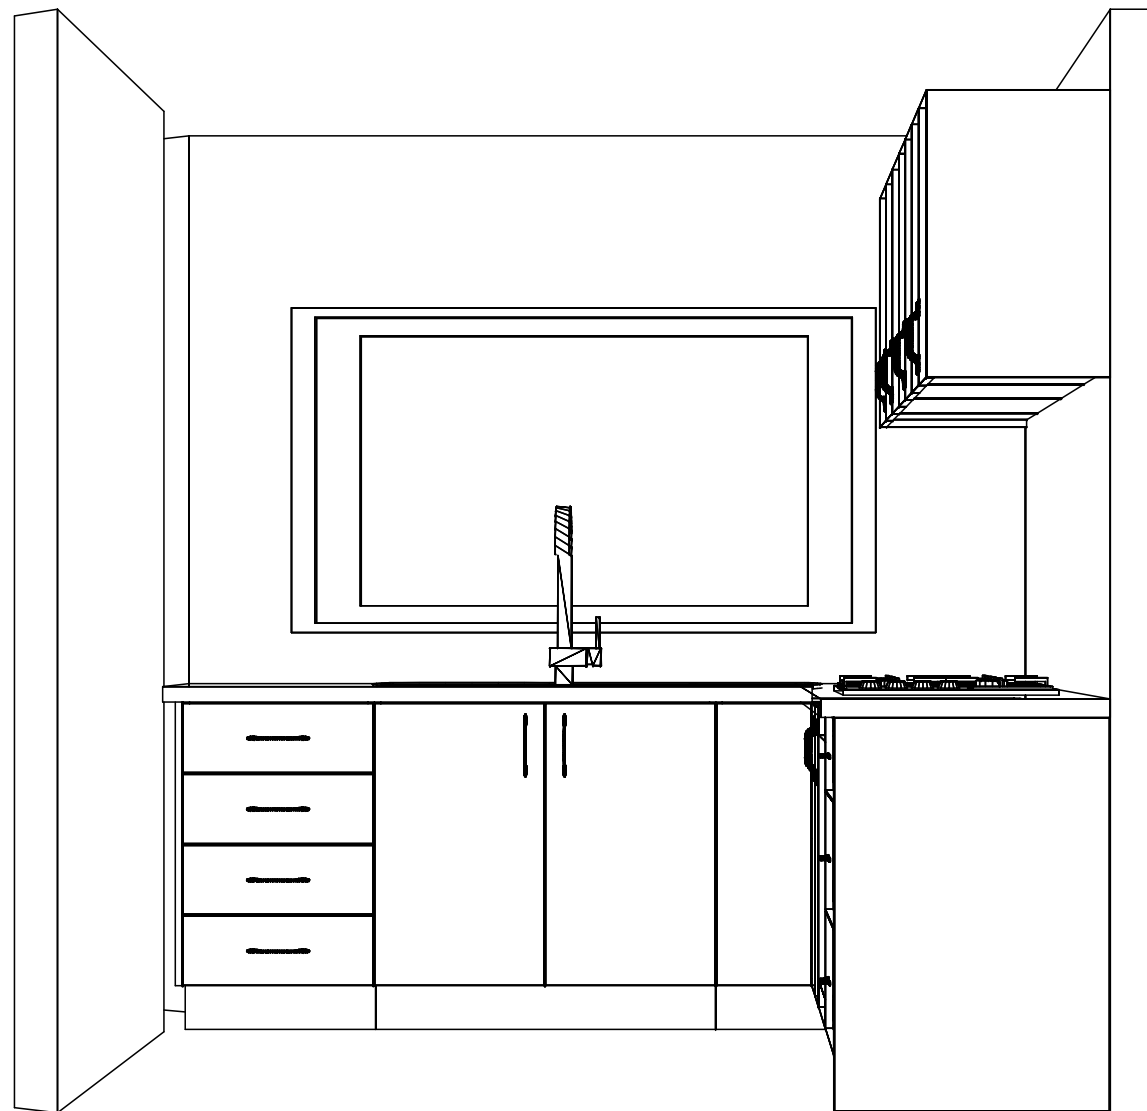

Phone: 0432 101 986

Job #: Job

Site Contact: Kim Wilson

Date: 06/05/23

Email: sjcustomkitchens@hotmail.com

Job Name: Default

Site Phone: 0412 552 247

Drawn By:

Web: www.sjcustomkitchens.com

Room #:

Site Address: 19/97 Broadway


Drawing #: 4

Room Name:

City: Bonbeach State: Victoria.

Scale: NTS

SJ Custom Kitchens

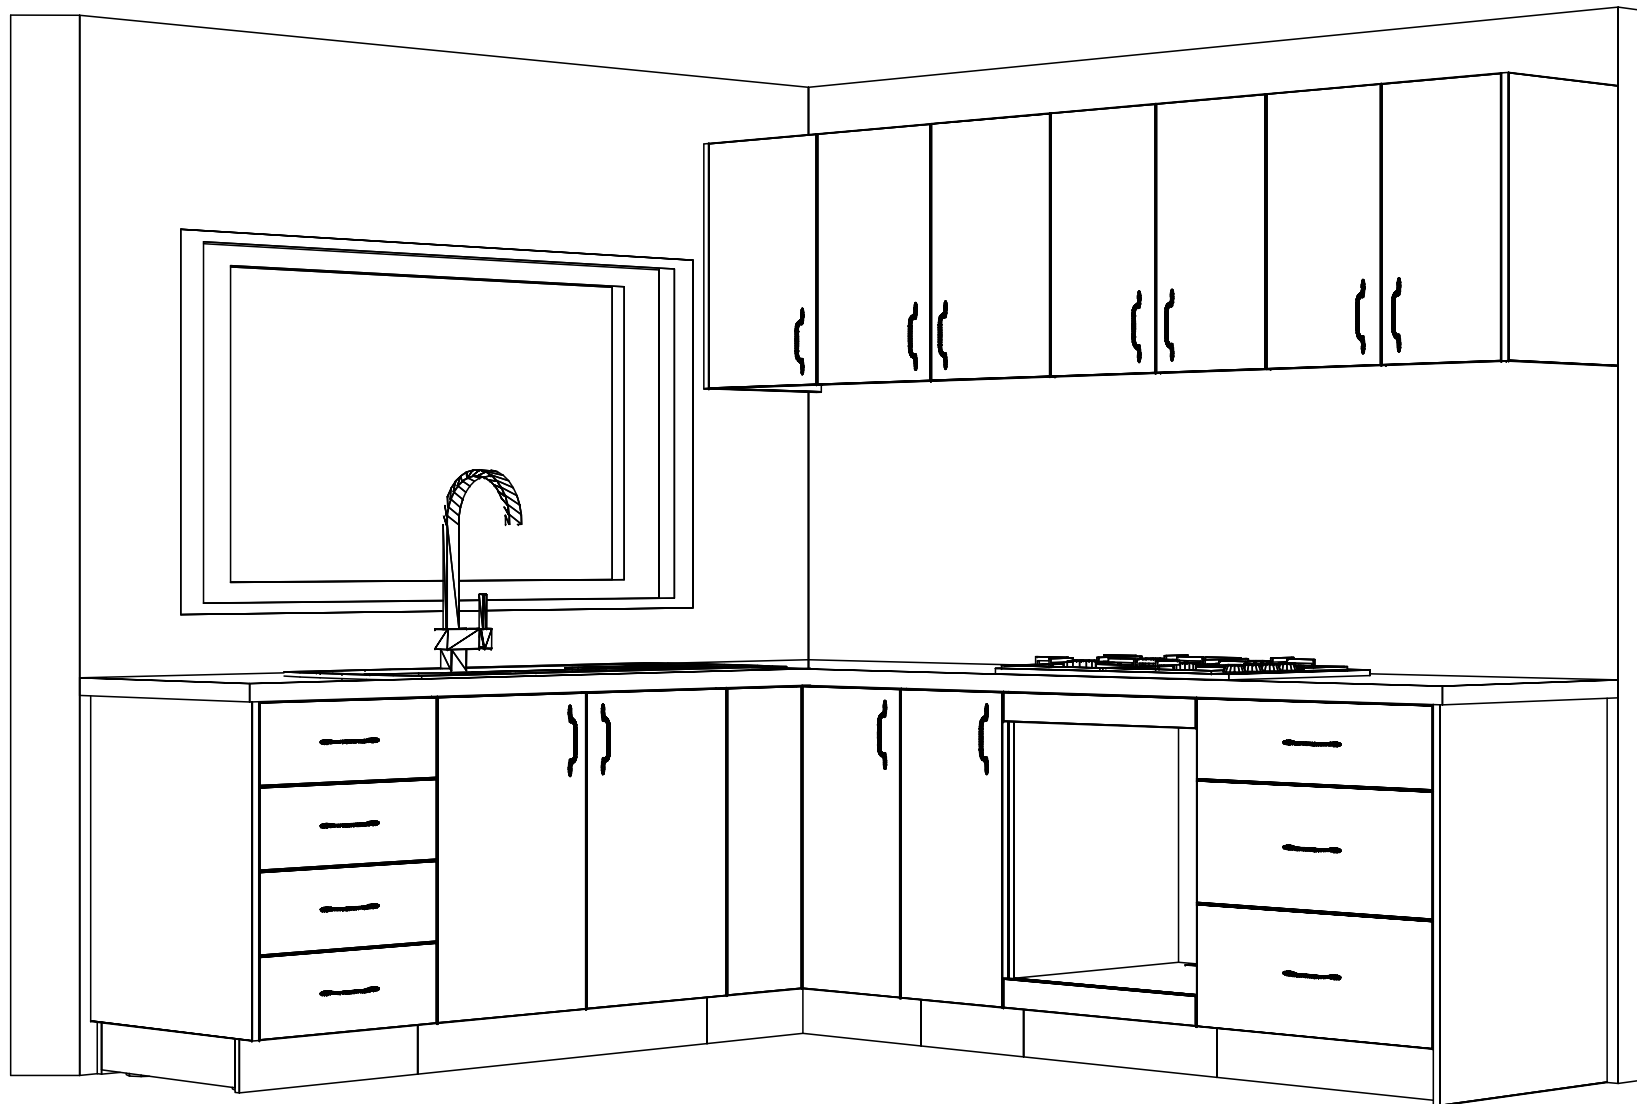

Phone: 0432 101 986

Job #: Job

Site Contact: Kim Wilson

Date: 06/05/23

Email: sjcustomkitchens@hotmail.com

Job Name: Default

Site Phone: 0412 552 247

Drawn By:

Web: www.sjcustomkitchens.com

Room #:

Site Address: 19/97 Broadway

Drawing #: 5

Room Name:

City: Bonbeach State: Victoria.

Scale: NTS

SJ Custom Kitchens