

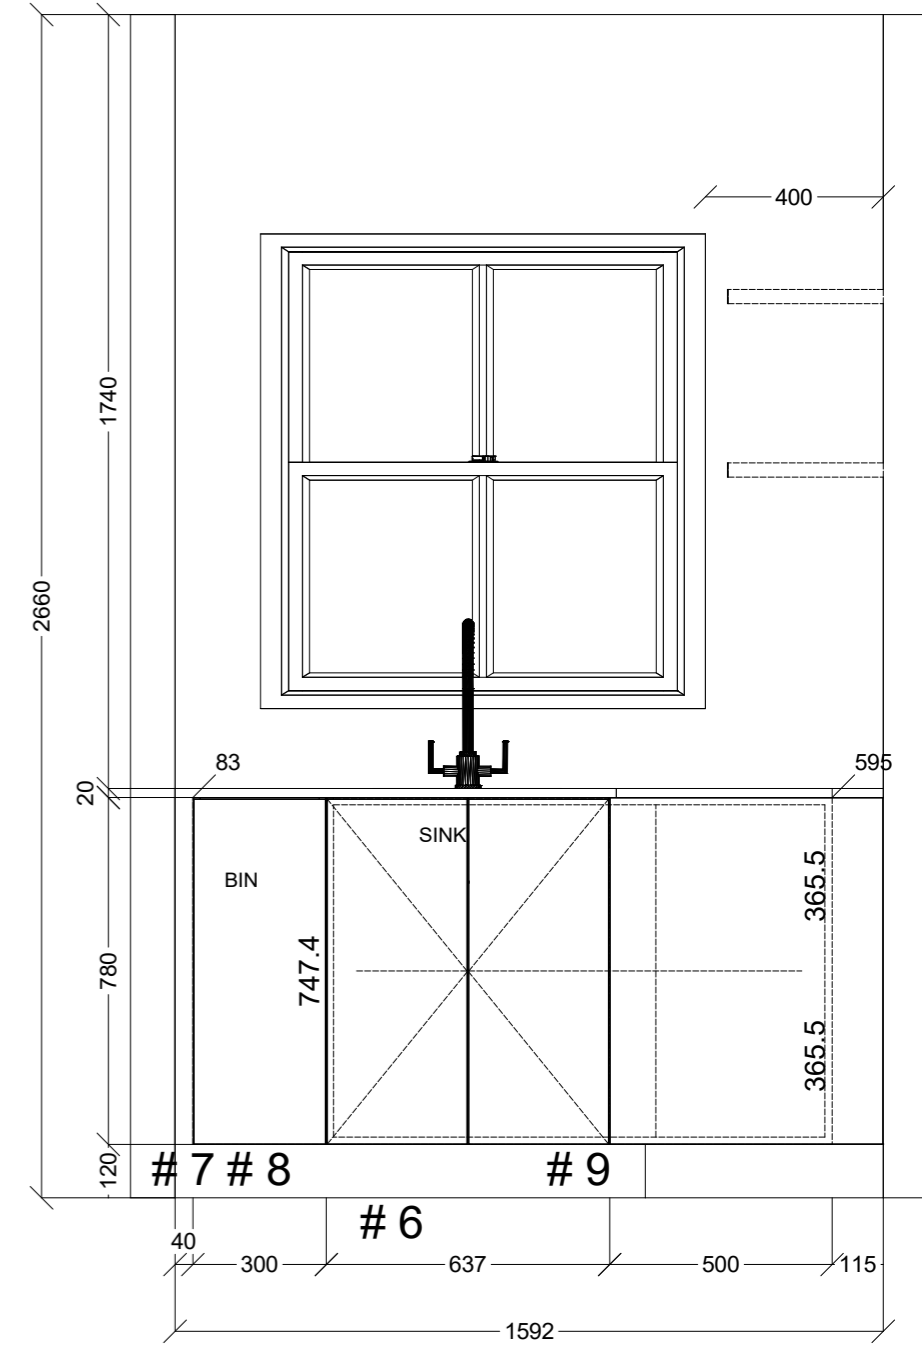
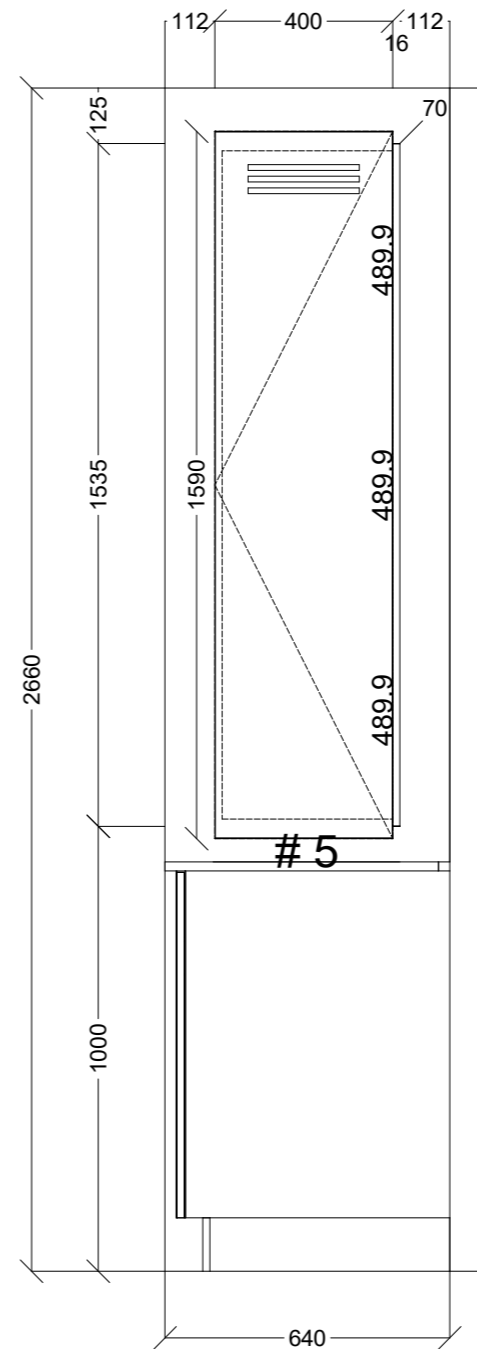
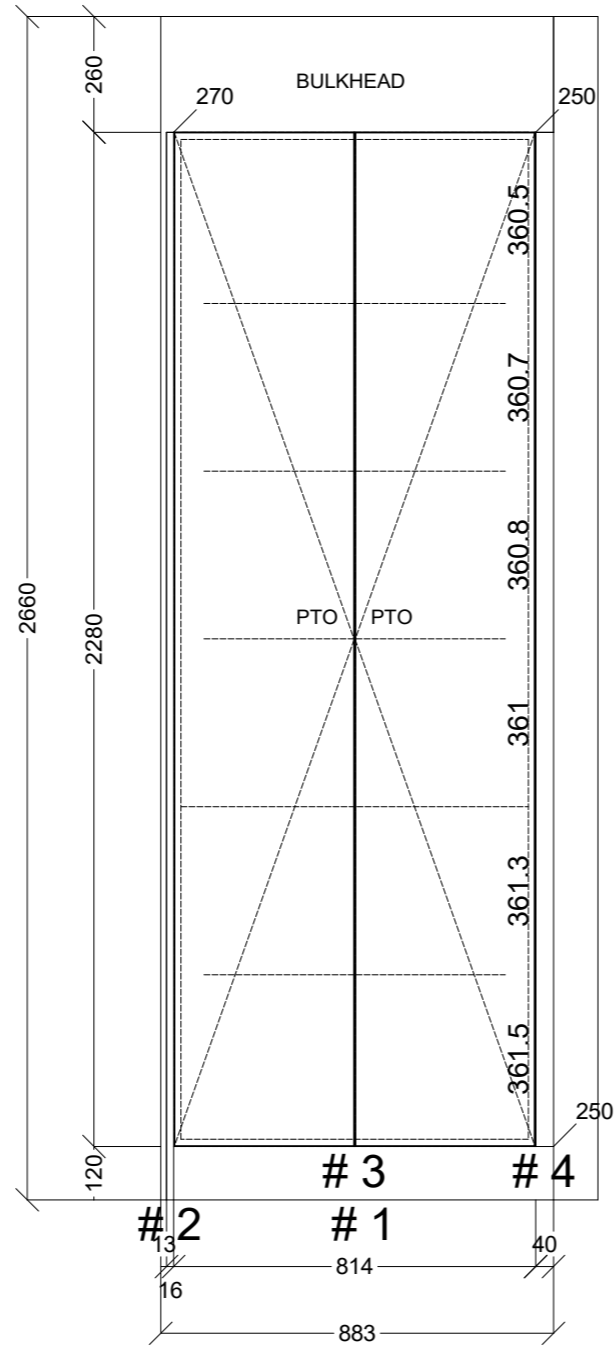


Client: KATIE LONG	Door and panels style/colour: POLYTEC CLASSIC WHITE MATT		Sheet 1 of 4
Room: KITCHEN	Benchtop Colour: 20MM YDL STONE SILVER STAR	Drawer slides: BLUM	Carcass: WHITE HMR
Date: 26/05/23	Address: 22-530 TOORAK RD TOORAK	Handles Item No: FERR80.WH TO BASE CABS	Approved by: <i>Katie Long</i>

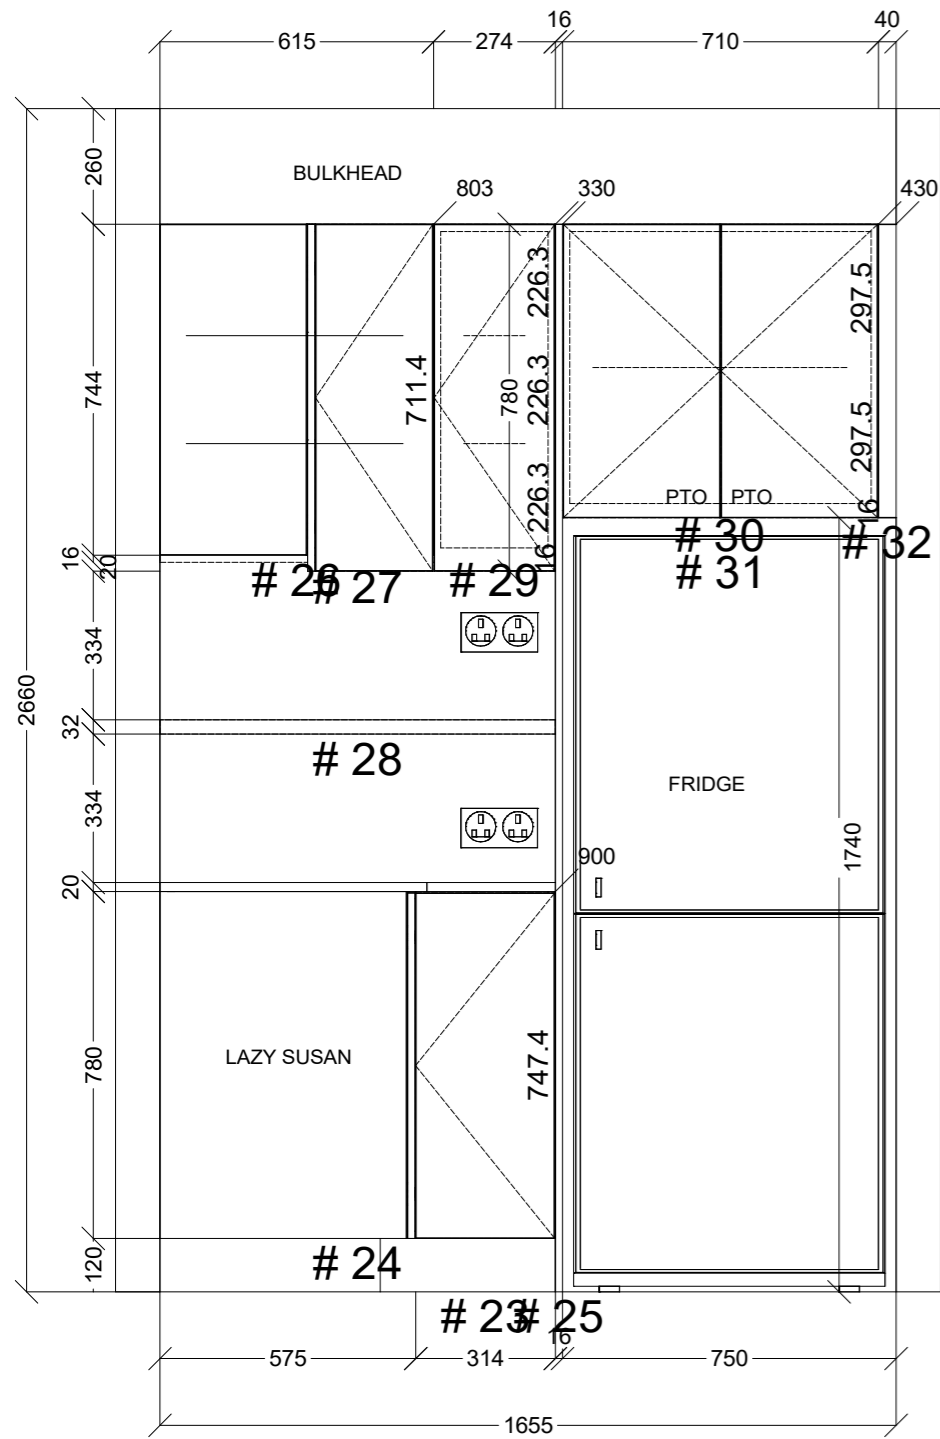


	Client: KATIE LONG		Door and panels style/colour: POLYTEC CLASSIC WHITE MATT		Sheet 2 of 4
	Room: KITCHEN	Benchtop Colour: 20MM YDL STONE SILVER STAR	Drawer slides: BLUM		Carcass: WHITE HMR
	Date: 26/05/23	Address: 22-530 TOORAK RD TOORAK	Handles Item No: FERR80.WH TO BASE CABS		Approved by: <i>Katie Long</i>

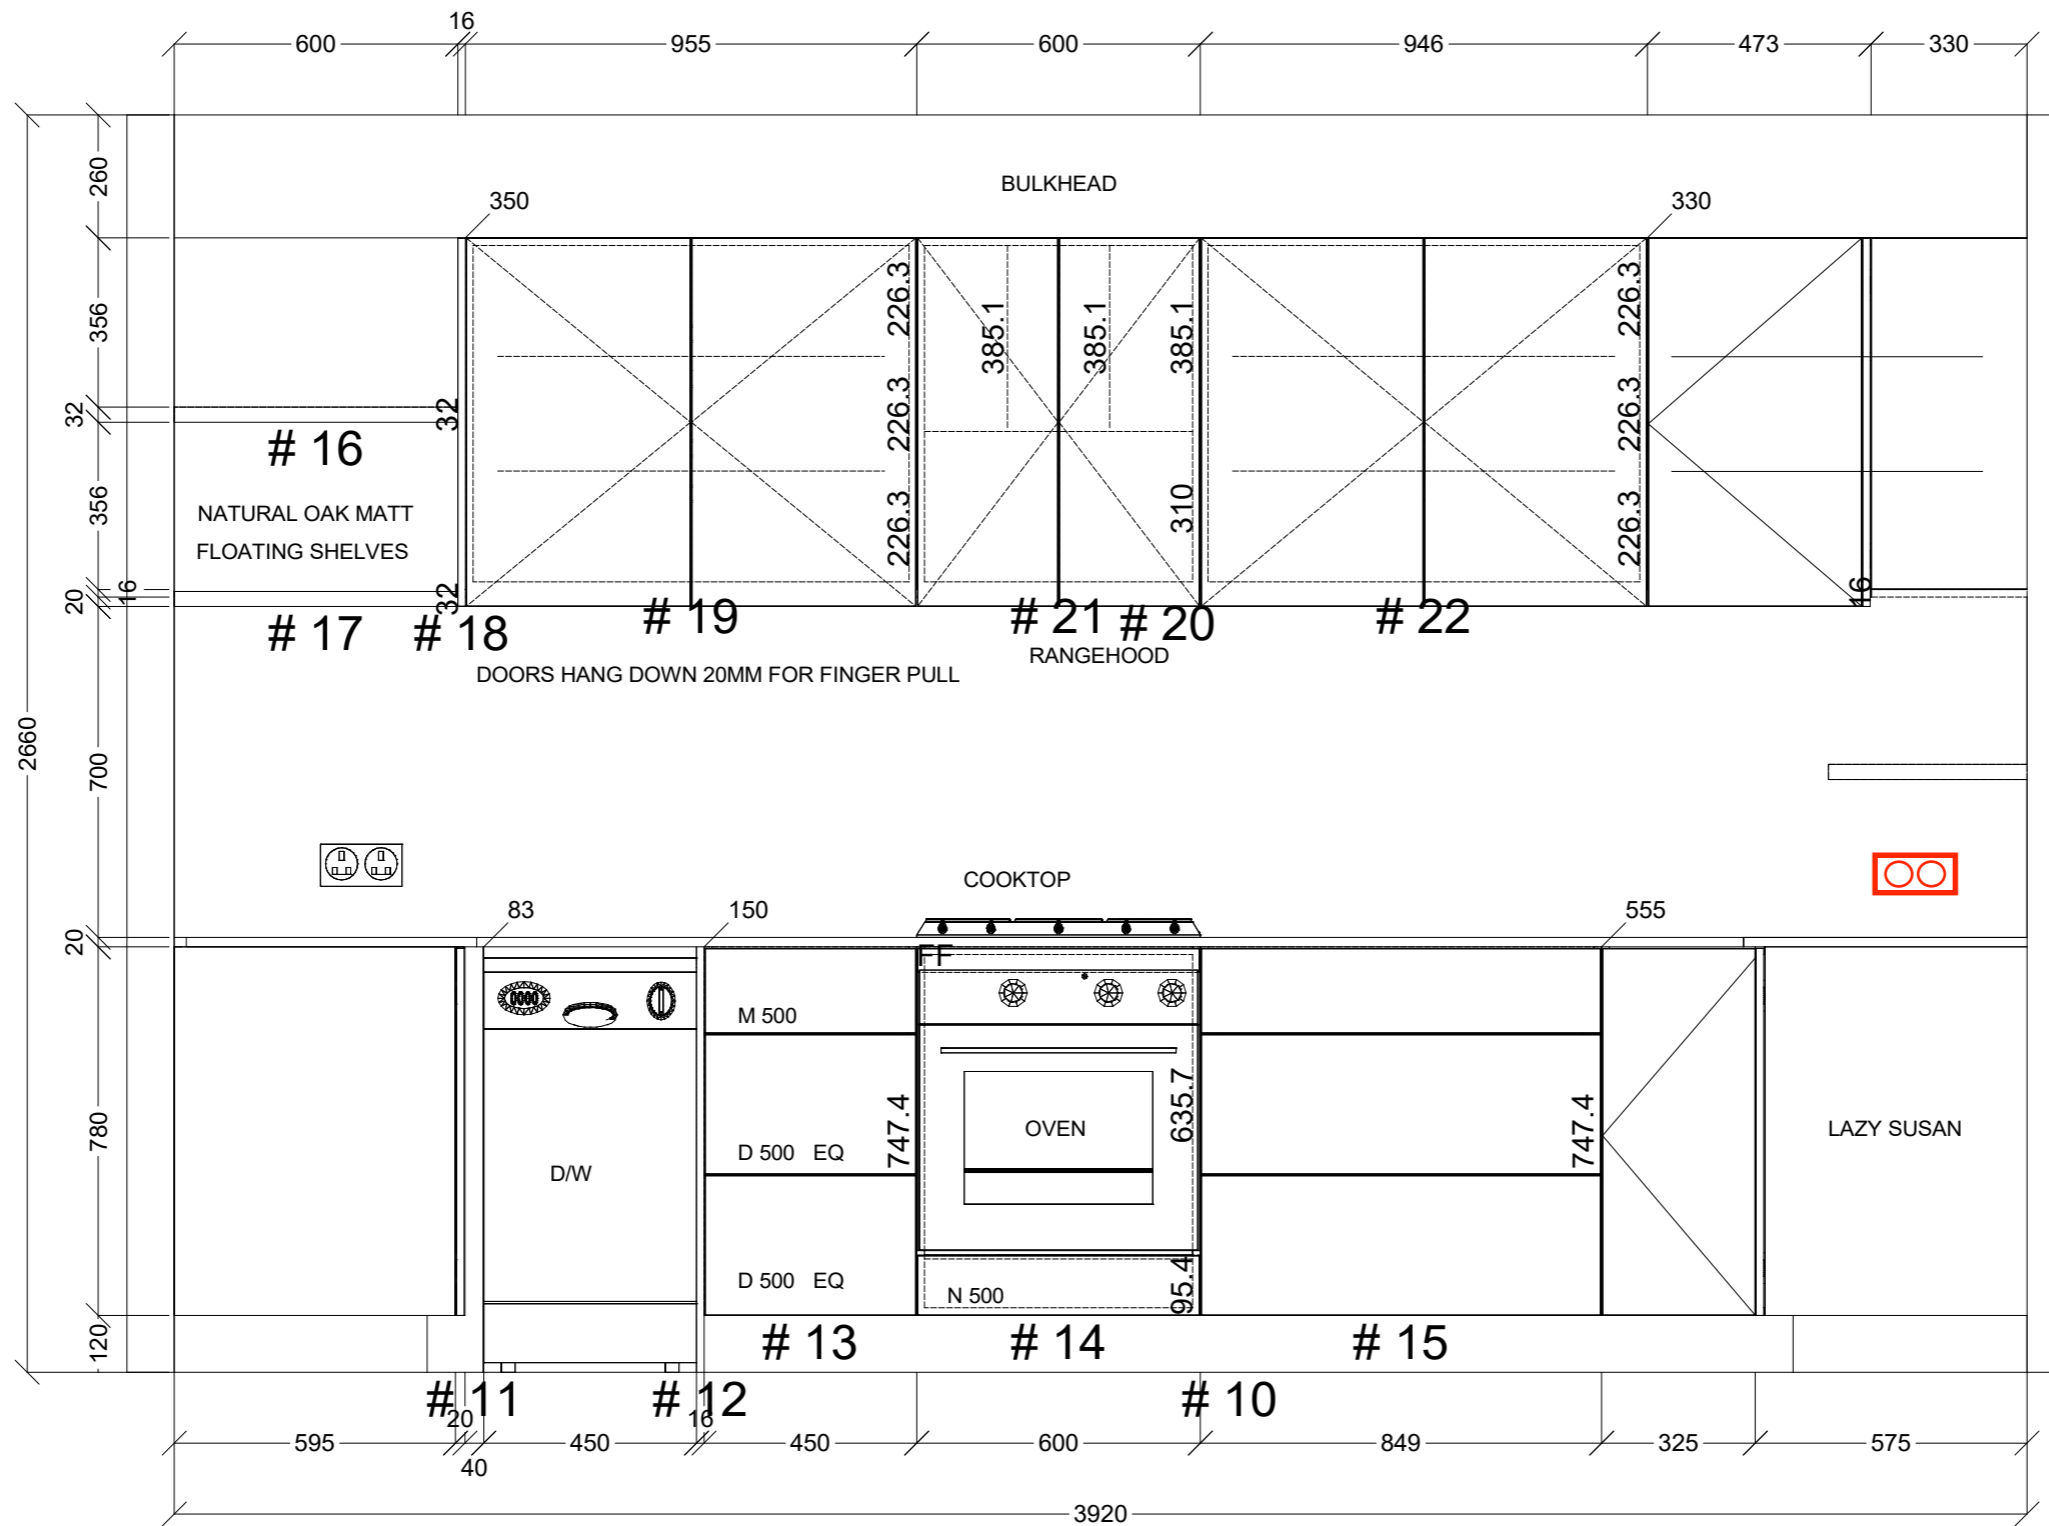

	Client: KATIE LONG		Door and panels style/colour: POLYTEC CLASSIC WHITE MATT		Sheet 3 of 4
	Room: KITCHEN	Benchtop Colour: 20MM YDL STONE SILVER STAR		Drawer slides: BLUM	Carcass: WHITE HMR
	Date: 26/05/23	Address: 22-530 TOORAK RD TOORAK		Handles Item No: FERR80.WH TO BASE CABS	Approved by: <i>Katie Long</i>



	Client: KATIE LONG		Door and panels style/colour: POLYTEC CLASSIC WHITE MATT		Sheet 4 of 4
	Room: KITCHEN	Benchtop Colour: 20MM YDL STONE SILVER STAR	Drawer slides: BLUM		Carcass: WHITE HMR
	Date: 26/05/23	Address: 22-530 TOORAK RD TOORAK	Handles Item No: FERR80.WH TO BASE CABS		Approved by: <i>Katie Long</i>